

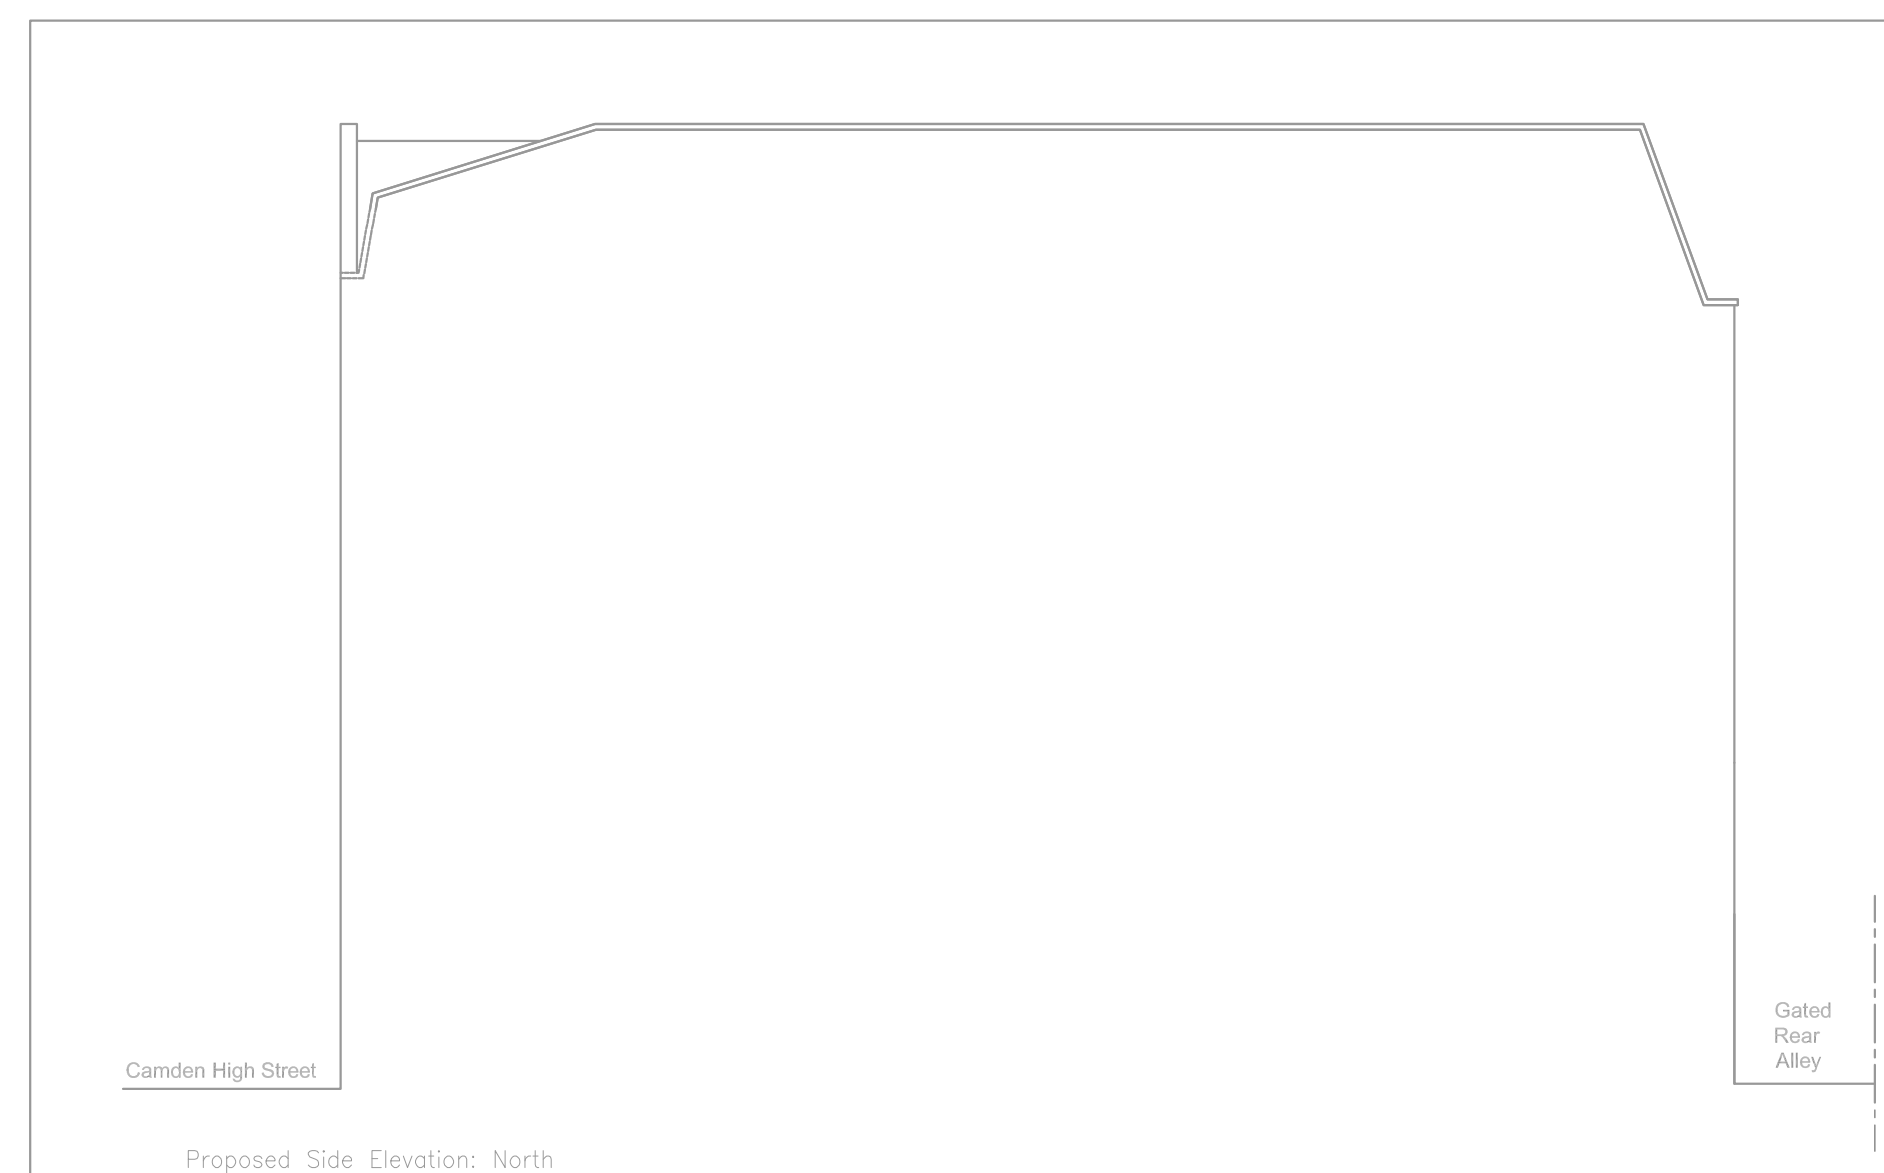
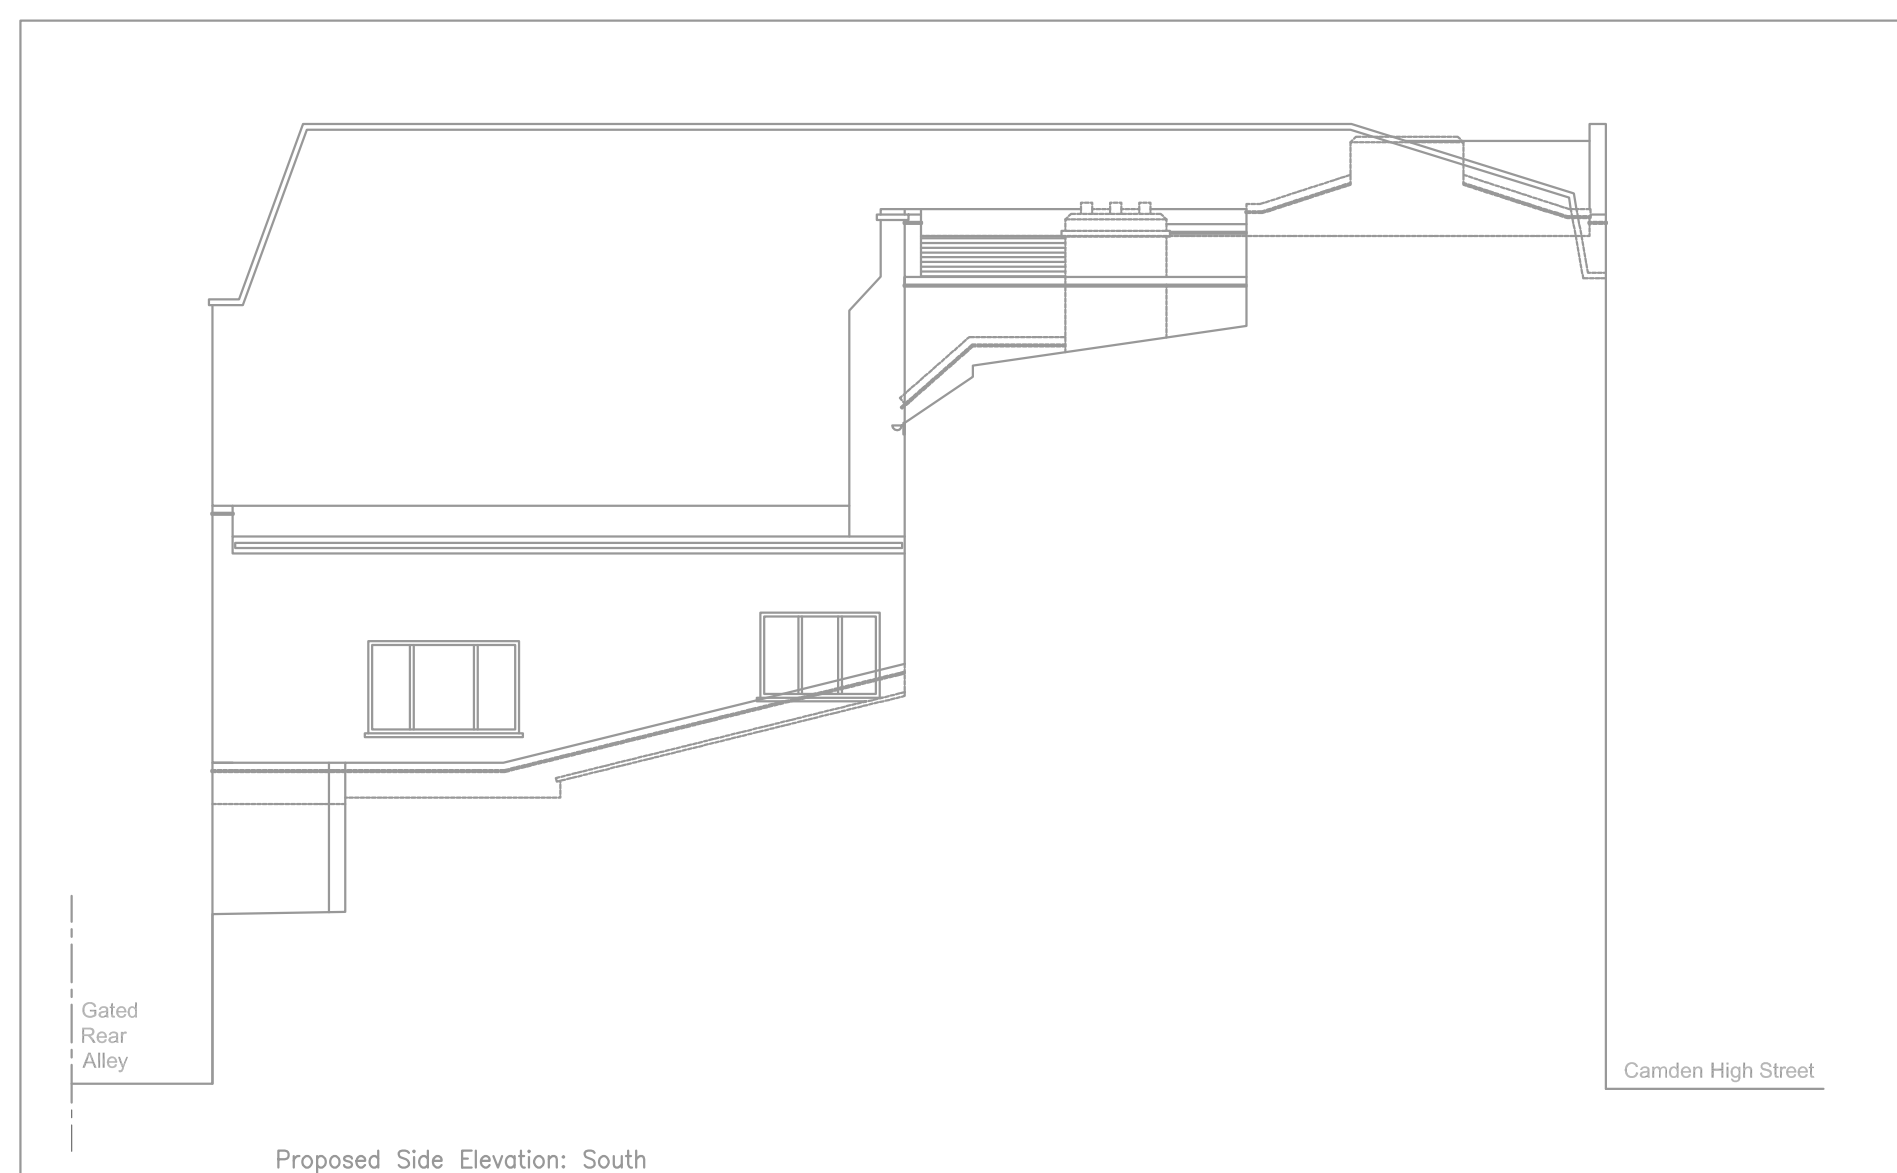


# Existing plan and elevations

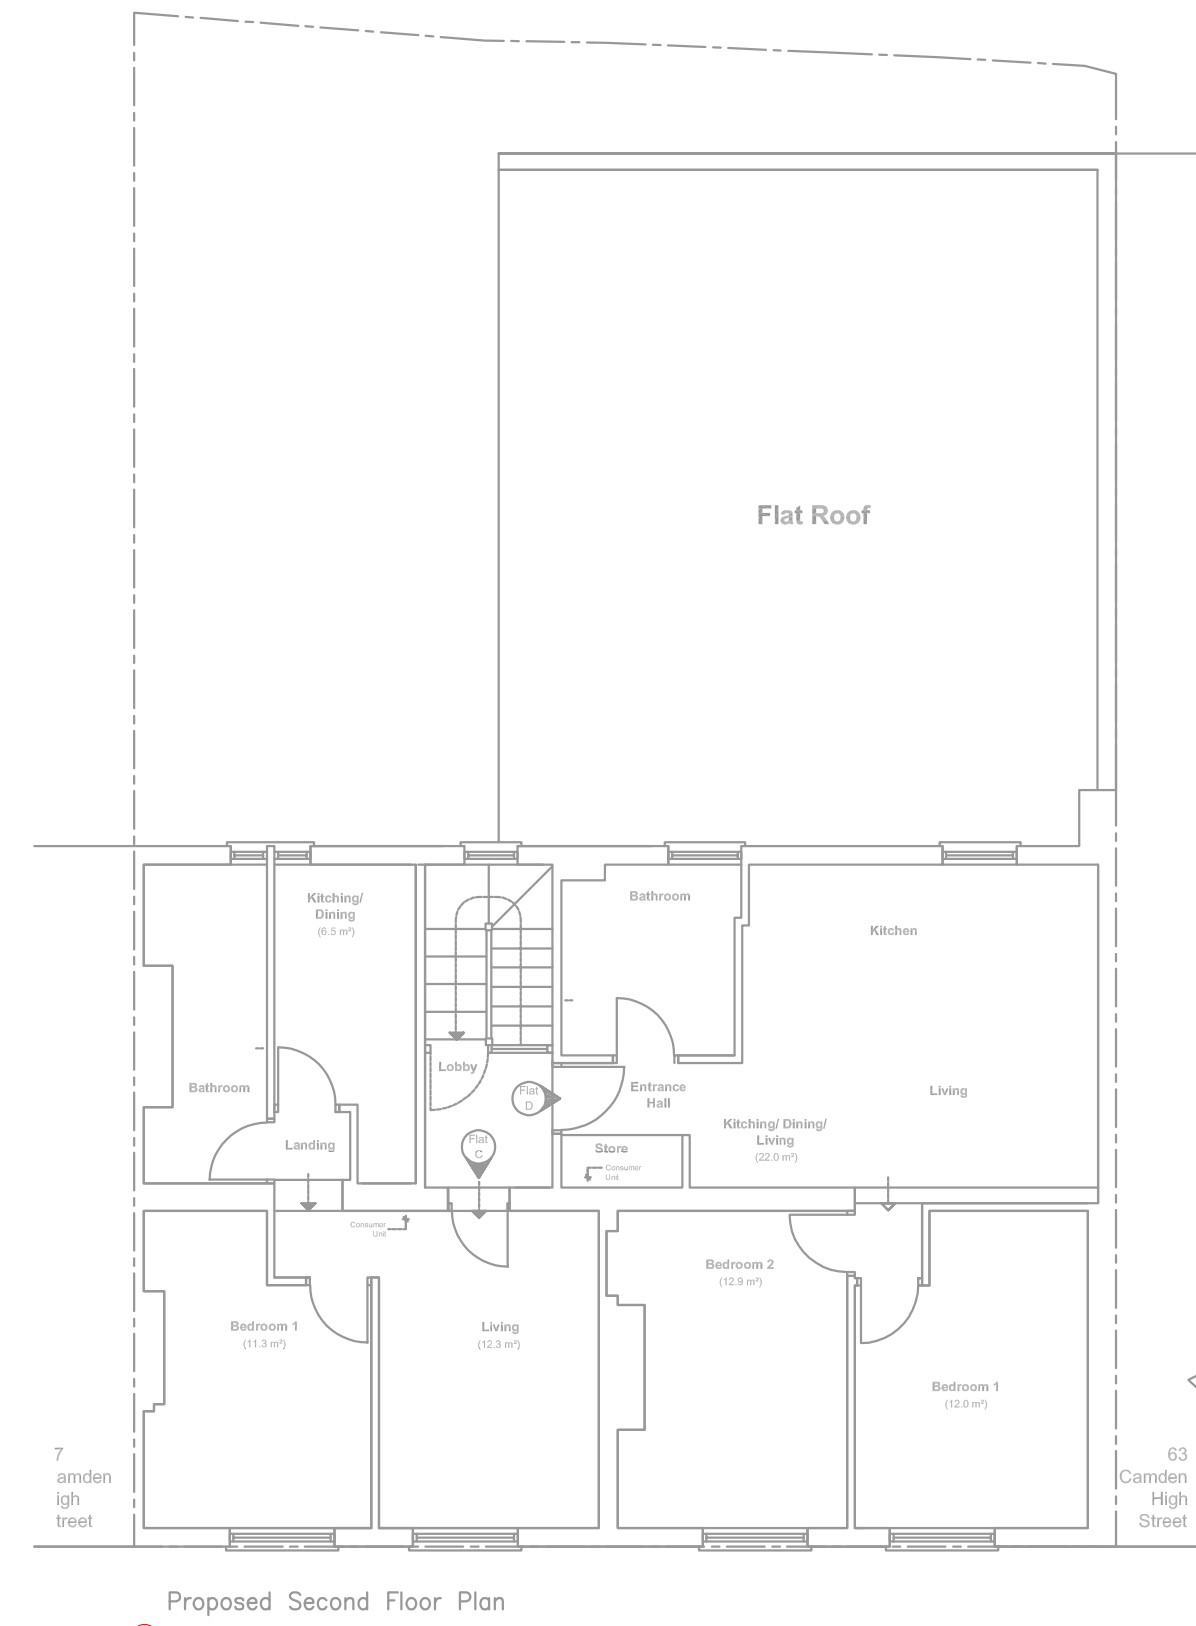

1 2 3 4 metres

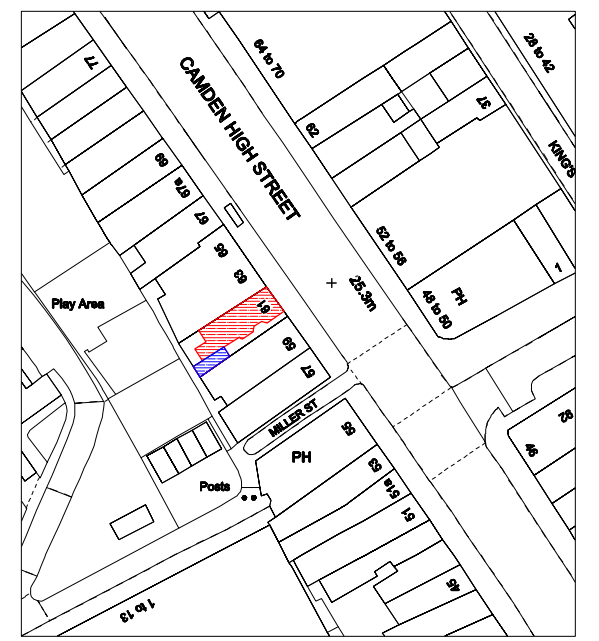

Existing Site Location Plan

### Legend - Demise

- Commercial —
- Communal Emergency 'right of way' escape —

NOTES:

THIS DRAWING MUST NOT BE SCALED; ALL SETTING OUT MUST BE CHECKED ON SITE; ALL DIMENSIONS MUST BE CHECKED ON SITE; THIS DRAWING MUST BE READ IN CONJUNCTION WITH THE RELEVANT SPECIFICATION CLAUSES; THIS DRAWING MUST NOT BE USED FOR LAND TRANSFER PURPOSES.  
COPYRIGHT OF LEECH GROUP SERVICES, LEECH MECHANICAL SERVICES & POSITIVE FACILITIES MAINTENANCE.

**LEECH GROUP SERVICES**

Unit 17, Mapledean Works, Maldon Road, Latchingdon, Essex, CM3 6LG  
 Tel: +44 (0)1621 742424  
 Email: [help@leechgroupservices.co.uk](mailto:help@leechgroupservices.co.uk)  
[www.leechgroupservices.co.uk](http://www.leechgroupservices.co.uk)

H.			
G.			
F.			
E.			
D.			
C.			
B.	MS	Scale Bar added	24.06.2020
A.	MS	Notes added	24.06.2020
Rev	Rev by	Description	Date

PROJECT:

Rooster Piri Piri  
 61 Camden High Street  
 London, NW1 7JL

TITLE:

Existing plan and elevations

PROJECT NUMBER:	Rooster Piri Piri Camden
DATE:	27/05/2020
DRAWN BY:	MS
CHECKED BY:	ML
DRAWING NO:	RPP/003 Rev B
SCALE:	1:100@ A1