


General Notes

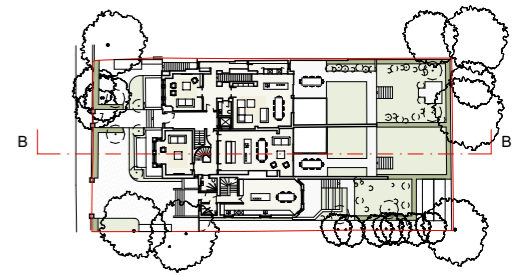

Revision	Date	Description	Drawn	Check
F	21/10/2020	Proposed section BB	GB	GB
E	23/07/2020	Proposed section BB	RC	GB
D	11/05/2020	Proposed section BB	RC	GB

PINZAUER


WWW.PINZAUER.COM

Project **2 Maresfield Gardens** Project number **0052**

Client **2 Maresfield Limited**

Drawing name **Proposed section BB** Drawing number **0052_301**

Date	11/05/2020	Revision	F
Scale / Format	1:100 at A3		
Drawn / Checked	RC / GB	Planning	
Approved	GB		
CAD Reference	001_PL_Planning_R04.pln		

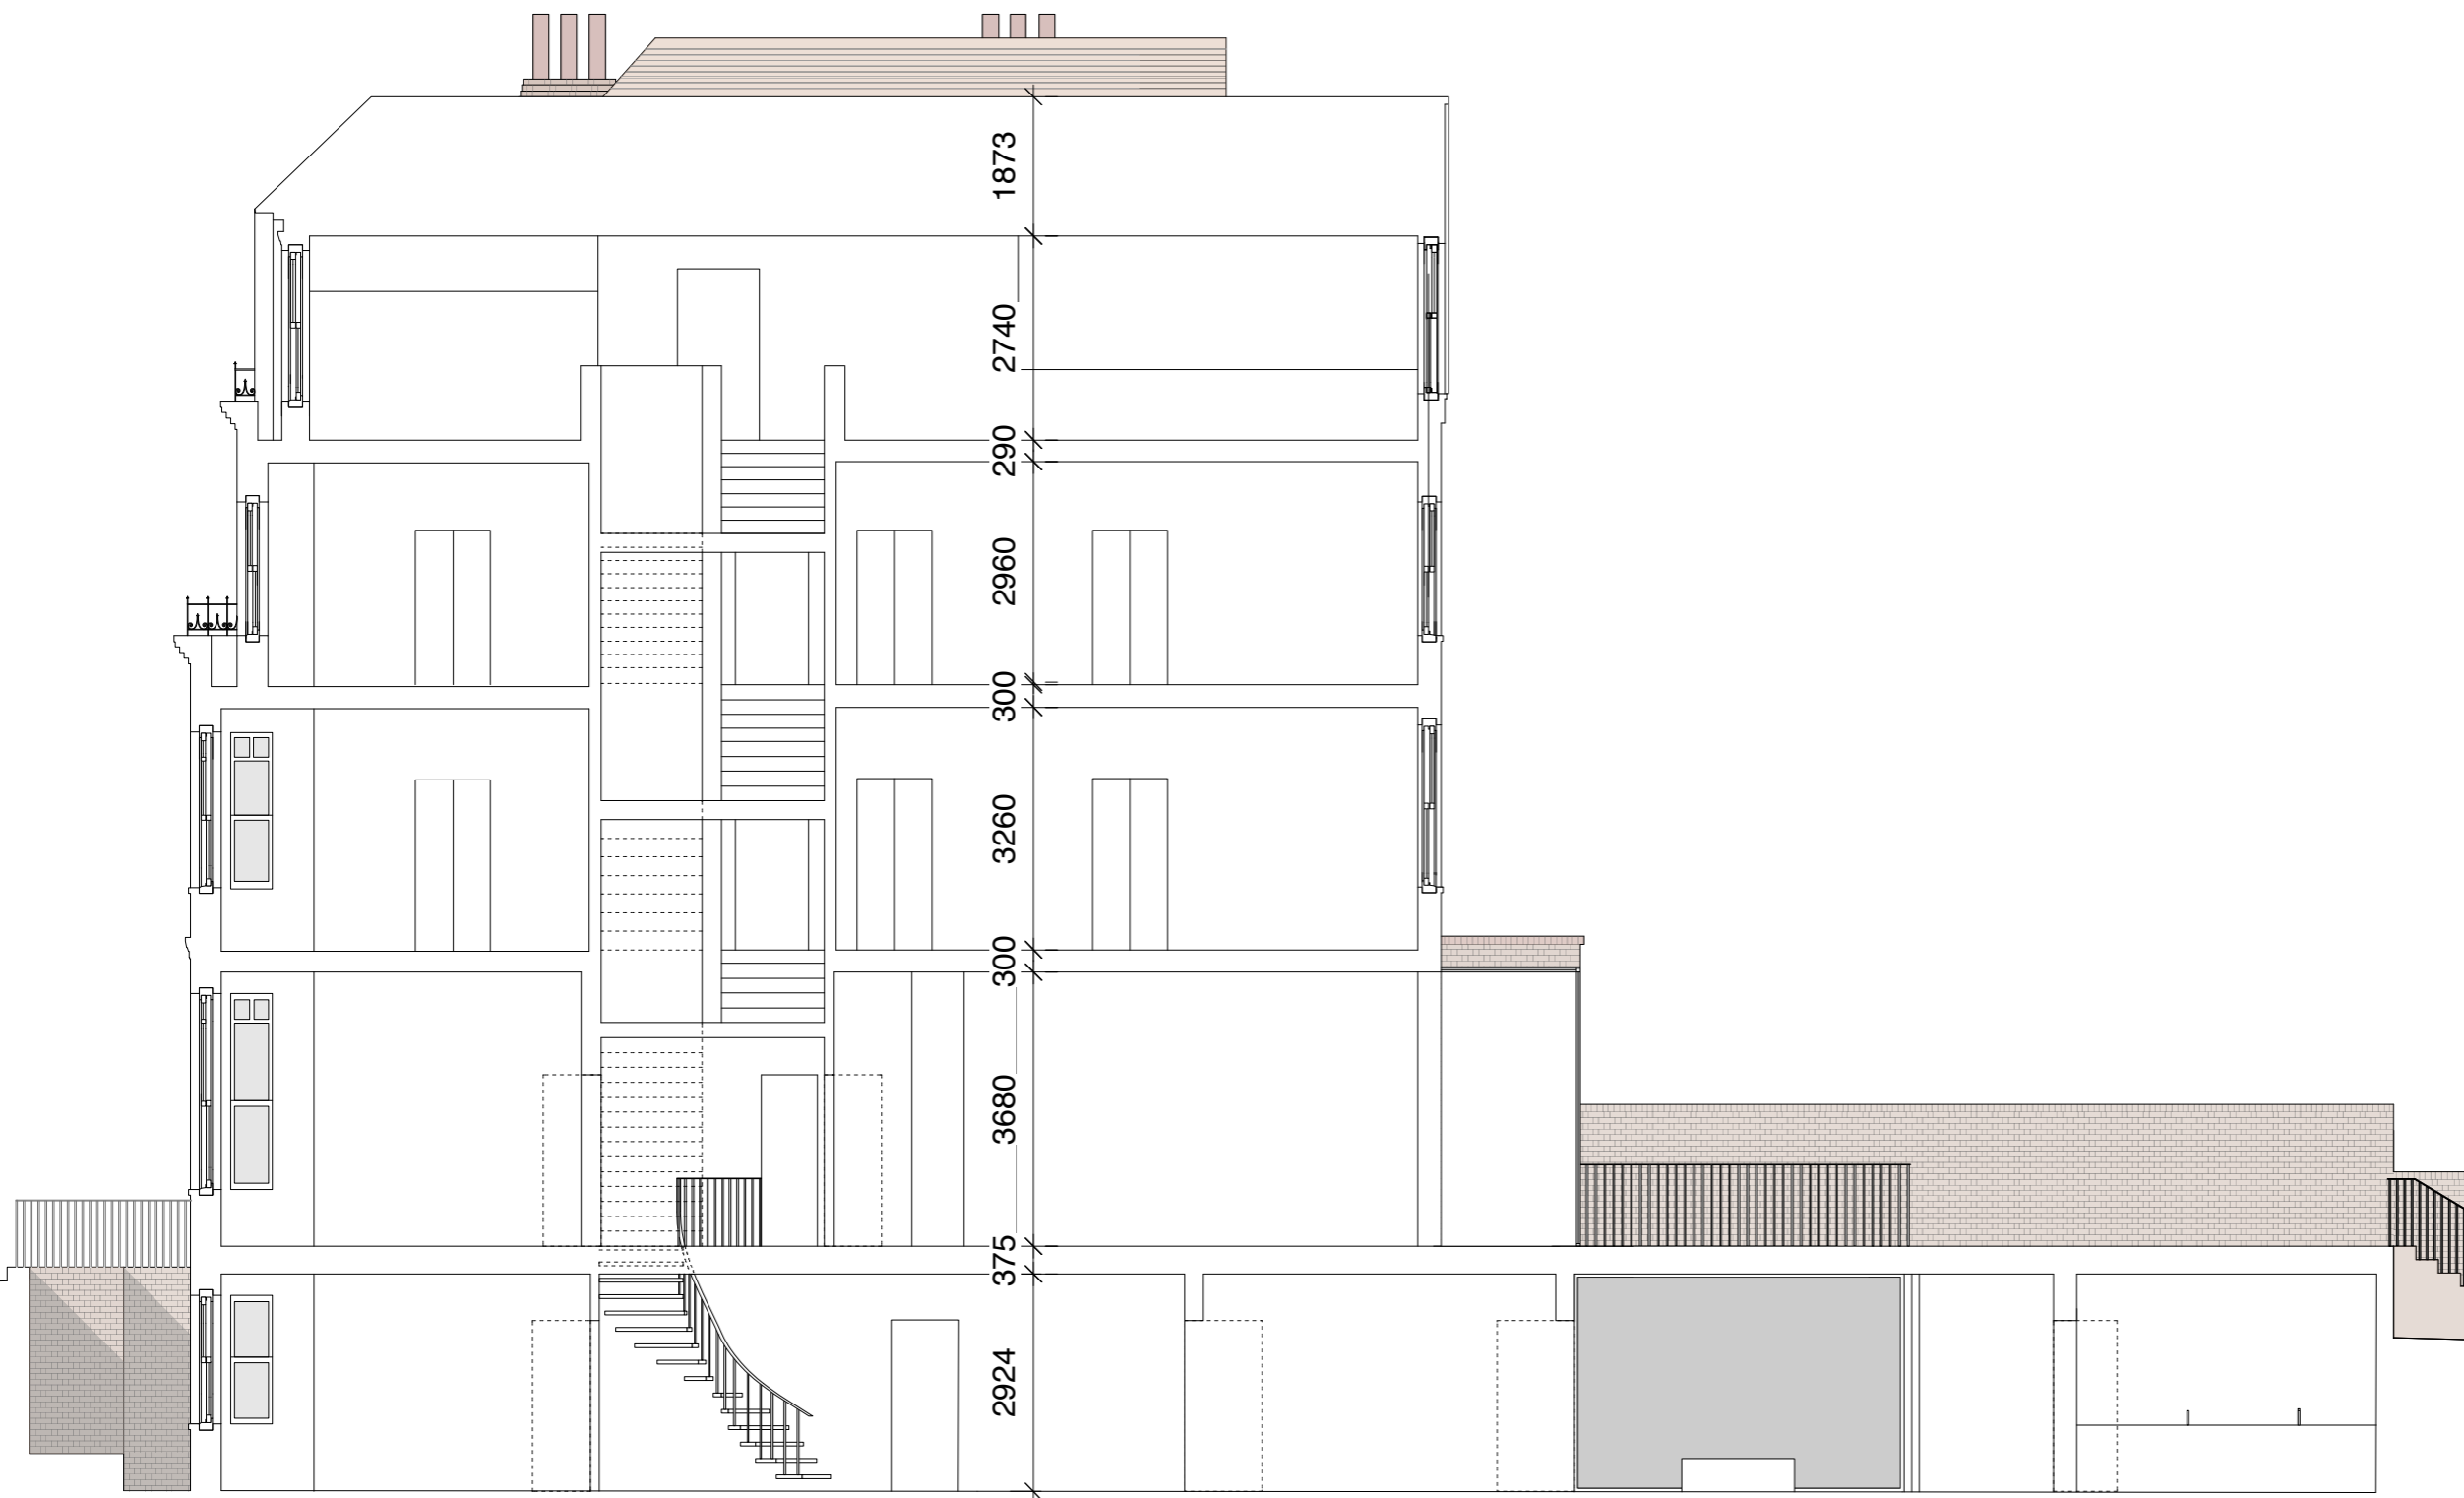

existing lightwell extended

