

Revision	Date	Description	Drawn	Check
D	23/07/2020	Proposed section HH	RC	GB
C	11/05/2020	Proposed section HH	RC	GB

PINZAUER


WWW.PINZAUER.COM

Project **2 Maresfield Gardens** Project number **0052**

Client **2 Maresfield Limited**

Drawing name **Proposed section HH** Drawing number **0052_307**

Date	11/05/2020	Revision	D
Scale / Format	1:1, 1:1000 at A3	Planning	
Drawn / Checked	RC / GB		
Approved	GB		
CAD Reference	001_PL_Planning_R02.pln		

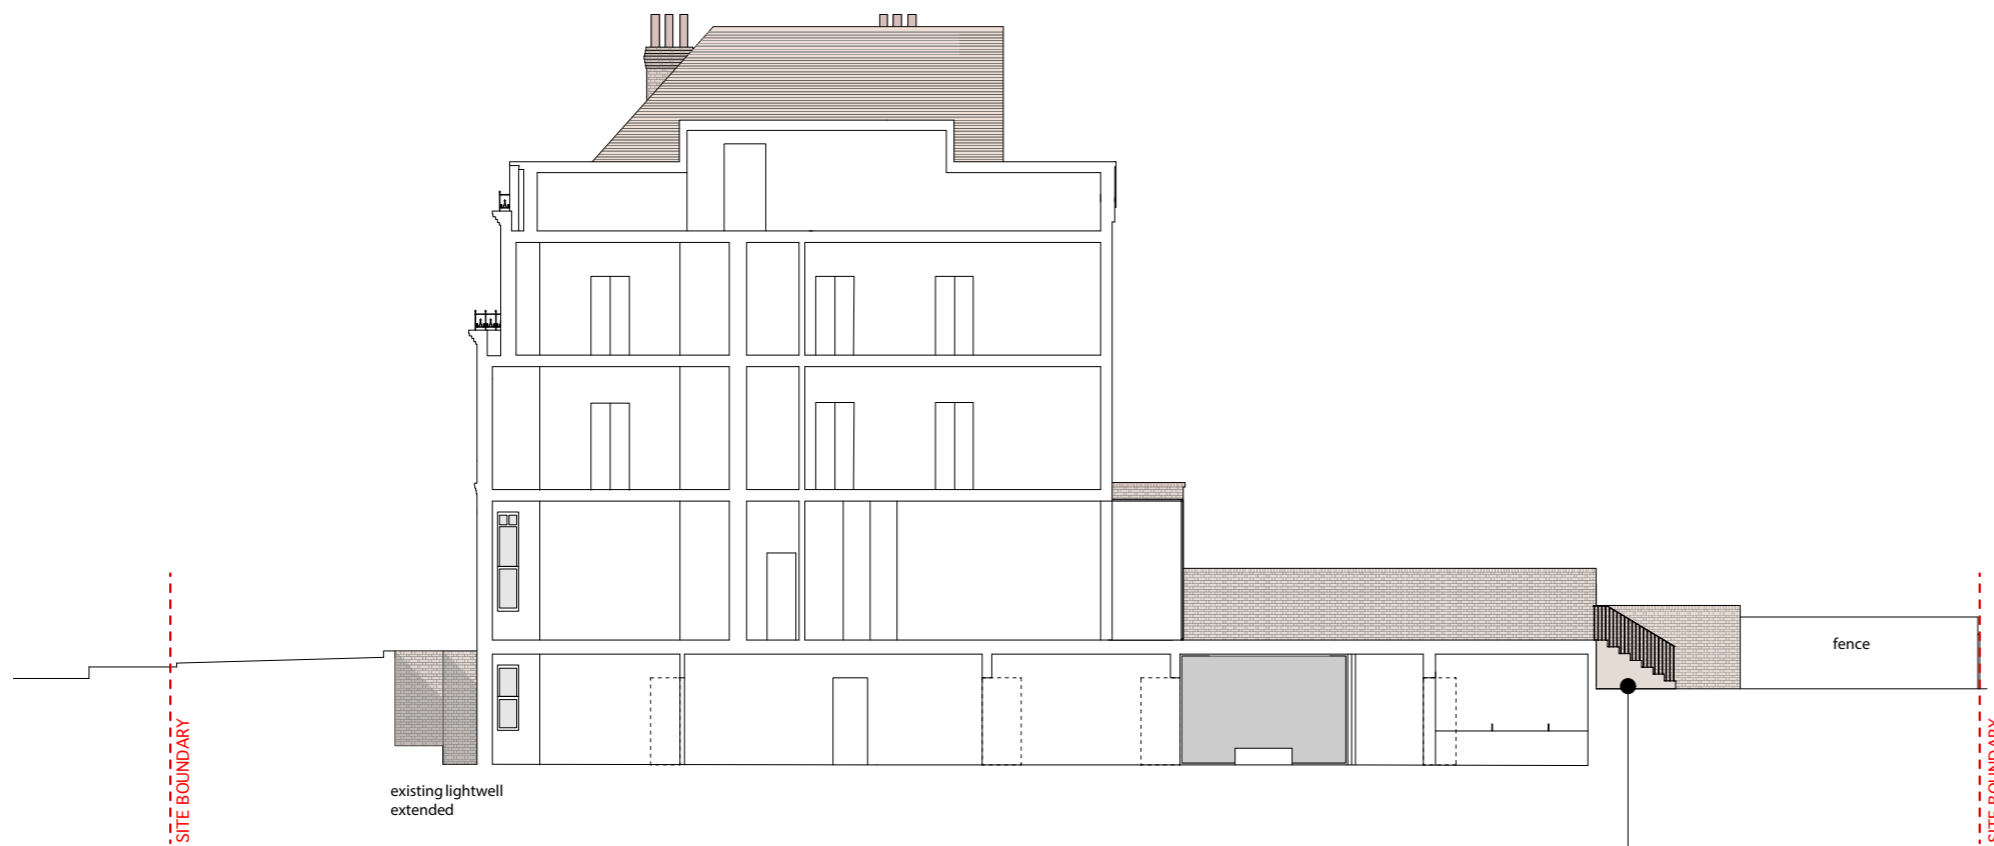

Amended steps location

