

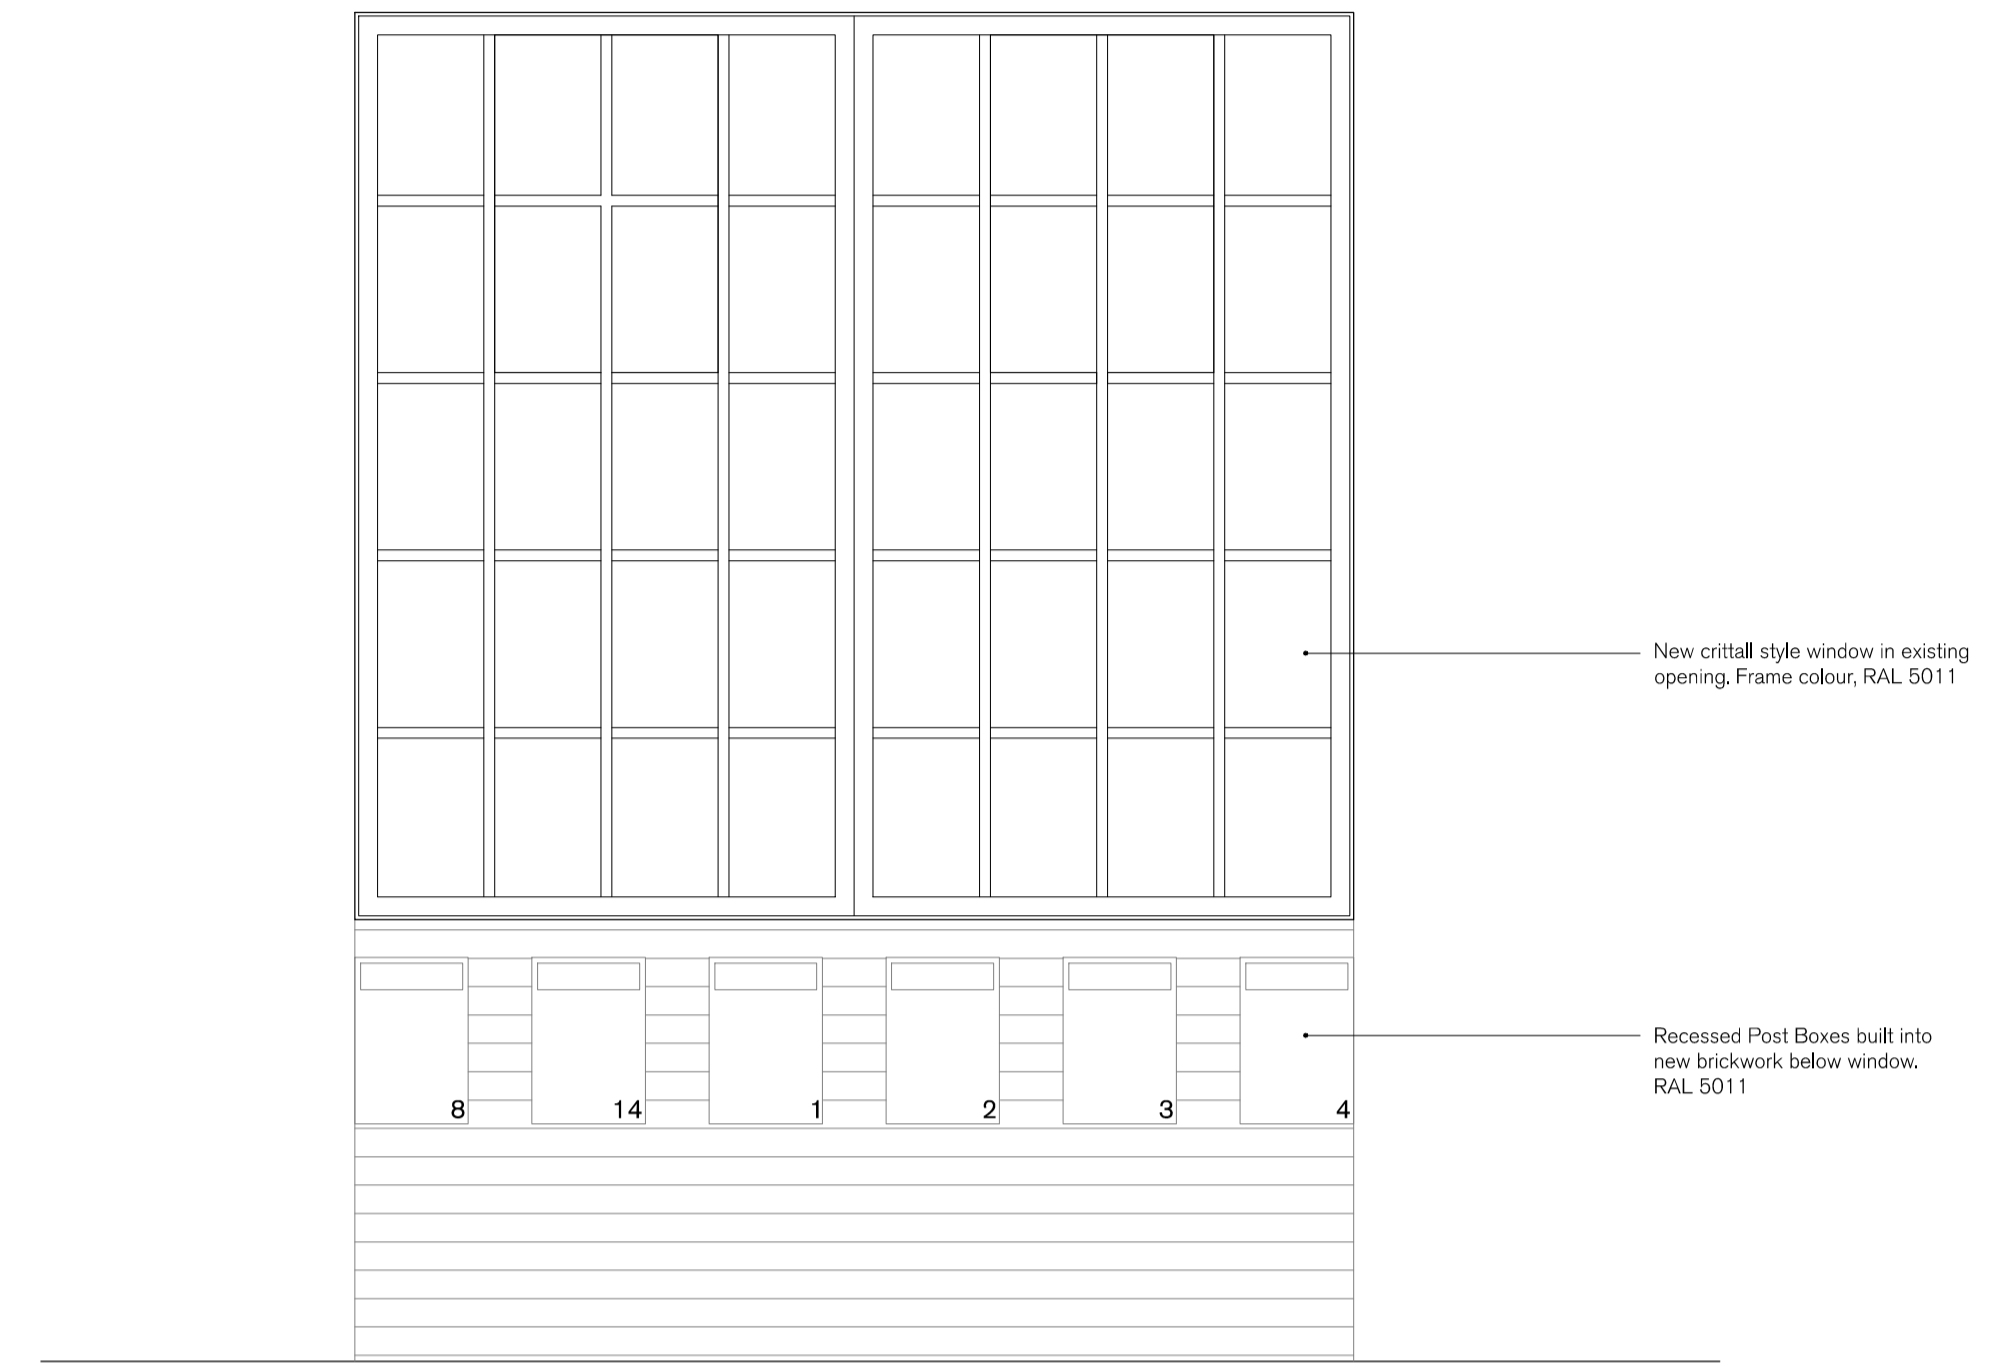


- Louvre at high level
- Fixed glazed panel above door with gold frosted vinyl sticker numbers to front of glazing. Colour TBC. Size and font TBC by client. WG_04 to have '8' vinyl sticker number to front of glazing
- Concealed door closer
- Clear Glass
- Glazing manifestation
- PPC aluminium frames RAL 5011
- Pull handle to be a 1800mm long polished brass cranked guardsman pull handle.
- New crittall style windows and doorset in existing opening. RAL 5011

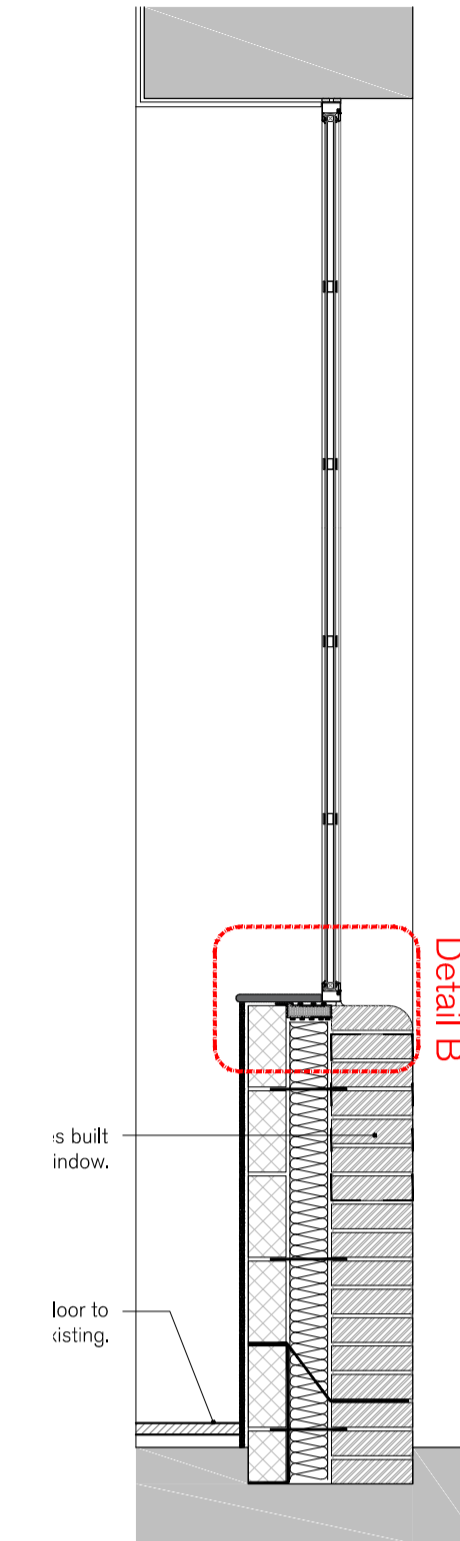


WINDOW ELEVATION 01

WINDOW - WG_02
ELEVATION 02

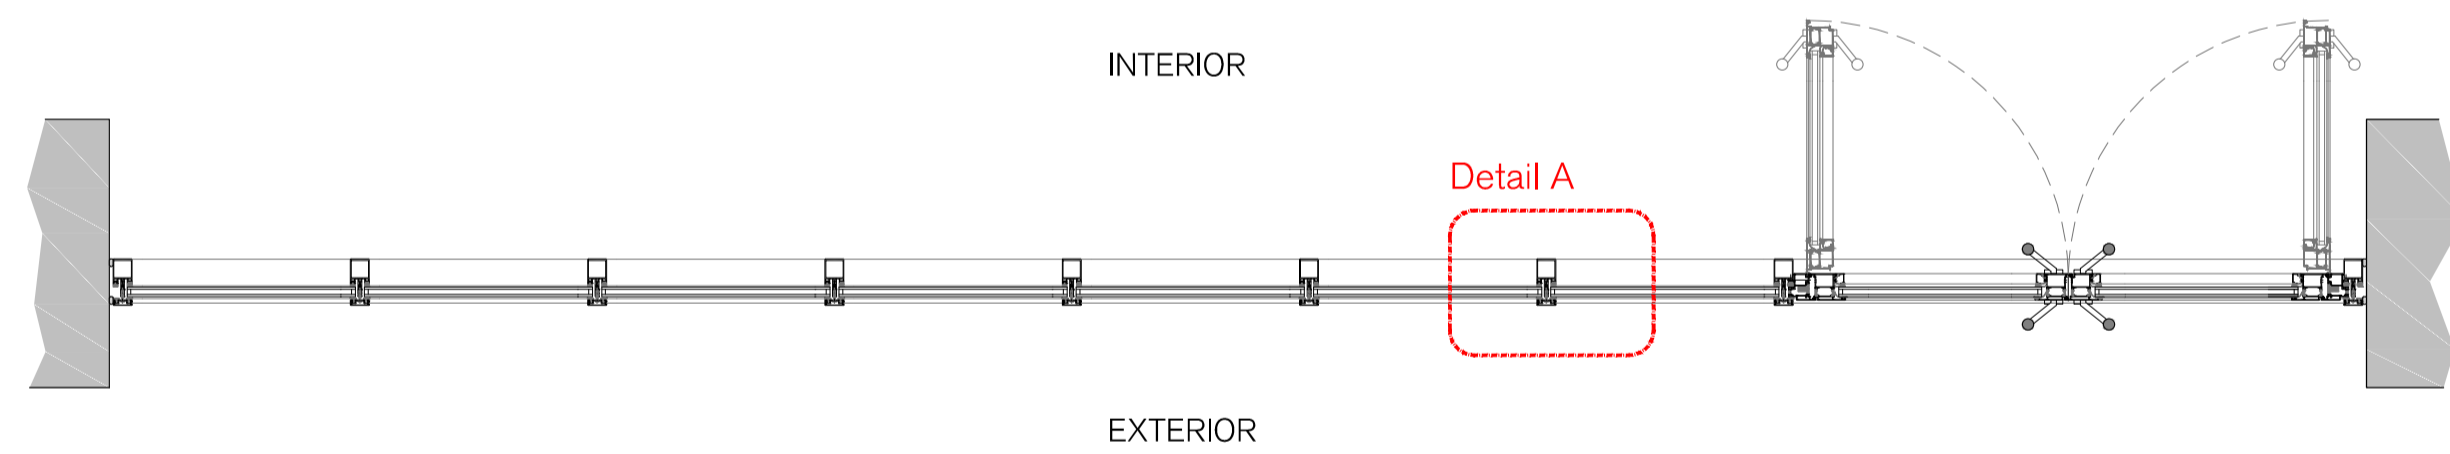


WINDOW PLAN

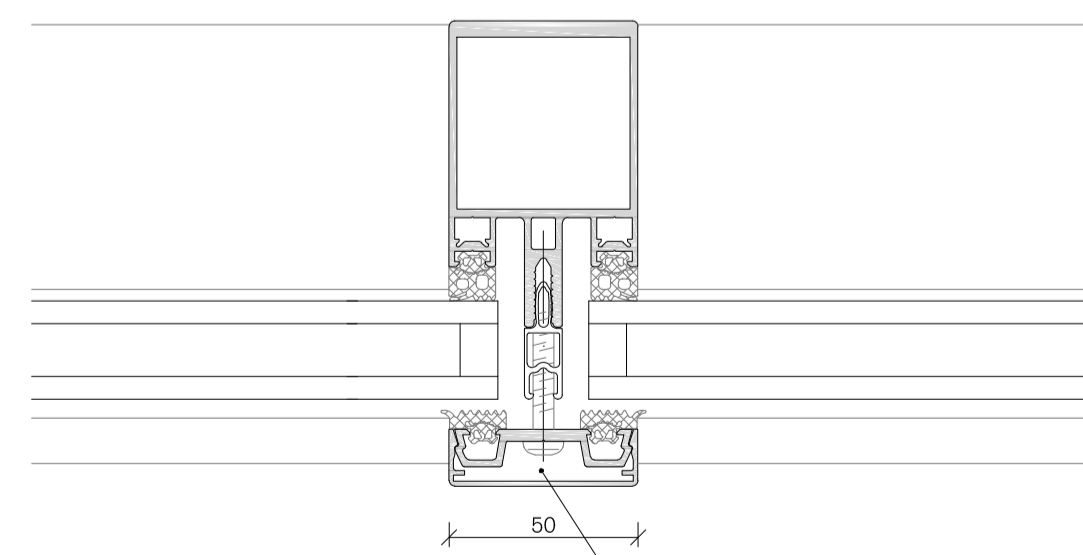


- PPC Aluminium frame RAL 5011, subject to manufacturers requirements.

DETAIL A
Scale 1:2

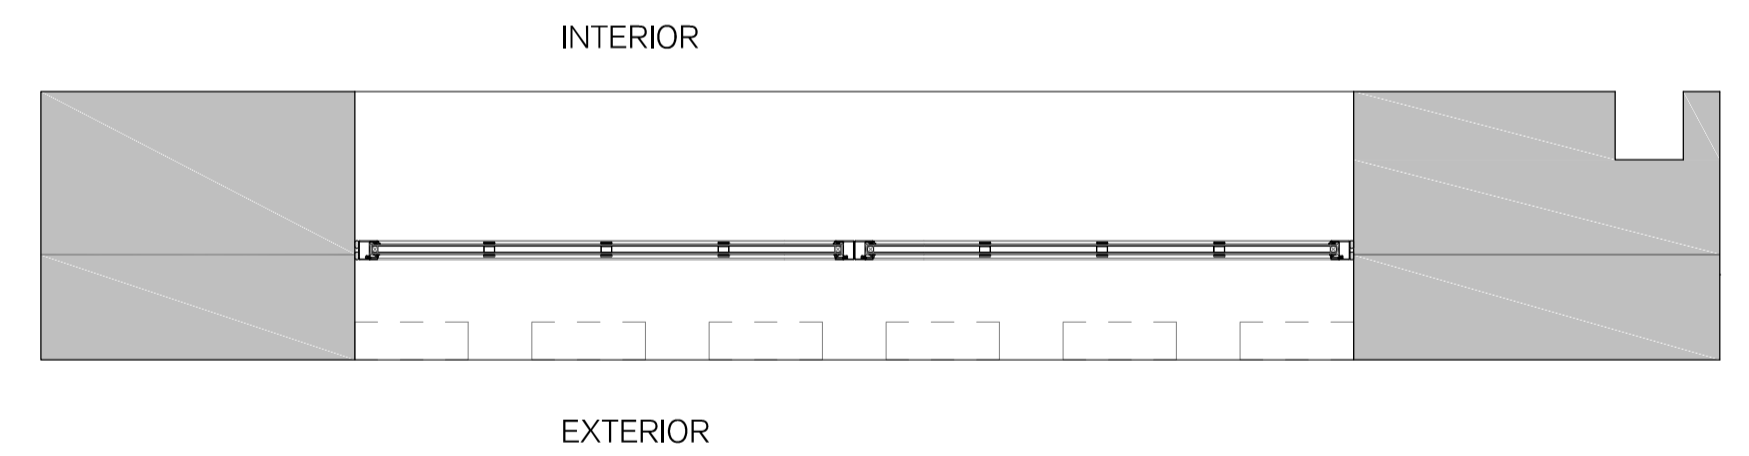


WINDOW PLAN

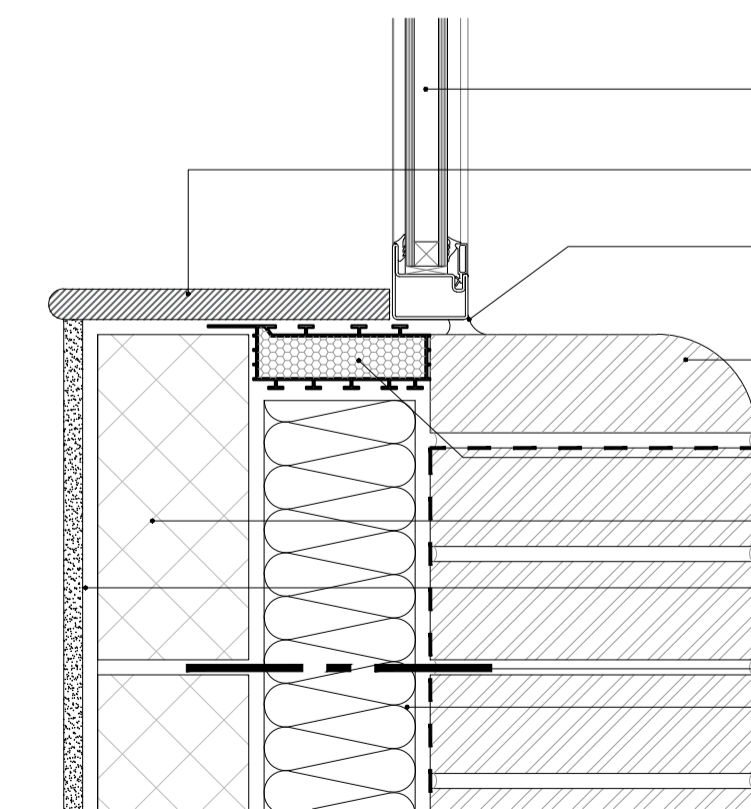

- New Crittall style window.
- Painted MDF timber sill.
- Mastic sealant around all new window openings.
- Brickwork sill to match WG.03 exactly. Mortar joints are to match existing and course through
- Thermabate cavity closer.
- 100mm dense Eblockwork.
- 12.5mm Plasterboard on dabs.
- Ancon wall tie.
- 100mm Full fill rockwool insulation.

DETAIL B
Scale 1:5

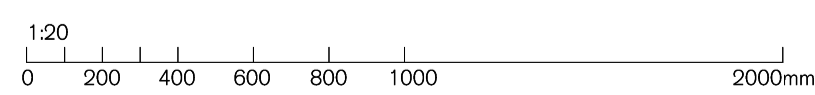

Proposed Window Elevations
1:20

REV.	ISSUED	DESCRIPTION	DRAWN	CHECKED	PROJECT	DESCRIPTION	DATE	SCALE AT A1	JOB NO.
A	28.08.20	Section through glazing added	-	-	8-14 Macklin Street London	Proposed Window Elevations	August 20	1:20	20.833
B	09.11.20	Revised planning	HG	-					
-	-	-	-	-	CLIENT Citychance LTD.		DRAWN NL	CHECKED RK	REV B