


GROUND FLOOR DETAILS - SHEET 3

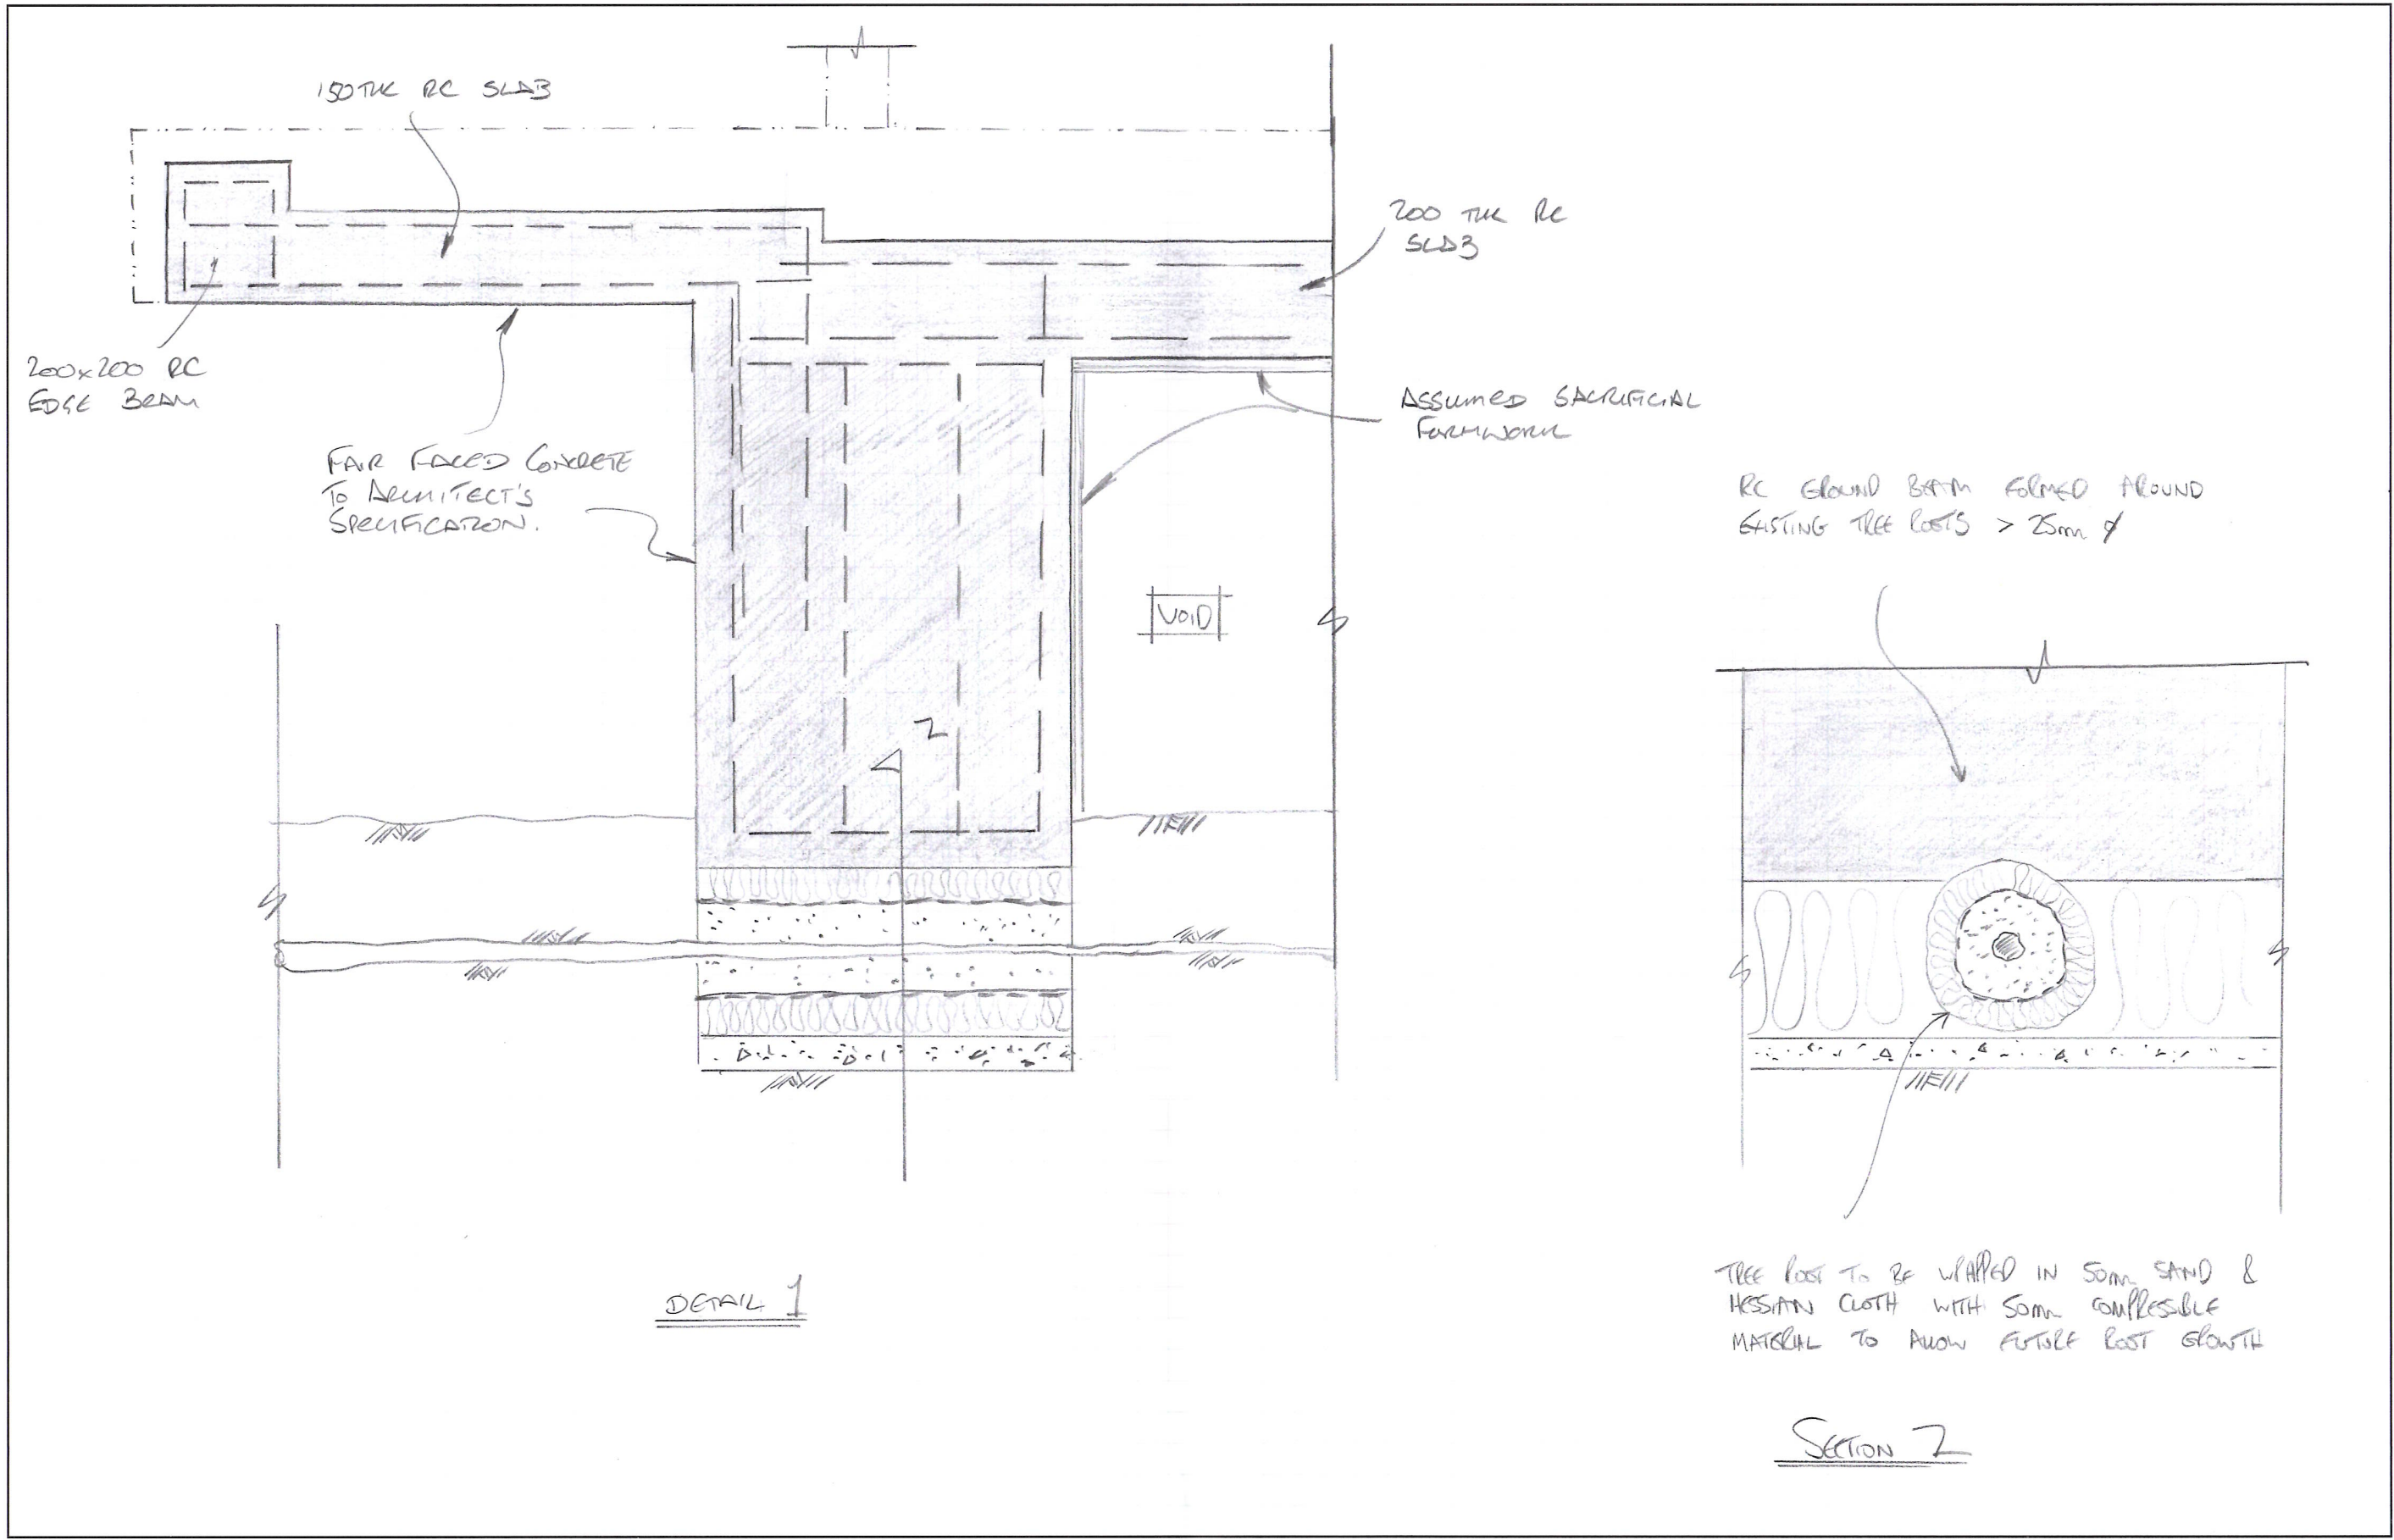

DETAIL 1

SECTION 2