


01 Plan



02 Typical Astroturf Build up Detail

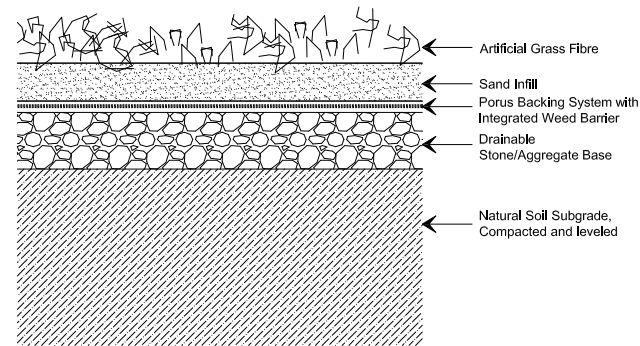


Materials Key:

- Hard Paving (30sqm): Marshalls SYMPHONY® Tumbled 800 x 400 x 20mm or similar to be approved.
- Brick Kerb (11300m): Reclaimed brick from demolished walls reused or to match.
- Brick Wall to planter (7100m): Reclaimed brick from demolished walls reused or to match, 4 courses high.
- Astroturf (30 sqm): Specification TBC
- Aco Drain - Galvanised (100mm x 100mm, 150mm deep channel) at level threshold.
- BBQ TBC. Joinery to be designed to fit.

Notes:

- Existing heritage pavement to be carefully removed and stored.
- Levels of ground underneath modified to create level threshold. Garden to be leveled and compacted generally, enough excavation to allow the existing stones to be relaid at a lower level and to take new pavement on top which extends to the garden.
- Paving to fall away from building towards existing gully at end.
- Level threshold between all surfaces for DDA access.
- Aco Drain connected to existing corner gully.
- All other existing raised beds and paving to be removed.
- Sub-base details and design to be confirmed by Landscaper.
- All levels tbc by Civil Engineer.
- Soft landscaping and plants to be specified as native species, local where possible.

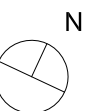

Project Name:
14 Endsleigh Street

Drawing Title:
Proposed Landscape Layout
SK-001.01

Scale: 1:50 @ A3	Revision: Tender/Planning. 01
	Date: 19/08/20

Note: These drawings are for planning purposes only.