



VIEW & SECTION S1  
AS PROPOSED

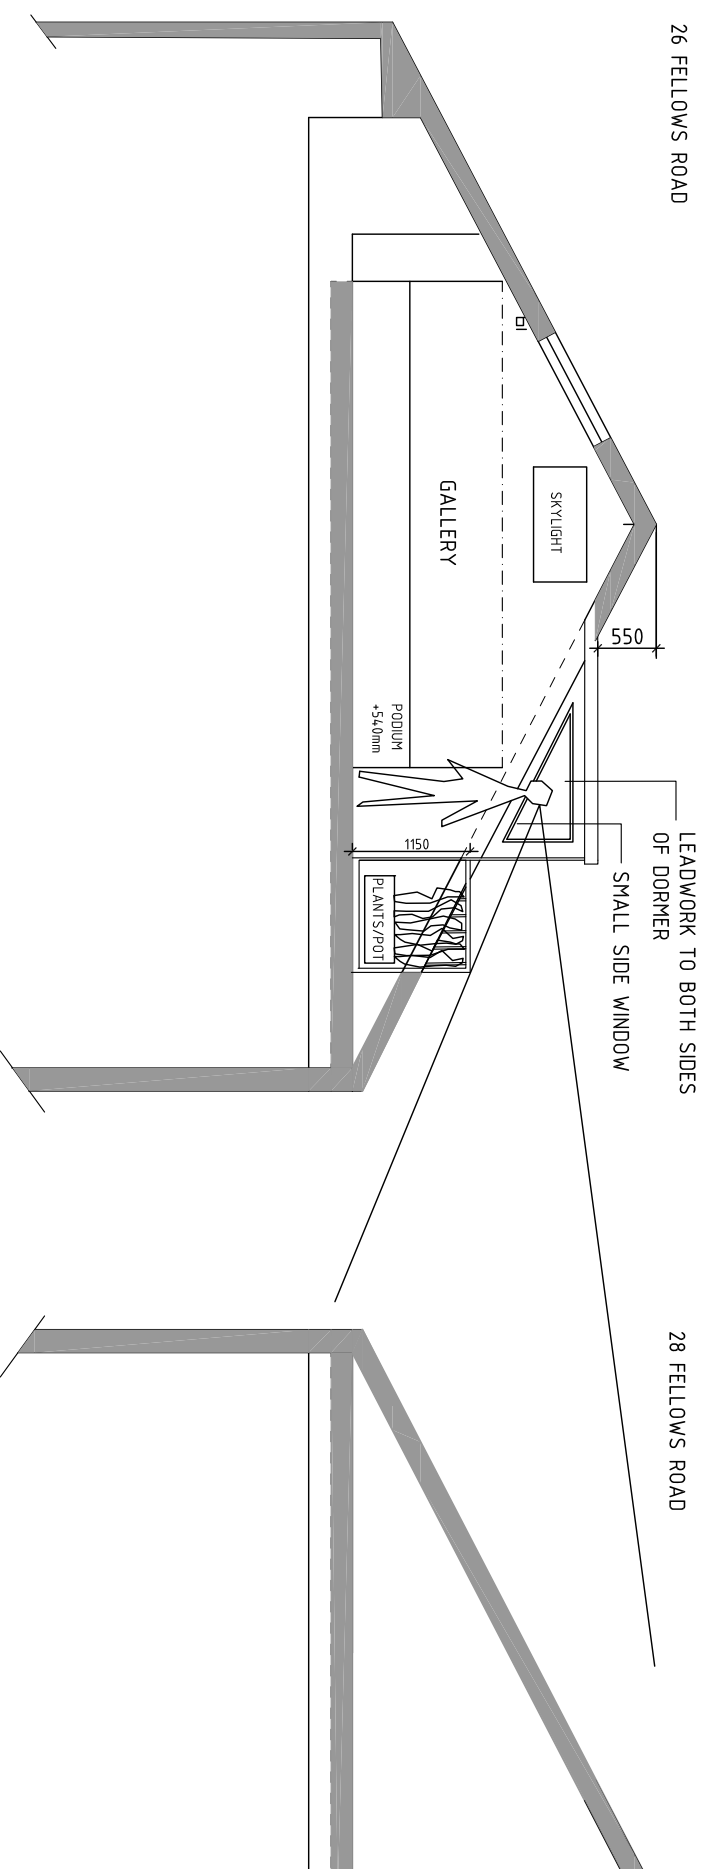

26 FELLOWS ROAD

28 FELLOWS ROAD

SECTION S1  
AS EXISTING

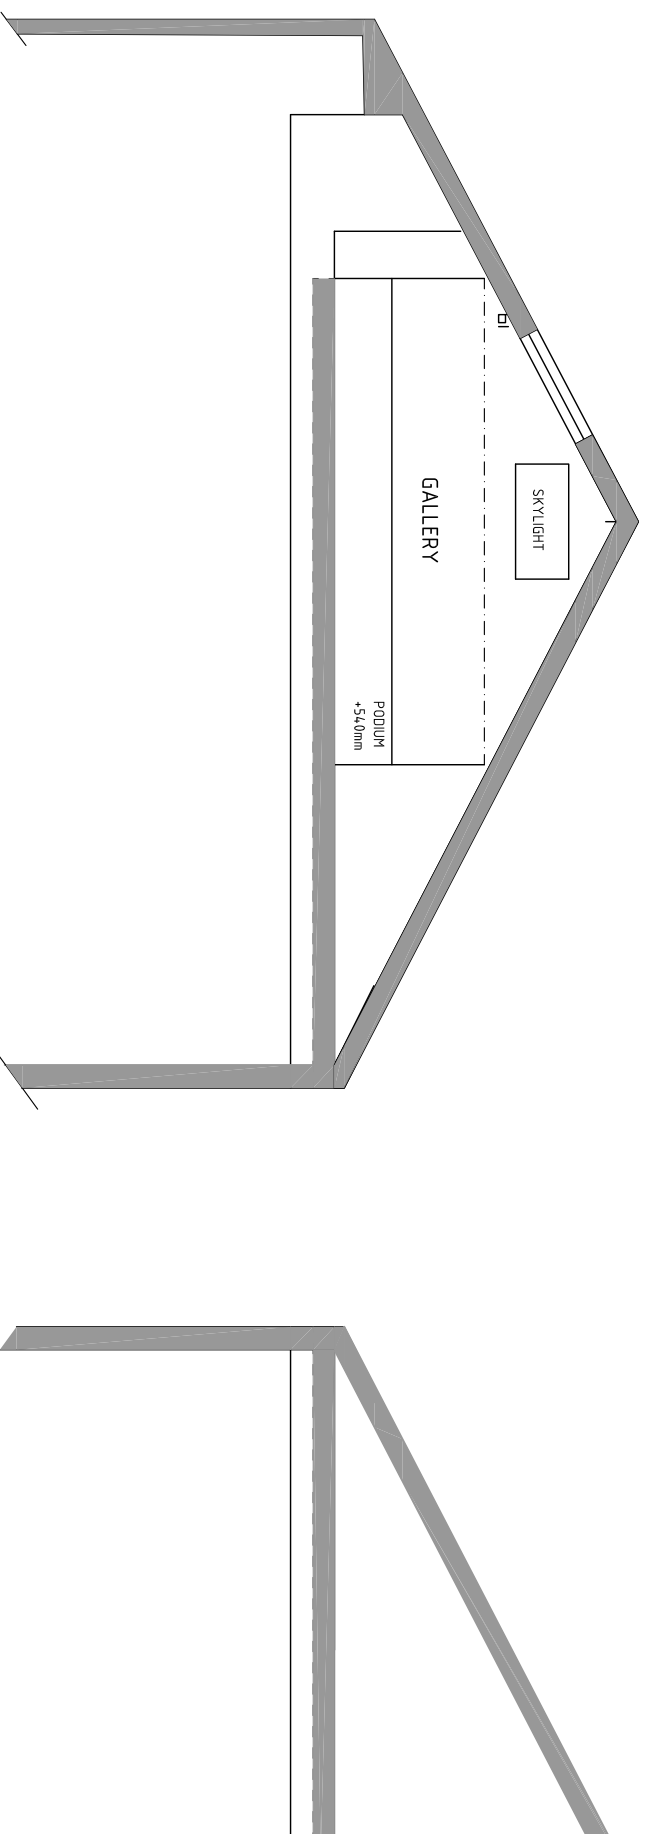

Situation	
Total Area	000,000 m <sup>2</sup>
General Informations:	
- For Finish Code refer to sep. material Index.	
- For Index overview, use Issue Sheet.	
- Contractor to verify and to be responsible for all requirements and restrictions due to local rules and to report of any discrepancy in the drawings to S&H.	
- Contractor to check all dimensions on site and to report any discrepancy to S&H.	
- Contractor to notify of any problem in time to specify alternatives.	
26 FELLOWS ROAD FLAT 2, NW3 3LH	
<b>Project Type</b>	New
<b>Object No.</b>	GB_LON_4152
<b>Plan Type</b>	Groundplan
<b>S1 – FOURTH FLOOR EXISTING &amp; PROPOSED</b>	
<b>Plan No.</b>	A-203-C
<b>Level / Floor</b>	.....
<b>Index</b>	A
<b>Plan Set</b>	1
<b>File Name</b>	A-203.dwg
<b>Format Scale</b>	1:50
<b>Format Paper</b>	A2
<b>First Drawn / By</b>	17.02.10 / CH
<b>Last Revision / By</b>	/