



NO. 10

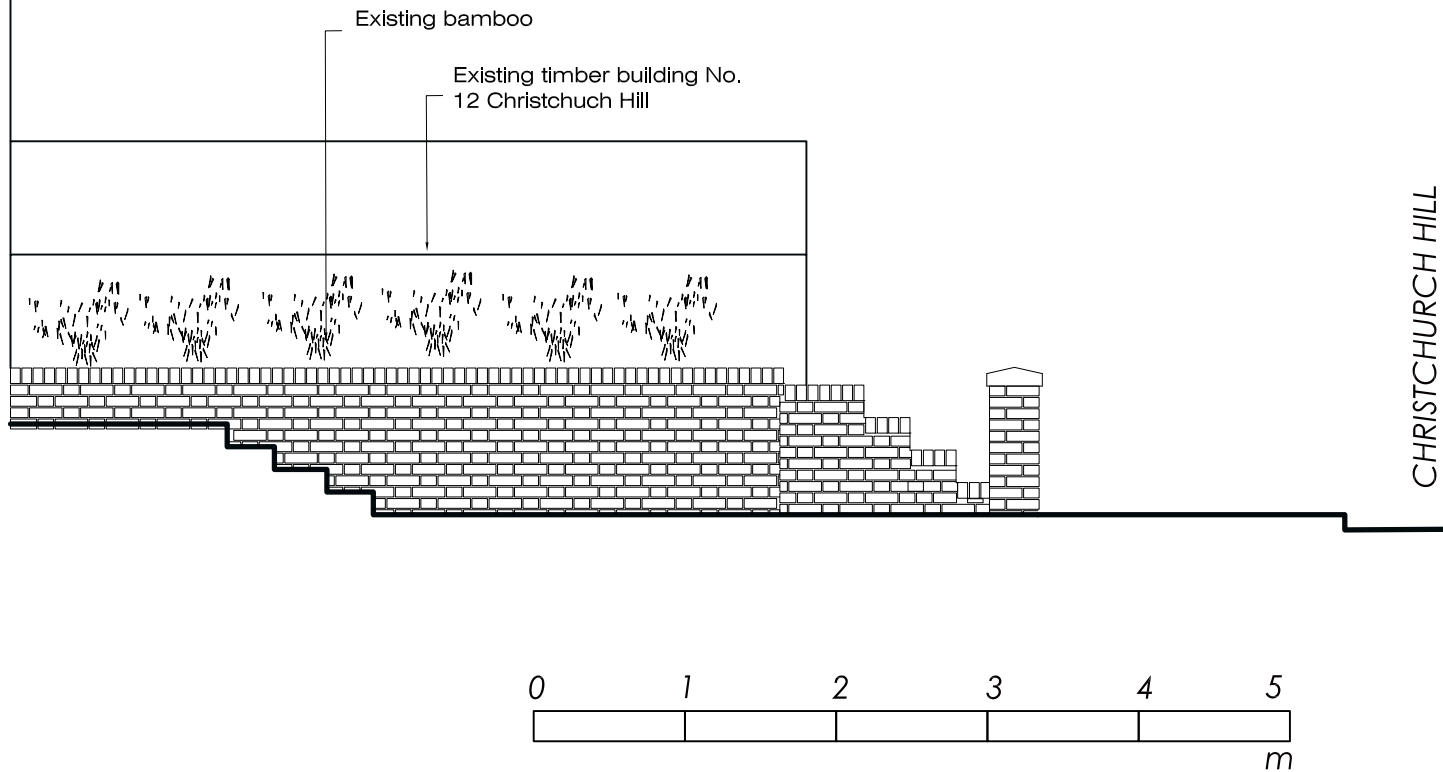

Existing South boundary elevation 1:50 @ A3

NO. 10

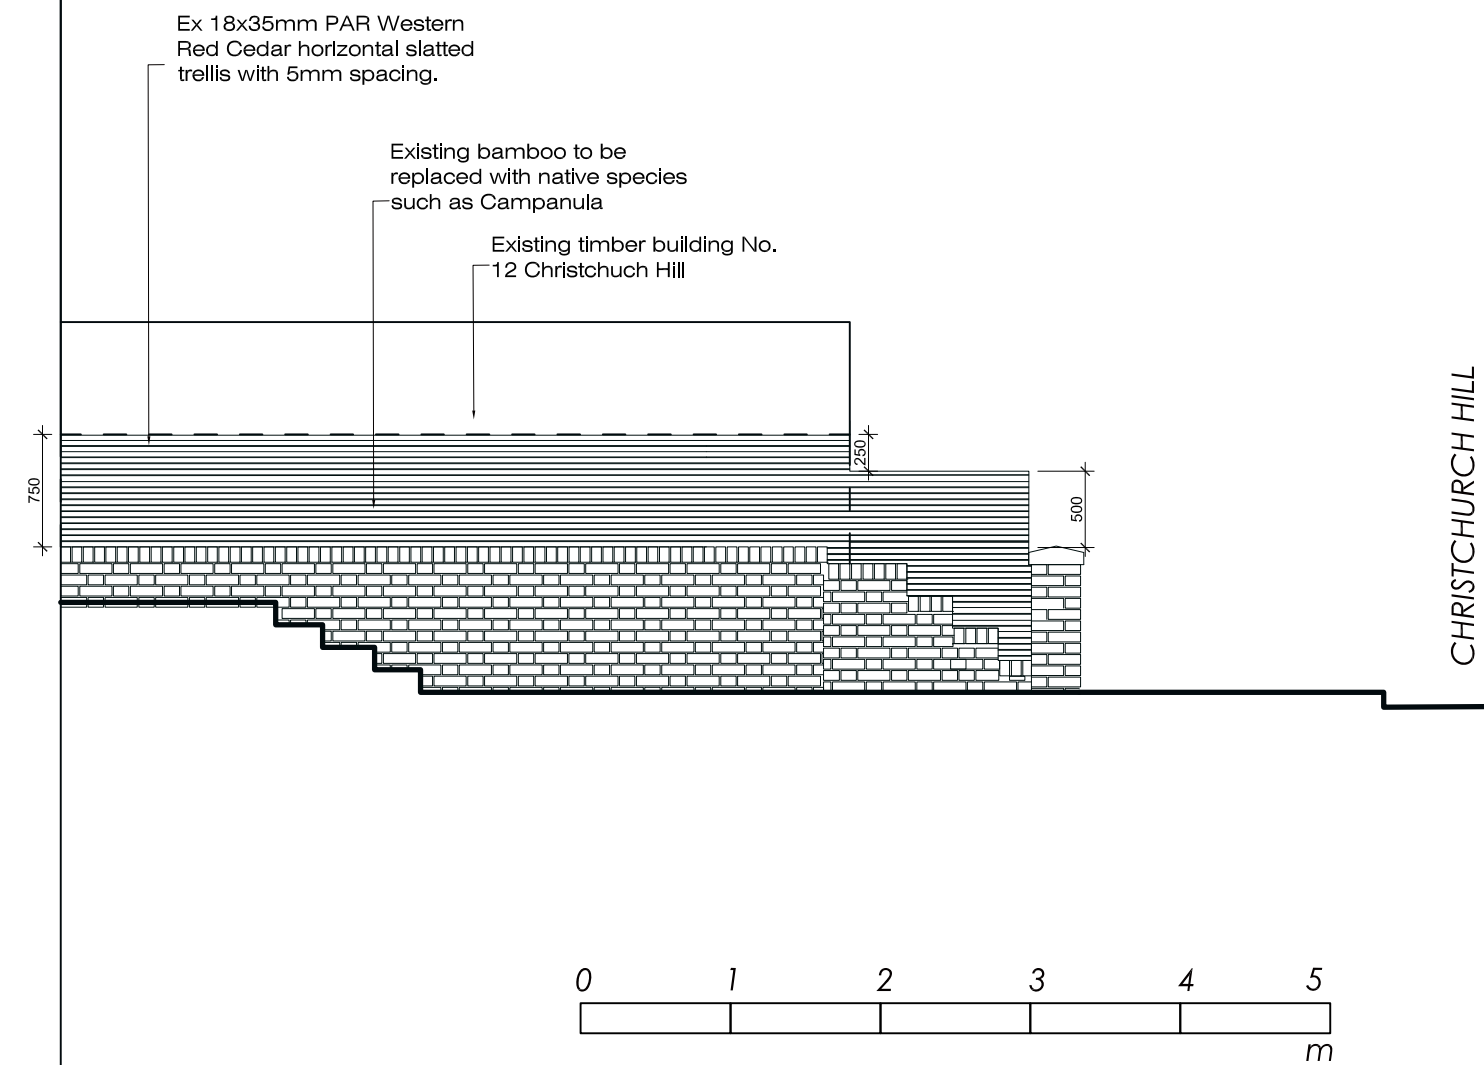

Proposed South boundary elevation 1:50 @ A3



Proposed Feature Pot. See dwg. 1052-11-01 for location  
Supplier : Torc Pots.  
100cm Top, 90cm High, 45cm Base.



Proposed Garden Bench. See dwg. 1052-11-01 for location  
Supplier : Solid Oak Hardwood Furniture  
1800mm Width.

DRAWING STATUS

PLANNING

GENERAL NOTES

1. No dimensions to be scaled from this drawing
2. Any discrepancies found between this drawing and other documents should be referred immediately to the consultants
3. This drawing should be removed from currency immediately a revised version is issued
4. This drawing is copyright.
5. All dimensions in mm's.

General Construction Notes -

Dimensioning -

1. IMPORTANT - All dimensions taken from finished face unless otherwise stated, if in doubt confirm before proceeding.
2. Dimensions followed by [ ref ] indicates reference dim, these should be used as check dims only and not as the primary source for setting out.
3. Dimensions followed by [ s/o ] indicates dim of structural opening.
4. Dimensions followed by [ f/o ] indicates dim of finished opening.

DATE

PEHRSSON SCOTT

LANDSCAPE CONSTRUCTION  
info@pehrssonscott.com  
GARDEN DESIGN  
+44 (0) 1727 576008  
LANDSCAPE ARCHITECTURE  
www.pehrssonscott.com

PROJECT TITLE  
Mr and Mrs Lebreton  
10 Christchurch Hill

HS

03.11.2020

SCALE 1:50 @ A3

DRAWING TITLE  
South Boundary Elevation

1052

DRAWING NO  
11.03

REV