
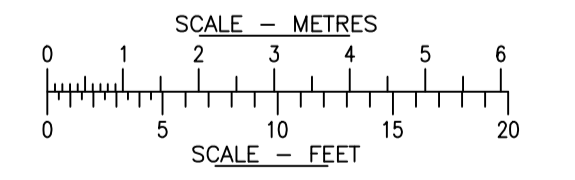
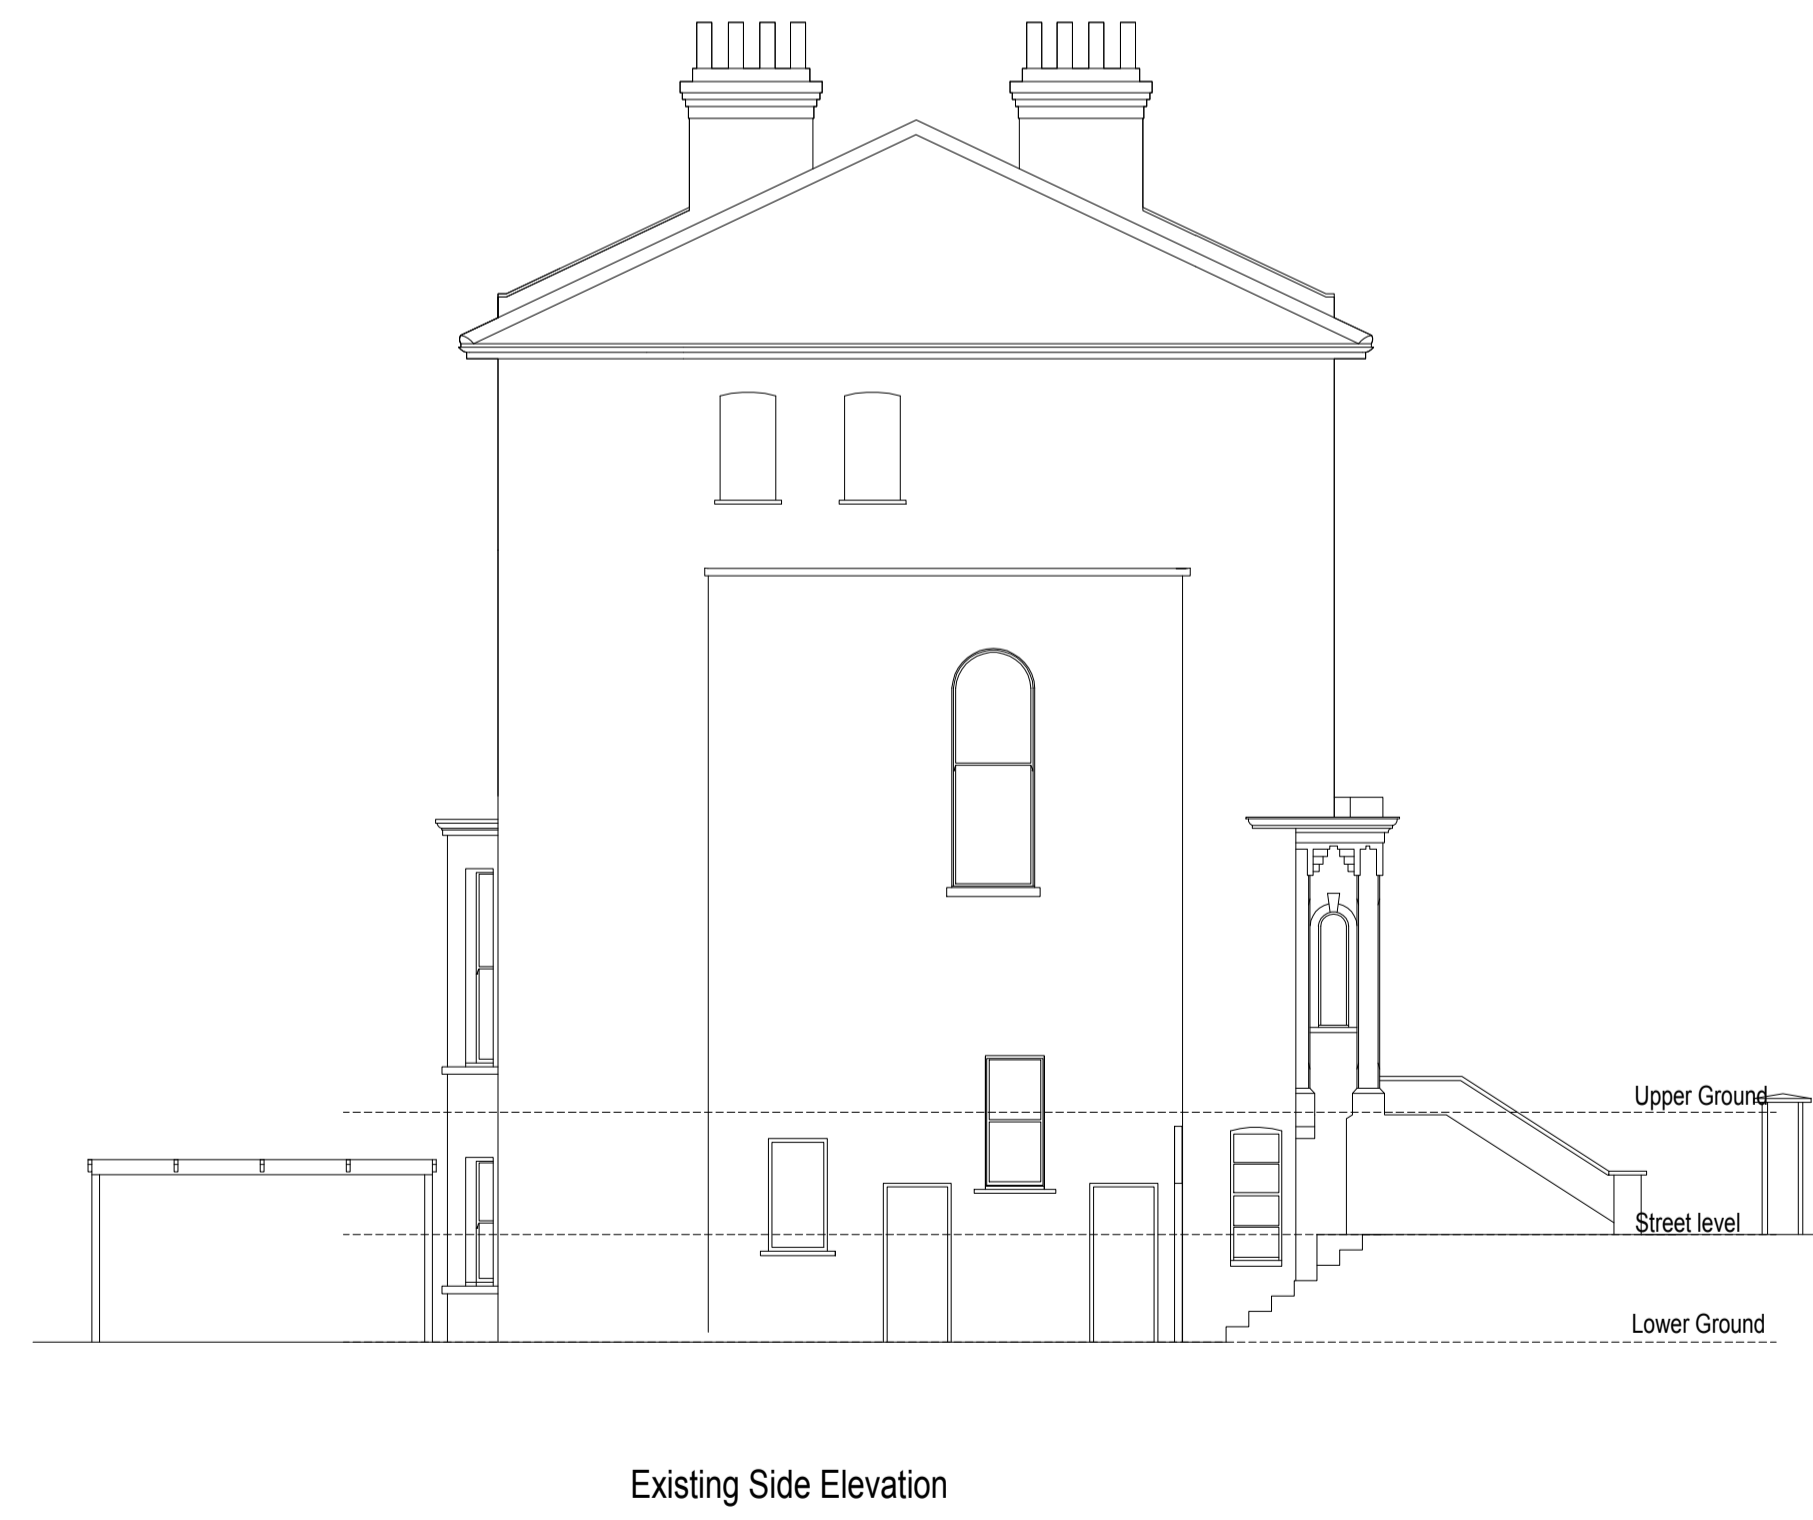


DO NOT SCALE FROM THIS DRAWING. ALL DIMENSIONS TO BE CHECKED ON SITE. ANY DISCREPANCIES MUST BE REPORTED TO THE ARCHITECT FOR VERIFICATION PRIOR TO COMMENCEMENT OF THE EFFECTED WORKS. IF IN DOUBT ASK. THIS DRAWING IS COPYRIGHT.

RevNo	Date	Revision note
P1	11th Nov '20	PRELIMINARY ISSUE

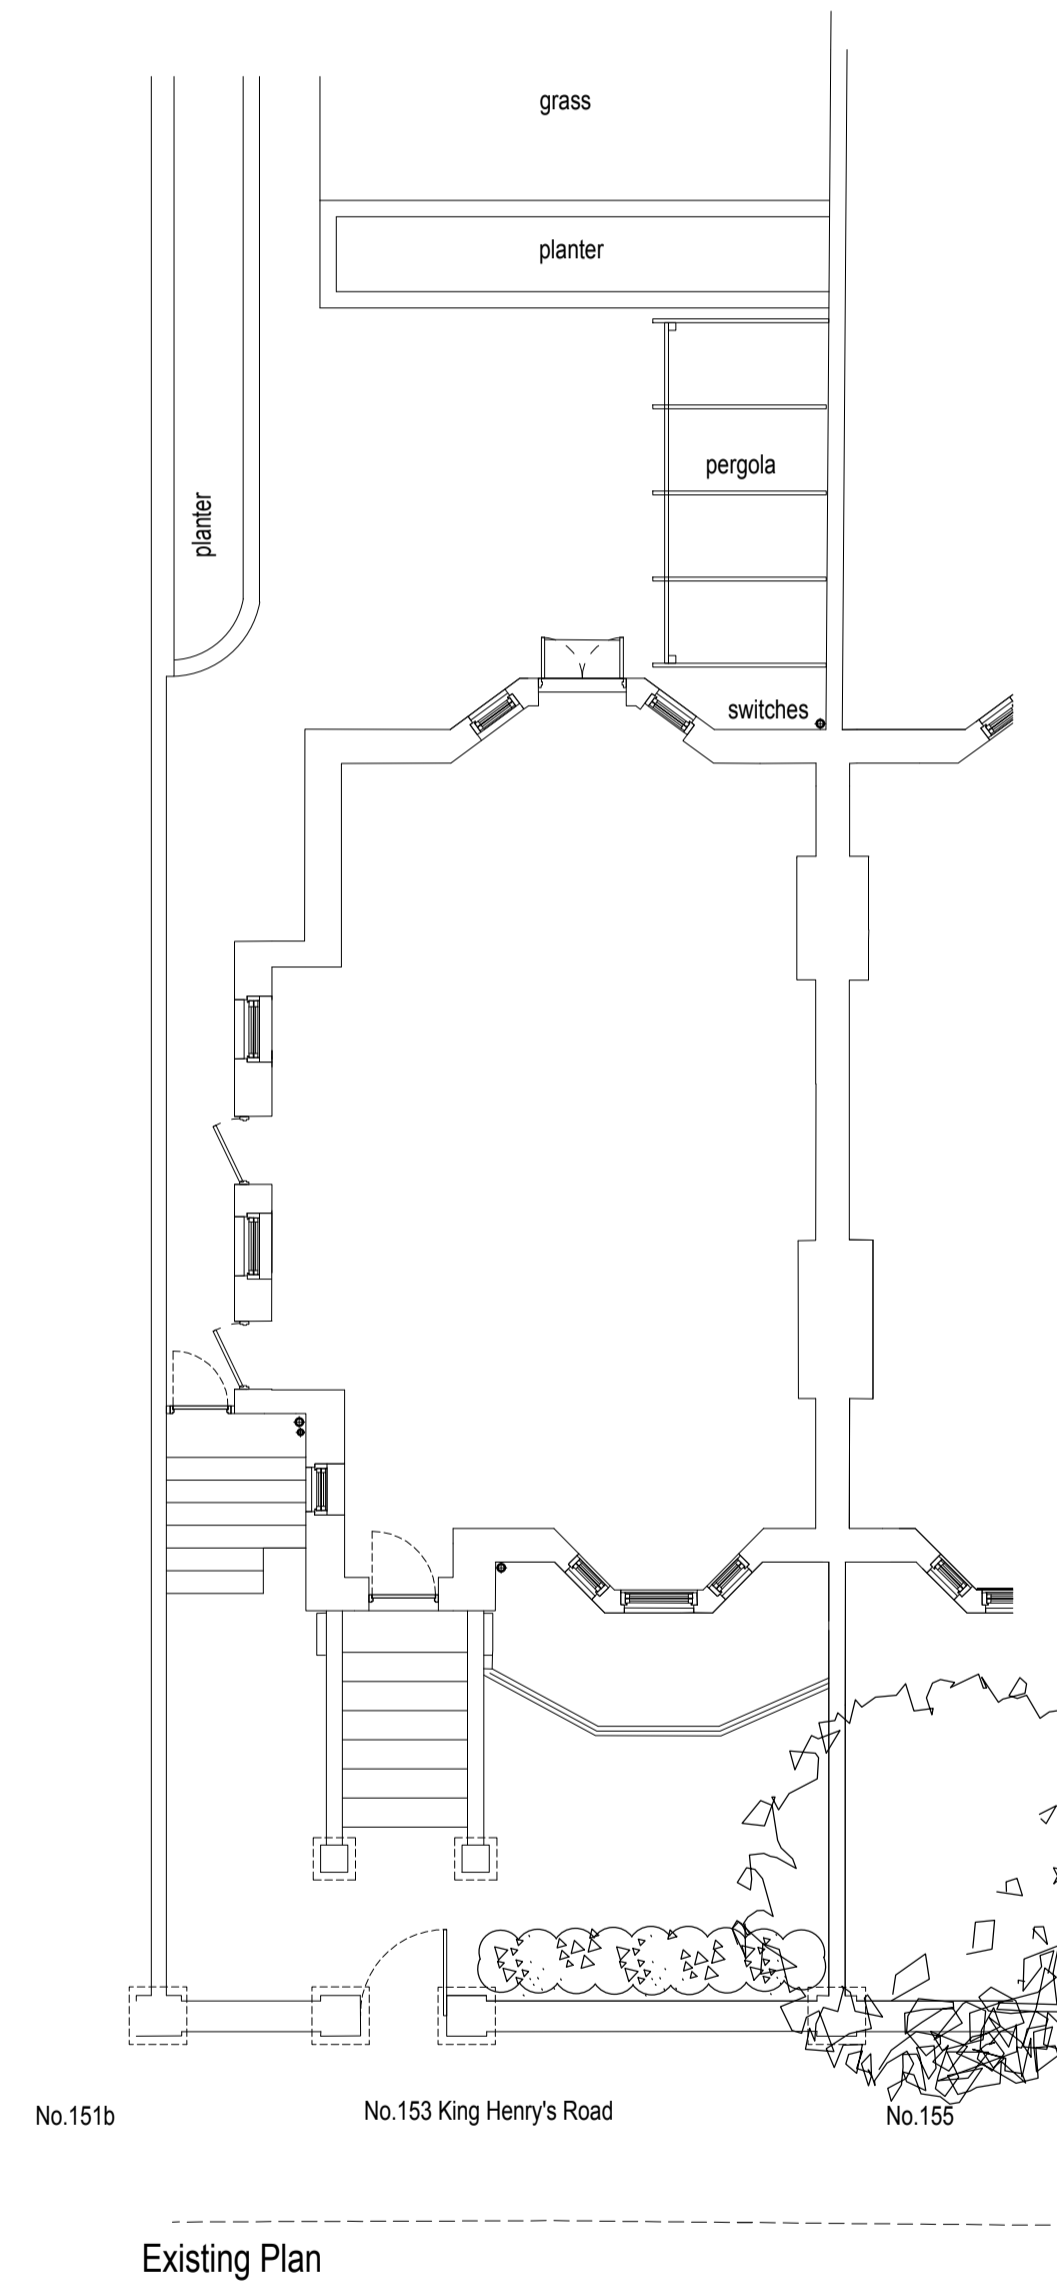

**jpb**  
architects

JOB TITLE  
153 King Henrys Road,  
London  
NW3 3RD

DRG TITLE  
EXISTING LAYOUT

CEDAR HOUSE  
VINE LANE HILLINGDON  
UXBRIDGE UB10 0NP  
TEL: (01895) 272 446  
FAX: (01895) 272 483  
EMAIL: admin@jpbarchitects.co.uk

SCALE	DATE
1:100 @ A1	Oct '20
JOB NO. 11092	DRG NO. 110
REV PI	