

DO NOT SCALE: Use figured dimensions only. All dimesnions are to be checked on site. Any queries or discrepancies must be reported immediately to the architect.

This drawing is to be read in conjunction with drawings and specifications prepared by the architects and any other information prepared by others for the stated project.

All illustrated material is subject to copyright unless otherwise agreed in writing. This document must be read for the express purpose and project for which it has been created and delivered and must be read with relevent specification clauses.

KEY

Previously proposed extension

FOR PLANNING

Rev	Date	Drawn	Description
01	30.10.20	СО	Design revised to Planners comments



ARCHITECTURE info@stanesbyarchitecture.co.uk www.Stanesbyarchitecture.co.uk

t: 0208 004 5910

9 M

7

5

0 1

3

94 Southill Park					
Drawing title					
Proposed Front Elevation					
Date	Drawn by	Checked			
Sep 2020	CO	GS			
	@ A1) @ A3	Rev. 01			
Drawing number:	2002-A	\-4-110			



DO NOT SCALE: Use figured dimensions only. All dimensions are to be checked on site. Any queries or discrepancies must be reported immediately to the architect.

This drawing is to be read in conjunction with drawings and specifications prepared by the architects and any other information prepared by others for the stated project.

All illustrated material is subject to copyright unless otherwise agreed in writing. This document must be read for the express purpose and project for which it has been created and delivered and must be read with relevant specification clauses.

KEY

Previously proposed extension

FOR PLANNING

Rev	Date	Drawn	Description
01	30.10.20	СО	Design revised to Planners comments



ARCHITECTURE info@stanesbyarchitecture.co.uk www.Stanesbyarchitecture.co.uk

t: 0208 004 5910

9 M


7

5

0 1

3

Project title					
94 Southill Park					
Proposed Rear Elevation					
Date Drawn by	Checked				
Sep 2020 C	O GS				
^{scale} 1:50 @ A1 1:100 @ A3	Rev. 01				
rawing umber: 2002-A-4-120					

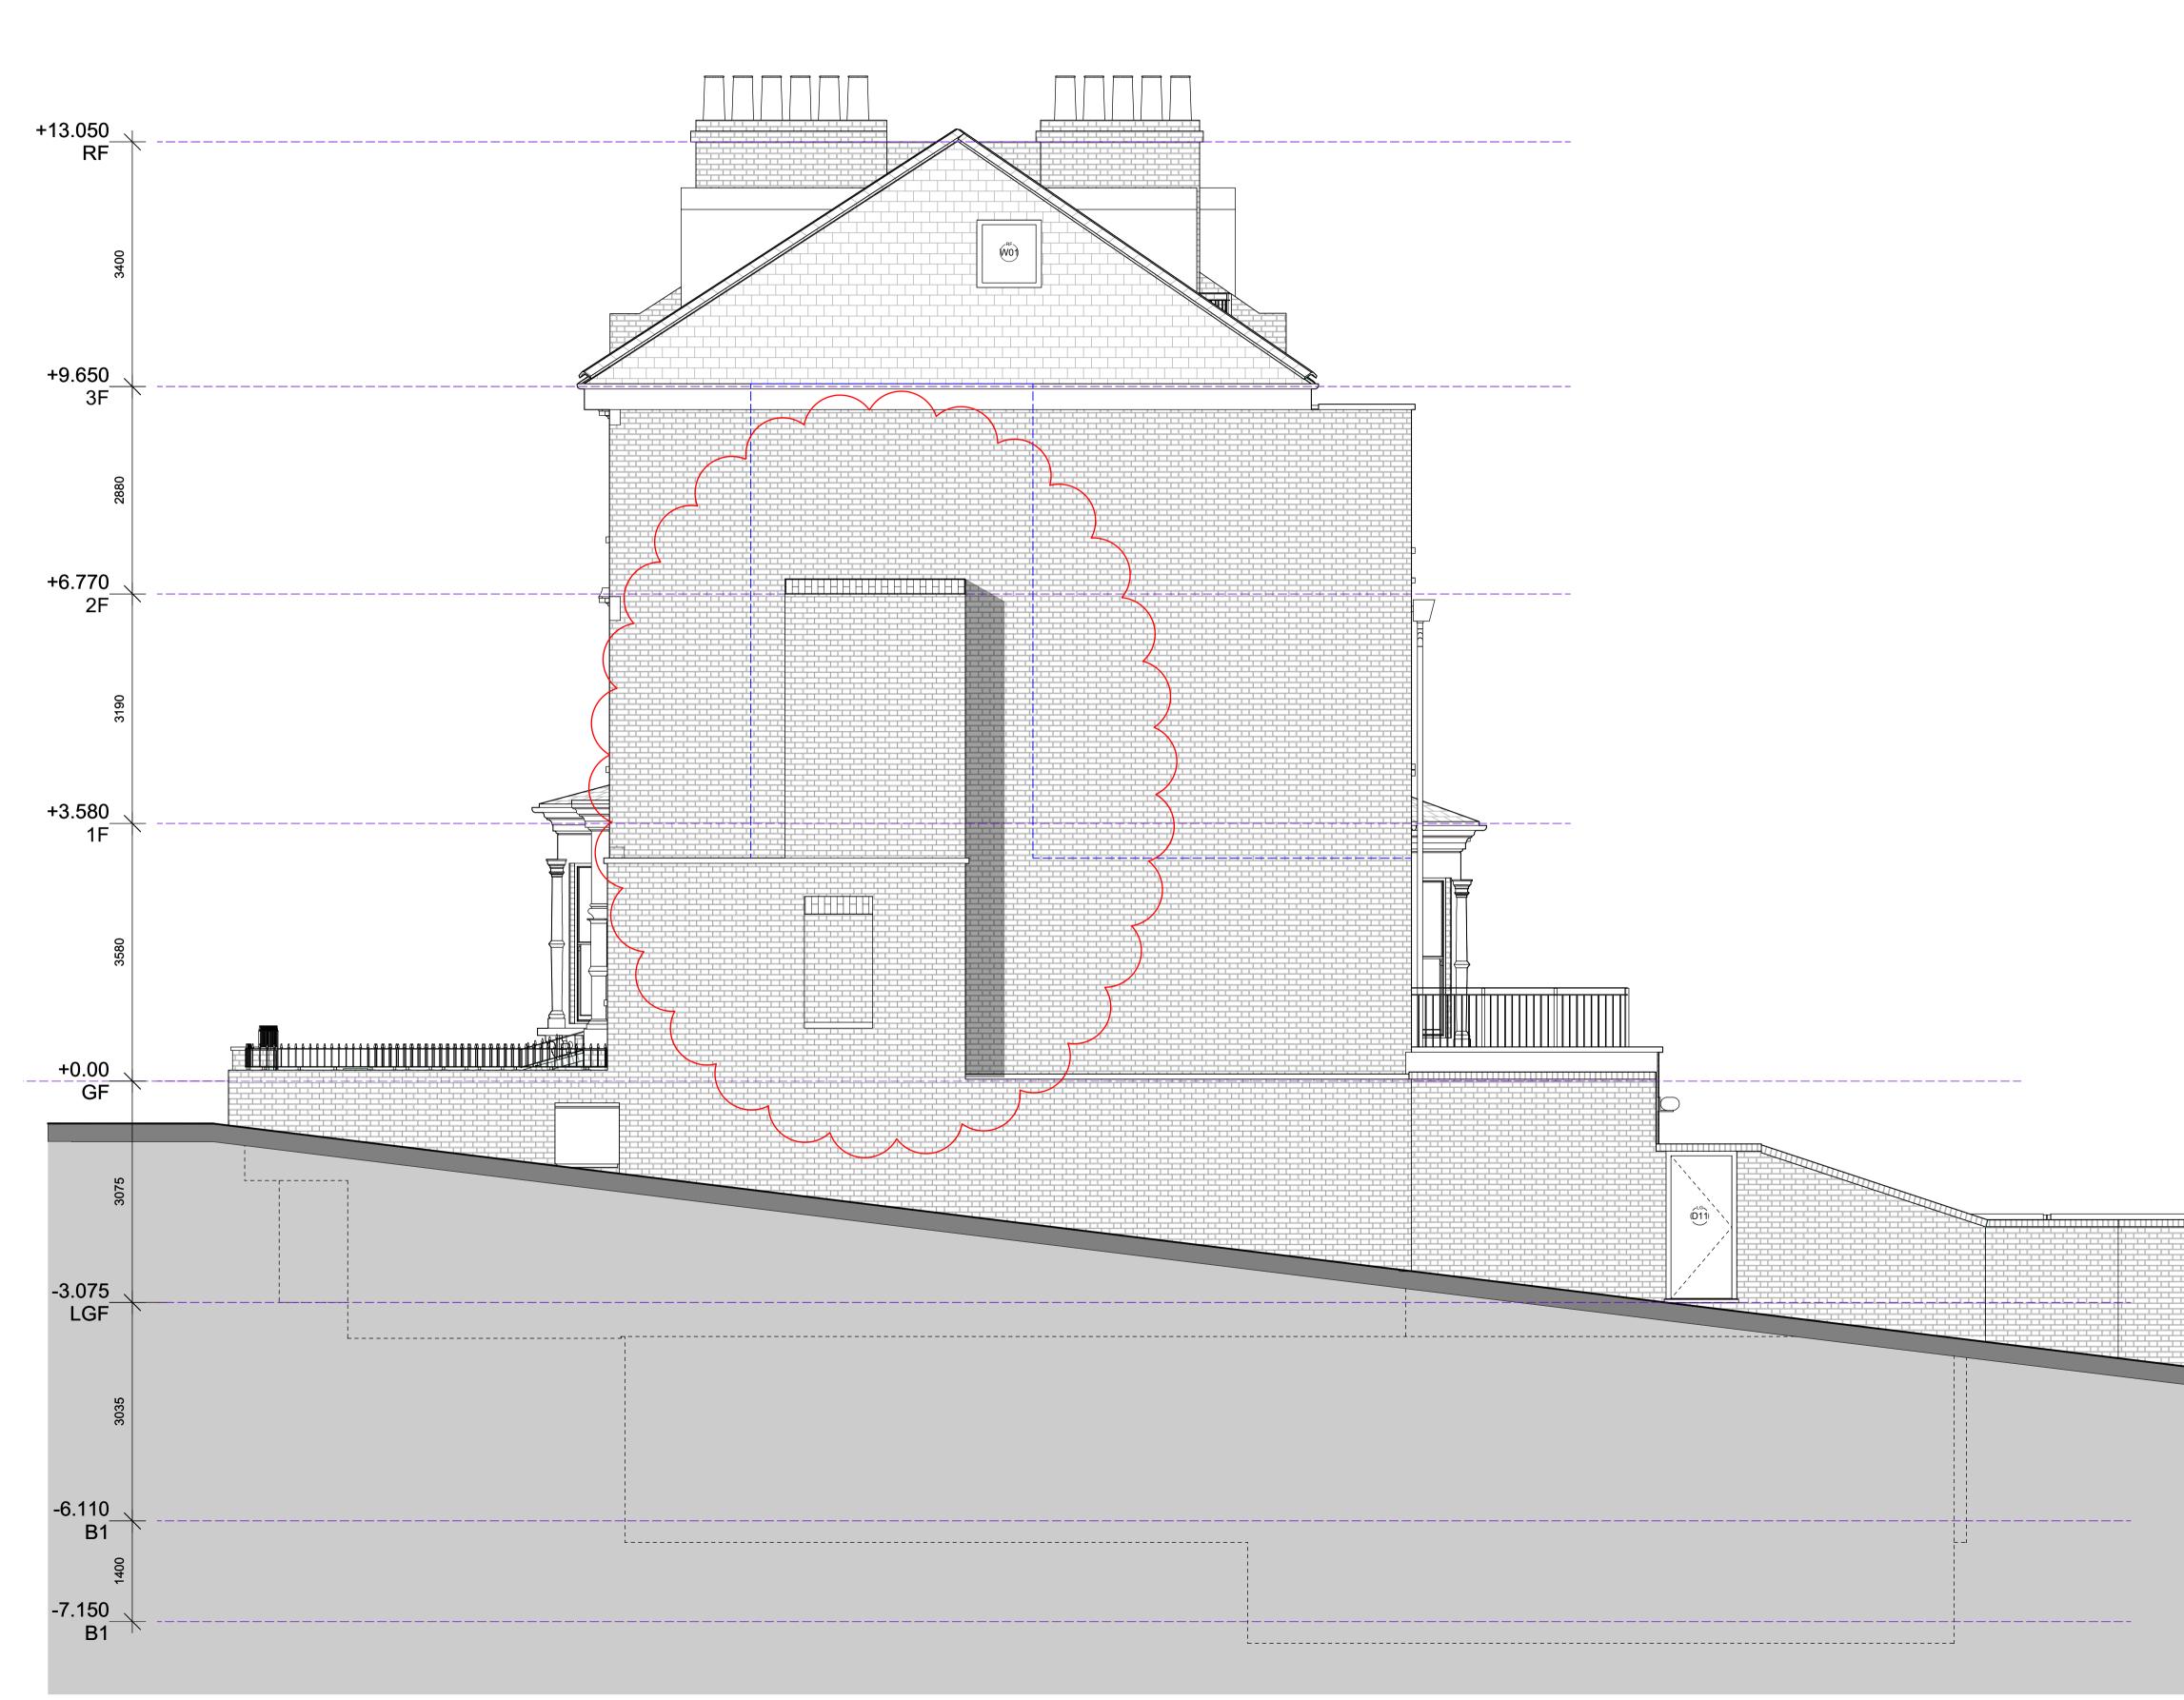

DO NOT SCALE: Use figured dimensions only. All dimensions are to be checked on site. Any queries or discrepancies must be reported immediately to the architect.

This drawing is to be read in conjunction with drawings and specifications prepared by the architects and any other information prepared by others for the stated project.

All illustrated material is subject to copyright unless otherwise agreed in writing. This document must be read for the express purpose and project for which it has been created and delivered and must be read with relevant specification clauses.

KEY

Previously proposed extension

SURFACE AREA Previously proposed extension: 44.4 sq.m New extension: 9.7sq.m

78.2% reduction

FOR PLANNING

Rev	Date	Drawn	Description
01	30.10.20	СО	Design revised to Planners comments



ARCHITECTURE info@stanesbyarchitecture.co.uk www.Stanesbyarchitecture.co.uk

t: 0208 004 5910

9 M

Project title	4 Sout	hill Park		
Drawing title				
Proposed Side Elevation				
Date	Drawn by	Checked		
Sep 2020	CO	GS		
^{scale} 01 ^{1:50} 1:100	@ A1) @ A3	^{Rev.} 01		
Drawing number:	2002-A	-4-130		

0 1

3

5

7