



	Balcony Separating Screen	Balcony Privacy Screen
Aspen Court	4	0
Aspen Villas	0	0
Grafton Terrace	3	8
Total	7	8

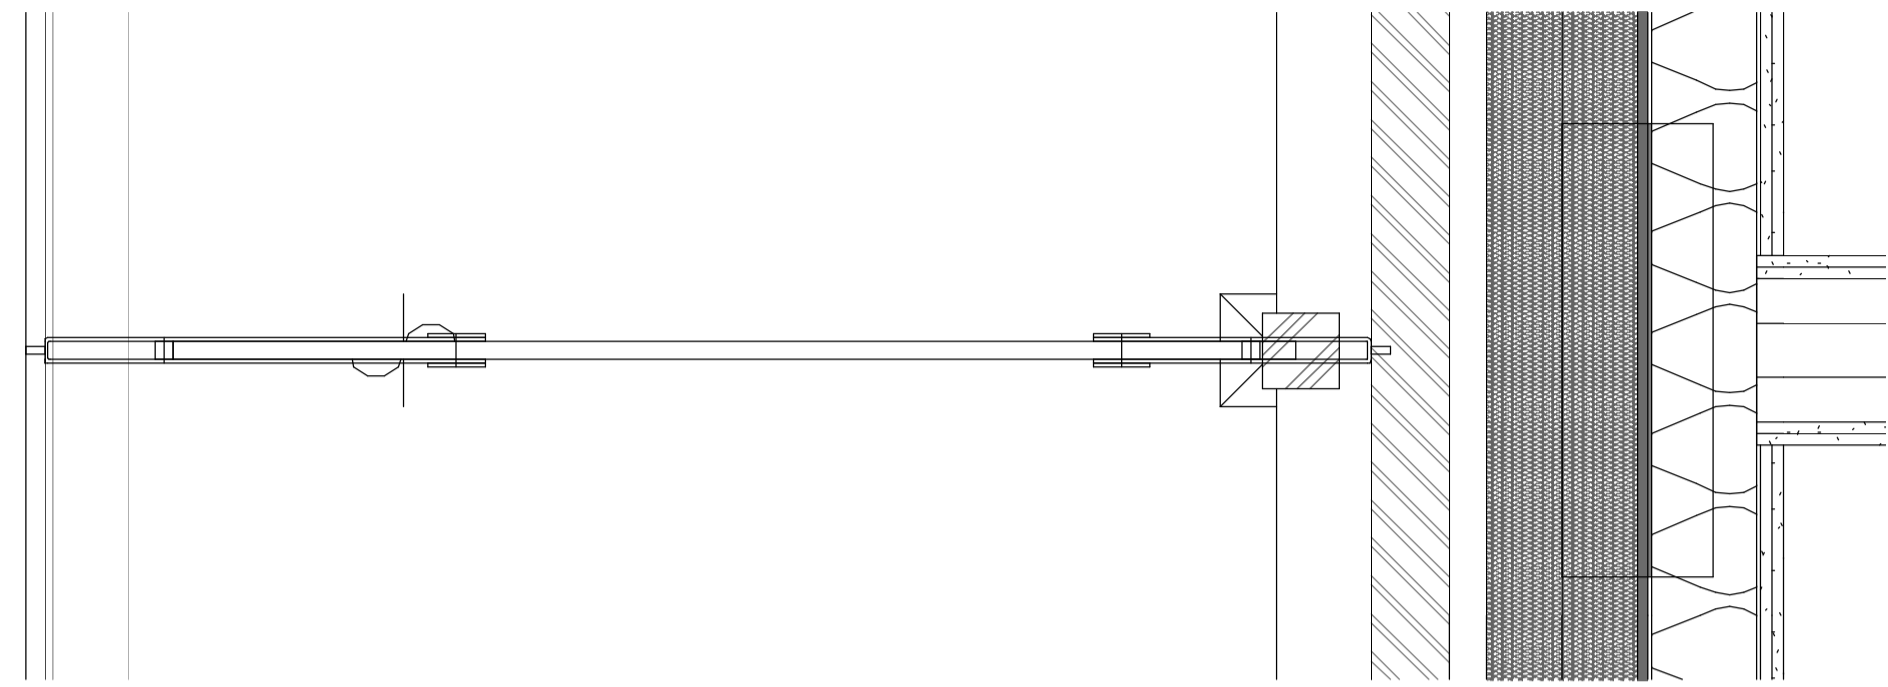


1 Typical Metal Balcony Separation Screen Plan
1:10



3 Typical Brick Balcony Privacy Screen Plan
1:10

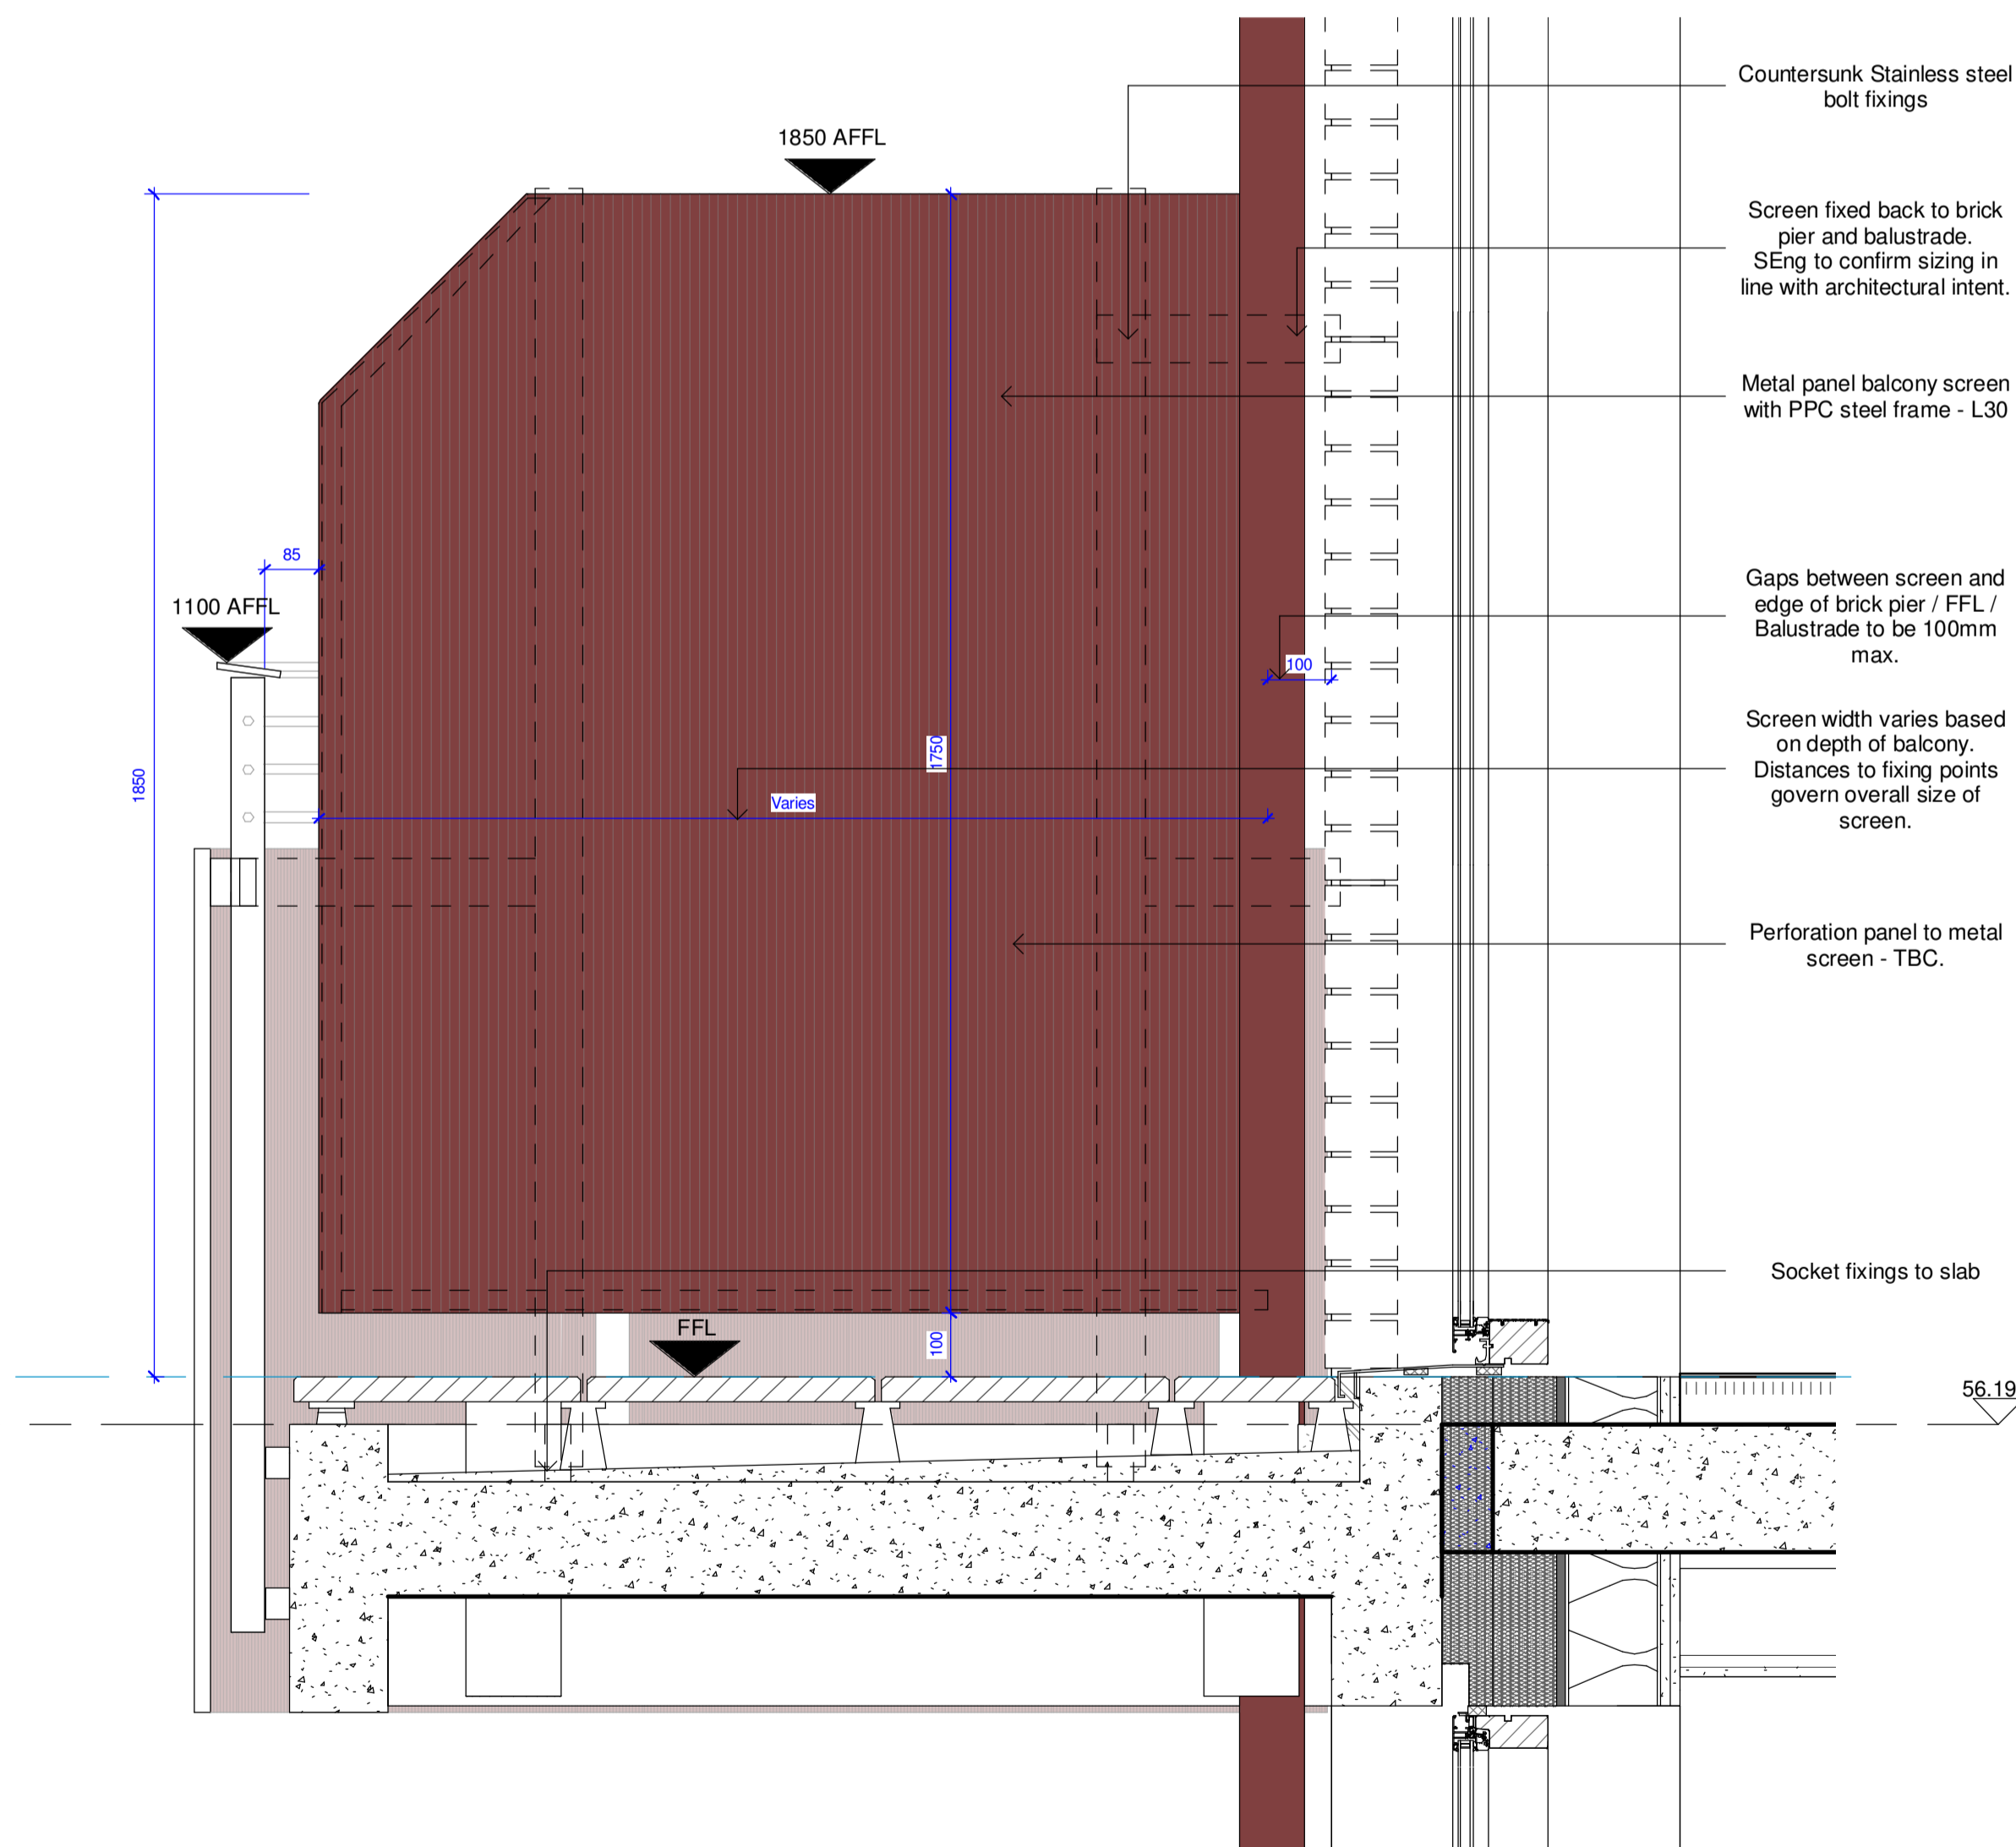

2 Typical Metal Balcony Separation Screen Elevation/Section
1:10


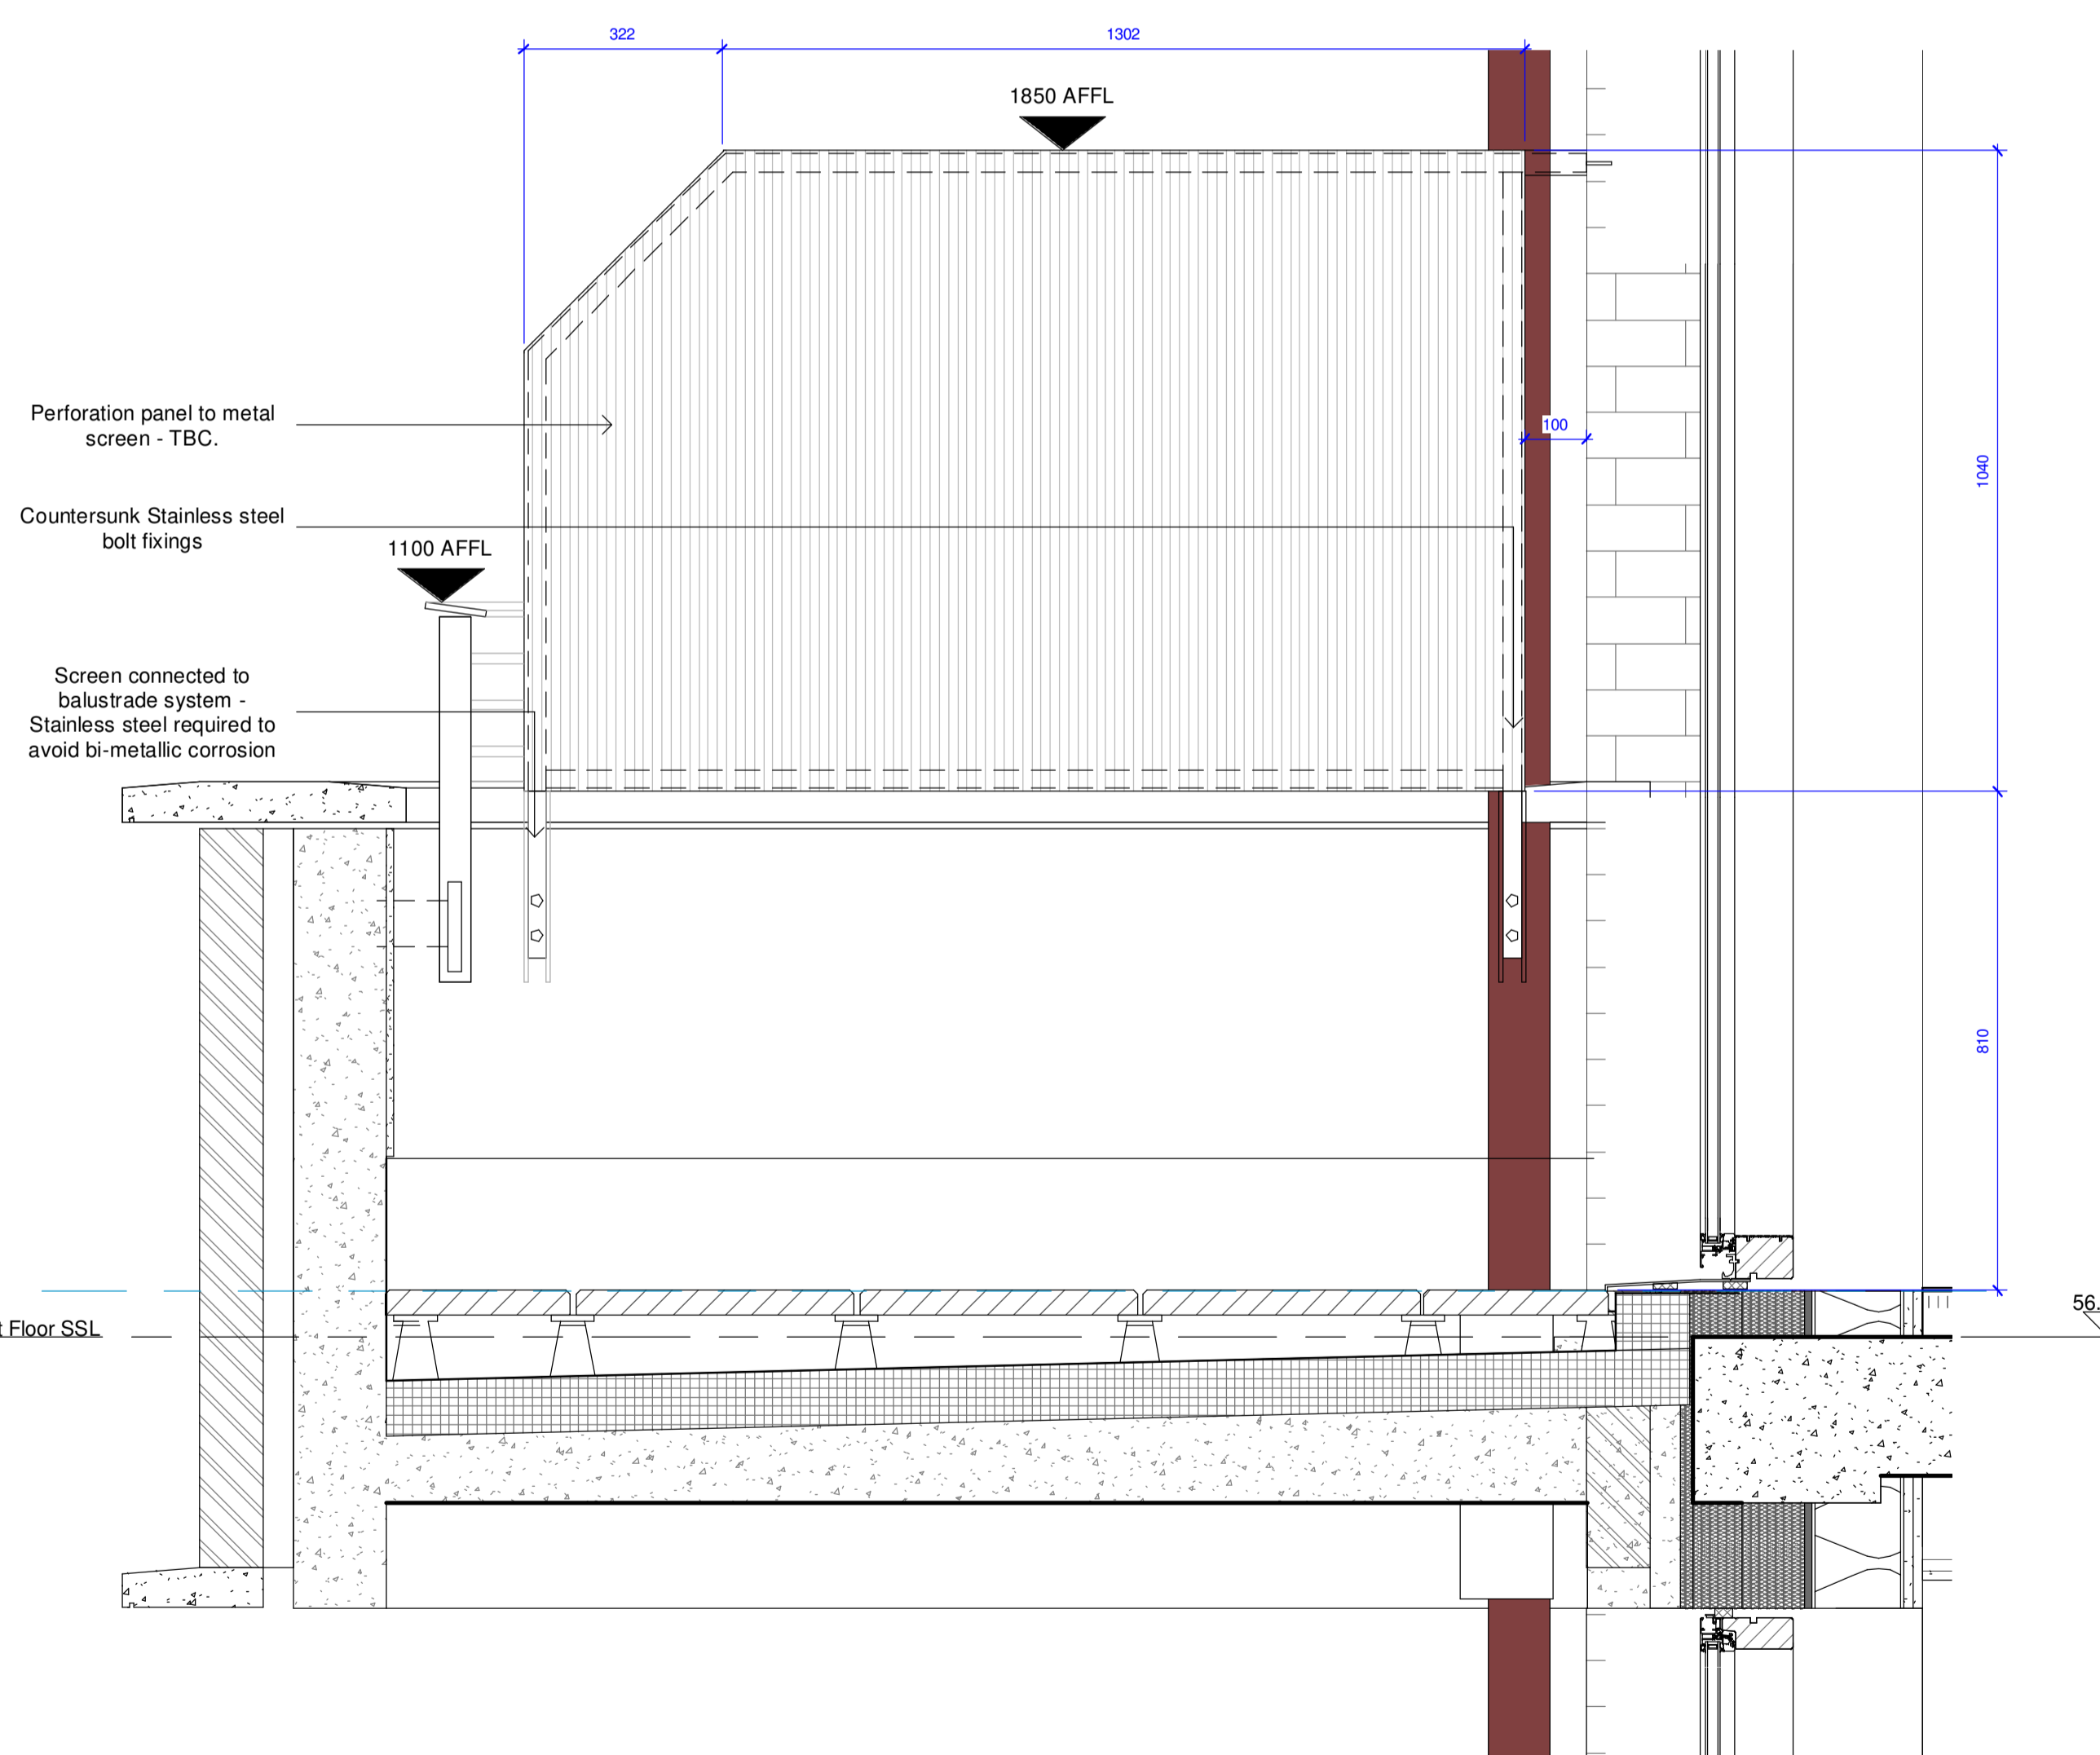


4 Typical Brick Balcony Privacy Screen Elevation/Section
1:10

LINKED MODEL SCHEDULE

STATUS	REV	DATE	DESCRIPTION	DSG	DRW	CHK	APP
S3	P03	09/10/20	S3 - For Review and Comments	EC			AB
S3	P02	28/05/20	S3 - For Review and Comments	EC			AB
S1	P01	29/04/20	S1 - For Coordination	EC			AB

ALL REVISIONS
MAIN CONTRACTOR

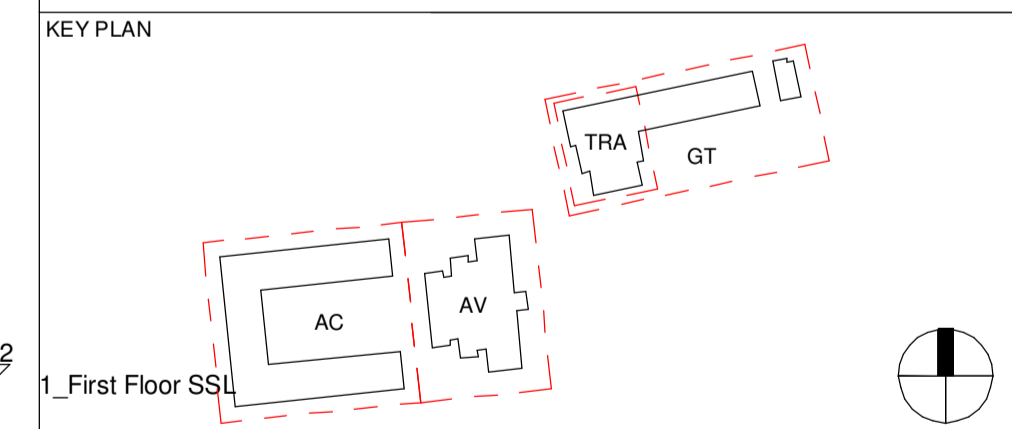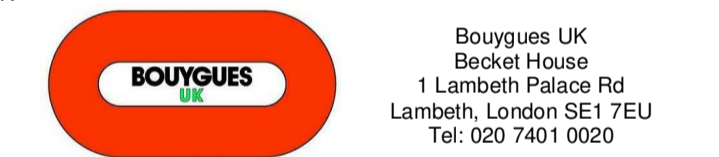

PROJECT NAME
Maitland Park Redevelopment

DRAWING TITLE
Aspen Court, Aspen Villas and Grafton Terrace - Typical Metal Balcony Screen Details

SCALE	MODEL FILE NAME - REVISION	
1 : 10	MPR-ECE-AC-ZZ-M3-A-000101 - P26	
FIRST ISSUE DATE	PROJECT STAGE	STATUS CODE
29/04/20	Stage 4	S3 - For Review & Comments

PROJECT	ORIGINATOR	VOLUME	LEVEL	TYPE	ROLE	NUMBER	REV
MPR	ECE	ZZ	XX	DT	A	005153	P03