
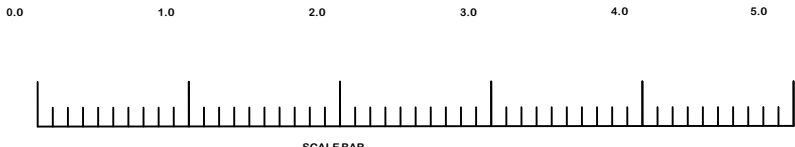
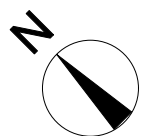


# ELLERDALE ROAD - PLANTING PLAN

PLANT SCHEDULE						
	Species	Total Quantity	Pot Size	Planting Density per m2	Comment	Month of Interest
Structure	<i>Osmanthus aquifolium</i>	1	35L	n/a	Pollinated by bees and insects	Year Round
	<i>Taxus baccata</i>	3	10L	n/a		Year Round
	<i>Trachelospermum jasminoides</i>	8	7L	n/a	Pollinated by bees and insects	Year Round
Herbaceous & Bulbs	<i>Adiantum venustum</i>	39	1L	6	Year round groundcover habitat	Year Round
	Allium Purple Sensation	20	n/a	5	RHS perfect for pollinators list	May/Jun
	Camassia Leichtlinii Alba	12	n/a	3		May
	<i>Helleborus argutifolius</i>	1	1L	n/a	RHS perfect for pollinators list	Feb/ Mar
	<i>Helleborus orientalis</i>	9	1L	5	RHS perfect for pollinators list	Mar/ Apr
	<i>Leucojum aestivum</i>	12	n/a	3		Apr
	<i>Narcissus Thalia</i>	20	n/a	5		Apr

Growing medium of peat-free multipurpose compost with organic slow-release fertiliser such as bonemeal at a rate of 70g/m<sup>2</sup>

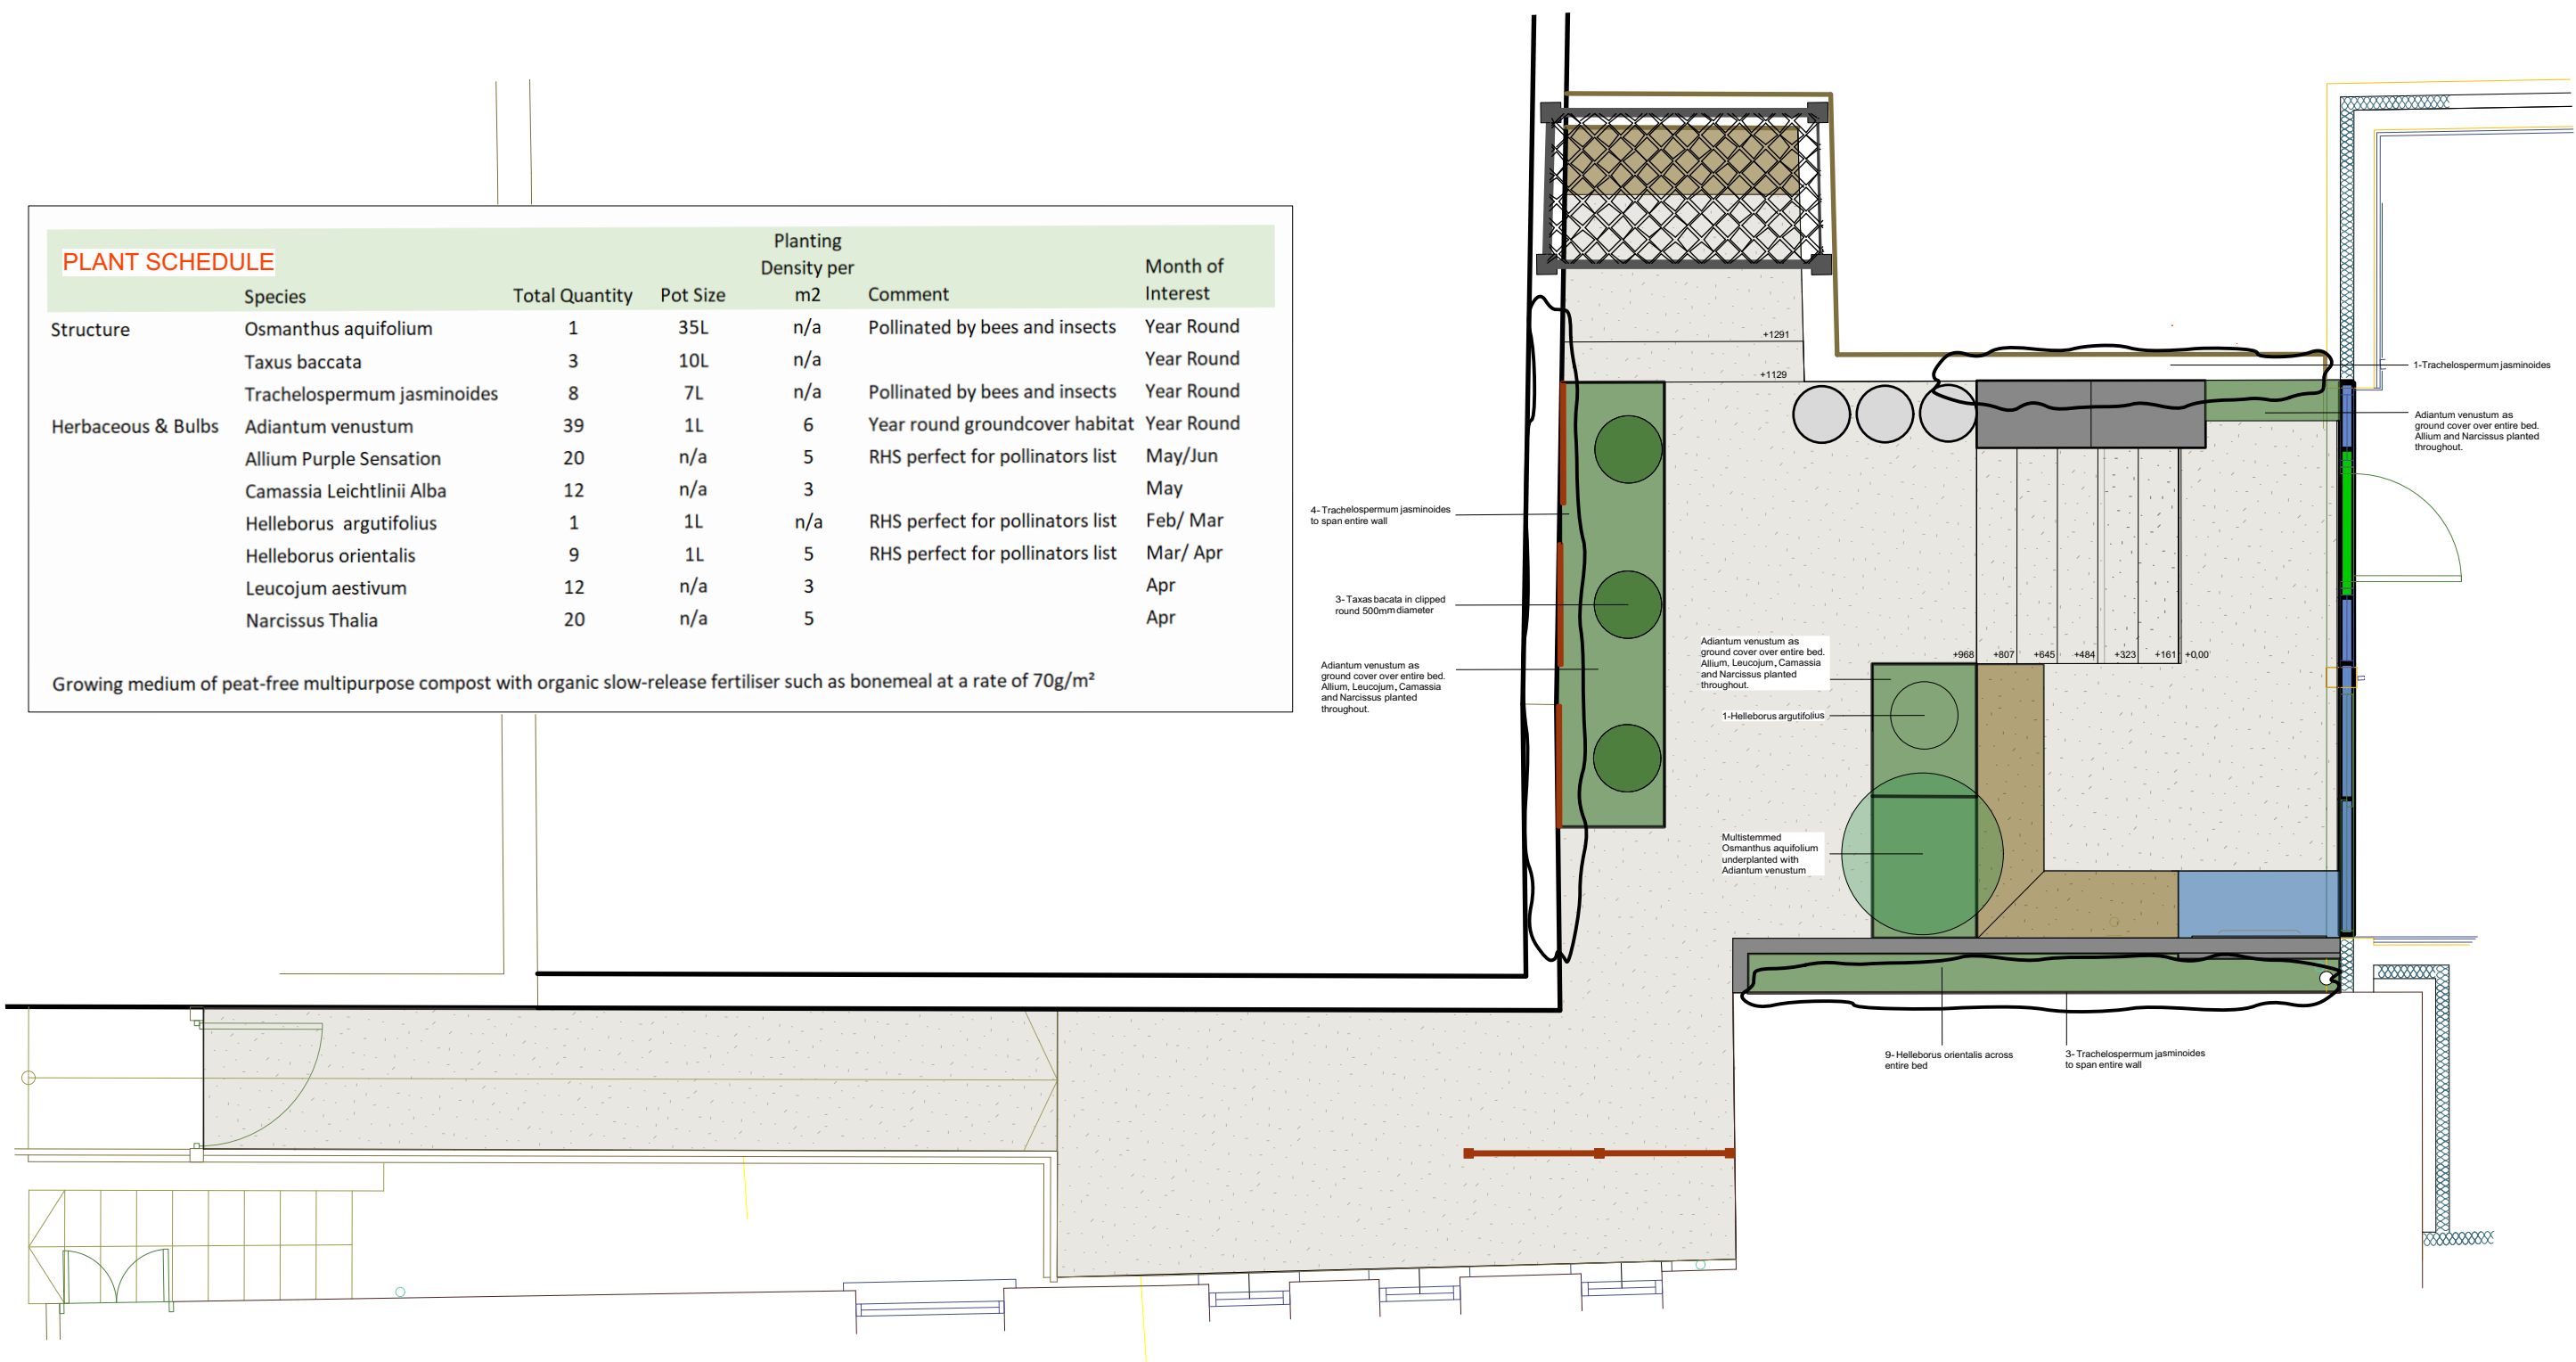

To be read in conjunction with:  
 Layout Plan  
 Setting Out Plan  
 Section Drawing

**Jilayne Rickards**  
 Contemporary Garden Design  
 26 Ringwood Avenue, London N2 9NS  
 T: 07801 946878  
 E: Studio@jilaynerickards.com  
 W: www.jilaynerickards.com

Client: Jon McElroy  
 Site: 1 Ellerdale Road, Hampstead  
 London NW3 6BA  
 Drawing: Planting Plan  
 Scale: 1:50 @ A2  
 Date: 5 November 2020