
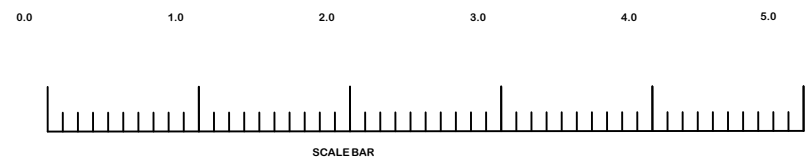
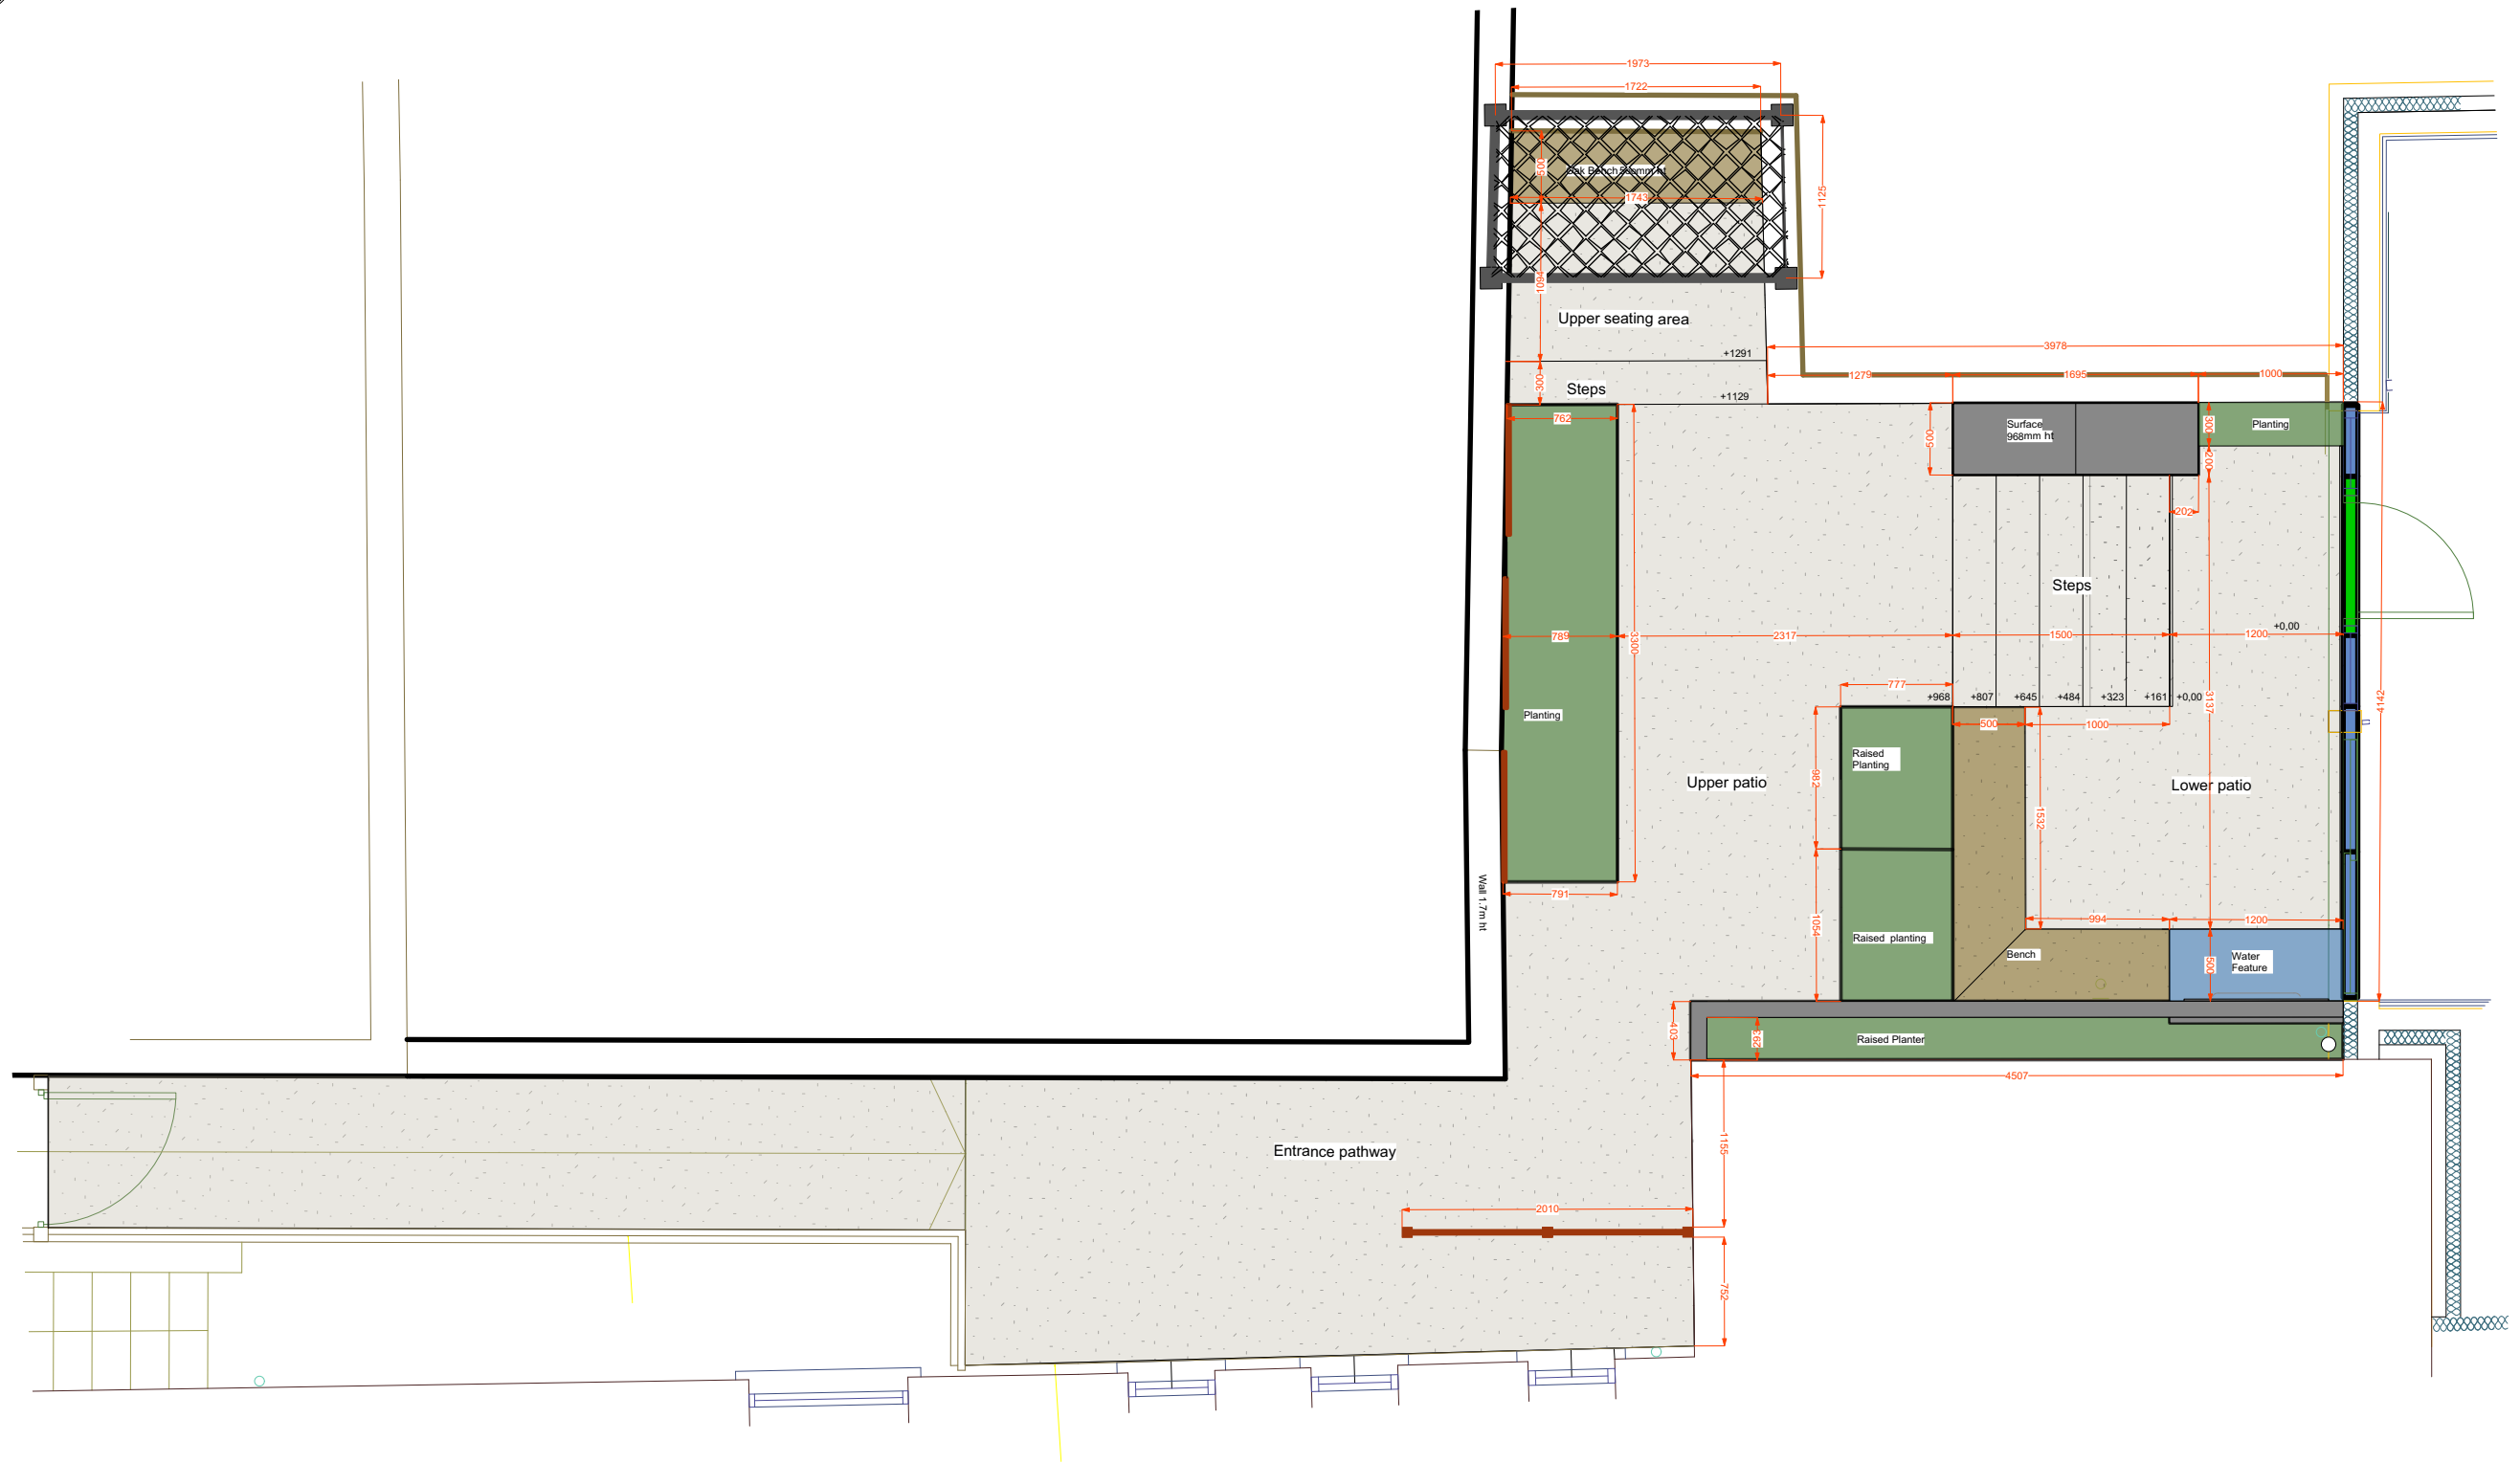


ELLERDALE ROAD - SETTING OUT PLAN

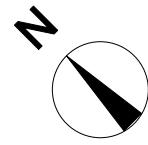

To be read in conjunction with:
 Layout Plan
 Section Drawing
 Planting Plan

Jilayne Rickards
 Contemporary Garden Design
 26 Ringwood Avenue, London N2 9NS
 T: 07801 946878
 E: Studio@jilaynerickards.com
 W: www.jilaynerickards.com

Client: Jon McElroy
 Site: 1 Ellerdale Road, Hampstead
 London NW3 6BA
 Drawing: Setting Out Plan
 Scale: 1:50 @ A2
 Date: 5 November 2020