

06 07 08 09 10 11 12  
3150 4415 4415 4400 4400 3195

Key-Combustible Materials to be replaced

- Render
- Timber decking
- Timber soffits


DO NOT SCALE THIS DRAWING

CONTRACTOR TO CHECK ALL DIMENSIONS AGAINST THE ARCHITECT'S DRAWINGS. DATE & SHALL BE RESPONSIBLE TO ANY CORRECTION OF THE DRAWING. NOT TO BE ALTERED OR REPRODUCED WITHOUT THEIR WRITTEN CONSENT.

- A EXISTING YELLOW STOCK BRICK CLEANED AND REPAIR
- B RED BRICK
- C STO RENDER
- D PPC METAL BALUSTERS WITH GLASS PANELS AND PPC HANDRAILS
- E PPC METAL BALUSTERS WITH RAILS AND GLASS PANEL AND PPC HANDRAILS
- F NEW TIMBER SASH WINDOWS TO MATCH ORIGINAL
- G TIMBER WINDOWS WITH PPC ALUMINIUM EXTERNAL FIN
- H PPC ALUMINIUM CURTAIN WALLING
- J TIMBER CLADDING
- K ALUMINIUM LOUVERED DOORS
- L NEW WALL BUILT WITH RECLAIMED YELLOW STOCK BRICK
- M STRUCTURAL GLAZING
- N SOLAR BLINDS
- O PPC ALUMINIUM DOORS
- P MESH INSTALLATION FEATURE
- R WATER FEATURE
- S LOUVERS


NOTE:  
AIR BRICK LEVELS IN EXISTING FACADE TO BE CHECKED ON SITE

M.J. - MOVEMENT JOINT  
W.H.L. - WINDOW HEAD LEVEL  
W.C.L. - WINDOW CILL LEVEL

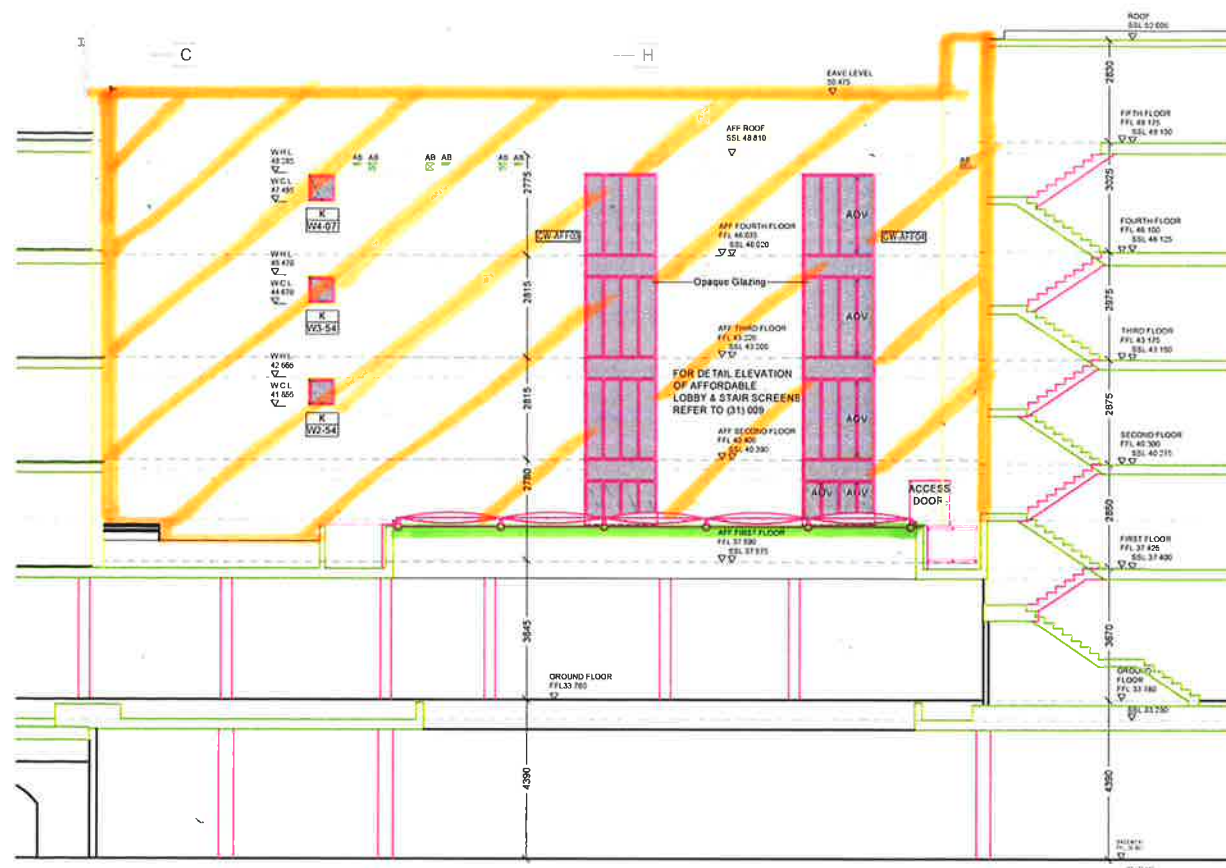

ATRIUM SOUTH ELEVATION

16 15 14 13 12 11 10 09 08 07 06 05 04 03 02 01  
4878 5178 4225 4660 3195 4400 4400 4415 4415 3150 6565 3590 3750 5050 4930

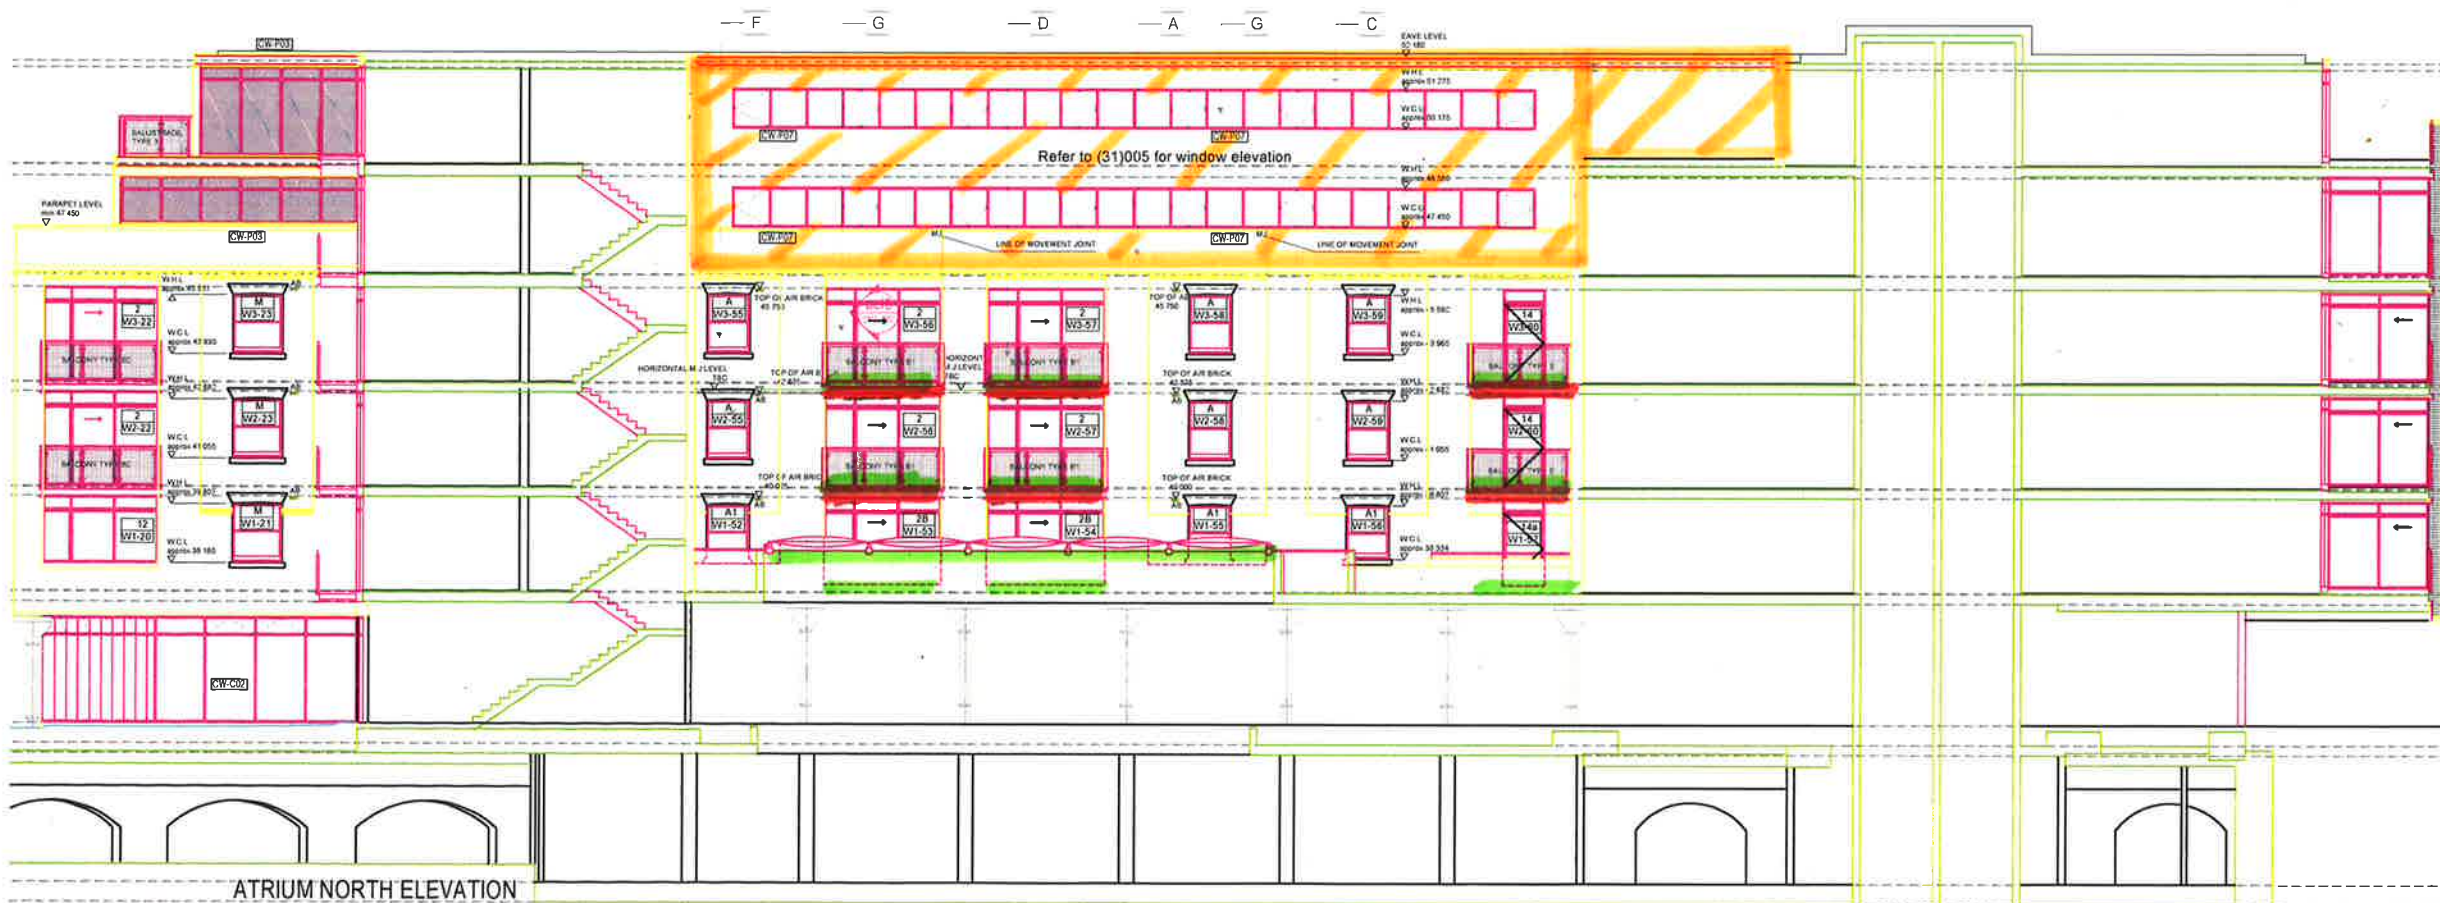

ATRIUM NORTH ELEVATION

- 15 LAST CONSTRUCTION ISSUE 08.12.10 HH
- 14 ATRIUM WINDOW SWAPPED WITH DOOR AS PER INSTRUCTION NO 35 20.07.08HH
- 13 PARAPET WALL INCREASED AT THE TOP OF AFF HOUSING ROOF AS PER LATEST PLANNING AIR BRICKS ADDED MESH FEATURE OMITTED AS PER INSTRUCTION NO18 28.04.09 HH
- 12 CURTAIN WALLING TYPES INDICATED 27.03.08 MI
- 11 LEVELS TO PRIVATE 4TH/5TH FLOOR CHANGED TO NEW BUILDING HEIGHT 16.02.09 HH
- 10 ELEVATION AMENDED AS PER EXISTING FACADE 13.01.08 HH
- 09 BUILDING HEIGHT REDUCED AS PER INSTRUCTION NO13/84 LEVELS REVISED 08.12.08 HH
- 08 BUILDING CONTROL SUBMISSION FLL REVISED- CHANGE FROM 50MM TO 25MM FOR FINISHES WINDOWS REVISED AS GA PLANS 14.11.08 MI
- 07 AIR BRICKS AND MOVEMENT JOINTS INDICATED 25.06.08 MI
- 06 CONSTRUCTION ISSUE 09.05.08 EF
- 05 FFL TO 1ST-4TH AFF. AND 1ST-3RD PRIV. LOWERED BY 50 MM 14.02.08 HH
- 04 CW TO ATRIUM CHANGED TO WINDOWS/RENDER WALL FFL/SSL TO AFFORDABLE CHANGE 21.08.07 HH
- 03 ATRIUM ROOF REVISED GROUND SSL CHANGED 15.05.07 HH
- 02 ROOFLIGHTS INDICATED OBSCURE GLAZING INDICATED RWP INCLUDED 22.03.07 HH
- 01 WINDOWS NUMBERED 16.03.07 SI
- 00 FOR INFORMATION AND COMMENT 18.02.07 SI

CONSTRUCTION  
LONDON & NEWCASTLE  
30 OVAL ROAD  
ATRIUM SOUTH&NORTH ELEVATIC

1:100 & A1 & 1:200 & A3  
SEPTEMBER 2010

TATE AND HINDLE DESIGN LIMITED  
1 LINDSEY STREET  
SMITHFIELD  
LONDON EC1A 9HP

Tel: 020 7332 4850 Fax: 020 7332 4888  
E: mail@tatehindle.co.uk W: www.tatehindle.co.uk