


DO NOT SCALE THIS DRAWING

CONTRACTORS ARE TO CHECK ALL DIMENSIONS PRIOR TO COMMENCEMENT AND NOTIFY THE ARCHITECT OF ANY ERRORS, OMISSIONS, OR DISCREPANCY  
TATE & HINDLE DESIGN LIMITED RETAIN COPYRIGHT OF THIS DRAWING. IT MAY BE COPIED, ALTERED OR REPRODUCED IN ANY WAY WITHOUT THEIR WRITTEN AUTHORITY

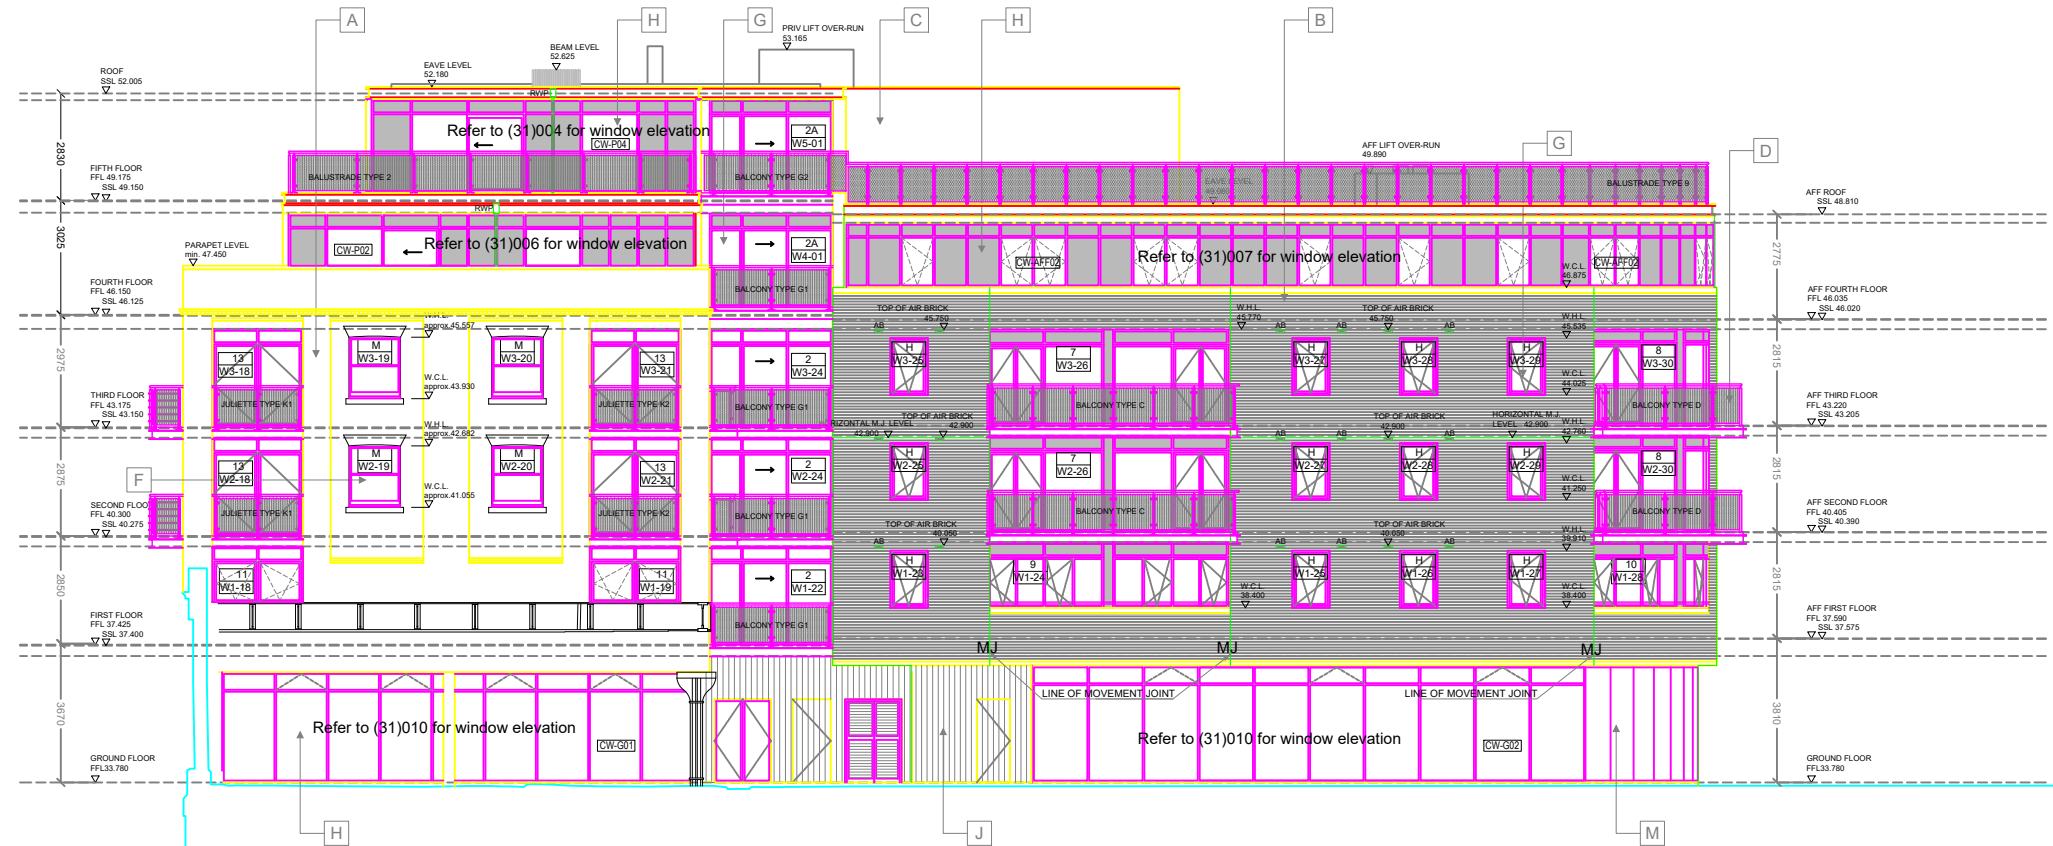

EAST ELEVATION

- A EXISTING YELLOW STOCK BRICK CLEANED AND REPAIR
- B RED BRICK
- C STO RENDER
- D PPC METAL BALUSTERS WITH GLASS PANELS AND PPC HANDRAILS
- E PPC METAL BALUSTERS WITH RAILS AND GLASS PANELS AND PPC HANDRAILS
- F NEW TIMBER SASH WINDOWS TO MATCH ORIGINAL
- G TIMBER WINDOWS WITH PPC ALUMINIUM EXTERNAL FIN
- H PPC ALUMINIUM CURTAIN WALLING
- J TIMBER CLADDING
- K ALUMINIUM LOUVERED DOORS
- L NEW WALL BUILT WITH RECLAIMED YELLOW STOCK BRICK
- M STRUCTURAL GLAZING
- N SOLAR BLINDS
- O PPC ALUMINIUM DOORS
- P MESH INSTALLATION FEATURE
- R WATER FEATURE
- S LOUVERS

NOTE:  
AIR BRICK LEVELS IN EXISTING FACADE TO BE CHECKED ON SITE

M.J. - MOVEMENT JOINT  
W.H.L. - WINDOW HEAD LEVEL  
W.C.L. - WINDOW CILL LEVEL



WEST ELEVATION

15	LAST CONSTRUCTION ISSUE	08.12.10	H
14	BALUSTRADE ADDED AT THE TOP OF AFF HOUSING ROOF AS PER LATEST PLANNING	28.04.09	H
13	CURTAIN WALLING TYPES INDICATED	27.03.09	M
12	LEVELS TO PRIVATE 4TH/5TH FLOOR CHANGED TO NEW BUILDING HEIGHT	16.02.09	H
11	ELEVATION AMENDED AS PER EXISTING FACADE. CURTAIN WALLING REVISED. DOOR TO BIN STORE AND AFF ENTRANCE REVISED	13.01.09	H
10	BUILDING HEIGHT REDUCED AS PER INSTRUCTION NO13/B4 LEVELS REVISED	08.12.08	H
09	BUILDING CONTROL SUBMISSION FFL REVISED - CHANGE FROM 50MM TO 25MM FOR FINISH	14.11.08	A
08	AIR BRICKS, MOVEMENT JOINTS AND DRY RISER INLET INDICATED	25.06.08	M
07	CONSTRUCTION ISSUE	09.05.08	E
06	FFL TO 1ST-4TH AFF. AND 1ST-3RD PRIV. LOWERED BY 50 MM	14.02.08	H
05	TOP HUNG VENTS IN GROUND FLOOR CW ADDED	06.07.07	H
04	FFL/SSL TO AFFORDABLE CHANGED	21.06.07	H
03	WINDOW SIZE AND LOCATION REVISED	15.05.07	H
02	ROFFLIGHTS INDICATED. OBSCURE GLAZING INDICATED. RWP INCLUDED	22.03.07	H
01	WINDOWS NUMBERED	16.03.07	S
00	FOR INFORMATION AND COMMENT	16.02.07	S

CONSTRUCTION

LONDON & NEWCASTLE

30 OVAL ROAD

EAST ELEVATION & WEST ELEVATION

scale	1:100 @ A1 & 1:200 @ A3	drawn	HK	date	SEPTEMBER
last reference		checked			

job	4260	dep	(05)002	revision	15
-----	------	-----	---------	----------	----

TATE AND HINDLE DESIGN LIMITED  
1 LINDSEY STREET  
SMITHFIELD  
LONDON EC1A 9HP

Tel: 020 7332 4850 Fax: 020 7332 4888  
E: mail@tatehindle.co.uk W: www.tatehindle.co.uk

T A T