
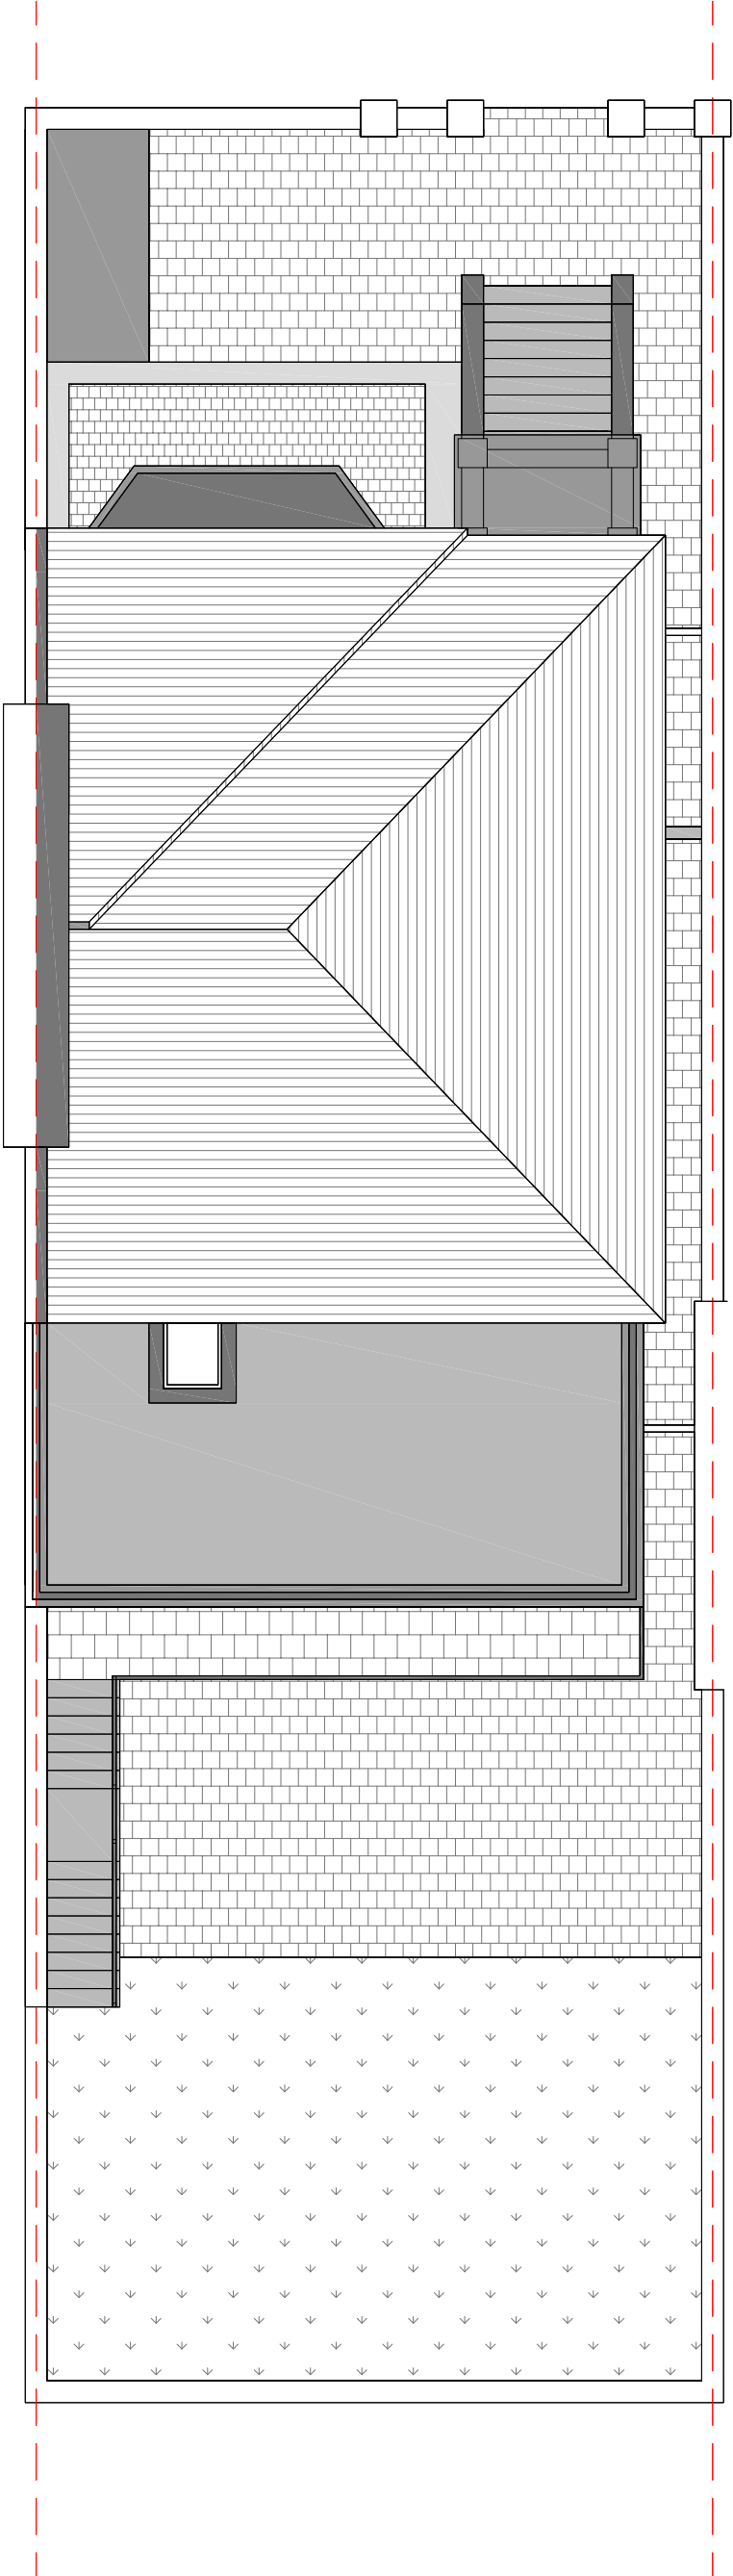


Existing

Proposed

Roof

Roof

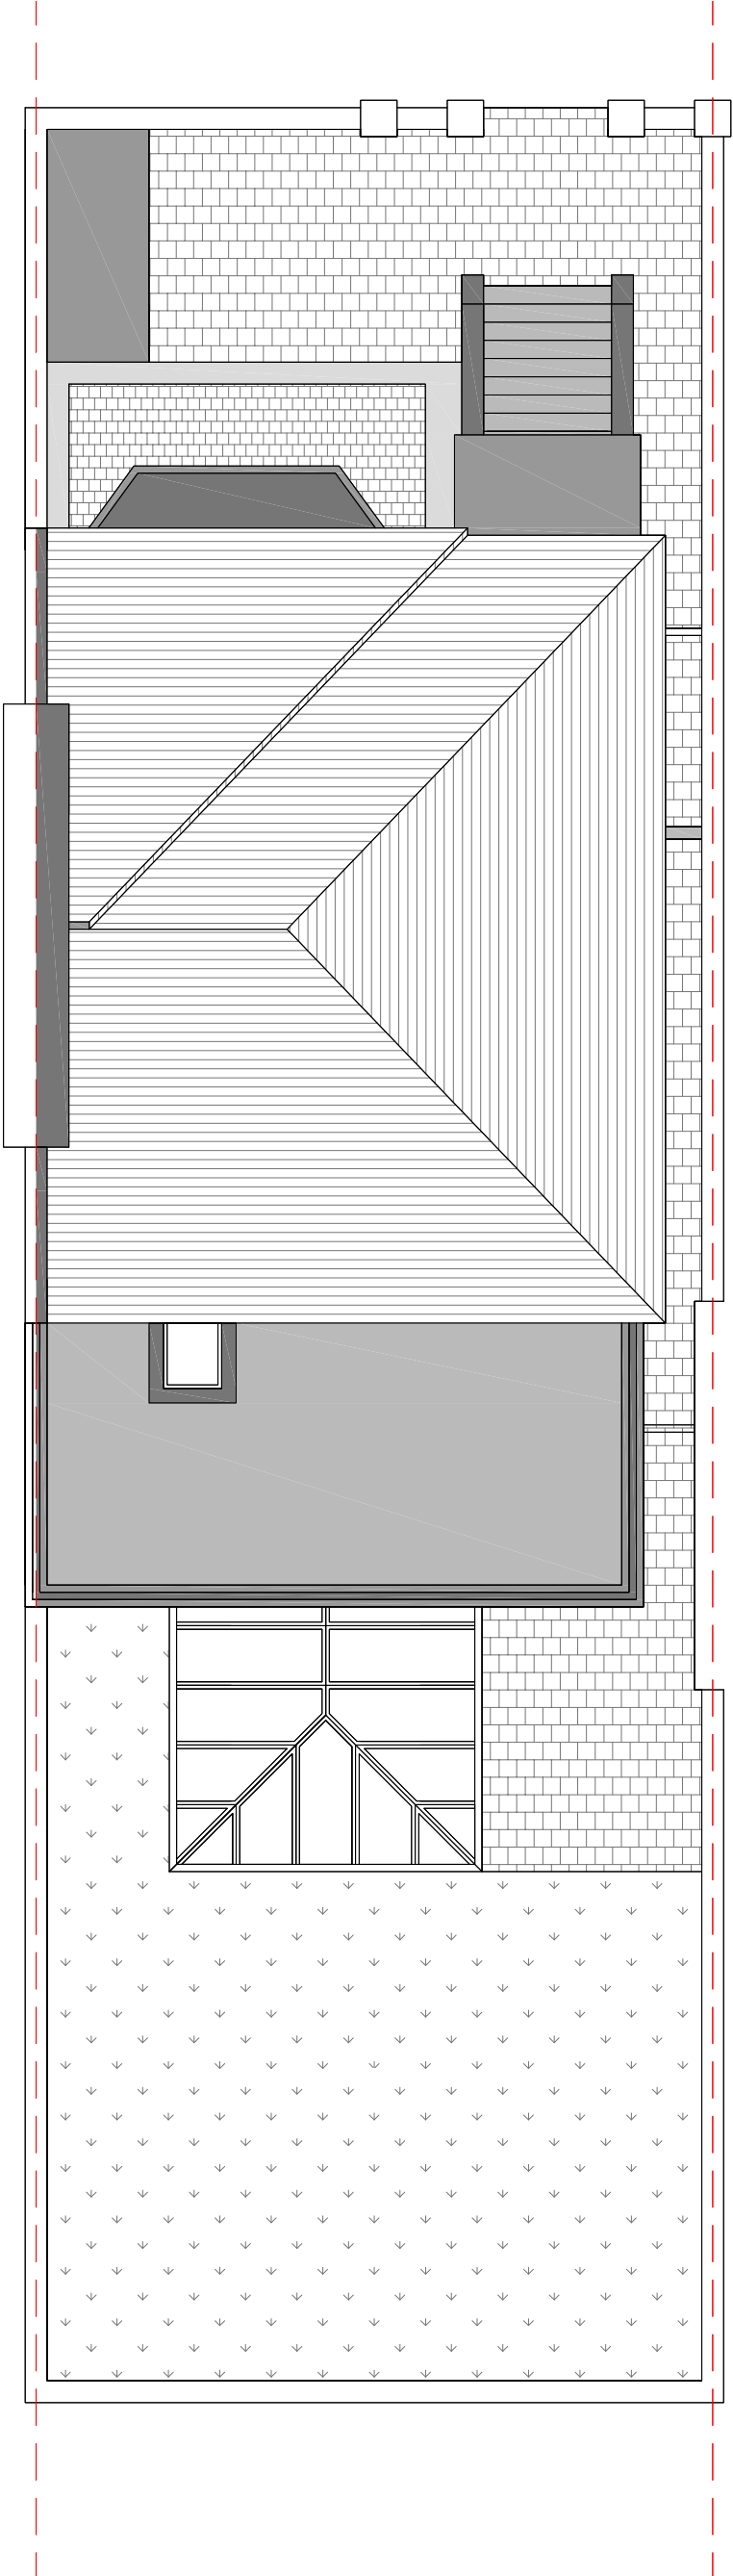

NOTES:

Block - Plans



Contacts:

Tel: 07976 928 789

E-Mail: joel.gray@greatplans.co.uk


Client:

Location:

24 Priory Road
London
NW6 4SG

Scale: 1:100 @ A3

0 1M 5M

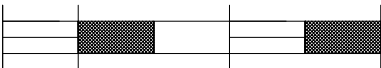

Date:

15-07-20

Drawn By:

Joel Gray

Drg No:

07