


17 ROSECROFT AVENUE, NW3 7QA

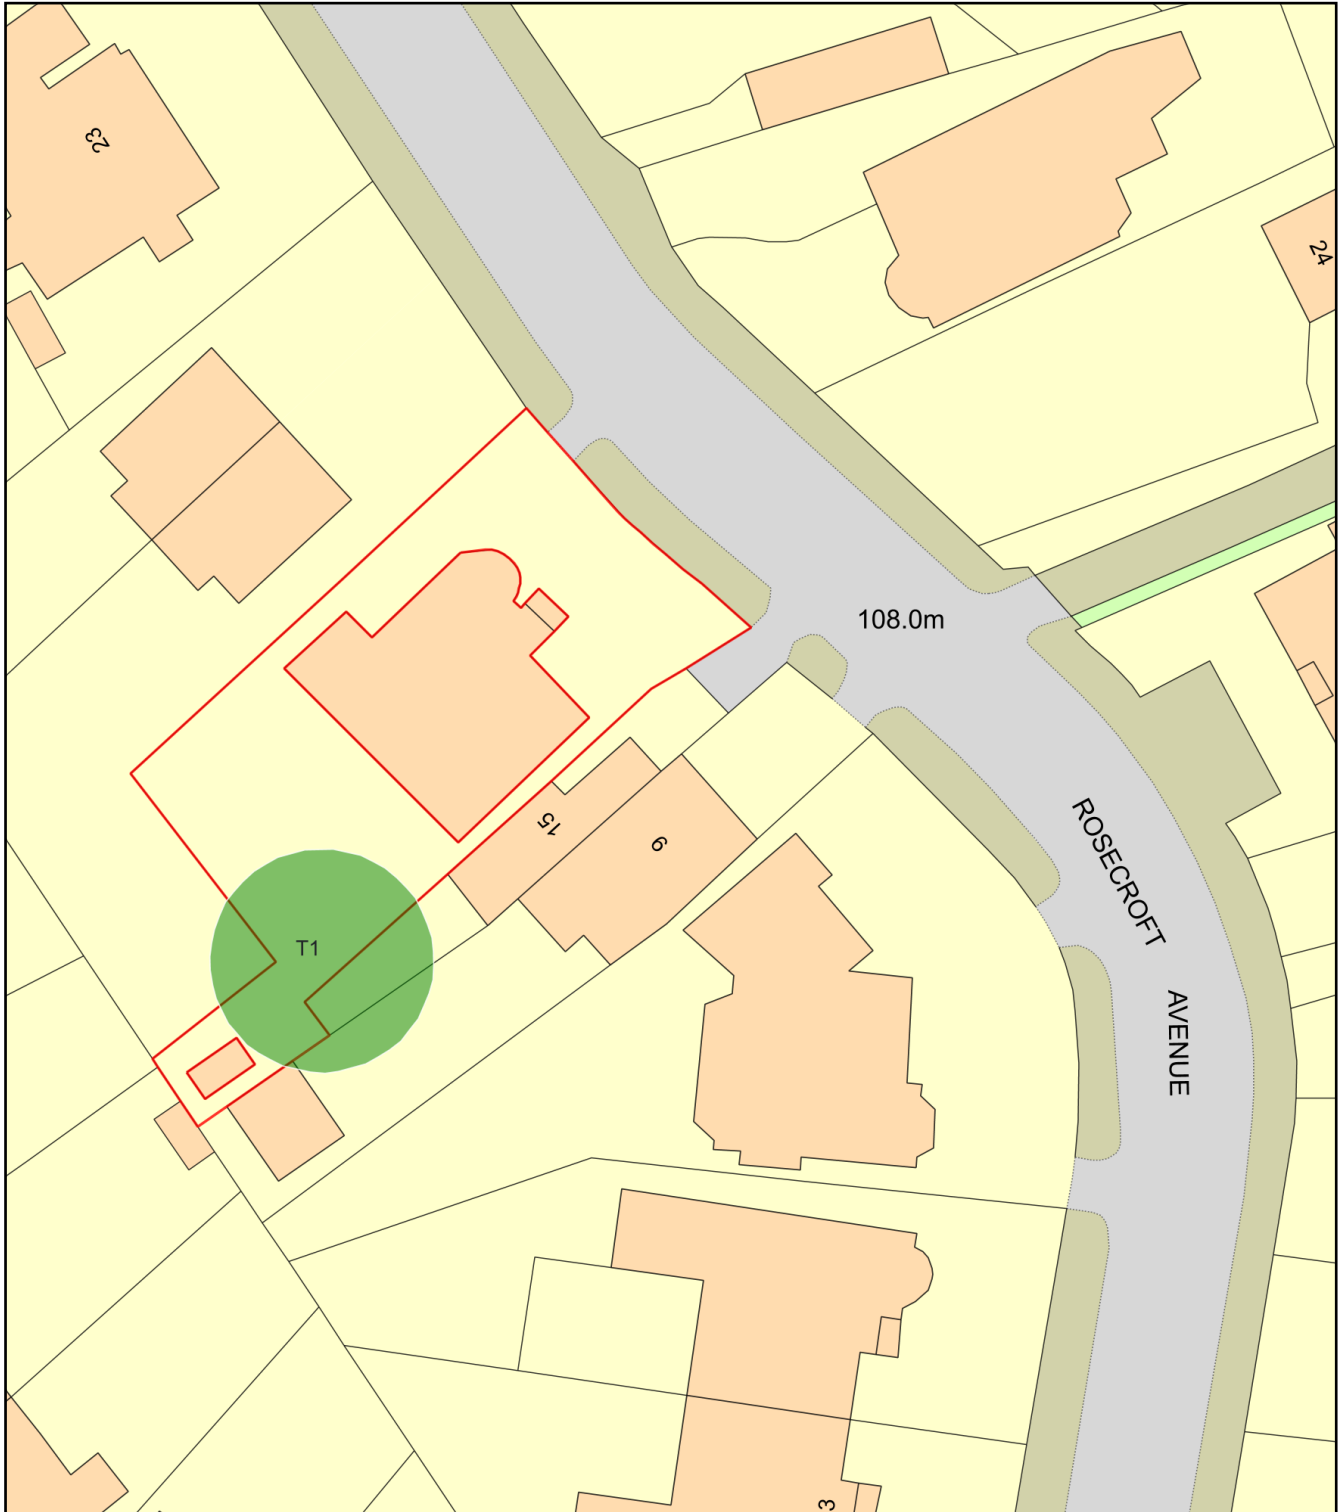

Plan Produced for: L.B.CAMDEN

Date Produced: 12 Nov 2020

Plan Reference Number: TQRQM20317161150026

Scale: 1:500 @ A4