

NOTES
T7 RPA of 104.2m² with incursion of 9.05m² = 8.6%.

Arbol EuroConsulting Ltd.

1 Landford Close Rickmansworth WD3 1NG
Mobile: 07884426671

11 Briardale Gardens NW3
RPA Incursion

SCALE :
1:200 @ A3


DATE :
10/19/2020

MAP FILENAME :
101 351

Pear Technology Services Ltd Email info@peartechnology.co.uk
Maps based on Ordnance Survey MasterMap or 1:25000 M60 scale data
with the permission of the Controller of HMSO. © Crown Copyright



The original of this drawing was produced in
colour - a monochrome copy should not be
relied upon

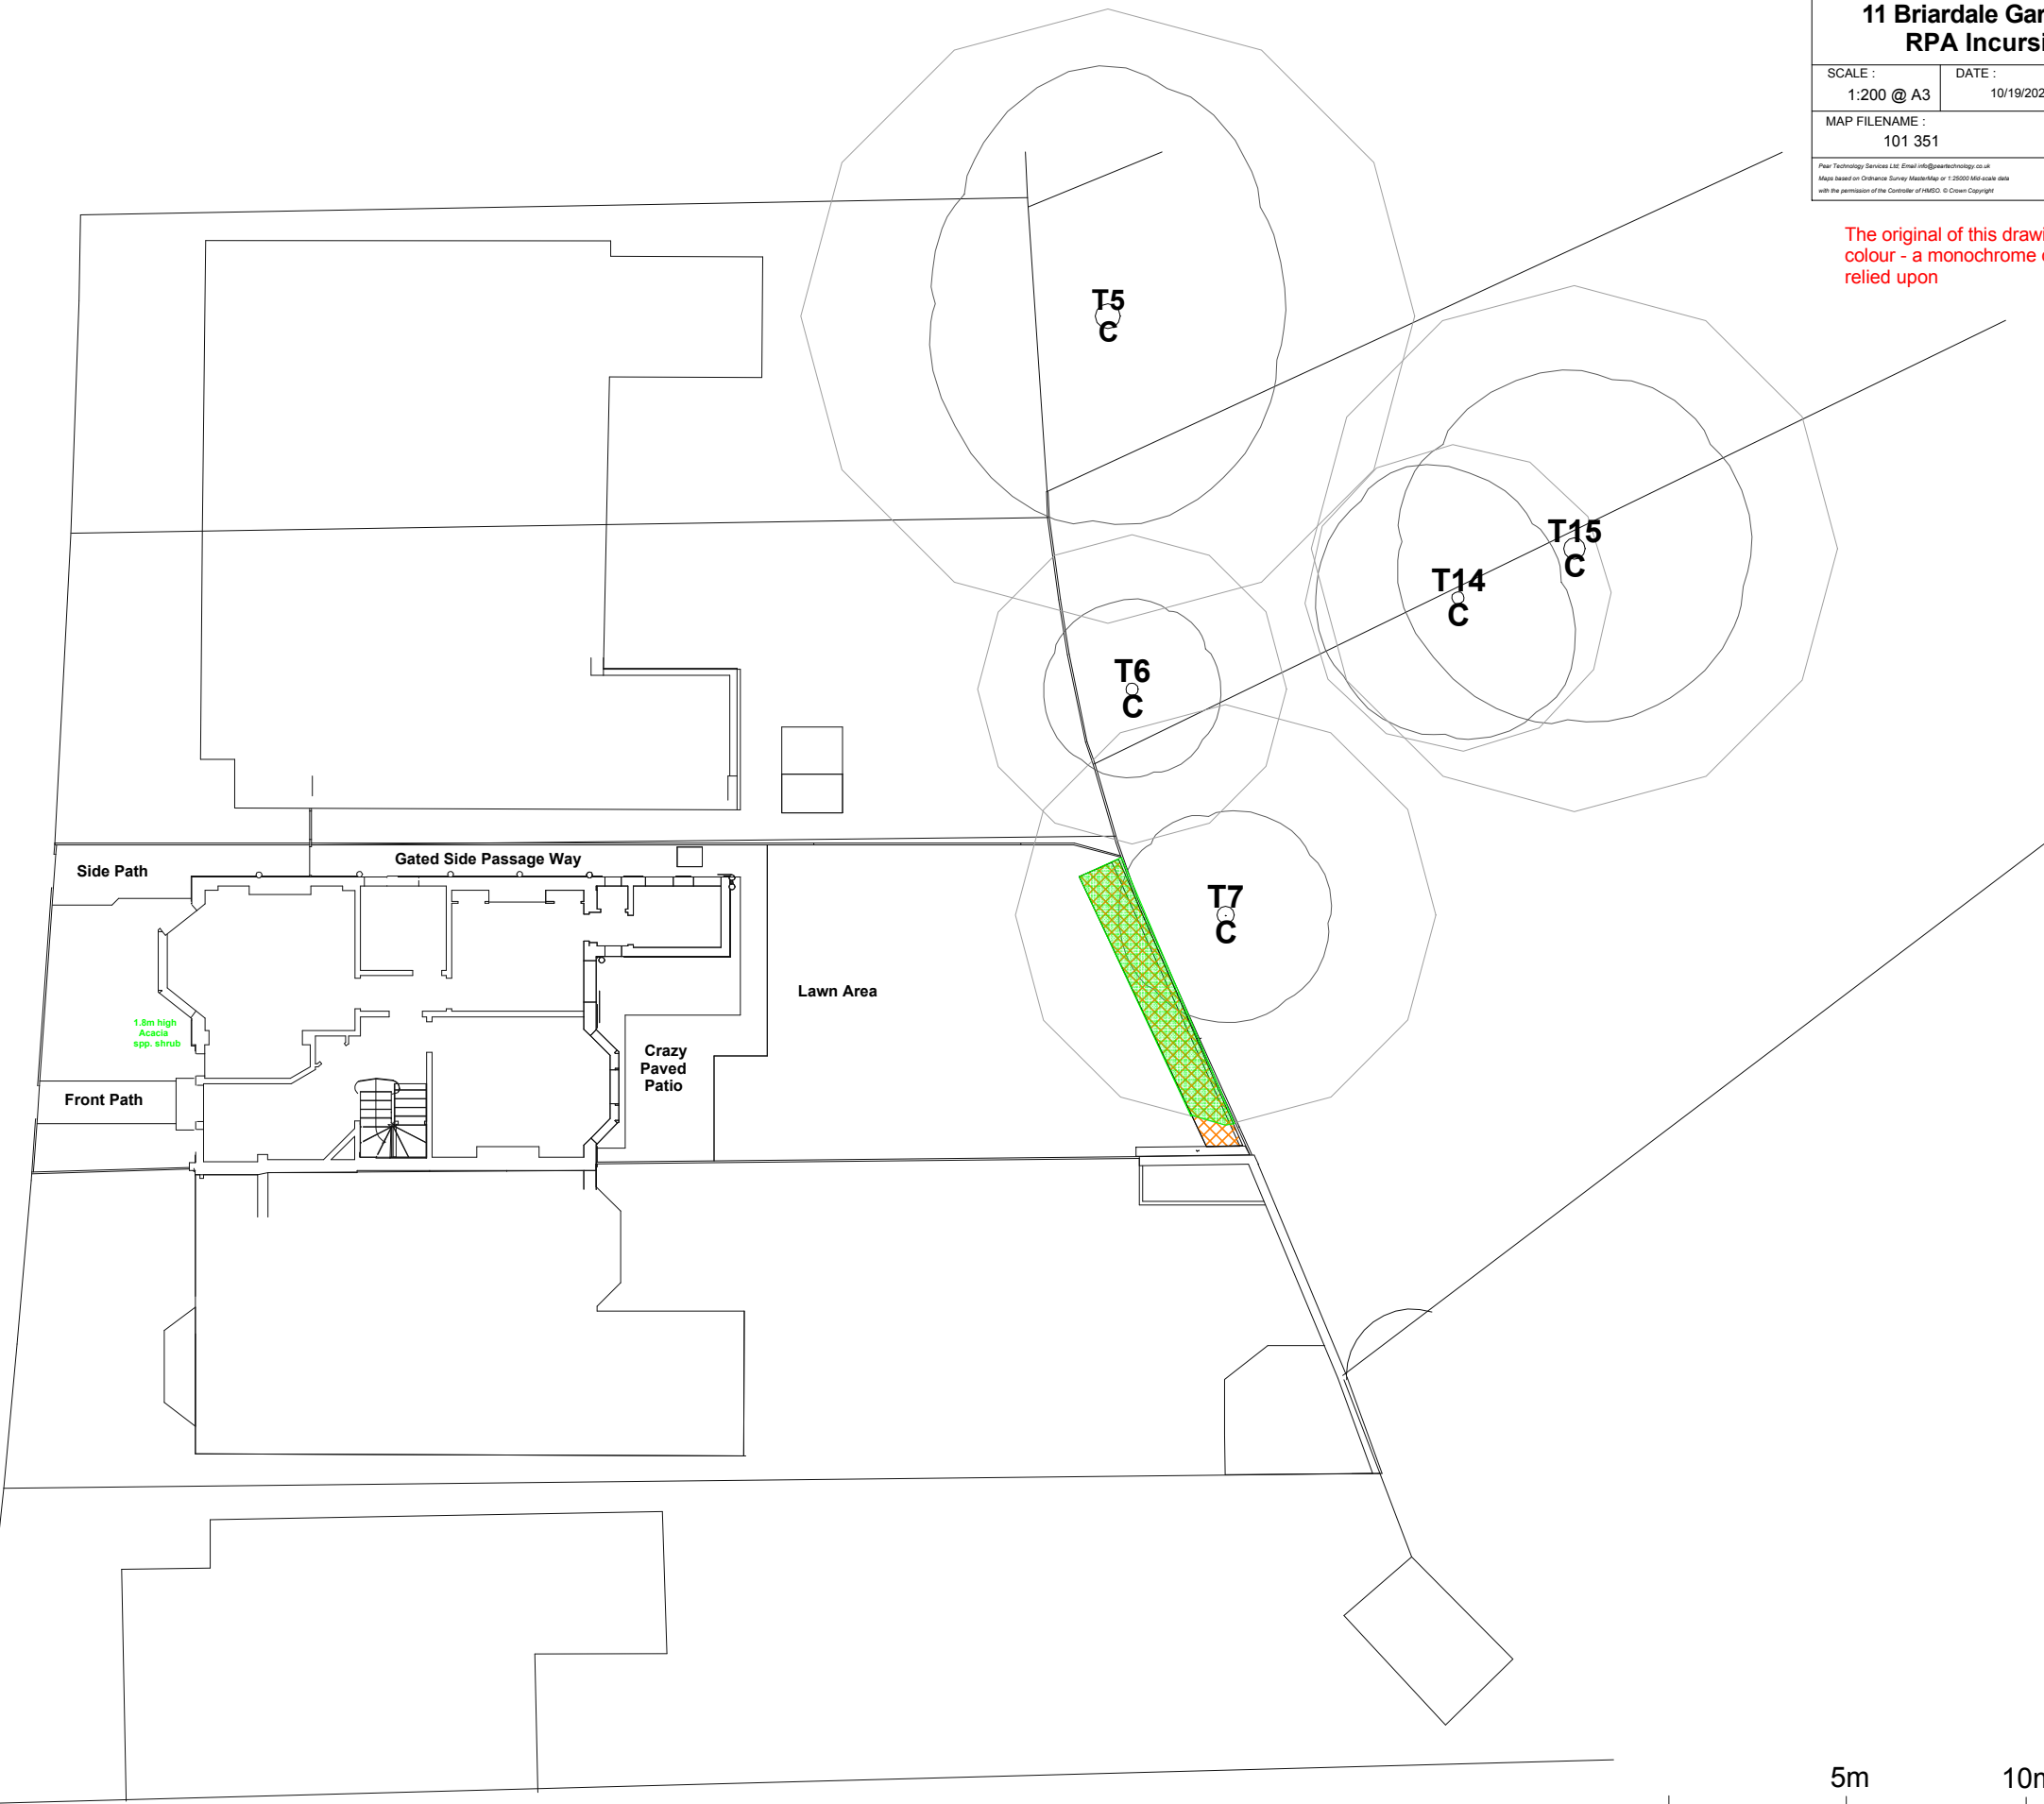

KEY

