

NOTES
 T11 RPA of 14.6m² with incursion of 1.71m² = 11.7%.

Arbol EuroConsulting Ltd.

1 Landford Close Rickmansworth WD3 1NG
 Mobile: 07884426671

**11 Briardale Gardens NW3
 RPA Incursion**


SCALE : 1:200 @ A3 DATE : 10/19/2020

MAP FILENAME : 101_351



Peer Technology Services Ltd. Email: info@peertechtechnology.co.uk
 Maps based on Ordnance Survey MasterMap or 1:25000 M60 scale data
 with the permission of the Controller of HMSO. © Crown Copyright

The original of this drawing was produced in colour - a monochrome copy should not be relied upon

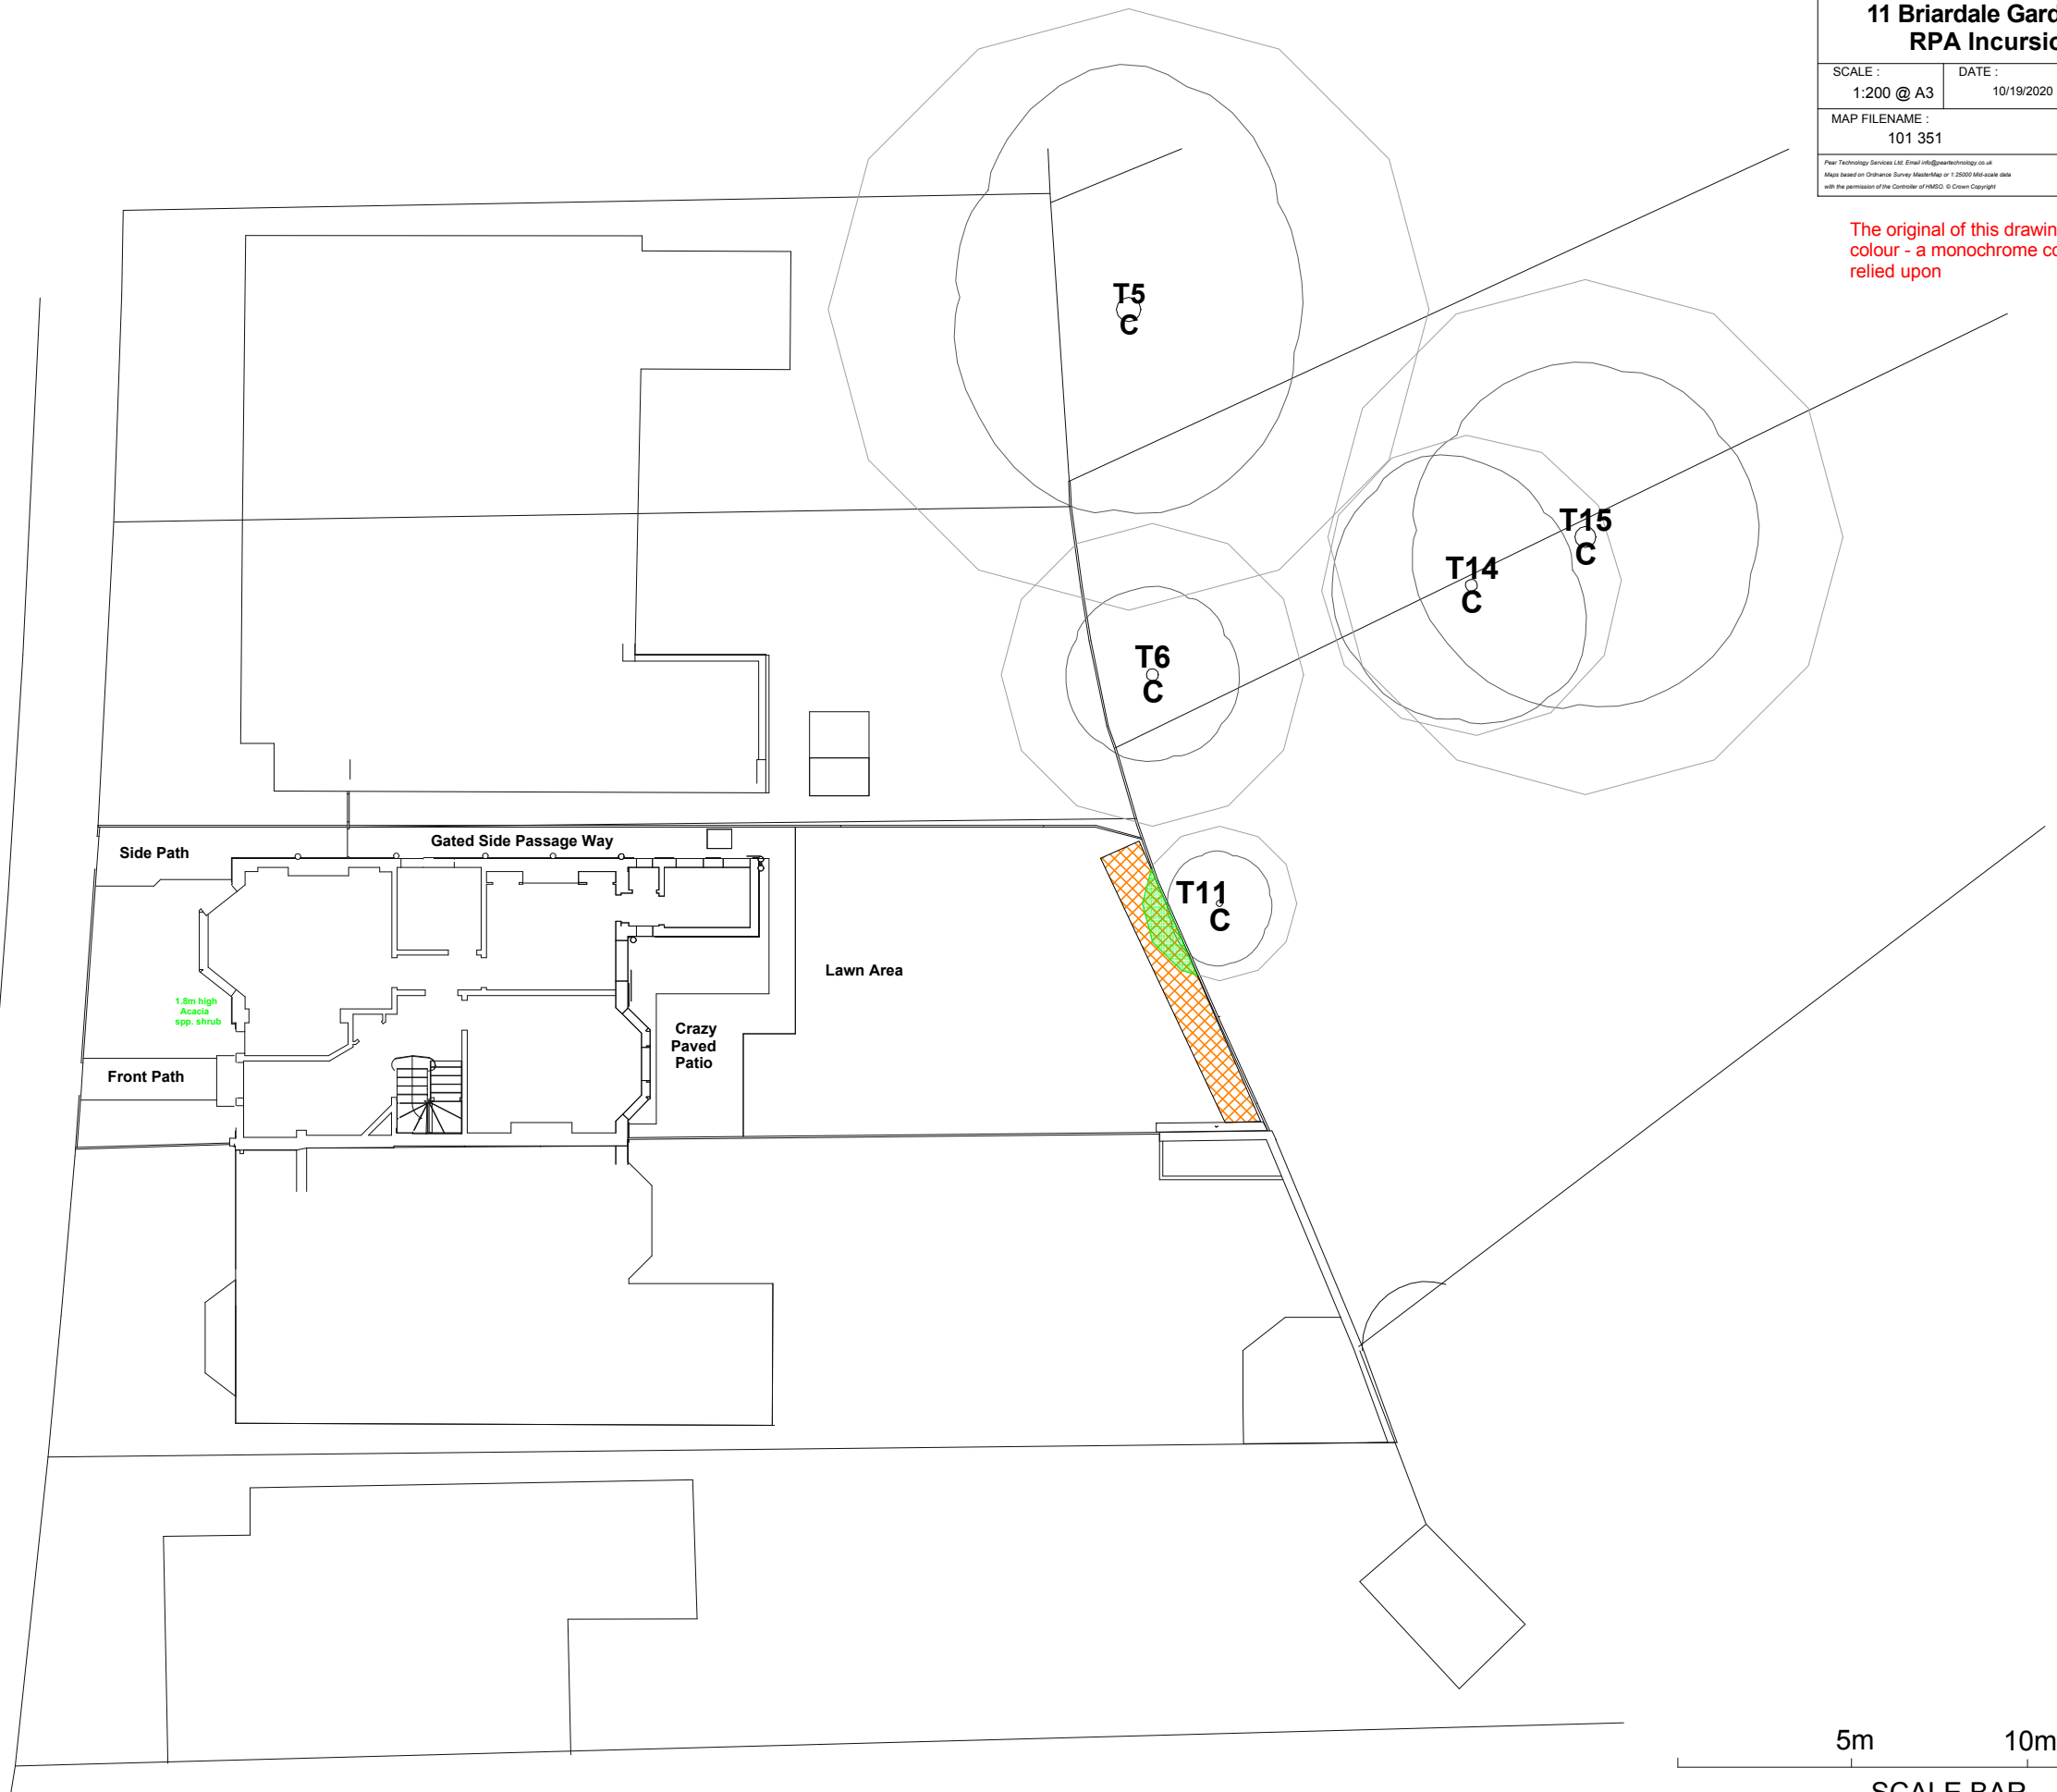

KEY

