

NOTES  
T13 RPA of 452.3m<sup>2</sup> with incursion of 4.10m<sup>2</sup> = 0.90%.

Arbol EuroConsulting Ltd.

1 Landford Close Rickmansworth WD3 1NG  
Mobile: 07884426671

11 Briardale Gardens NW3  
RPA Incursion

SCALE :  
1:200 @ A3



DATE :  
10/19/2020

MAP FILENAME :  
101 351

Pear Technology Services Ltd Email: info@peartechnology.co.uk  
Maps based on Ordnance Survey MasterMap or 1:25000 M60 scale data  
with the permission of the Controller of HMSO. © Crown Copyright



The original of this drawing was produced in  
colour - a monochrome copy should not be  
relied upon

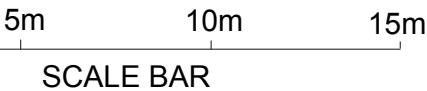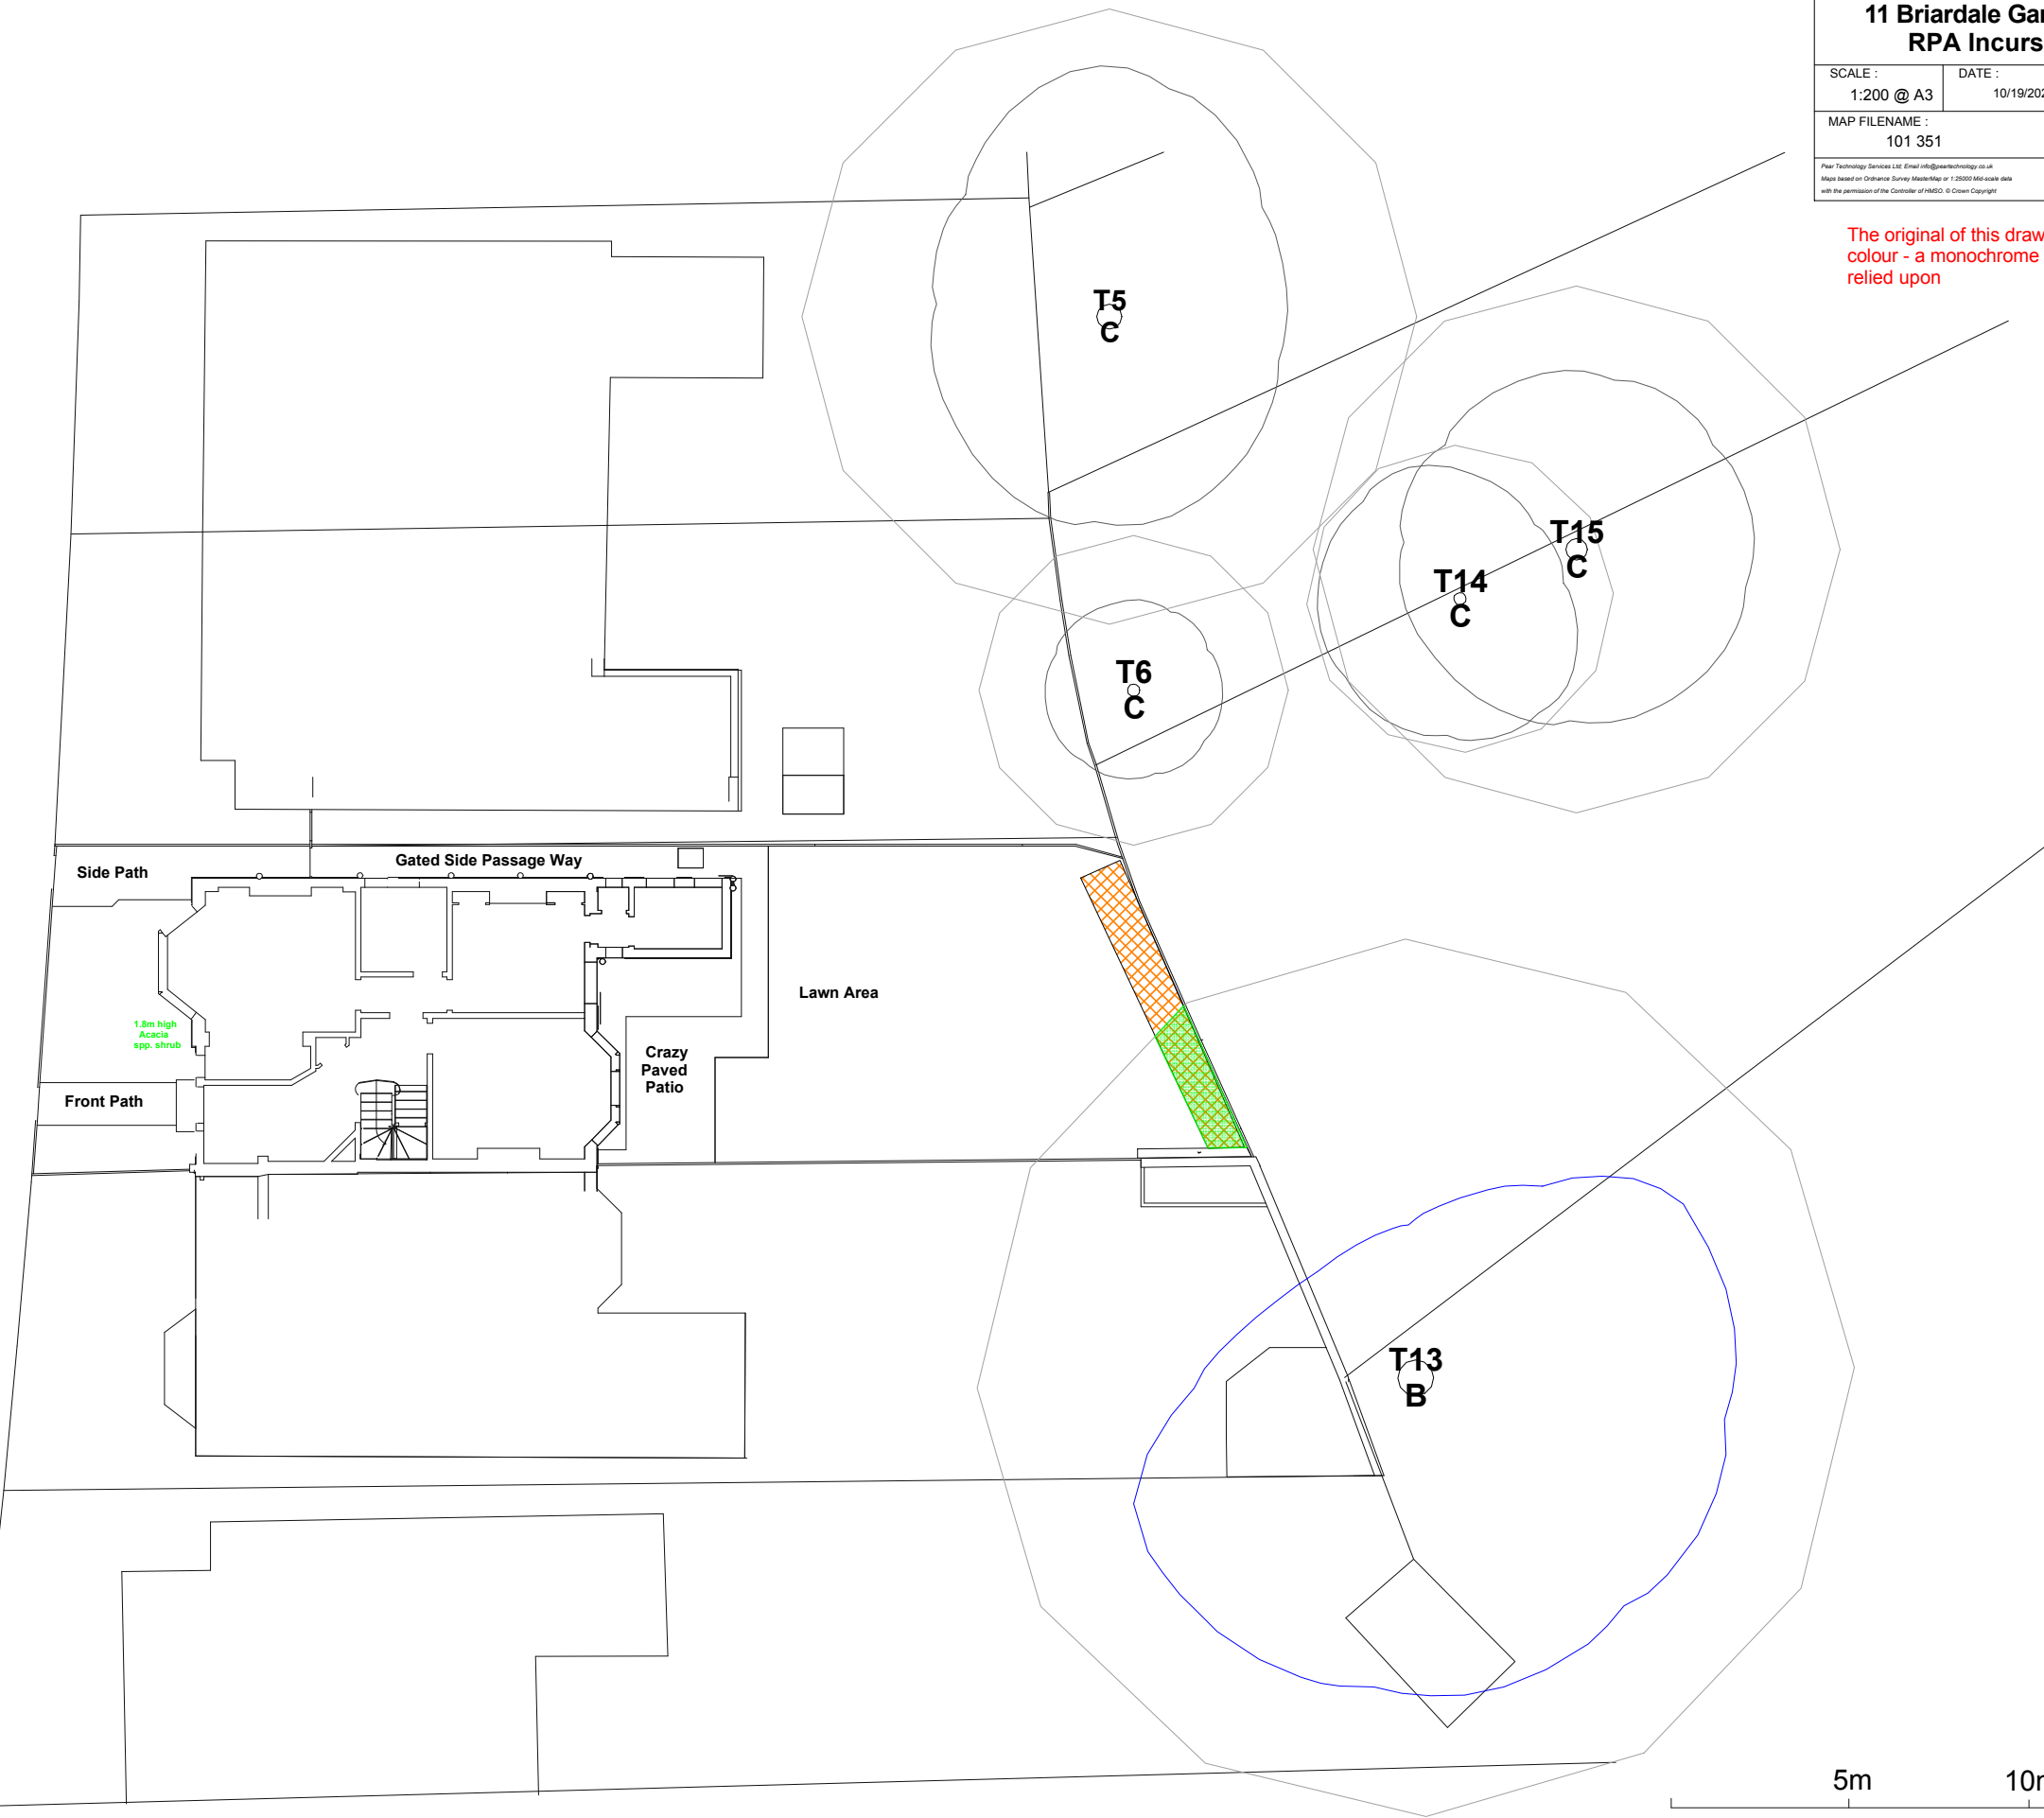

KEY

