


KEY:

- | | |
|---|--|
|  | Floor Level |
|  | Ceiling Level |
| svp | Soil and Vent Pipe |
| rwp | Rain Water Pipe |
| ic | Inspection Cover |
| cl | Cover Level |
| u/s | Underside Height |
| BH 2000 | Beam Height |
| AH 2500 | Arch Head |
| SPR 1800 | Spring Point |
| FS 0780 | Floor to Sill |
| SH 1850 | Sill to Head |
|  | Drainage |
|  | Boundary Line |
|  | Above |
|  | New Structure(130mm)/Insulation(215mm) |
|  | Joinery |
|  | Free-standing Furniture |
|  | Radiator |
|  | Section Marker |

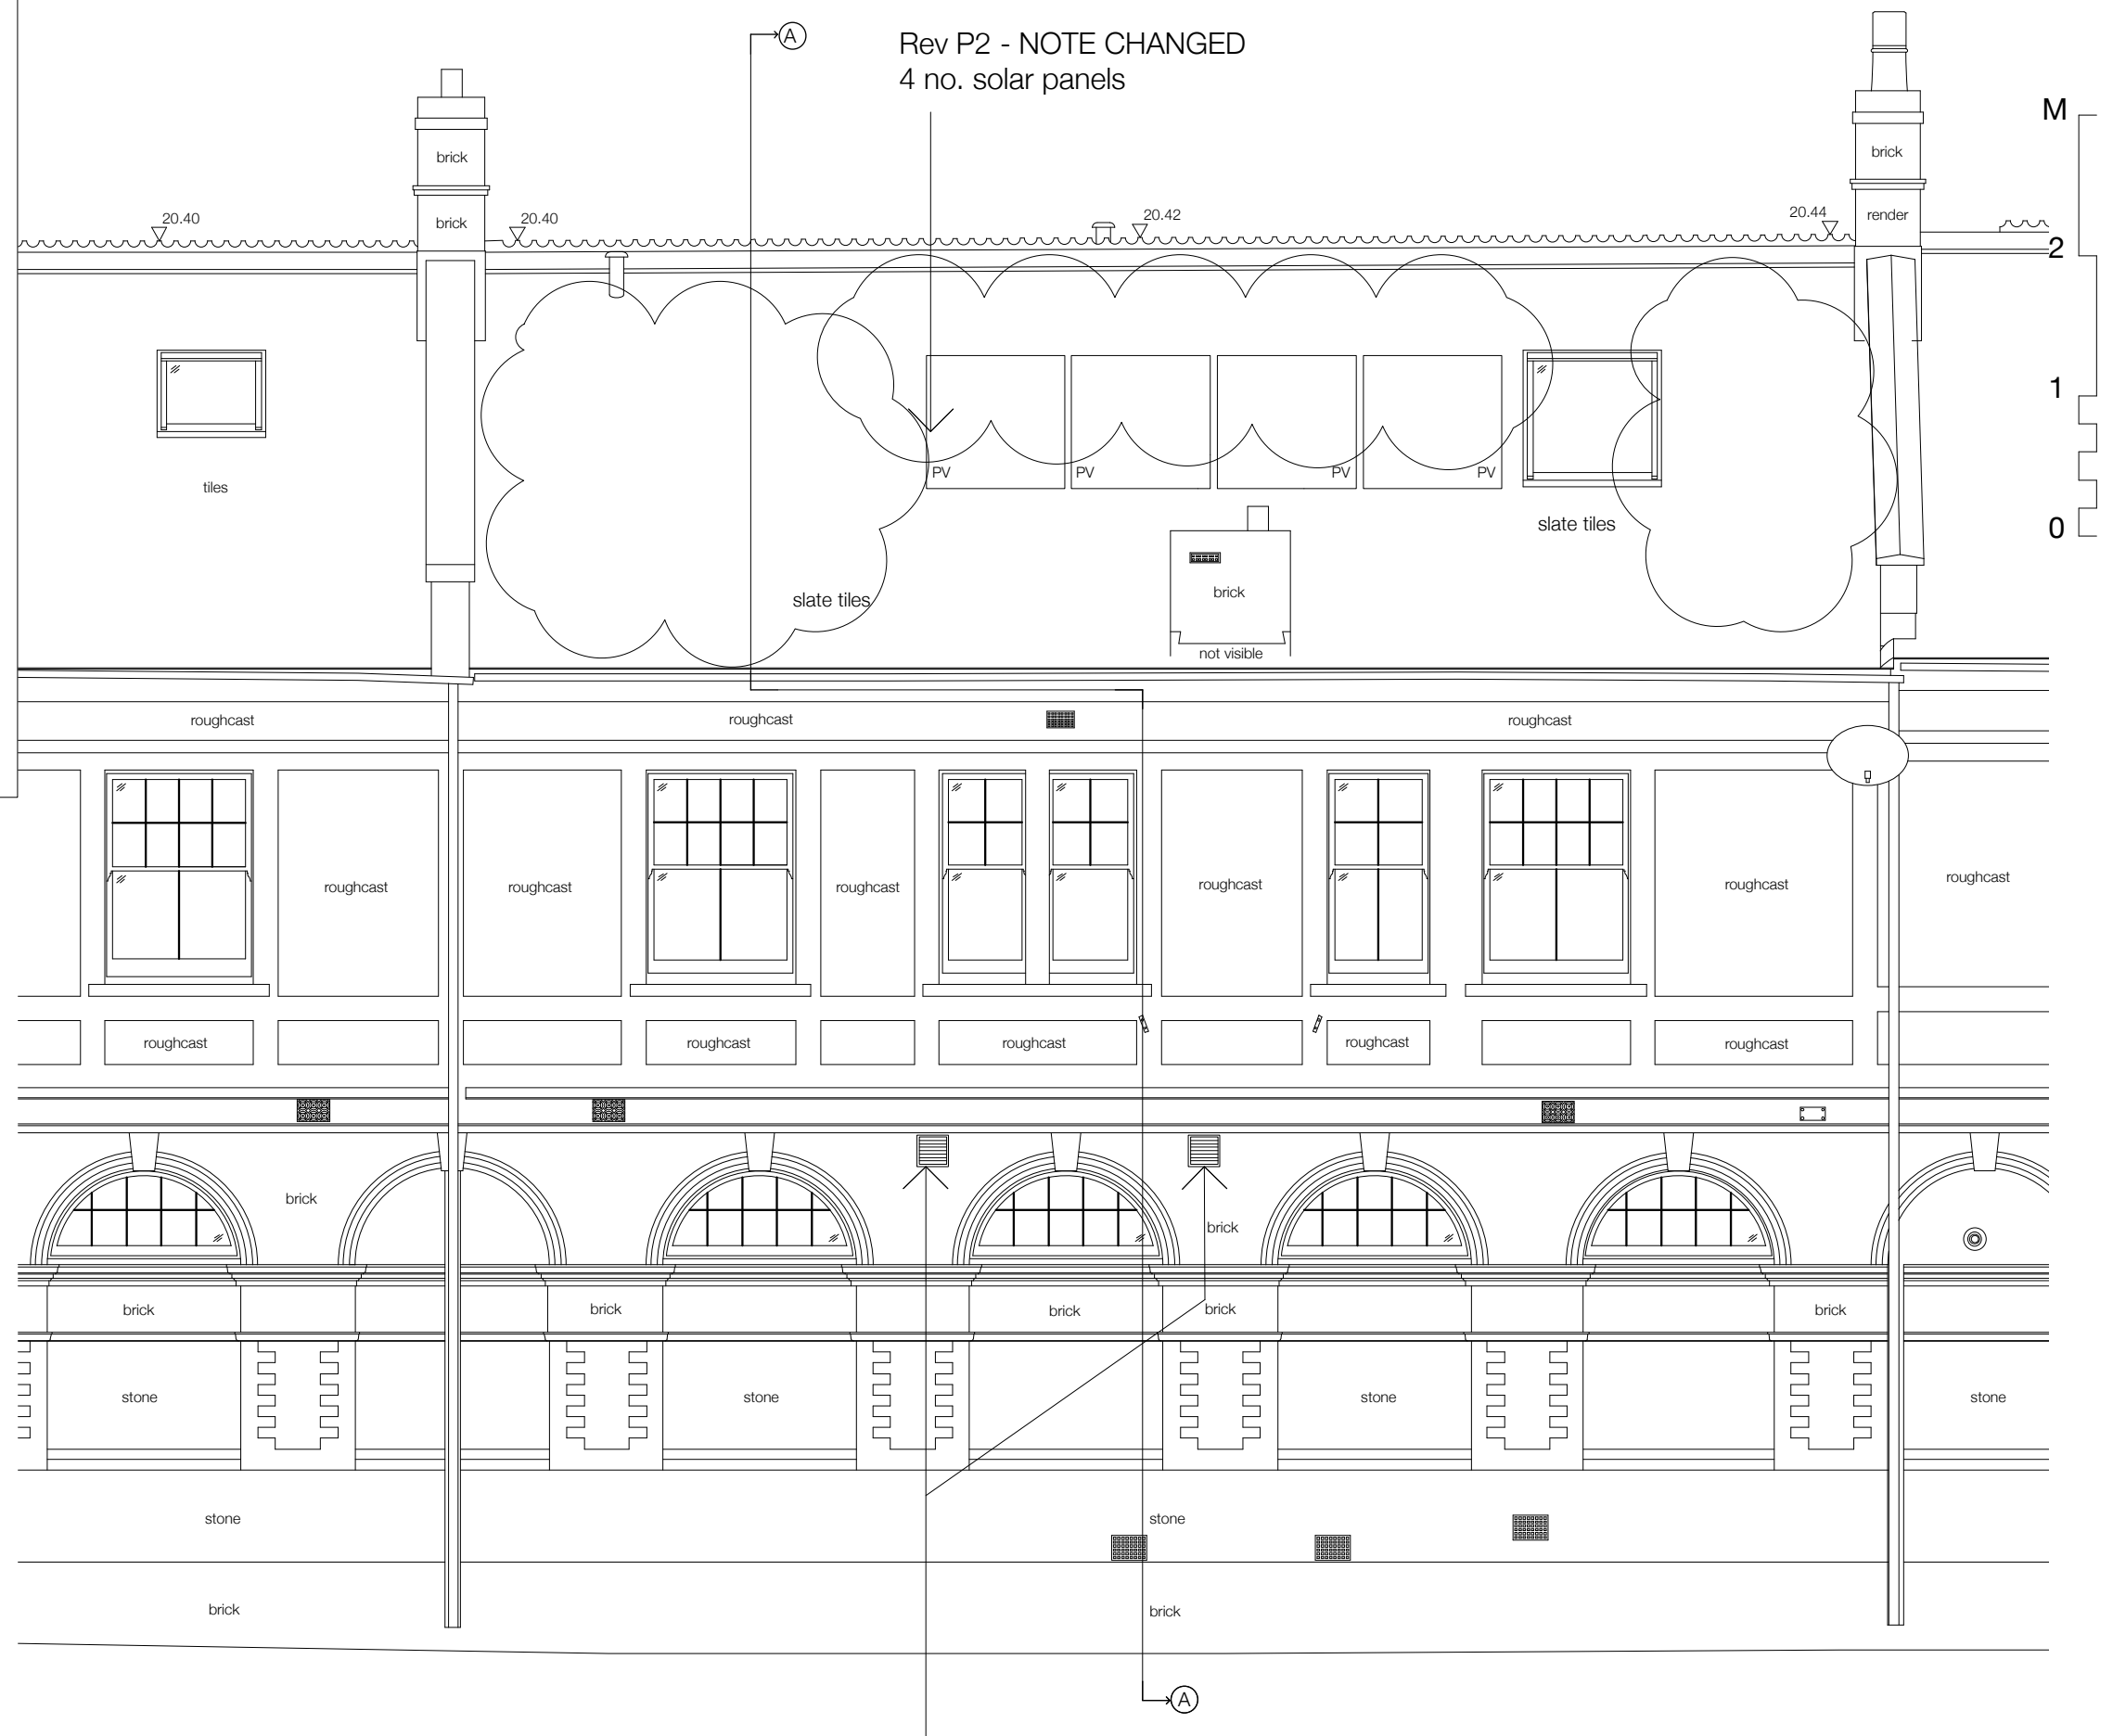

Rev P2 - NOTE CHANGED
Extract wall vents,
colour to match the brick

SANYA POLESCUK ARCHITECTS
8a BELSIZE COURT GARAGES LONDON NW3 5AJ
T:0207 431 8580 e-mail:enquiries@polescukarchitects.com

DATE:	29 October 2020
-------	-----------------

SCALE:	1:50	PAPER:	A3
--------	------	--------	----

PROJECT: 4 Belsize Court Garages, London