



All drawings are presented in iso a3 with dimensions in [mm] millimeters unless stated otherwise.

These drawings are indicative design intent. all dimensions must be verified by the appointed site representative.


Do not scale from drawing.

101 A+D retain all rights to any version of this drawing regardless of receipt of payment by the client.

Scale : 1:5 at isoA3

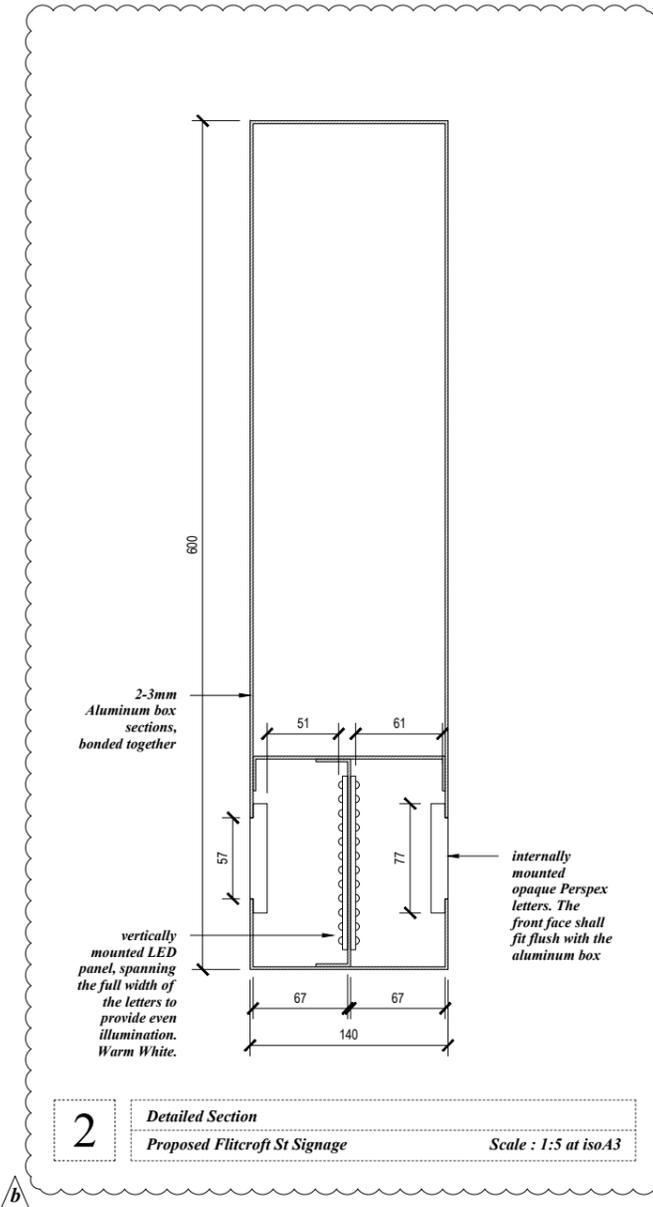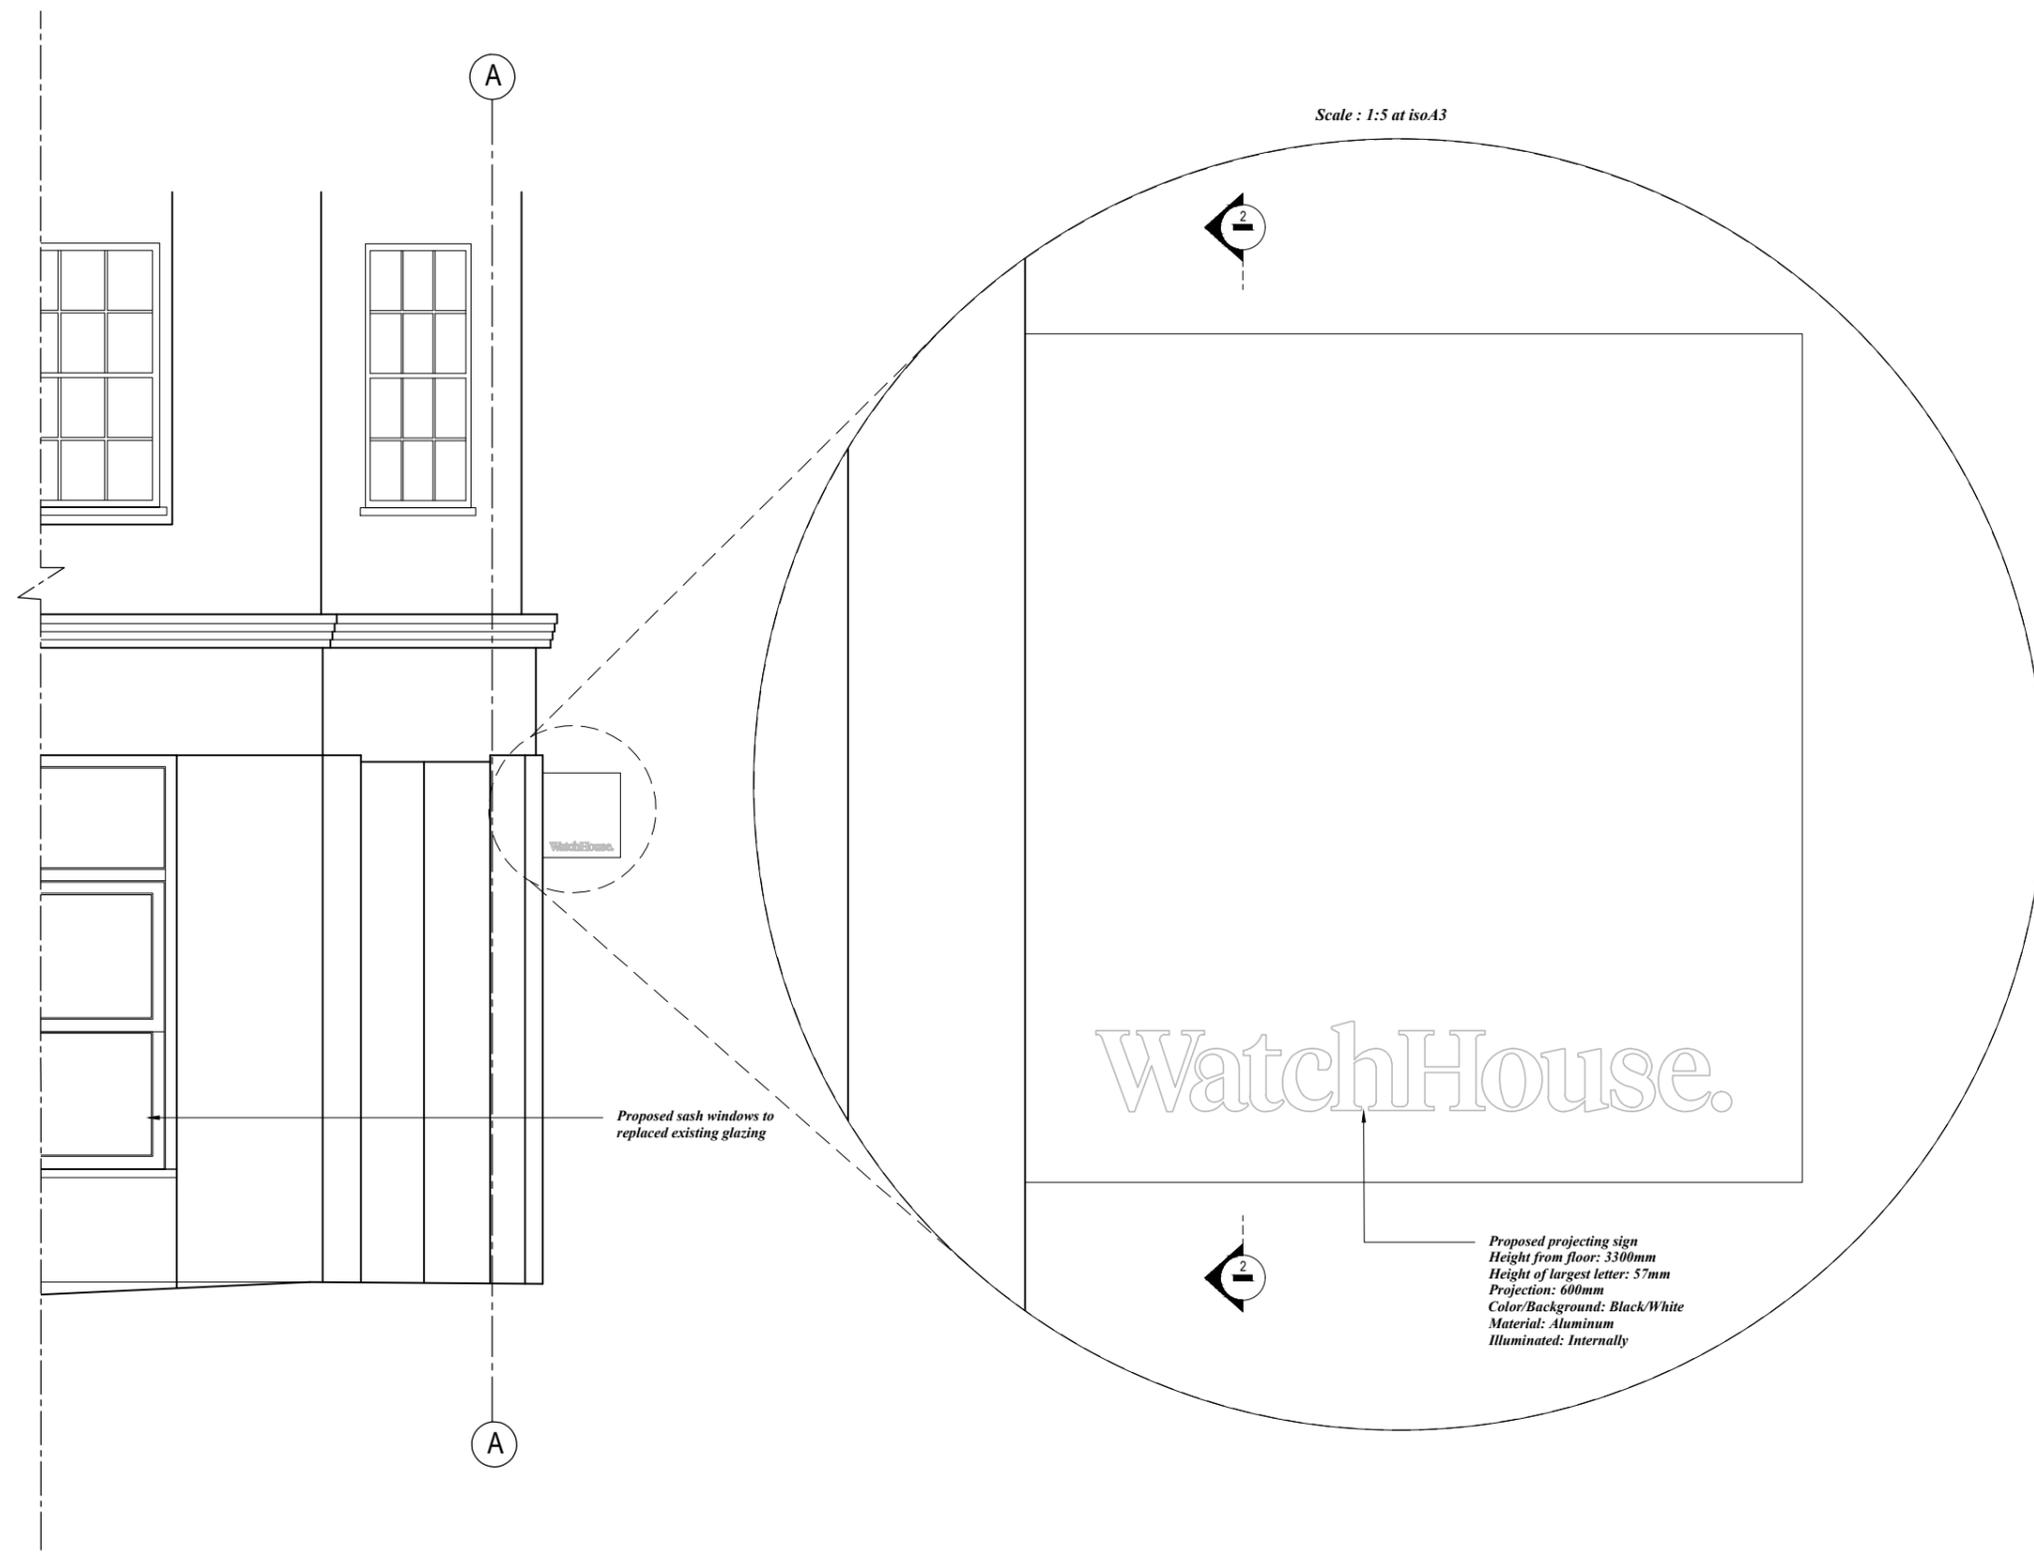

1 Elevation
Proposed Flitcroft St Arrangement
Scale : 1:50 at isoA3

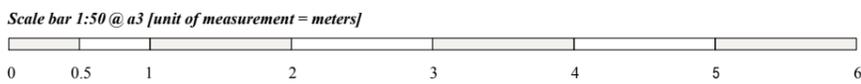

Project Client	Project Address	Drawing Submissions	Notes	Project Reference	Drawing Number	Drawing Revision Status	Drawing Scale
101 Architecture+Design First Floor, 108c Stokes Croft, St Pauls, Bristol, BS1 3RU, UK.	WatchHouse. 36 Malby Street, London, SE1 3PA, UK	09.05.20 Issued for Designers Comment N/A Not applicable		166.2020	101_DRG_A3.4	'b'	1:50 at iso A3
		04.11.20 Issued for Planning Approval 'a' Additional Section and Detail at 1:5 for Case Officer Added.					
		11.11.20 Issued for Planning Approval 'b' Additional Detail at 1:5 for Case Officer Added.					
				Project Title	Drawing Title	Project Status	Drawing Submission Date
				Watch House, 1-3 Denmark Street	Proposed Flitcroft St Elevation	Pre-Start	11th November 2020