


PLANNING

The contractor must check dimensions on site. Only figured dimensions to be worked from.


Any discrepancies must be reported to the architect before proceeding.

NOTES:

This drawing is © copyright Platform 5 Architects LLP

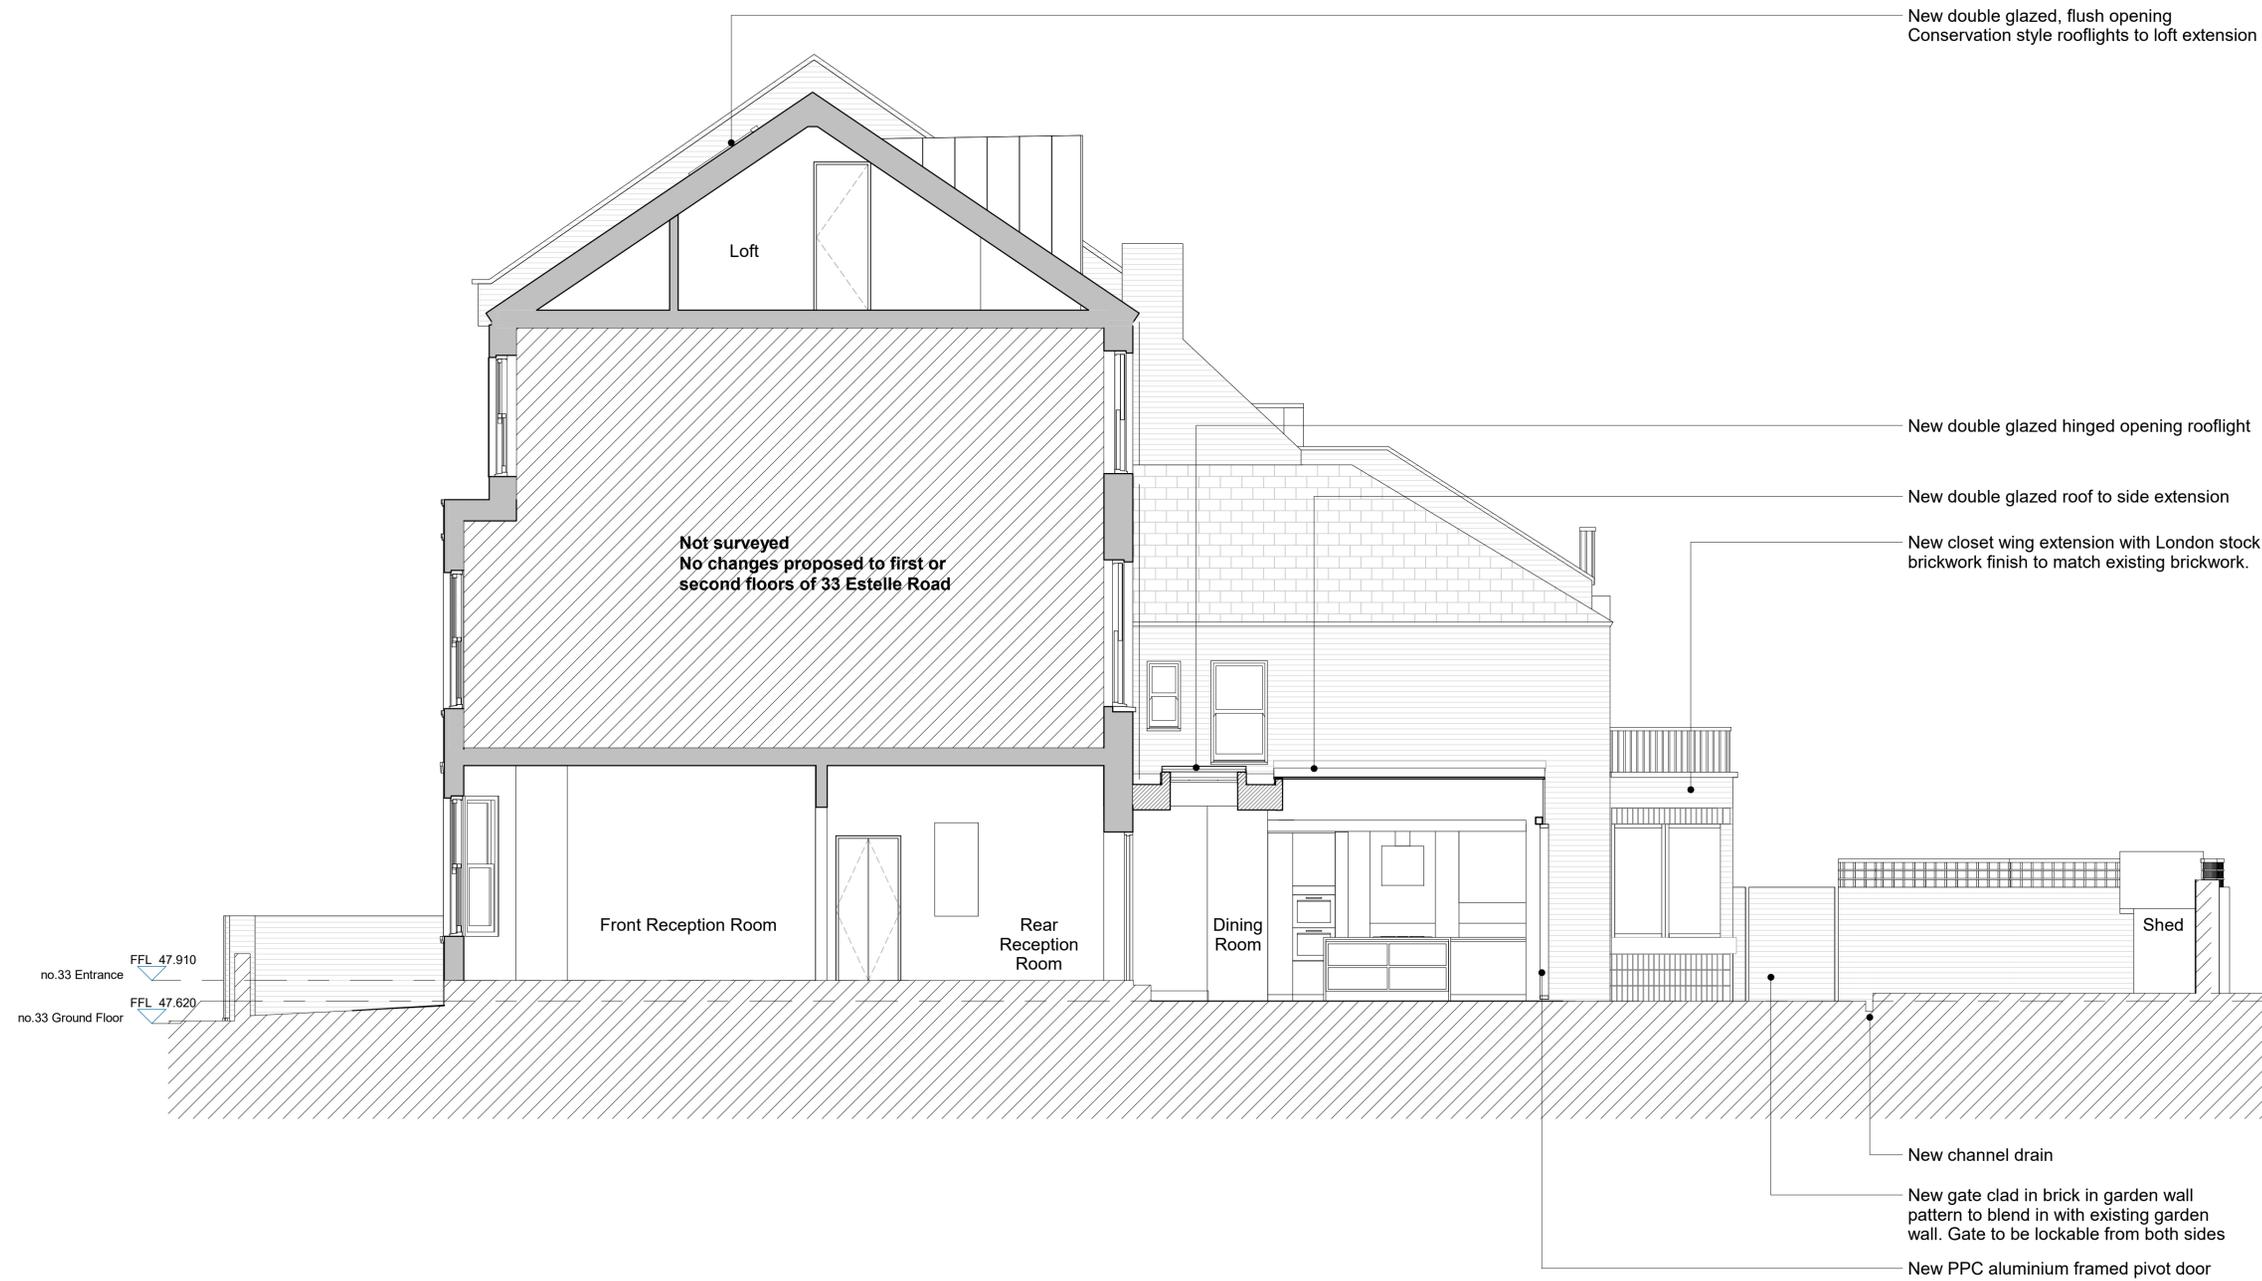

Rev.	Date	Description	Checked
P6	10.11.20	Issued for Planning	PM
P5	15.10.20	Issued for Planning	PM
P4	15.09.10	Issued for Information	MT
P3	08.09.20	Issued for Information	MT
P2	21.08.20	Issued for Information	MT
P1	10.07.20	Issued for Planning	PM

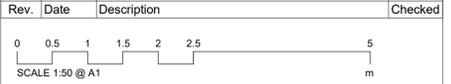

Platform 5
architects

Unit 102
94 Hanbury Street
London
E1 5JL

t 020 7377 8885
e info@platform5architects.com
w www.platform5architects.com

PROJECT TITLE: 33 Estelle Road		SCALE @ A1:	SCALE @ A1:
DRAWING TITLE: Proposed Section BB		1:50	1:100
PROJECT NO.:	DRAWING NO.:	REVISION:	
19-104	506	P6	