
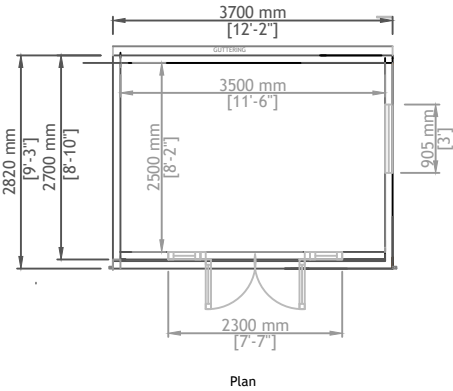


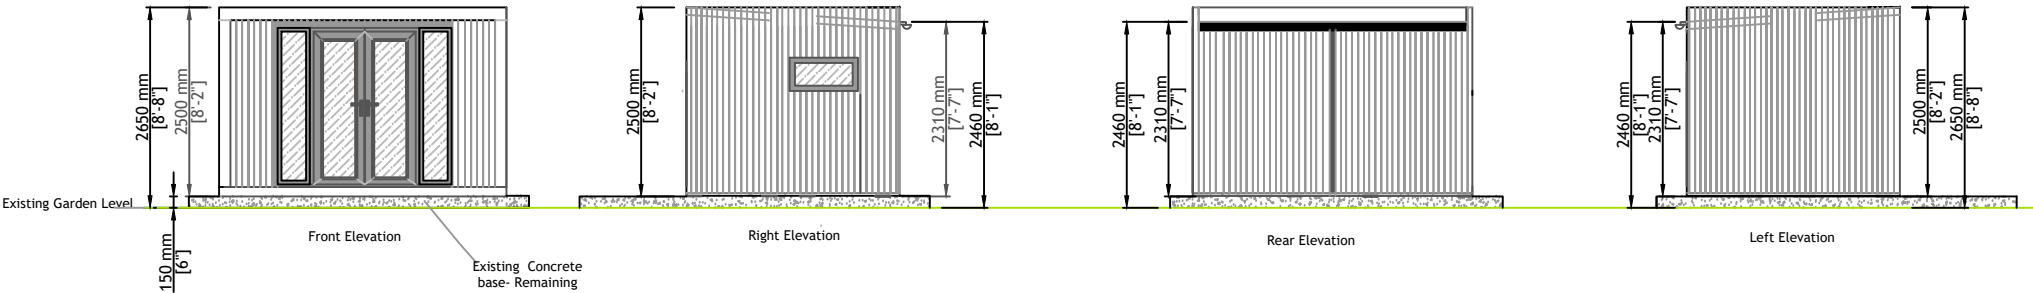

Plan For Proposed Garden room/home Gym

Charlie Morris /Nomi Shragai
105 Canfield Gardens
London
NW6 3DY7

GENERAL CONSTRUCTION

Floor:
80mm Interlocking Insulated Floor Panels sit on top of Concrete Pile Foundation.

Roof:
Kingspan KS1000 60-95mm Thick Insulated Composite Panels - Olive Green Finish

Walls:
Timber Frame(Tanalised)with 50mm Rockwool Insulated Cavity Incorporating breathable Foiled photon wrap

Cladding:
Shiplap T & G Cladding Constructed in Tanalised Redwood to all Elevations.

Doors:
Aluminium 2300mm French door window combination- Frames Graphite Grey Fitted with Pilkington Glass

Windows:
Aluminium Top-Opening Lozenge windows- Frames Graphite Grey fitted with Pilkington Glass

Facia:
Timber Tanalised Redwood

Itemref	Quantity	Title/Name, designation, material, dimension etc			Article No./Reference	
Designed by C Hodgson		Checked by	Approved by - date 18/09/2020	File name Naomi Shragai	Date	Scale 1:100 - .
Green Retreats				Inspiration		
				200900733GRS1	Edition	Sheet 1/1