


KEY:

-  SITE BOUNDARY
-  SITE OWNERSHIP

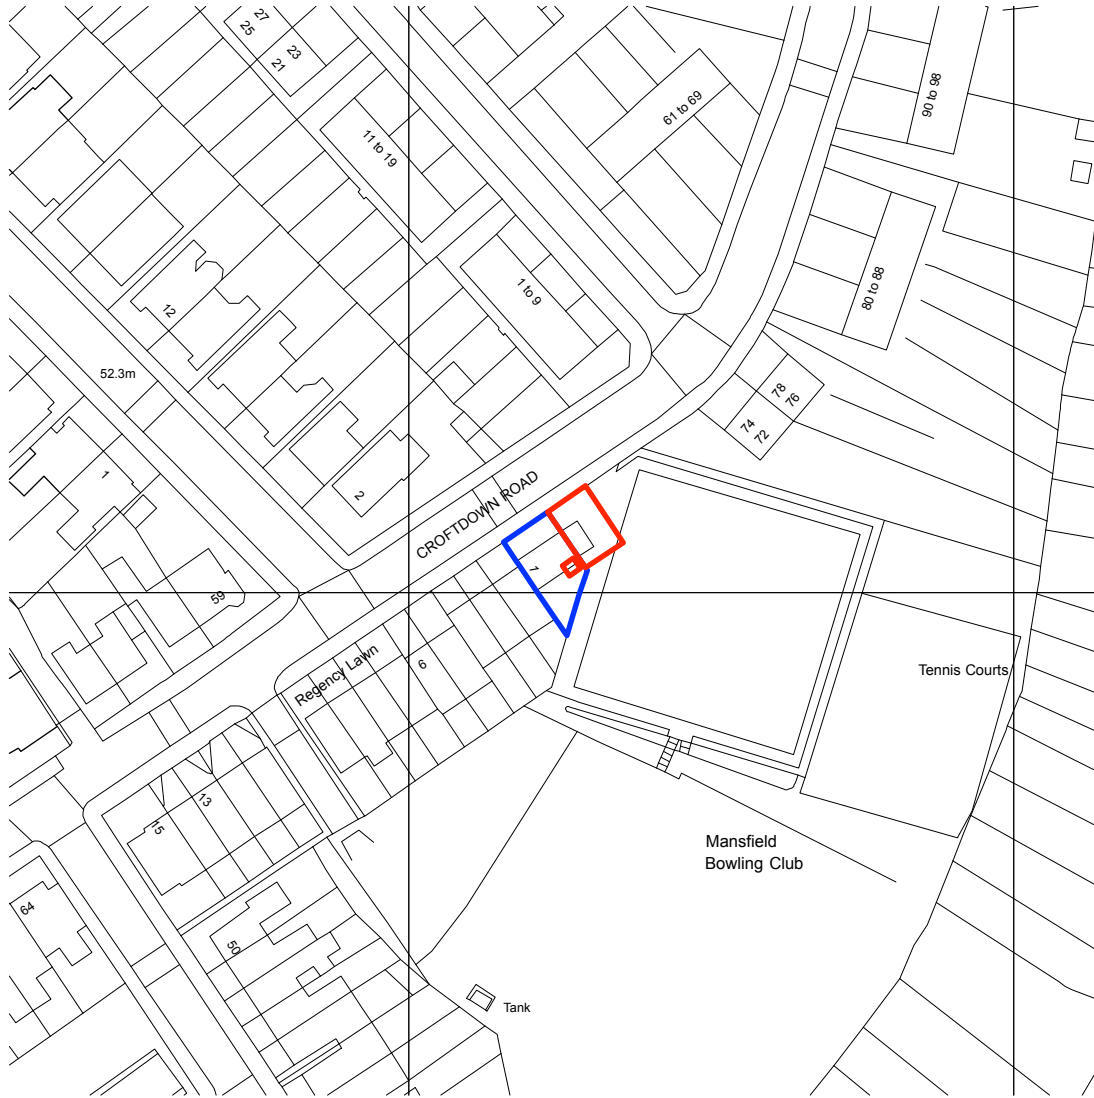

Crown Copyright and database rights 2020. OS 100031961 National Map Centre.



STATUS: PLANNING
SCALE: 1:1250 @ A4
DATE: NOVEMBER 2020



DRAWING NO: 2008_P_100
TITLE: LOCATION PLAN
PROJECT: **1(A) REGENCY LAWN, NW5 1HF**

jpa

T: +44 (0) 1590 626465
www.johnpardeyarchitects.com