



01. Landscape Brick wall, Retaining Wall

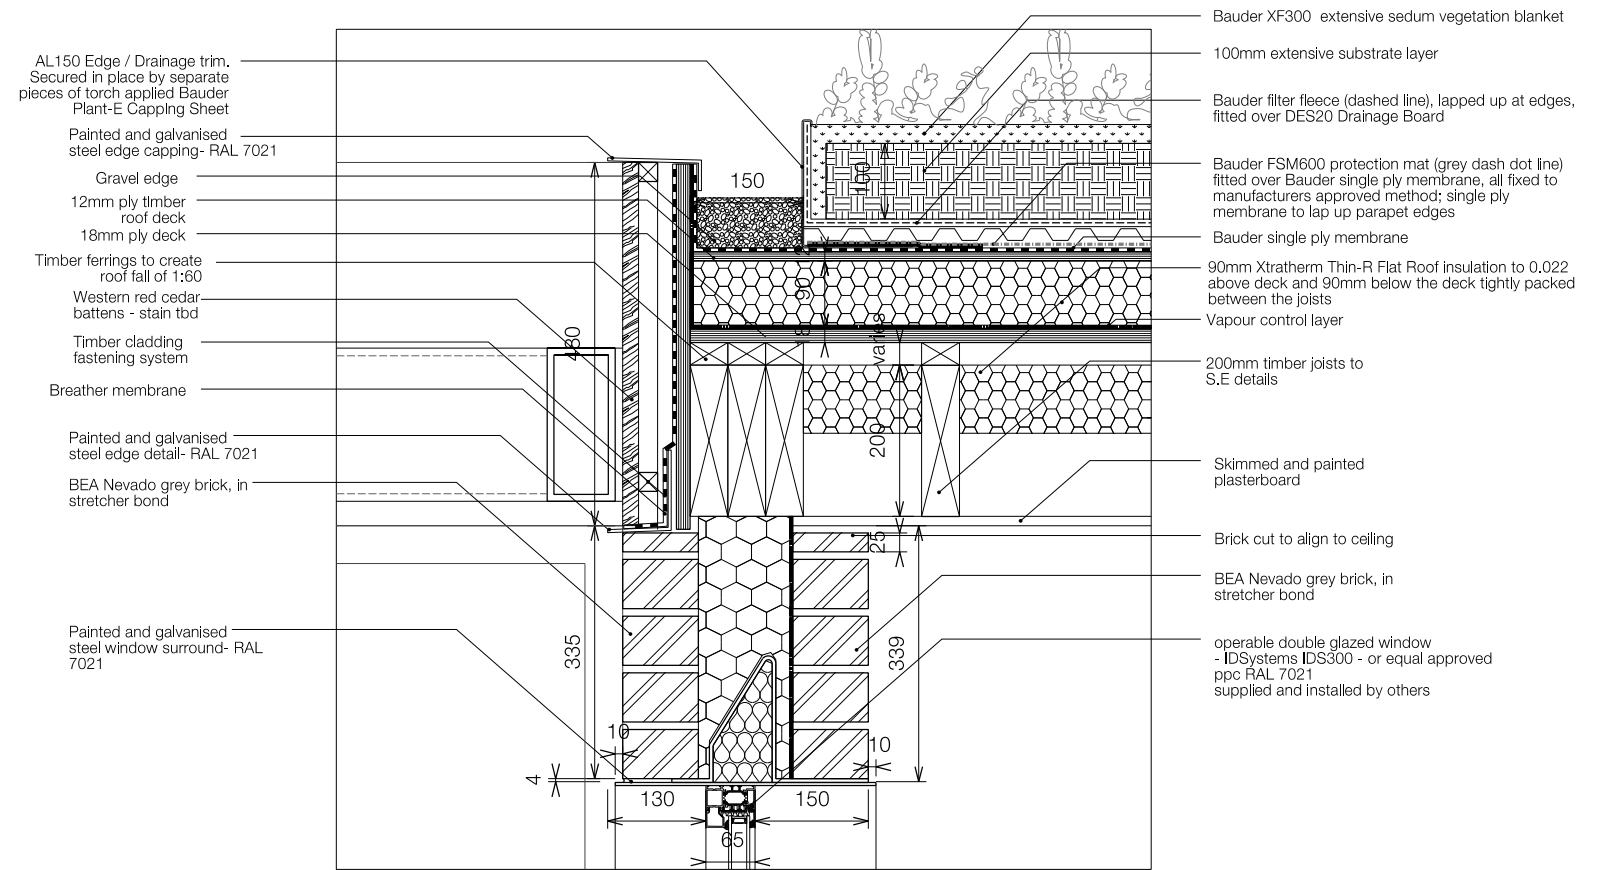

02. External wall, Timber Cladding, Window and Roof

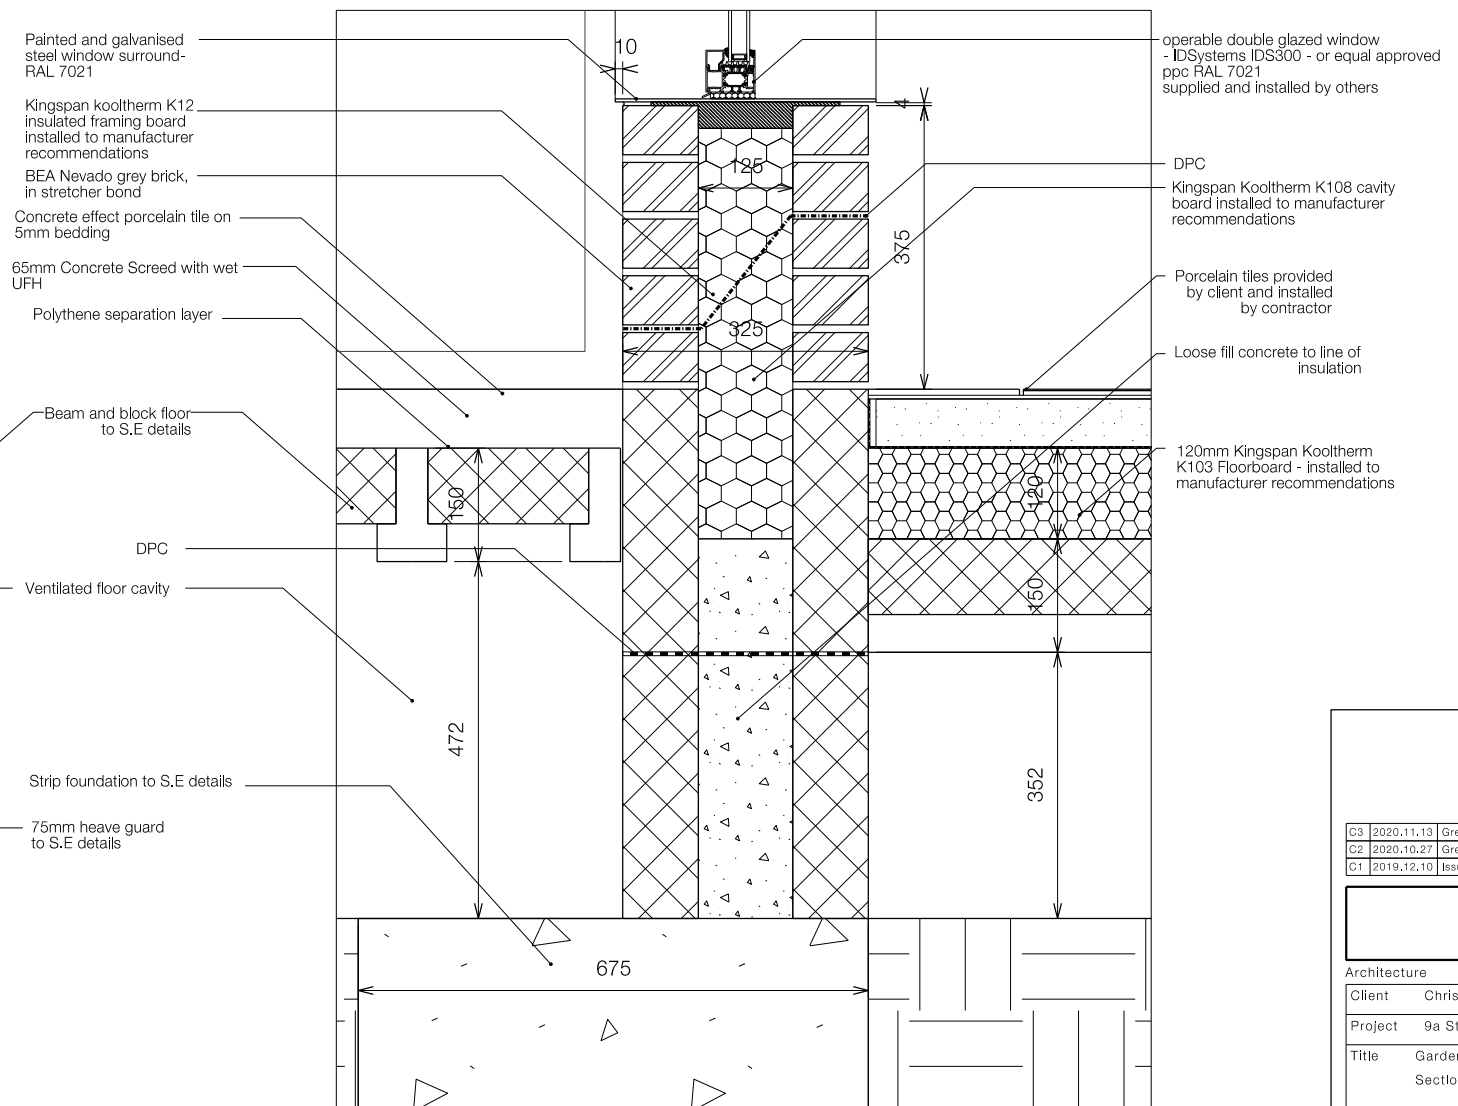

03. External Wall, Brick Base, Window

C3	2020.11.13	Green roof detail amended	JM
C2	2020.10.27	Green roof detail amended	JM
C1	2019.12.10	Issued for Tender	FD

Selencky/Parsons
28 Reveton Road
London SE4 2PP
Tel +44 (0) 775 893 845
www.selenckyparsons.com

Architecture	Landscape	Interior Design
Client	Christian & Hanah Burgess	
Project	9a Strathray Gardens	
Title	Garden Studio Section Details 2	

Drwg No	481 GS 31 002	Rev	C3
Scale	1:5 @A1 1:10 @ A3	Sheet	A1
Drawing Status	TENDER		

Do not scale. All dimensions must be checked on site and errors are to be reported to the author. All illustrated materials subject to copyright