


SECTION A - A

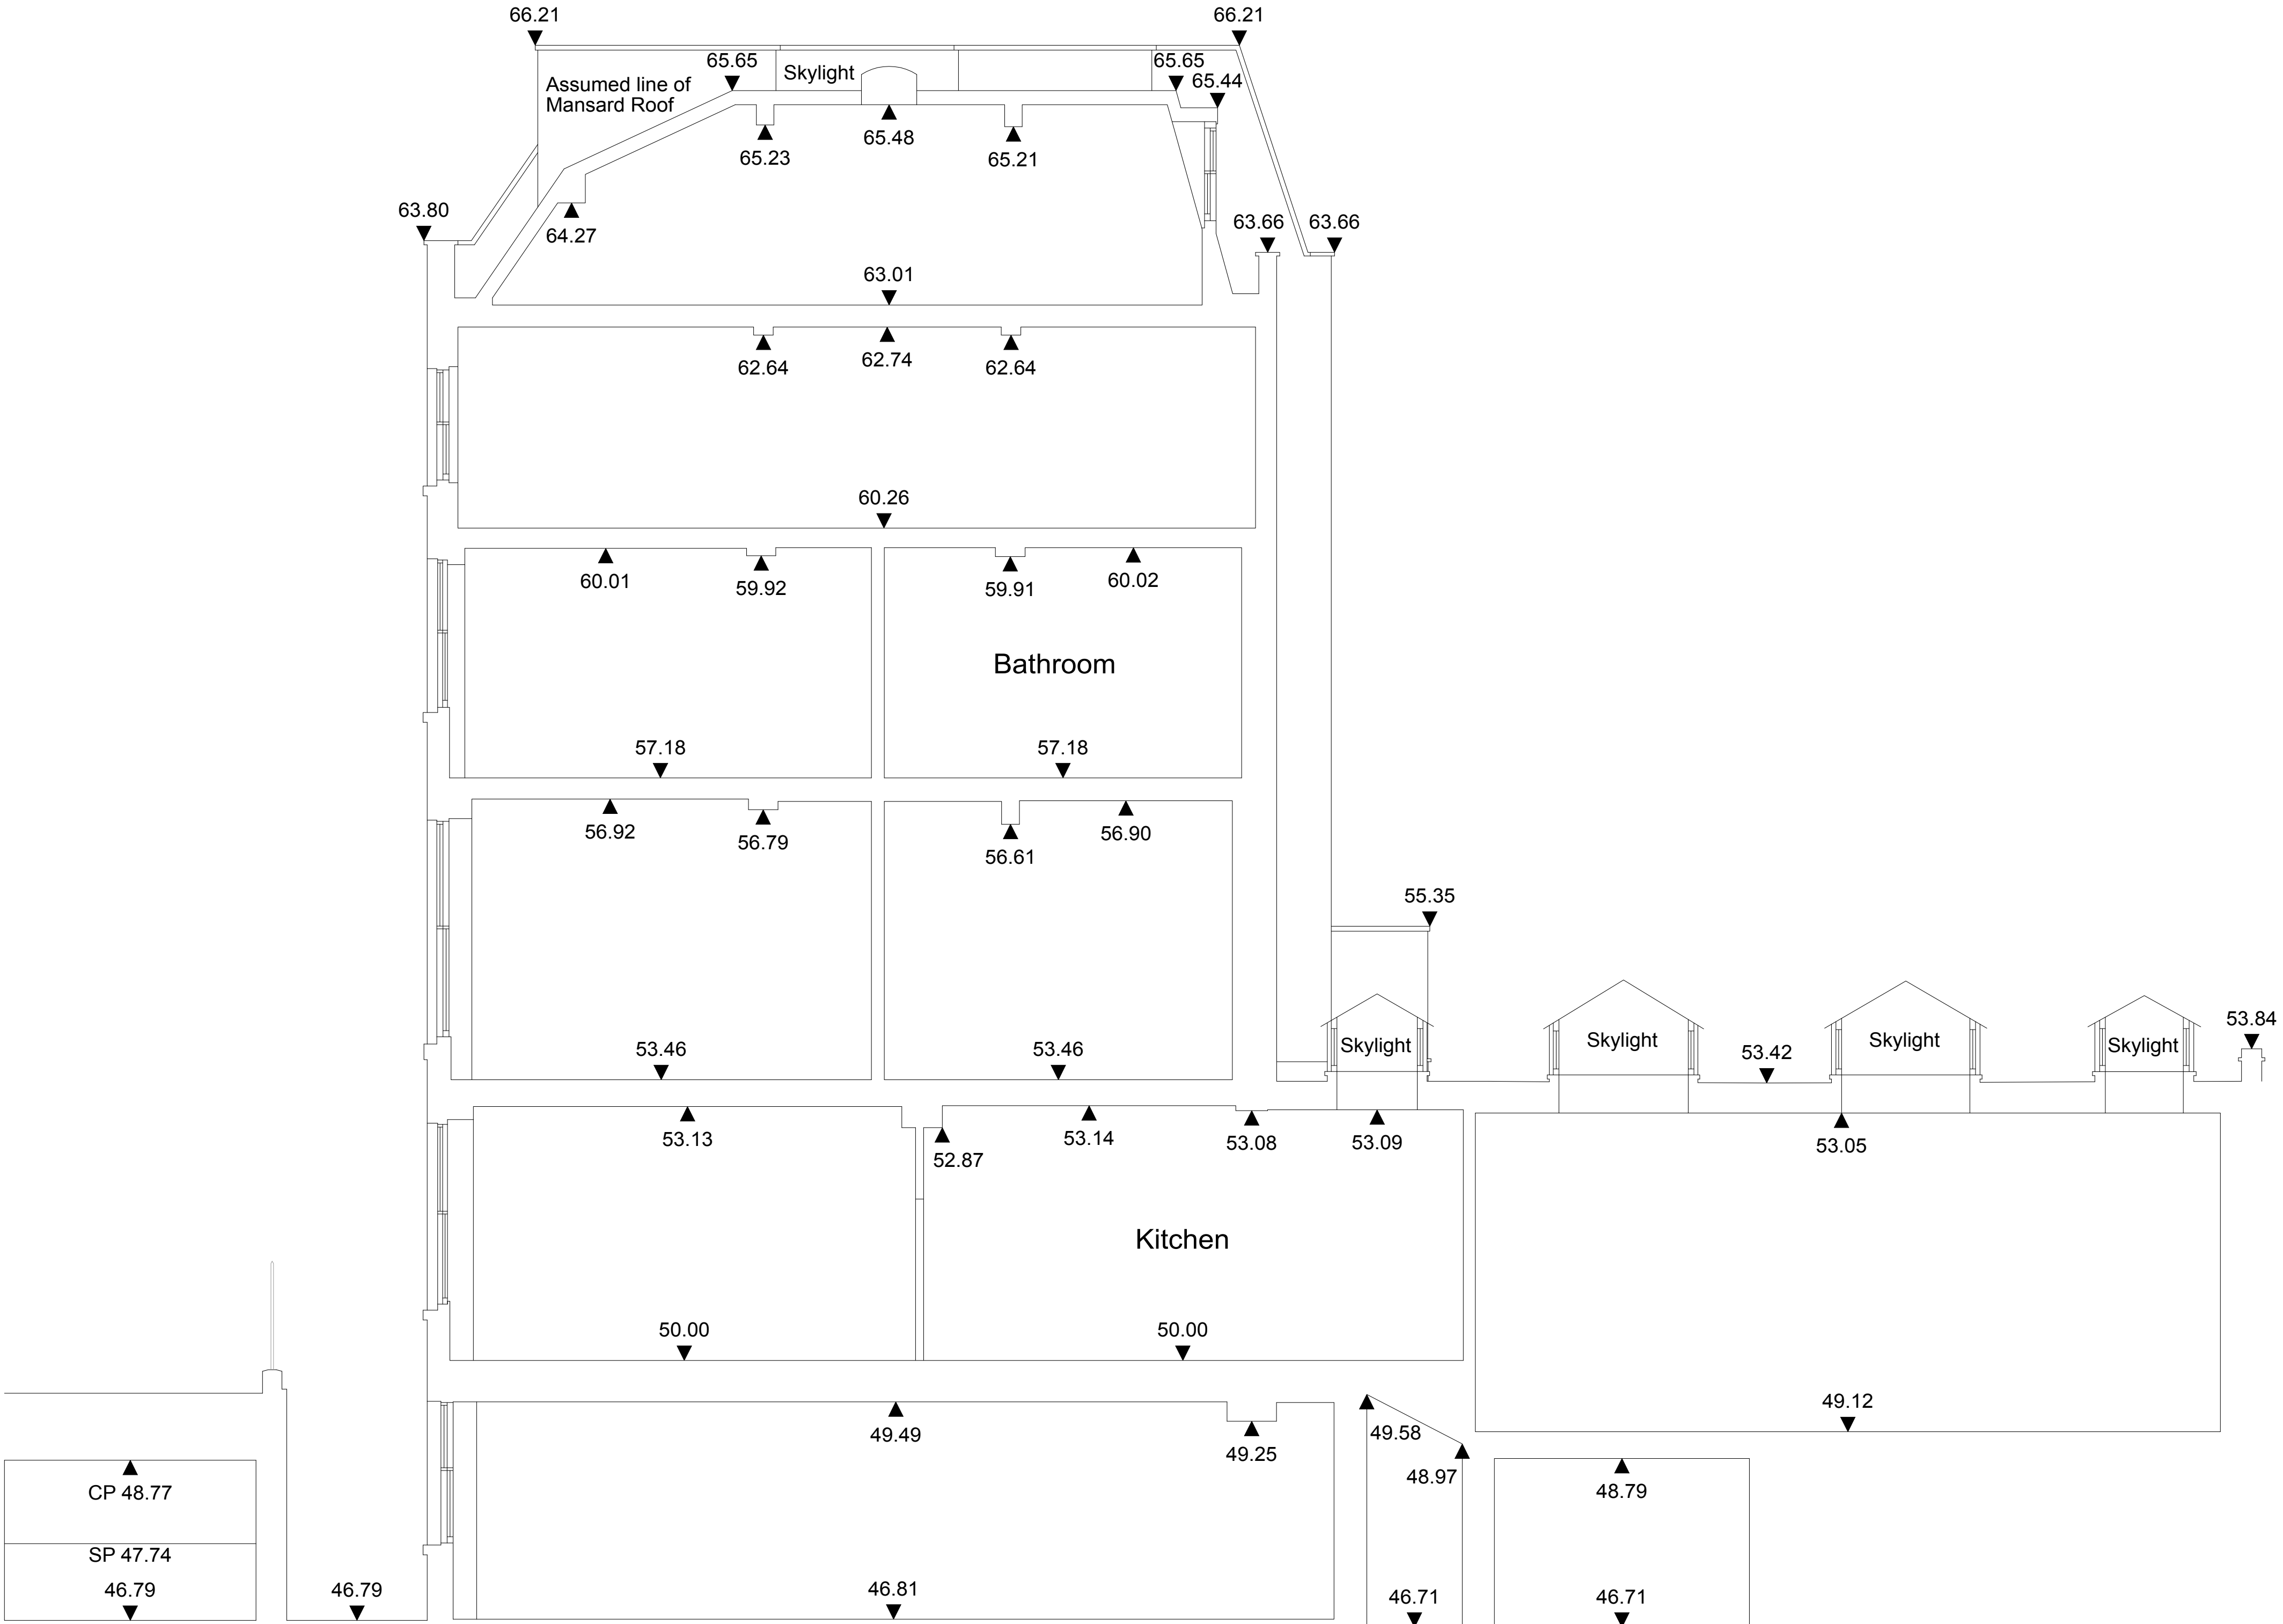

Datum Line 45.00m

Project:
The Clockhouse,11 John Street,
WC1N 2EB




Client: Mr. Ian Rosenfeld & Ms. Marianna Segato
Scale: 1:50 Size: A1
Date: April 2018 Drawing No S_101
Title: Section A-A_existing survey by MKsurvey

extrArchitecture

General Notes
Do not scale drawings. Dimensions govern. All dimensions shall be verified on site before proceeding with the work. All dimensions are in millimetres unless noted otherwise. extrArchitecture shall be notified in writing of any discrepancies.
All areas indicated on this sheet are approximate and indicative only. They are not to be relied upon. If the client or any other party requires precise measurements it is to engage specialist advice for that purpose.

Rev.	Date	Reason For Issue
00	04/18	Scheme Design

Section B - B

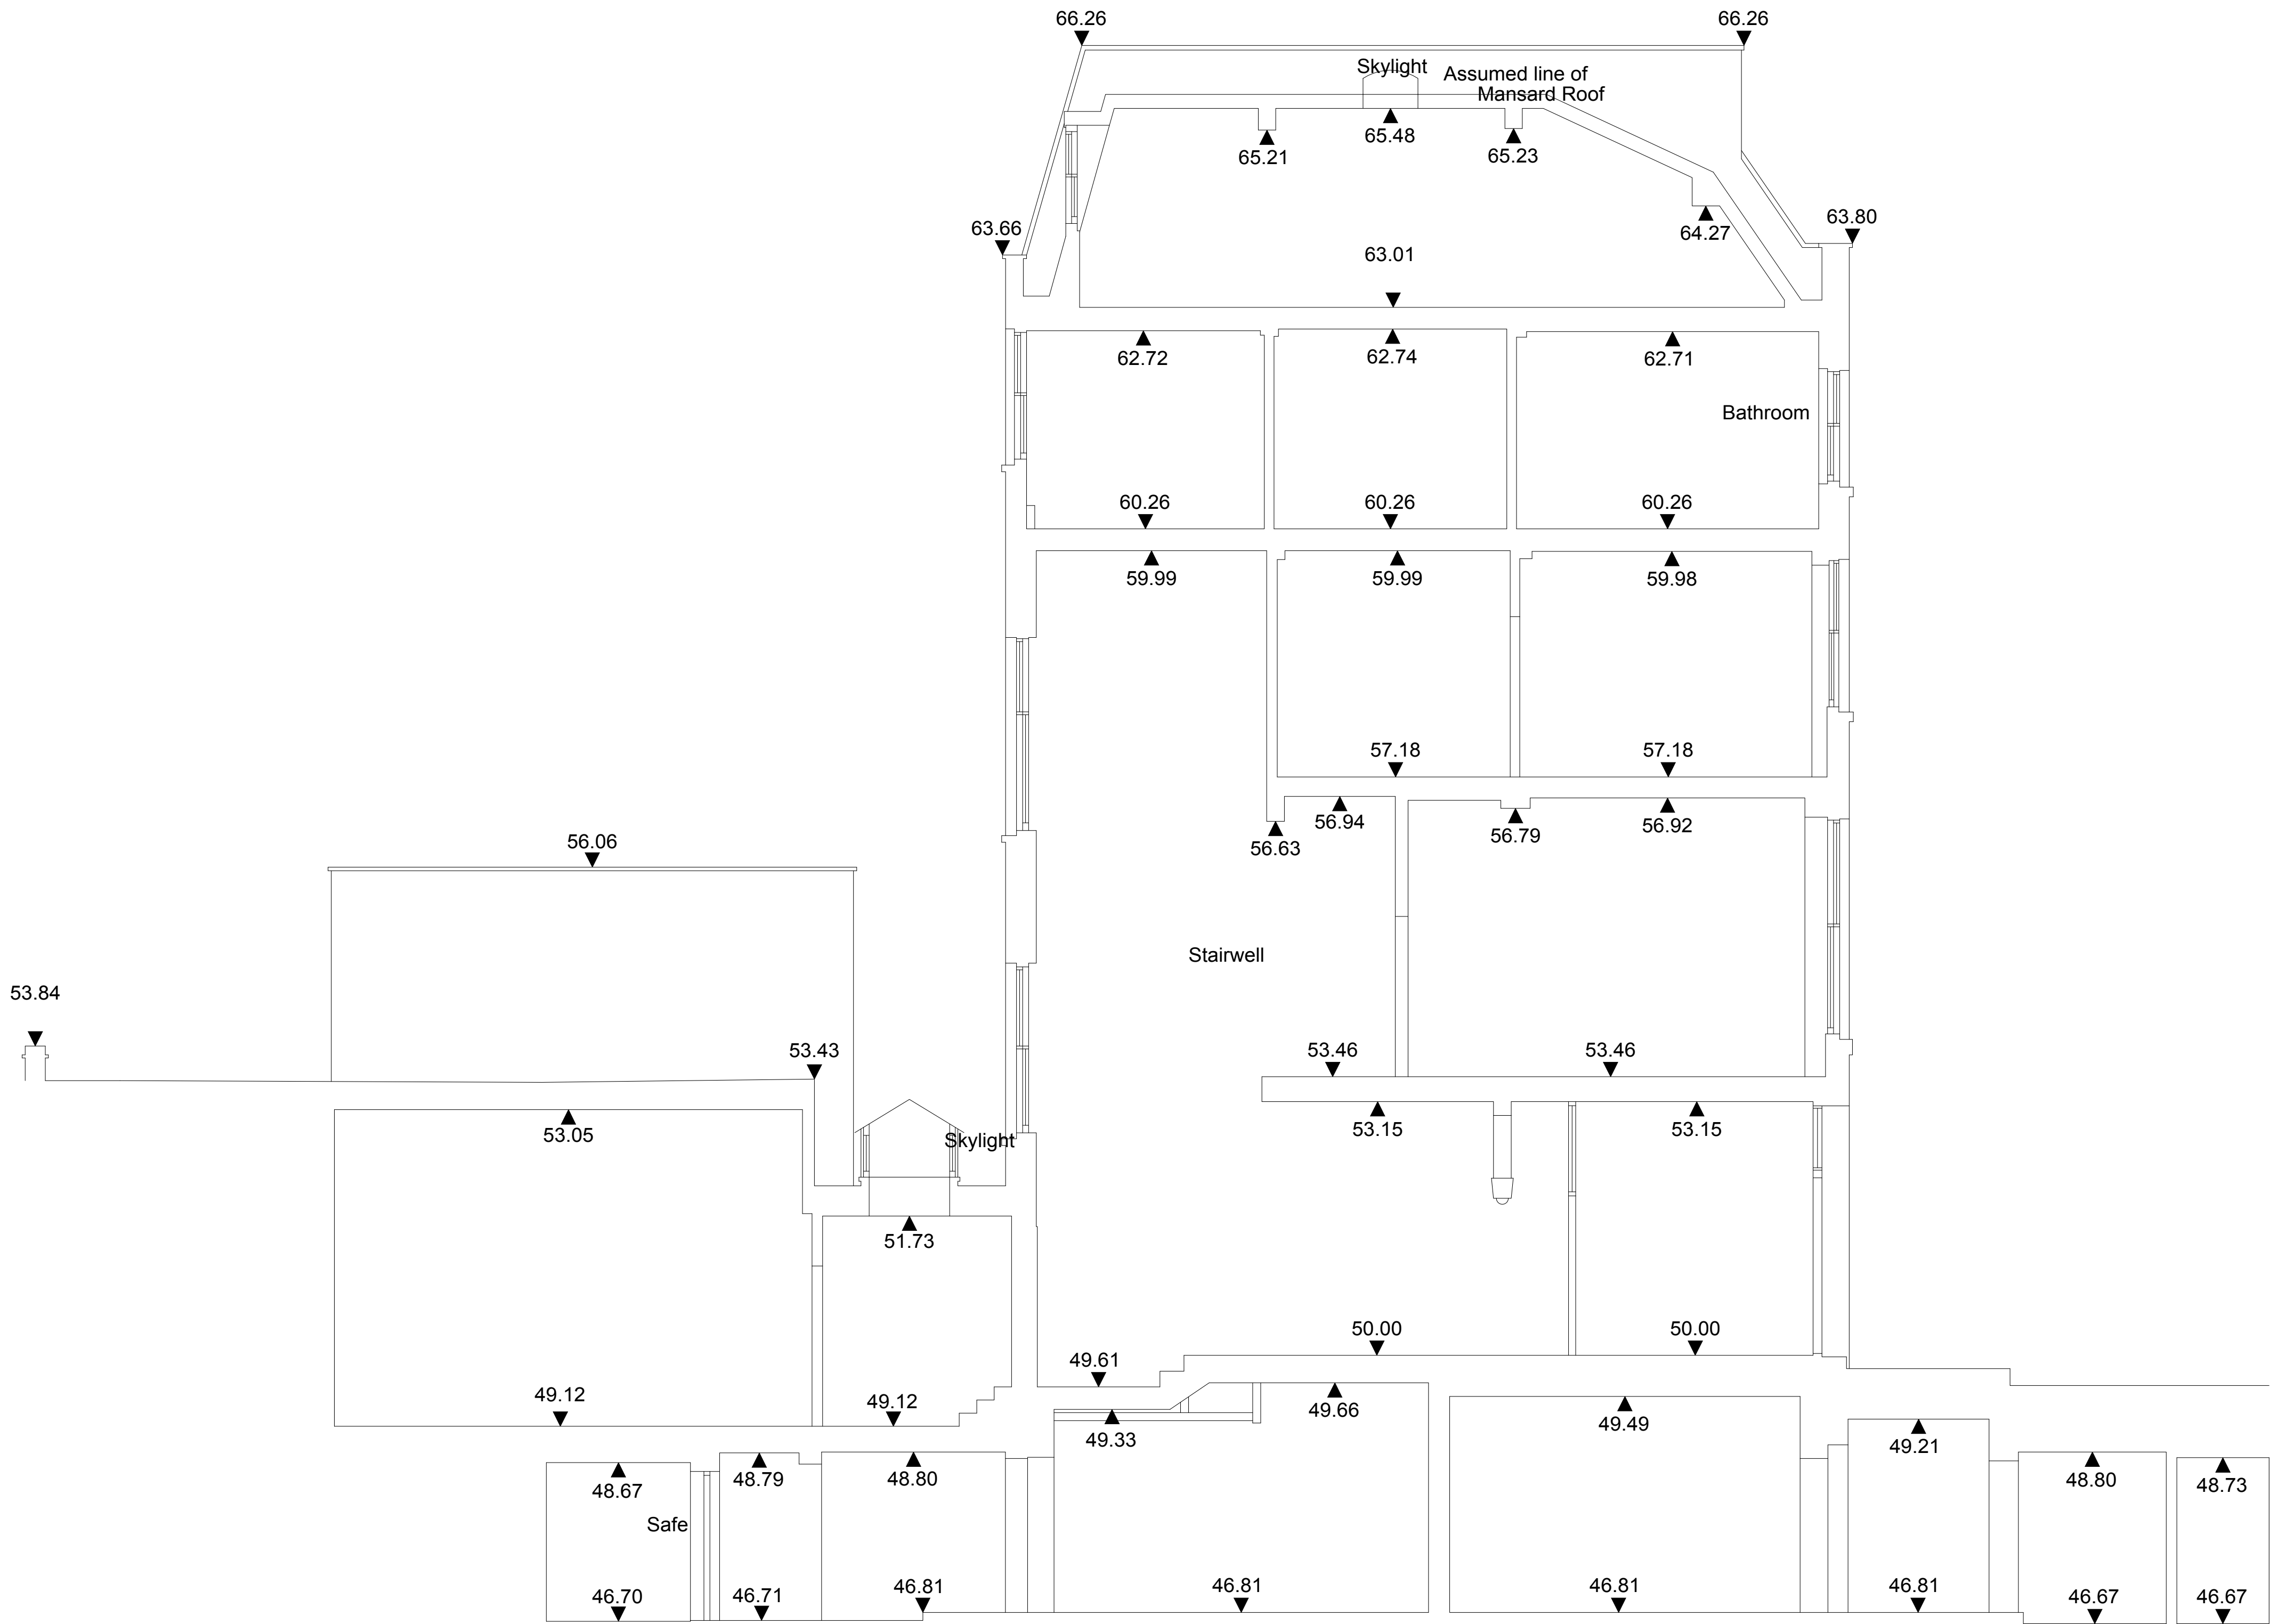

Datum Line 45.00m





Project:
The Clockhouse, 11 John Street,
WC1N 2EB

Client: Mr. Ian Rosenfeld & Ms. Marianna Segato
Scale: 1:50 Size: A1
Date: April 2018 Drawing No: S_102
Title: Section B-B_existing survey by MKsurvey

extrArchitecture

General Notes
Do not scale drawings. Dimensions govern. All dimensions shall be verified on site before proceeding with the work. All dimensions are in millimetres unless noted otherwise. extrArchitecture shall be notified in writing of any discrepancies. All areas indicated on this sheet are approximate and indicative only. They are not to be relied upon. If the client or any other party requires precise measurements it is to engage specialist advice for that purpose.

Rev.	Date	Reason For Issue
00	04/18	Scheme Design

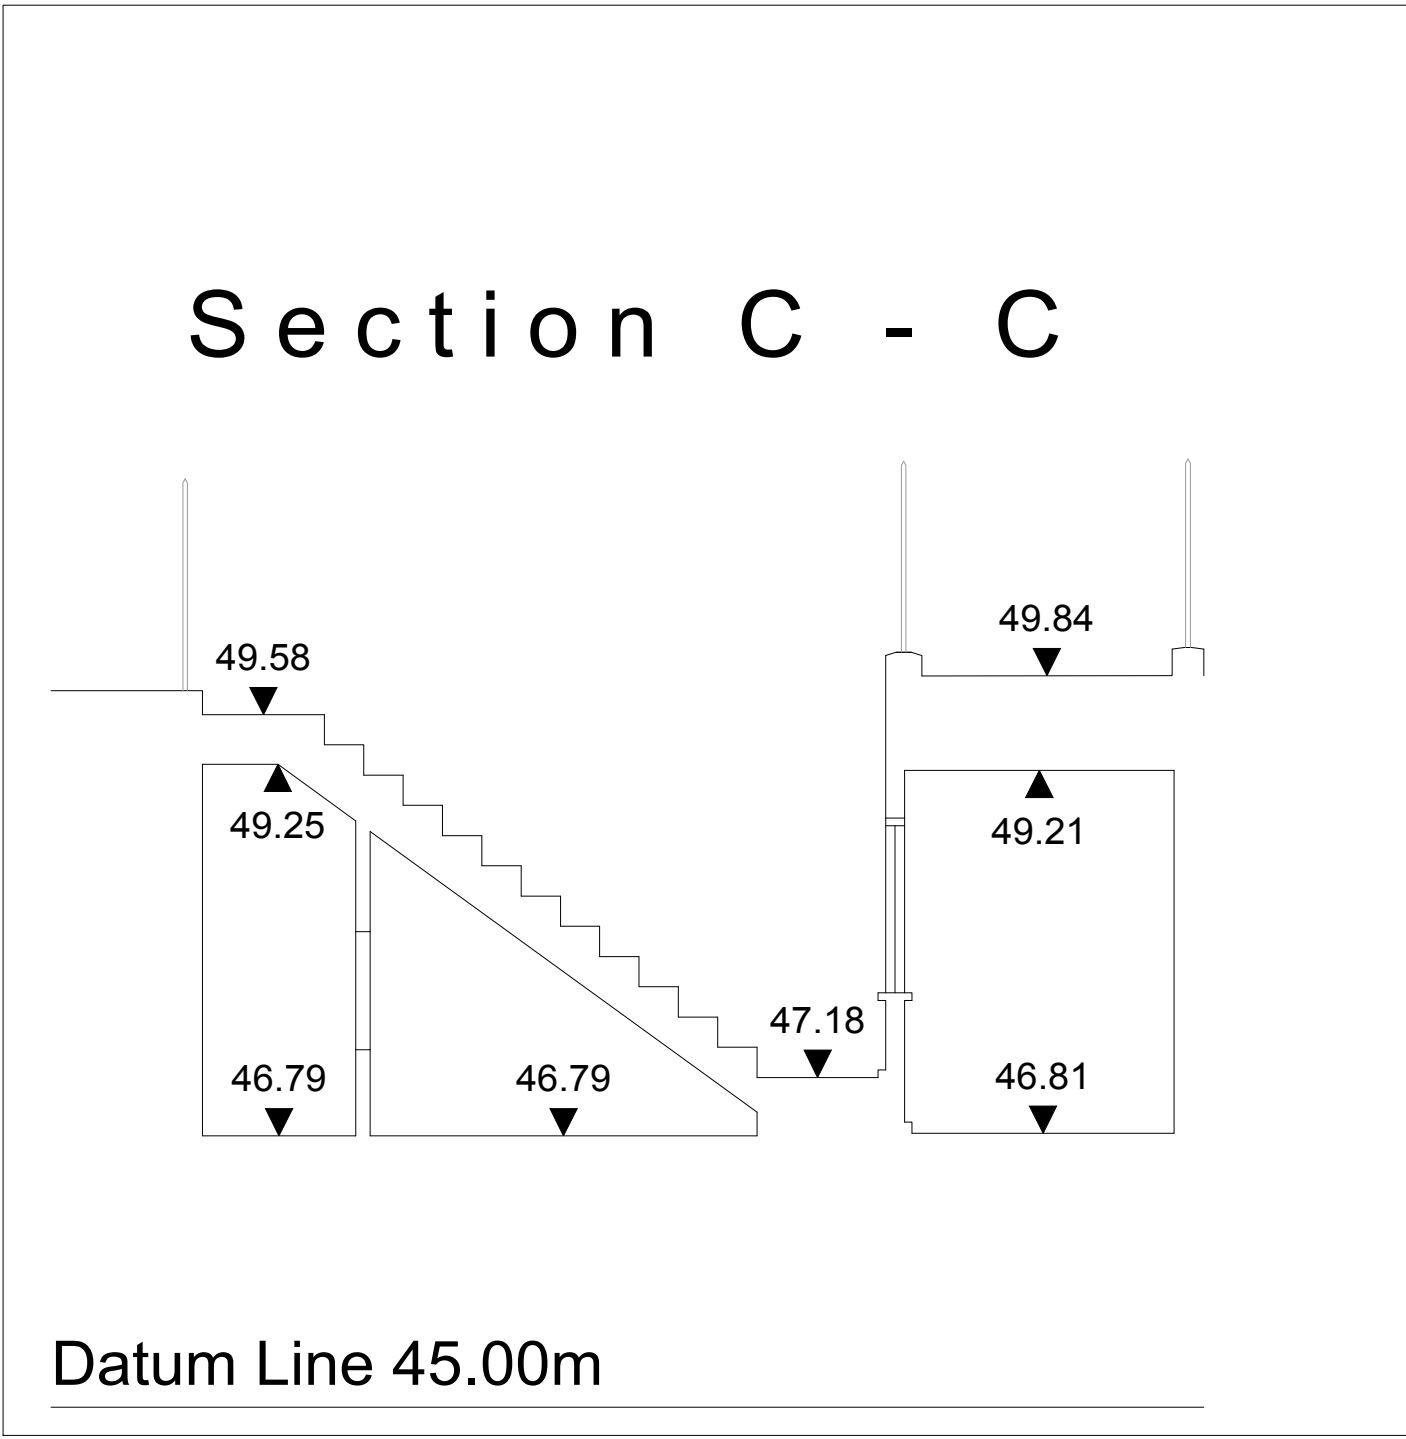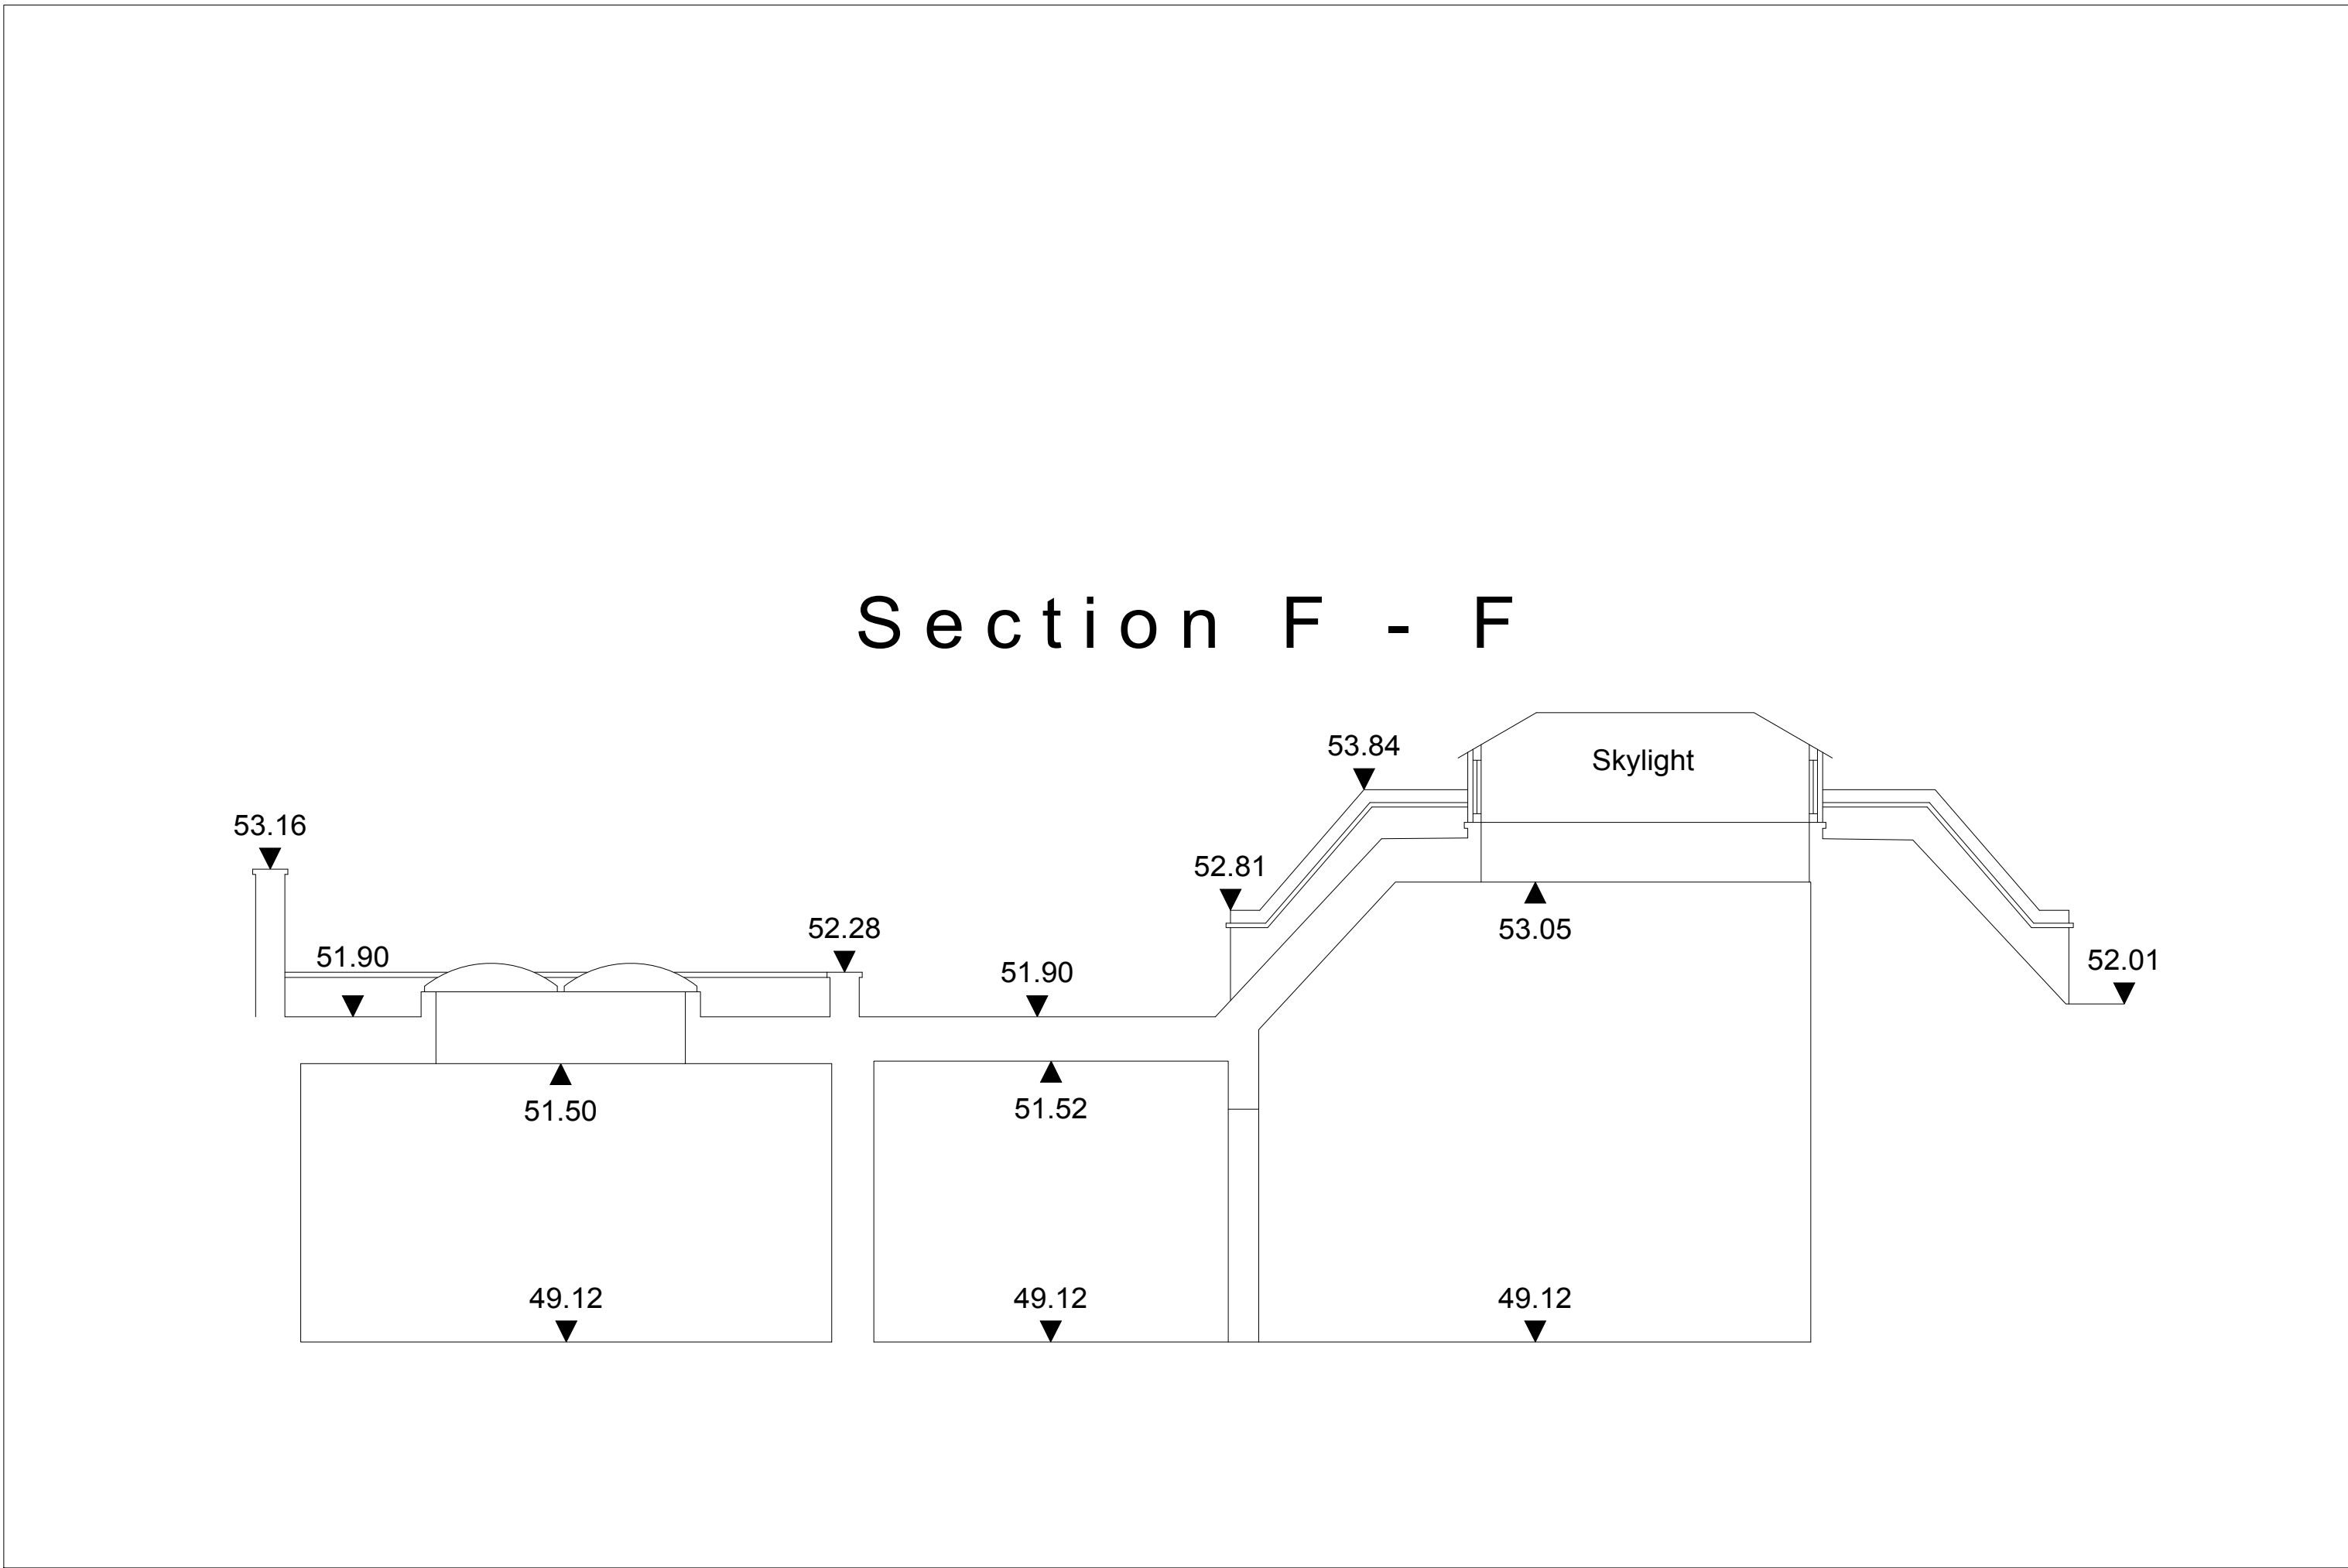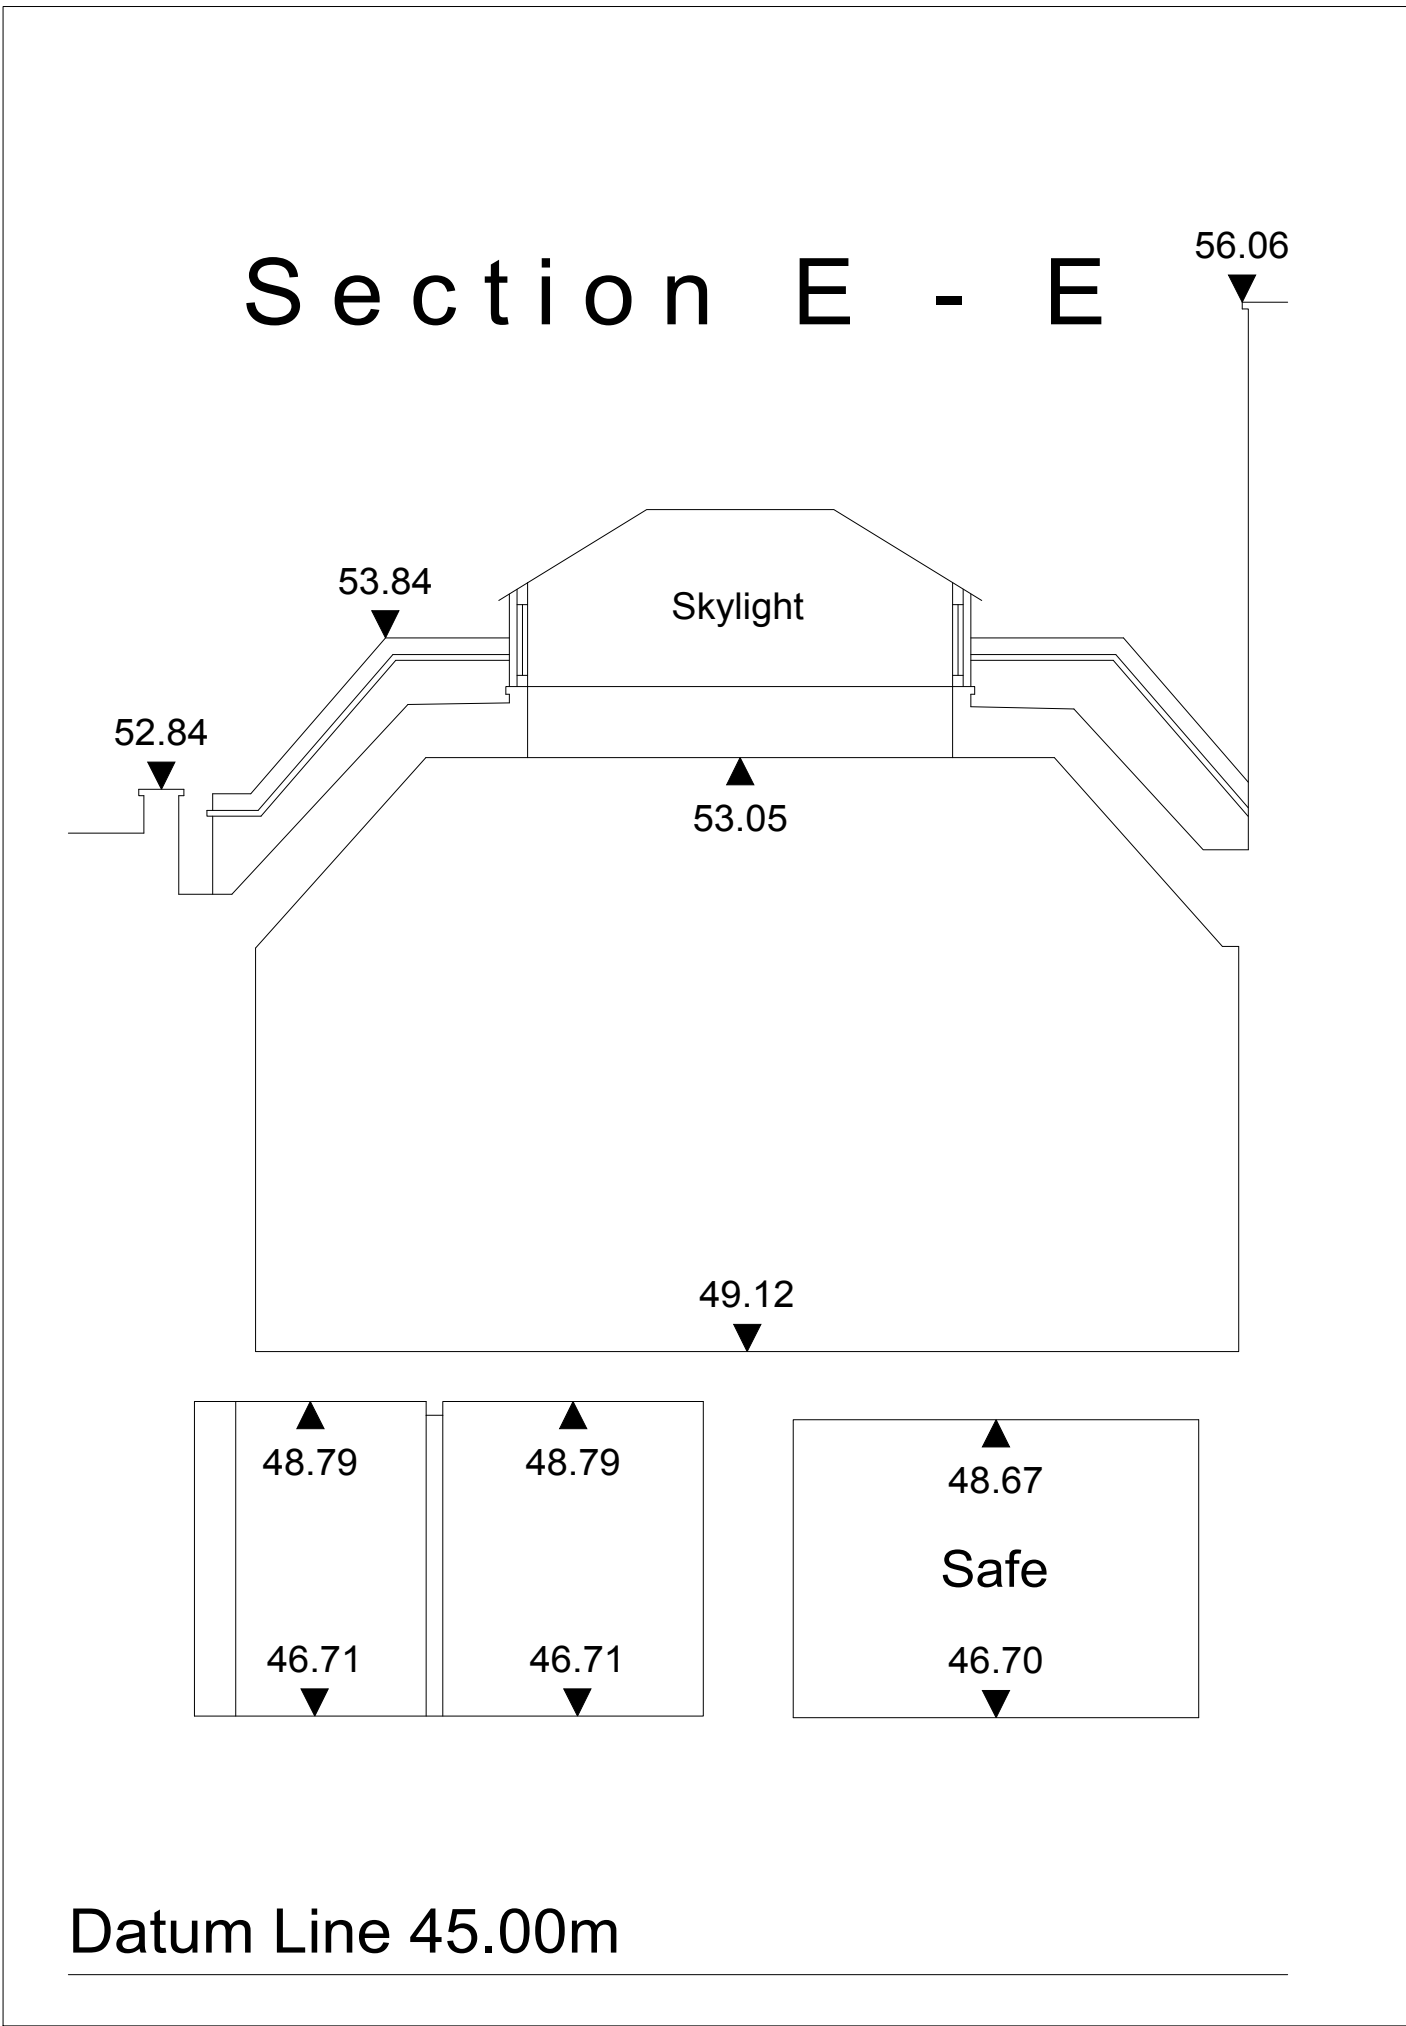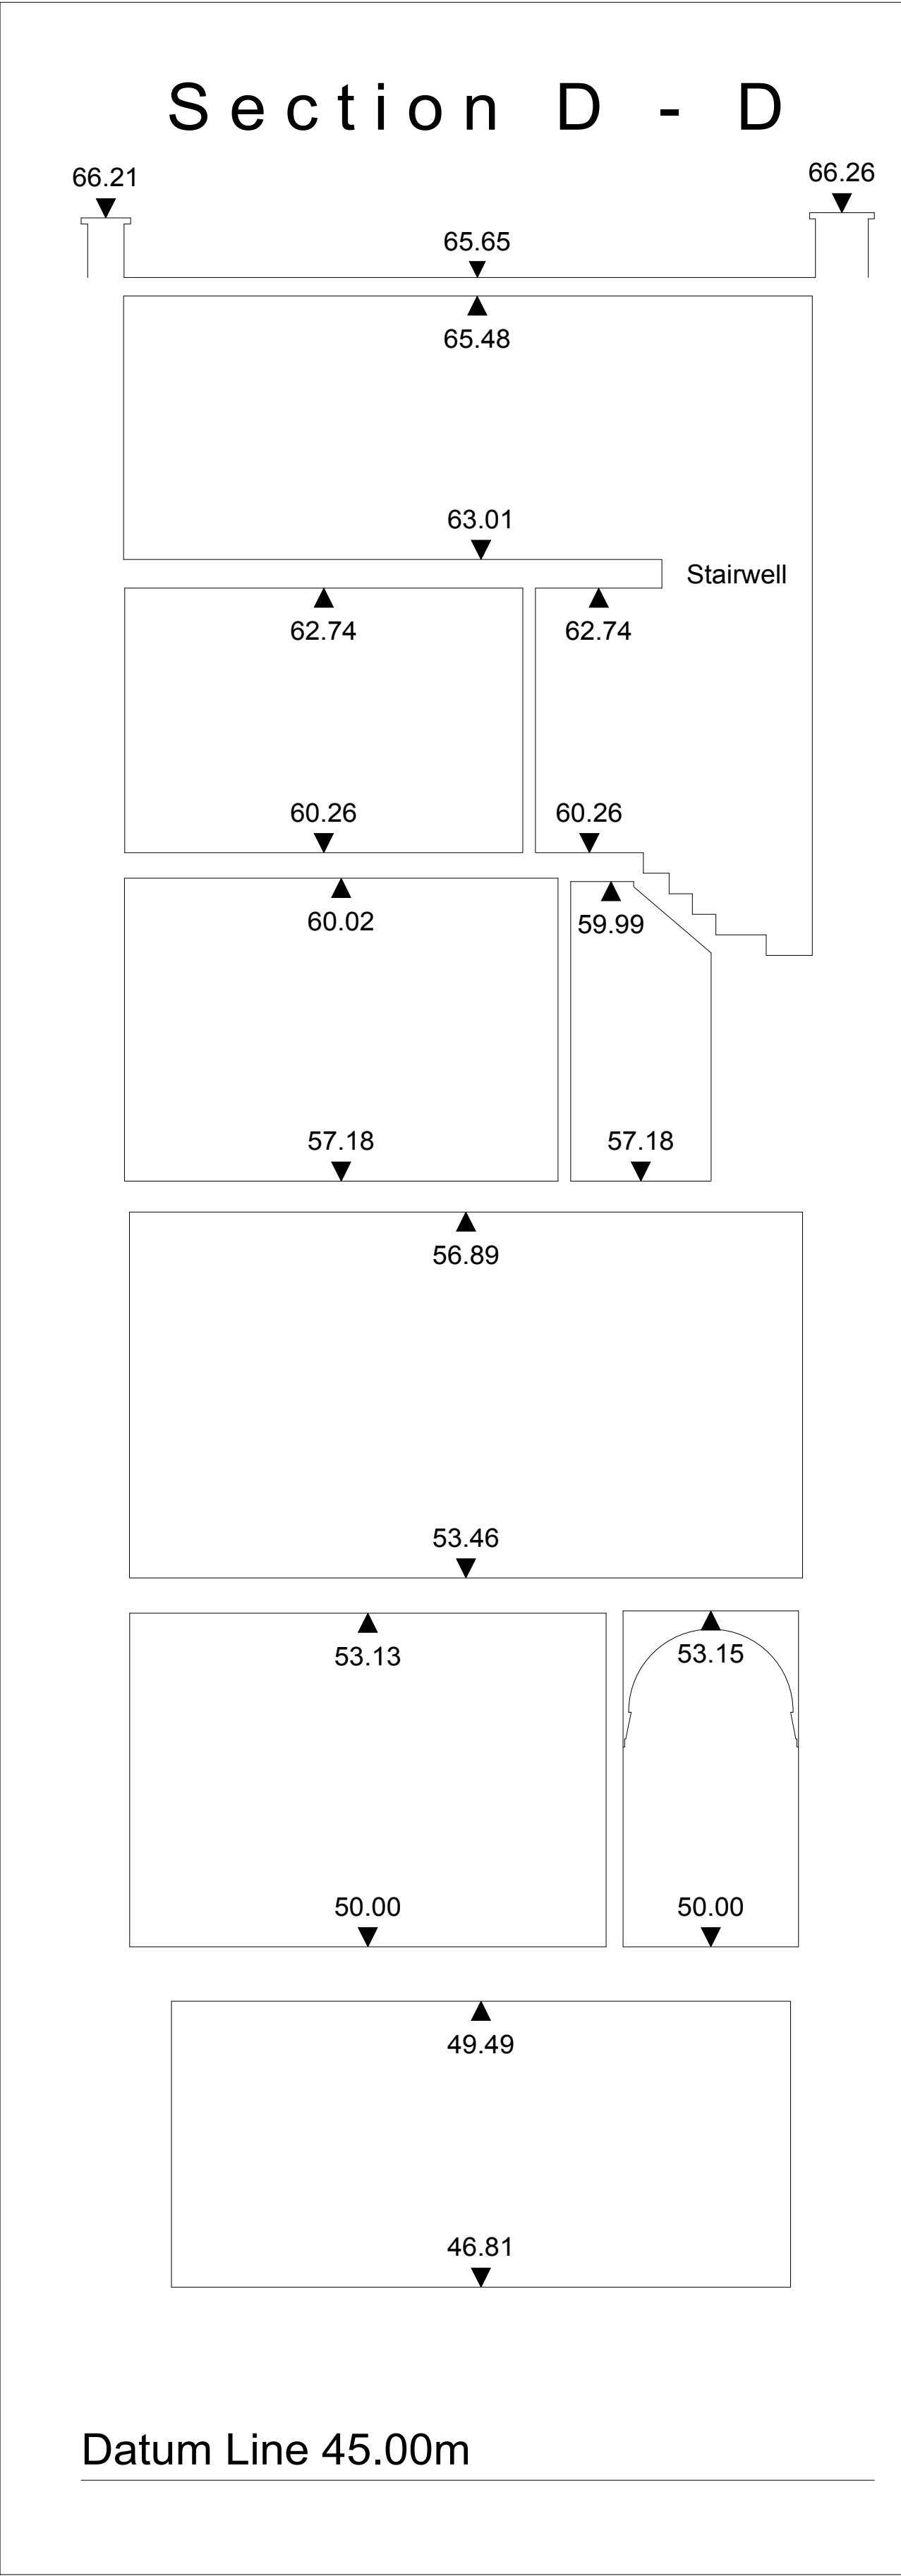

Project:

The Clockhouse,11 John Street,
WC1N 2EB

0

1

2

N

Client:	Mr. Ian Rosenfeld & Ms. Marianna Segato		
Scale:	1:50	Size:	A1
Date:	April 2018	Drawing No	S_103
Title:	Sections CC_DD_EE_FF_existing survey by MKsurvey		

General Notes

Do not scale drawings. Dimensions govern. All dimensions shall be verified on site before proceeding with the work. All dimensions are in millimetres unless noted otherwise. extrArchitecture shall be notified in writing of any discrepancies.
All areas indicated on this sheet are approximate and indicative only. They are not to be relied upon. If the client or any other party requires precise measurements it is to engage specialist advice for that purpose.

Architects

extrArchitecture

Rev.	Date	Reason For Issue
00	04/18	Scheme Design