


Note: New Ceiling Heights to be checked with Structural Engineer during Detail Design Phase


Project:  
The Clockhouse, 11 John Street,  
WC1N 2EB

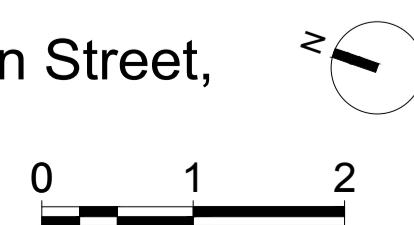

Client: Mr. Ian Rosenfeld & Ms. Marianna Segato  
 Scale: 1:50 Size: A1  
 Date: September 2020 Drawing No: A\_210  
 Title: L -01\_Proposal plan

Architects  
**extrArchitecture**  
 General Notes  
 Do not scale drawings. Dimensions govern. All dimensions shall be verified on site before proceeding with the work. All dimensions are in millimetres unless noted otherwise. extrArchitecture shall be notified in writing of any discrepancies.  
 All areas indicated on this sheet are approximate and indicative only. They are not to be relied upon. If the client or any other party requires precise measurements it is to engage specialist advice for that purpose.

Rev.	Date	Reason For Issue
00	02/16	Planning Application Submission
01	05/16	Planning Application Review
02	04/18	Scheme Design
03	09/20	No basement excavation

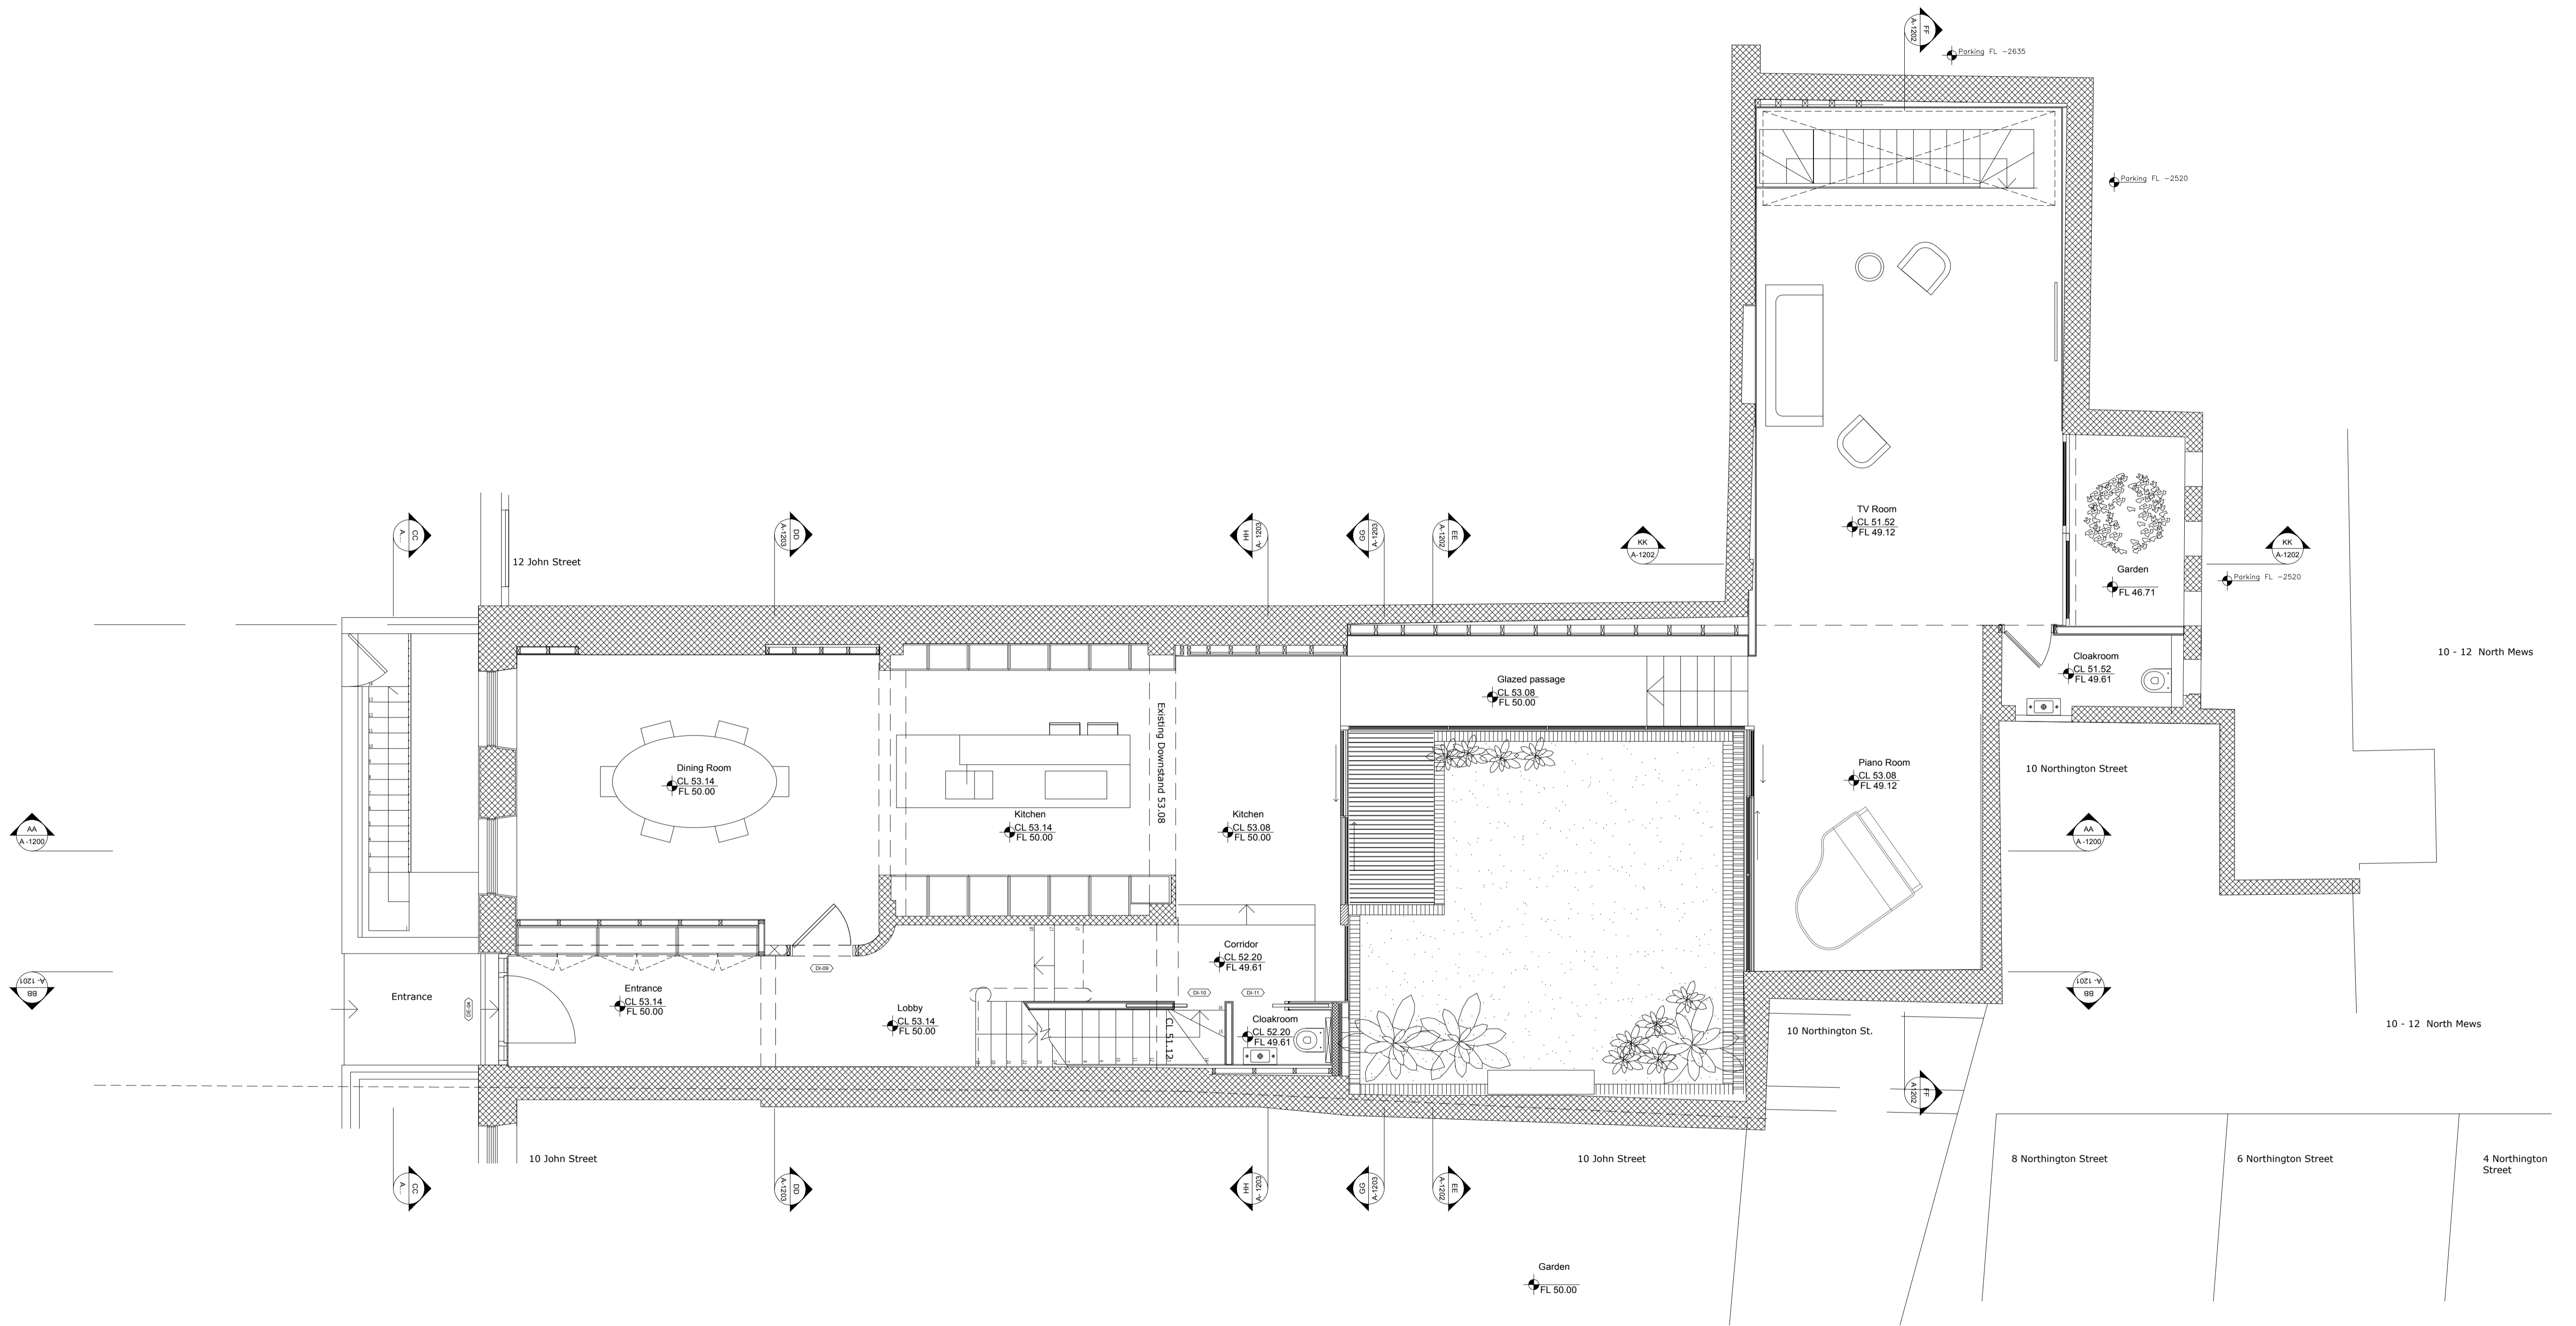

Project:  
The Clockhouse, 11 John Street,  
WC1N 2EB



Client: Mr. Ian Rosenfeld & Ms. Marianna Segato  
 Scale: 1:50 Size: A1  
 Date: September 2020 Drawing No: A\_211  
 Title: Level 00 Ground floor proposal


Architects  
**extrArchitecture**

General Notes  
 Do not scale drawings. Dimensions govern. All dimensions shall be verified on site before proceeding with the work. All dimensions are in millimetres unless noted otherwise. extrArchitecture shall be notified in writing of any discrepancies.  
 All areas indicated on this sheet are approximate and indicative only. They are not to be relied upon. If the client or any other party requires precise measurements it is to engage specialist advice for that purpose.


Rev.	Date	Reason For Issue
00	02/16	Planning Application Submission
01	05/16	Planning Application Review
02	07/16	Planning Application Review
03	04/18	Scheme Design
04	09/20	Extension garden resize






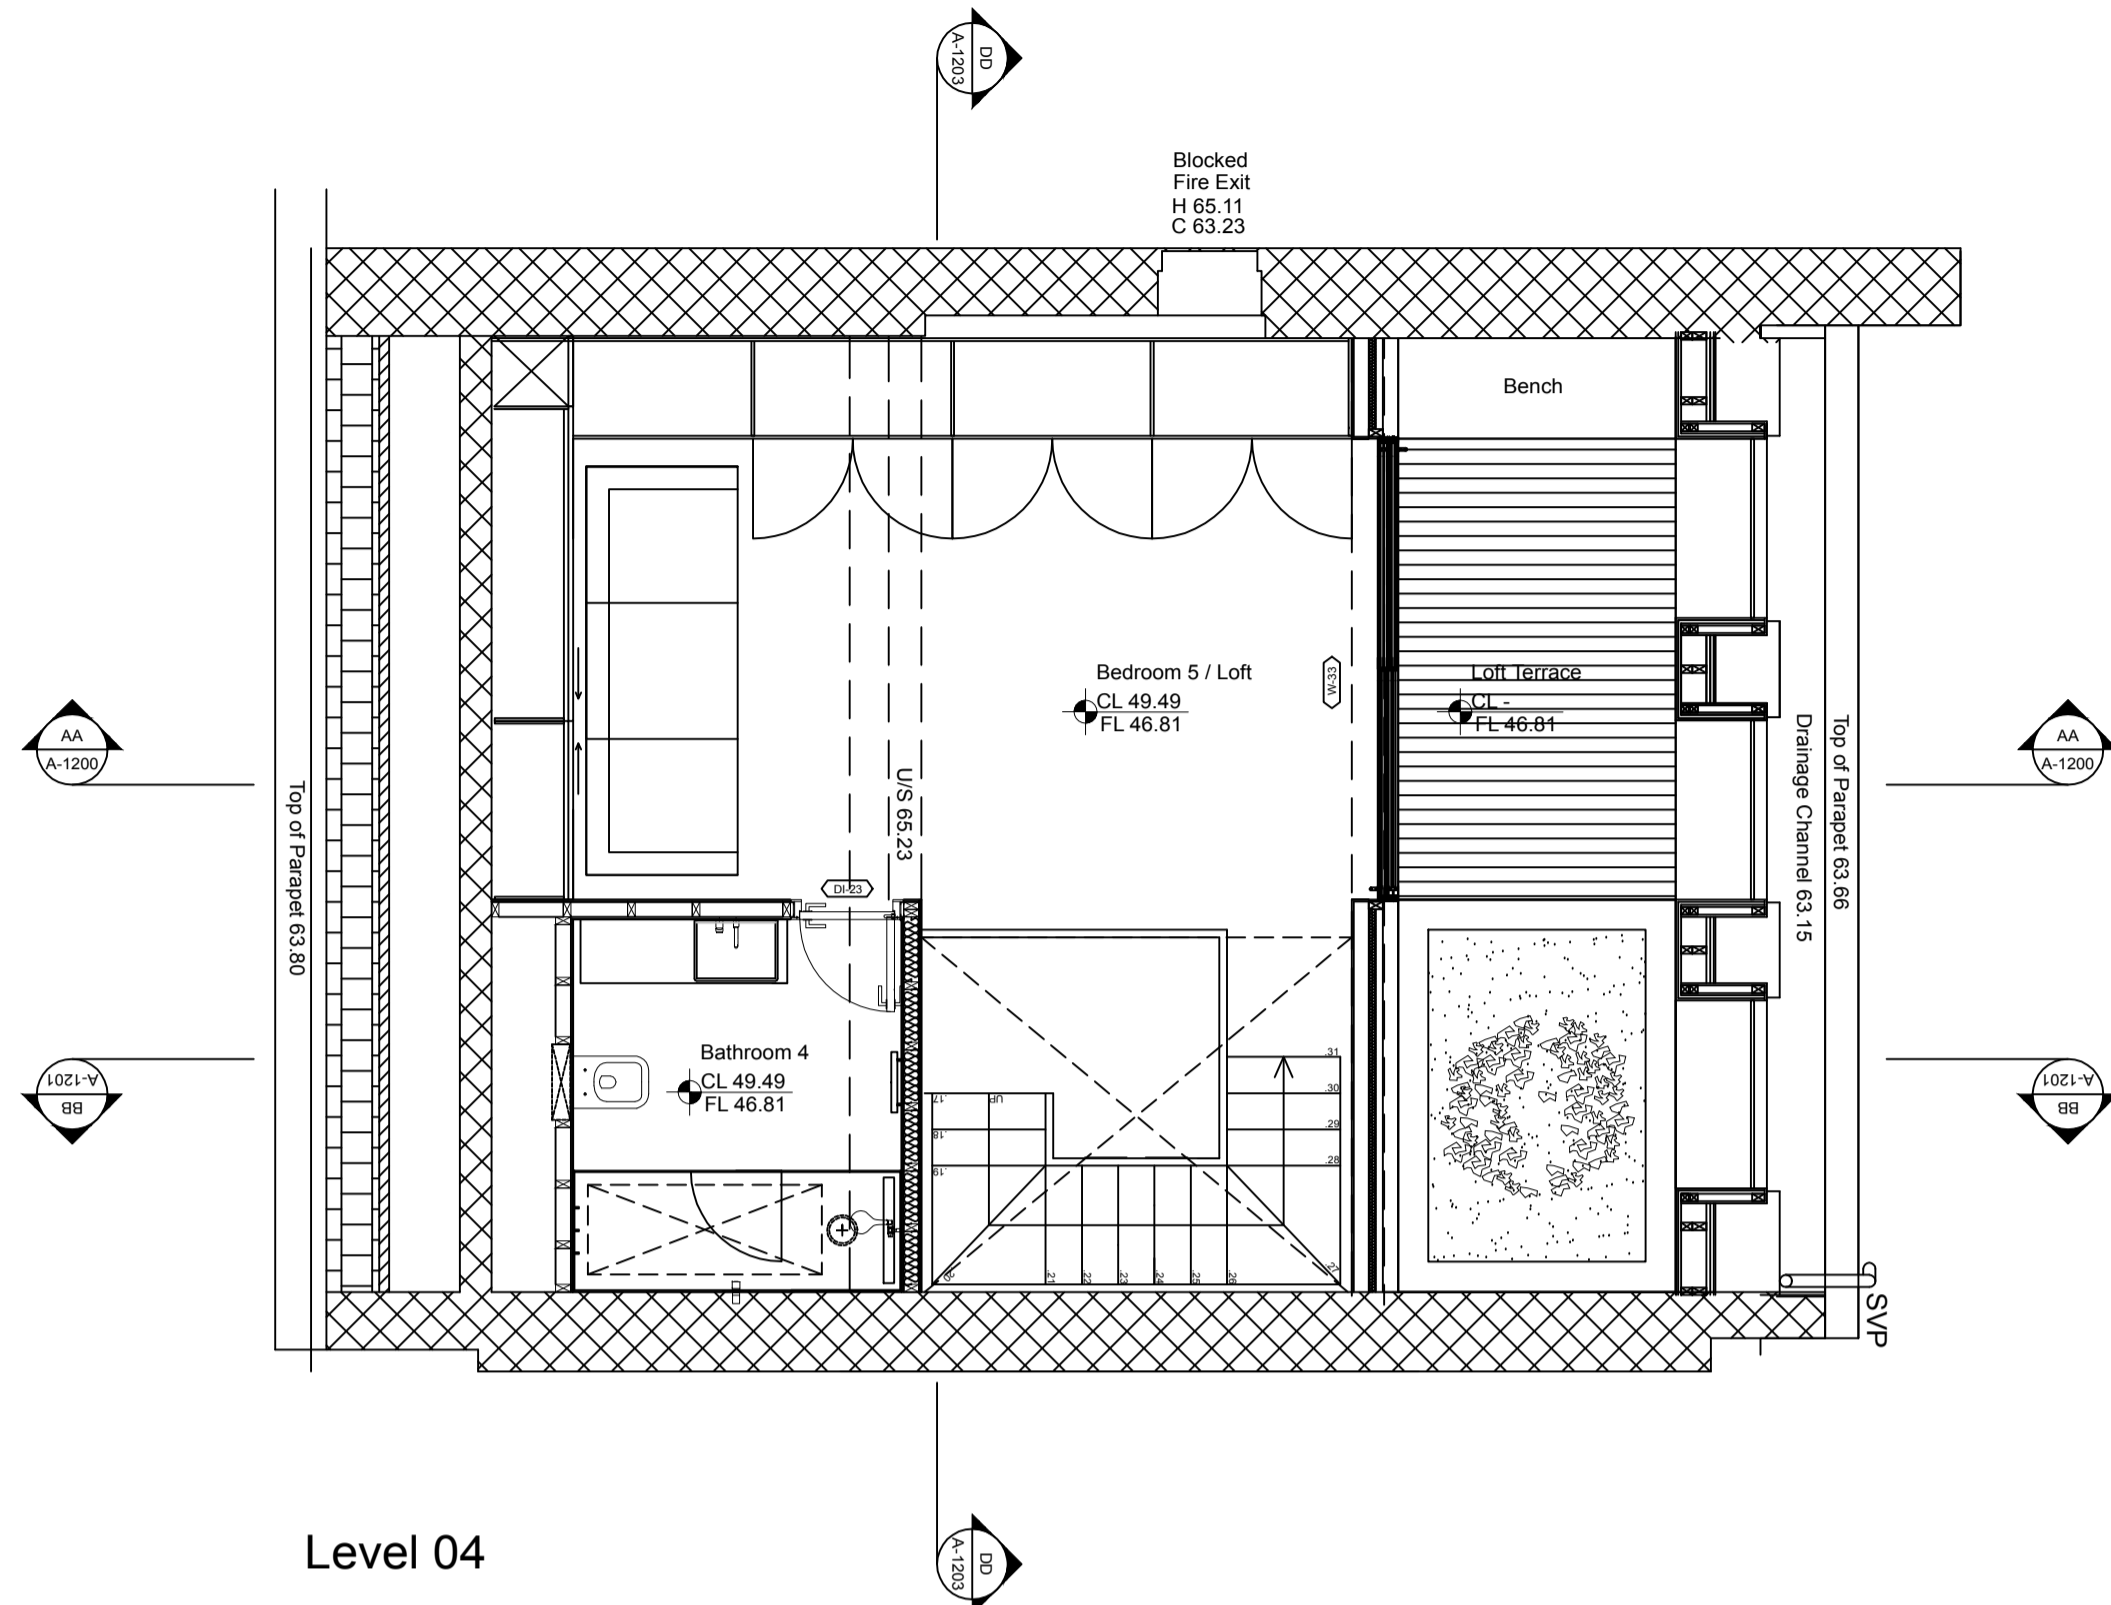


Level 04

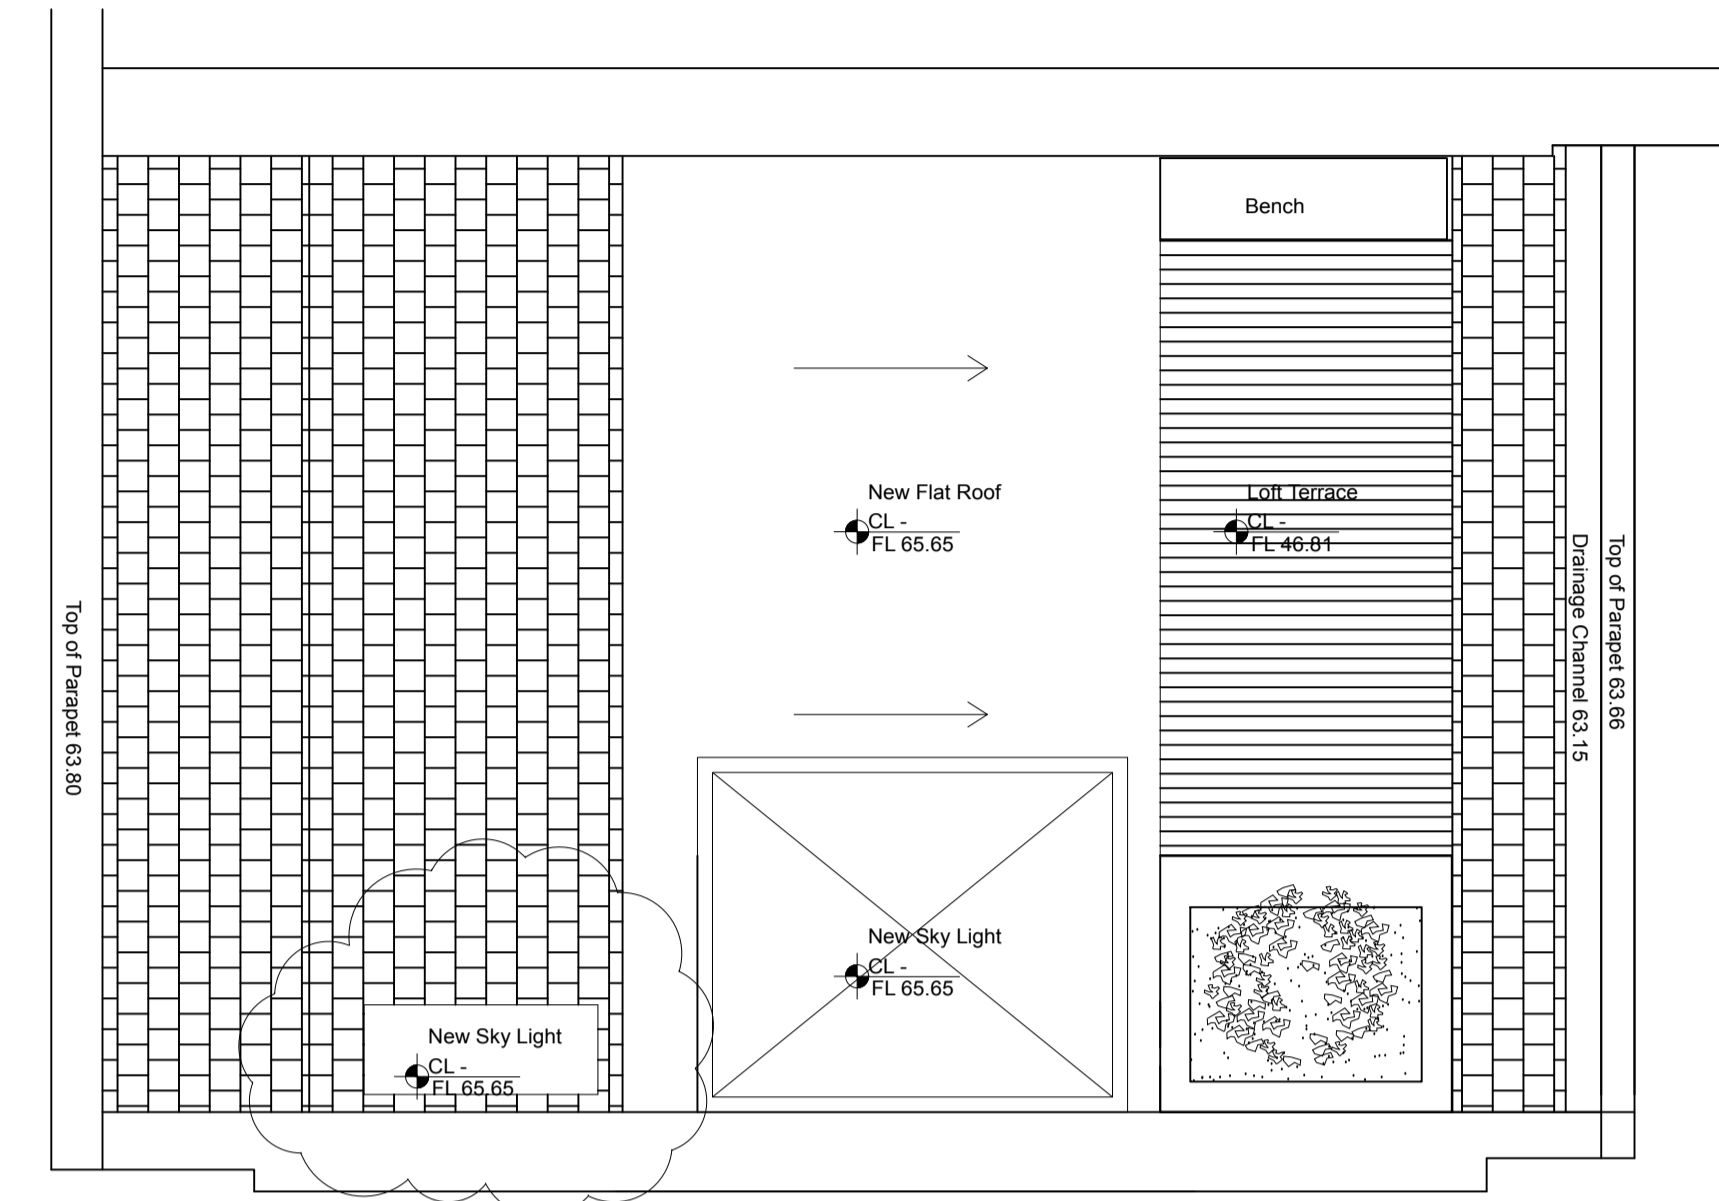

Level 05

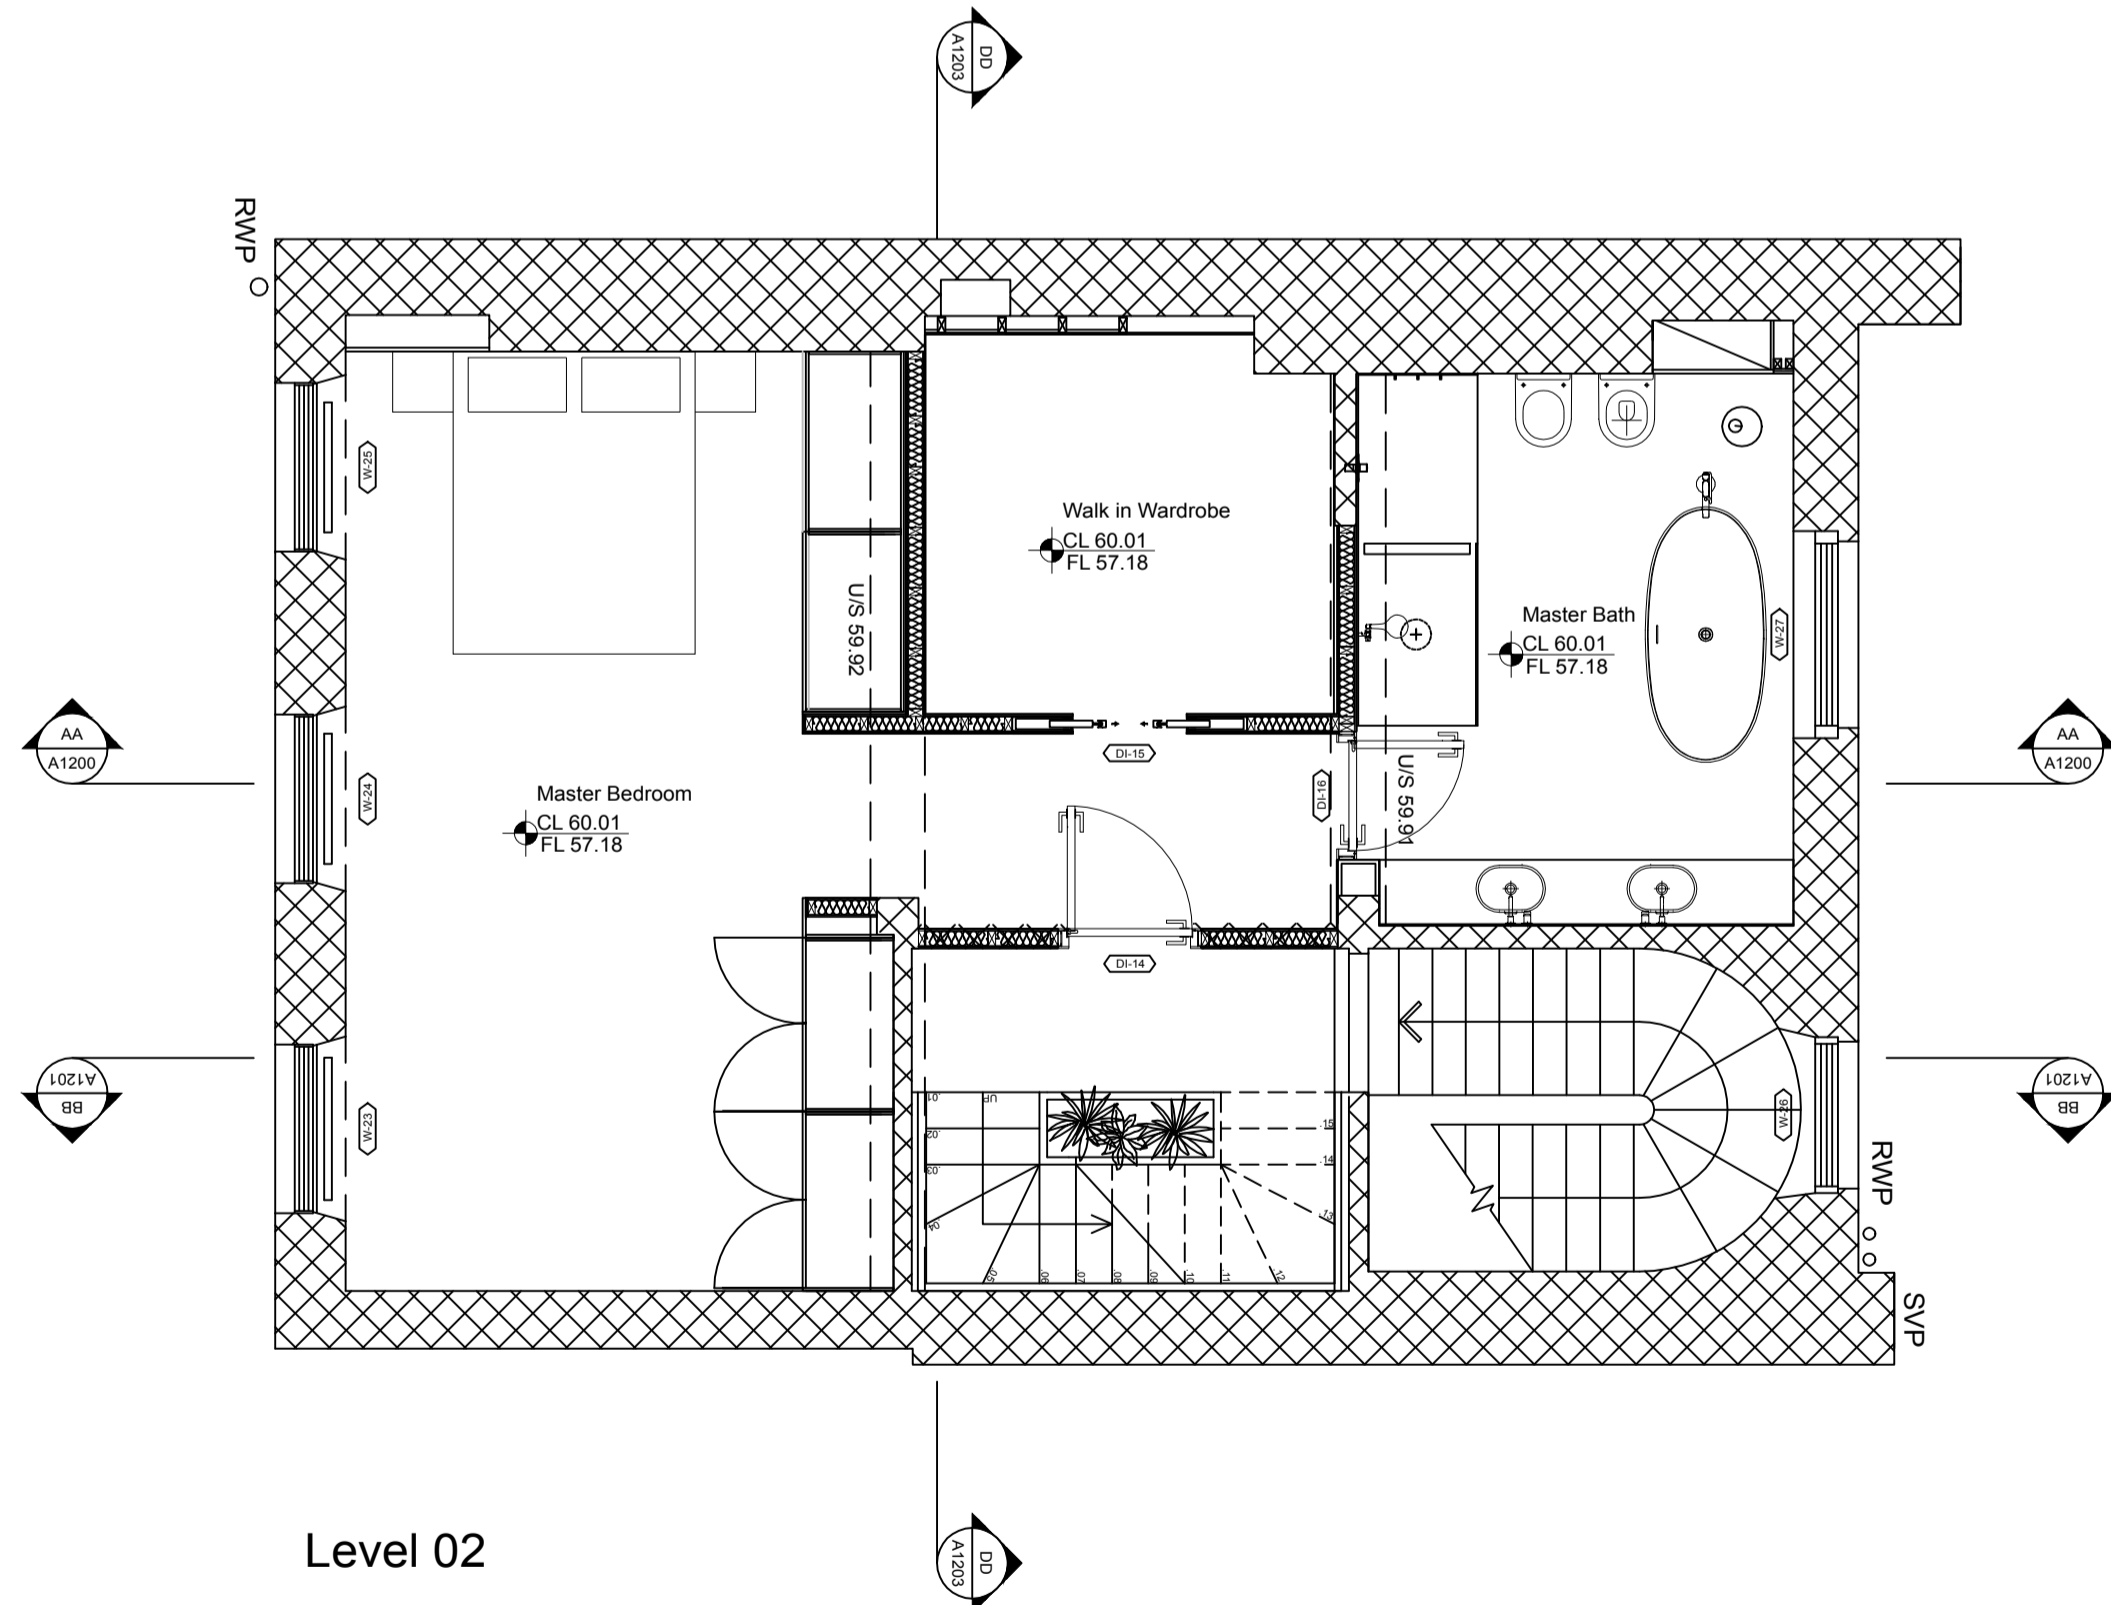


Level 02

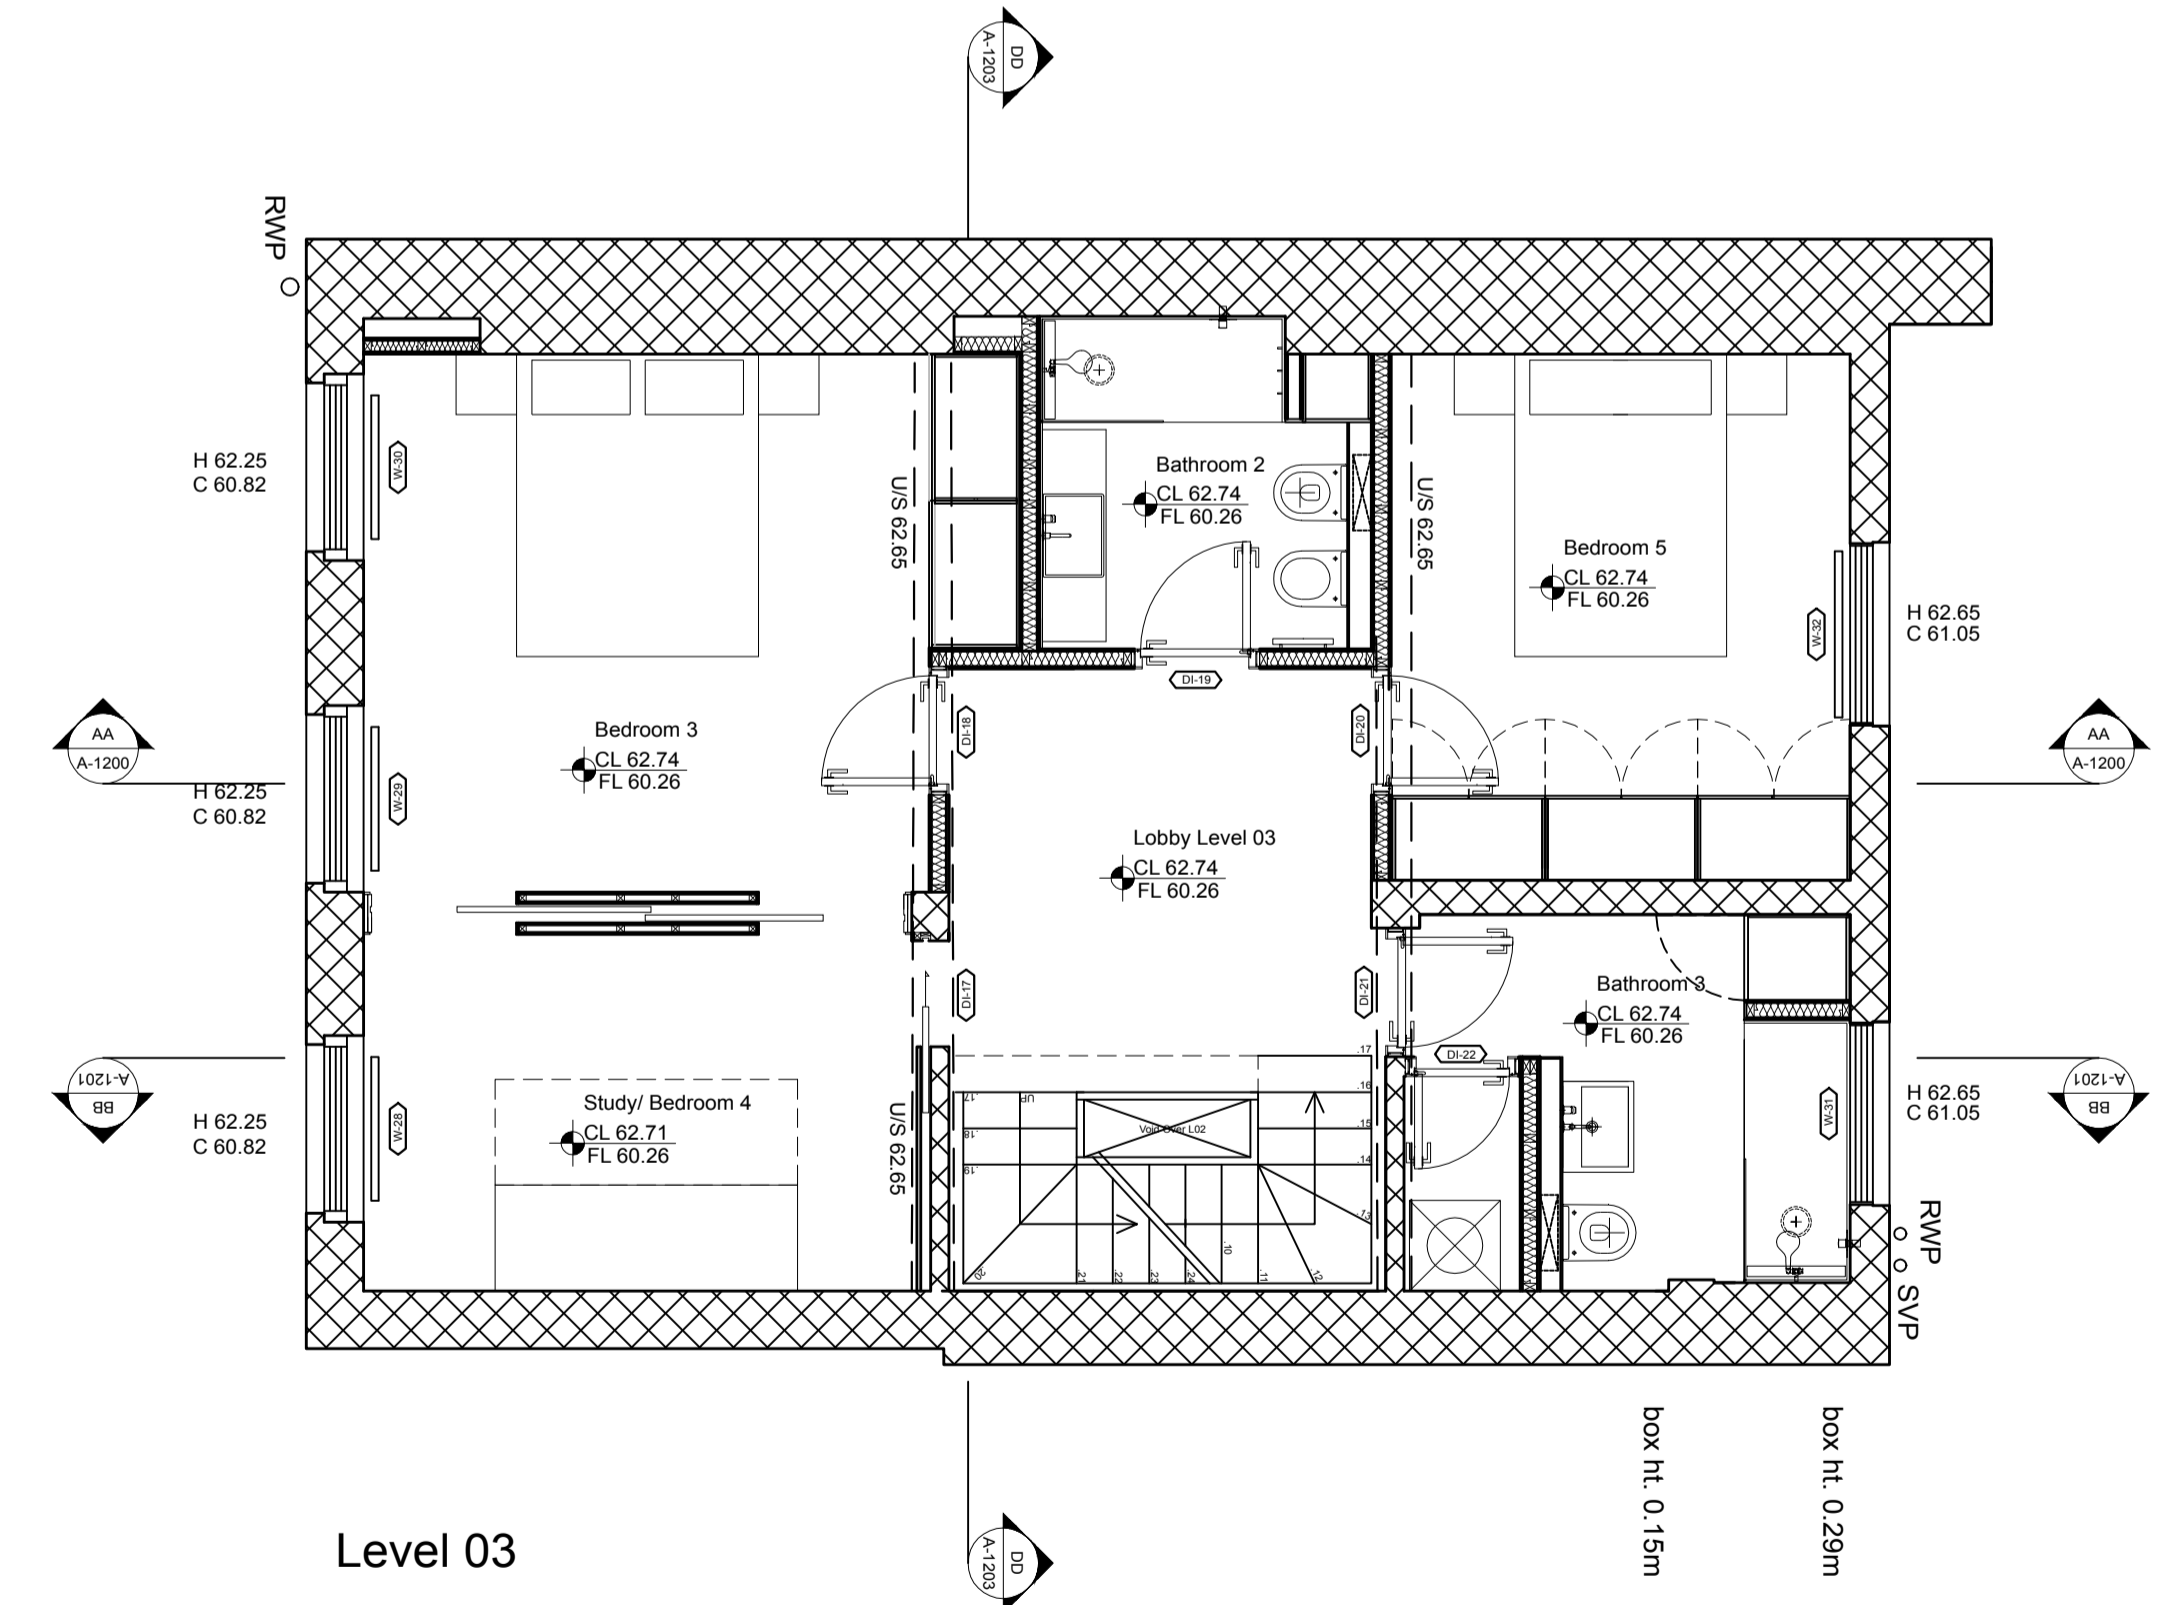

Level 03

Project:  
The Clockhouse, 11 John Street,  
WC1N 2EB

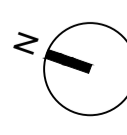

Client: Mr. Ian Rosenfeld & Ms. Marianna Segato

Scale: 1:50 Size: A1

Date: April 2018 Drawing No A\_213

Title: Level 02,03,04,roof\_Proposal plan

Architects

extrArchitecture

General Notes  
Do not scale drawings. Dimensions govern. All dimensions shall be verified on site before proceeding with the work. All dimensions are in millimetres unless noted otherwise. extrArchitecture shall be notified in writing of any discrepancies.  
All areas indicated on this sheet are approximate and indicative only. They are not to be relied upon. If the client or any other party requires precise measurements it is to engage specialist advice for that purpose.

Rev.	Date	Reason For Issue
00	02/16	Planning Application Submission
01	05/16	Planning Application Review
02	04/18	Scheme Design

