
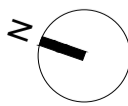


Project:  
The Clockhouse, 11 John Street,  
WC1N 2EB

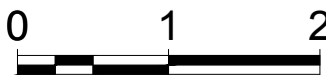


Client: Mr. Ian Rosenfeld & Ms. Marianna Segato  
Scale: 1:50 Size: A1  
Date: October 2020 Drawing No: A\_310  
Title: L -01\_Enabling plan

Architects

extrArchitecture

General Notes  
Do not scale drawings. Dimensions govern. All dimensions shall be verified on site before proceeding with the work. All dimensions are in millimetres unless noted otherwise. extrArchitecture shall be notified in writing of any discrepancies.  
All areas indicated on this sheet are approximate and indicative only. They are not to be relied upon. If the client or any other party requires precise measurements it is to engage specialist advice for that purpose.

Rev.	Date	Reason For Issue
00	04/18	Scheme Design
01	09/20	No Basement excavation

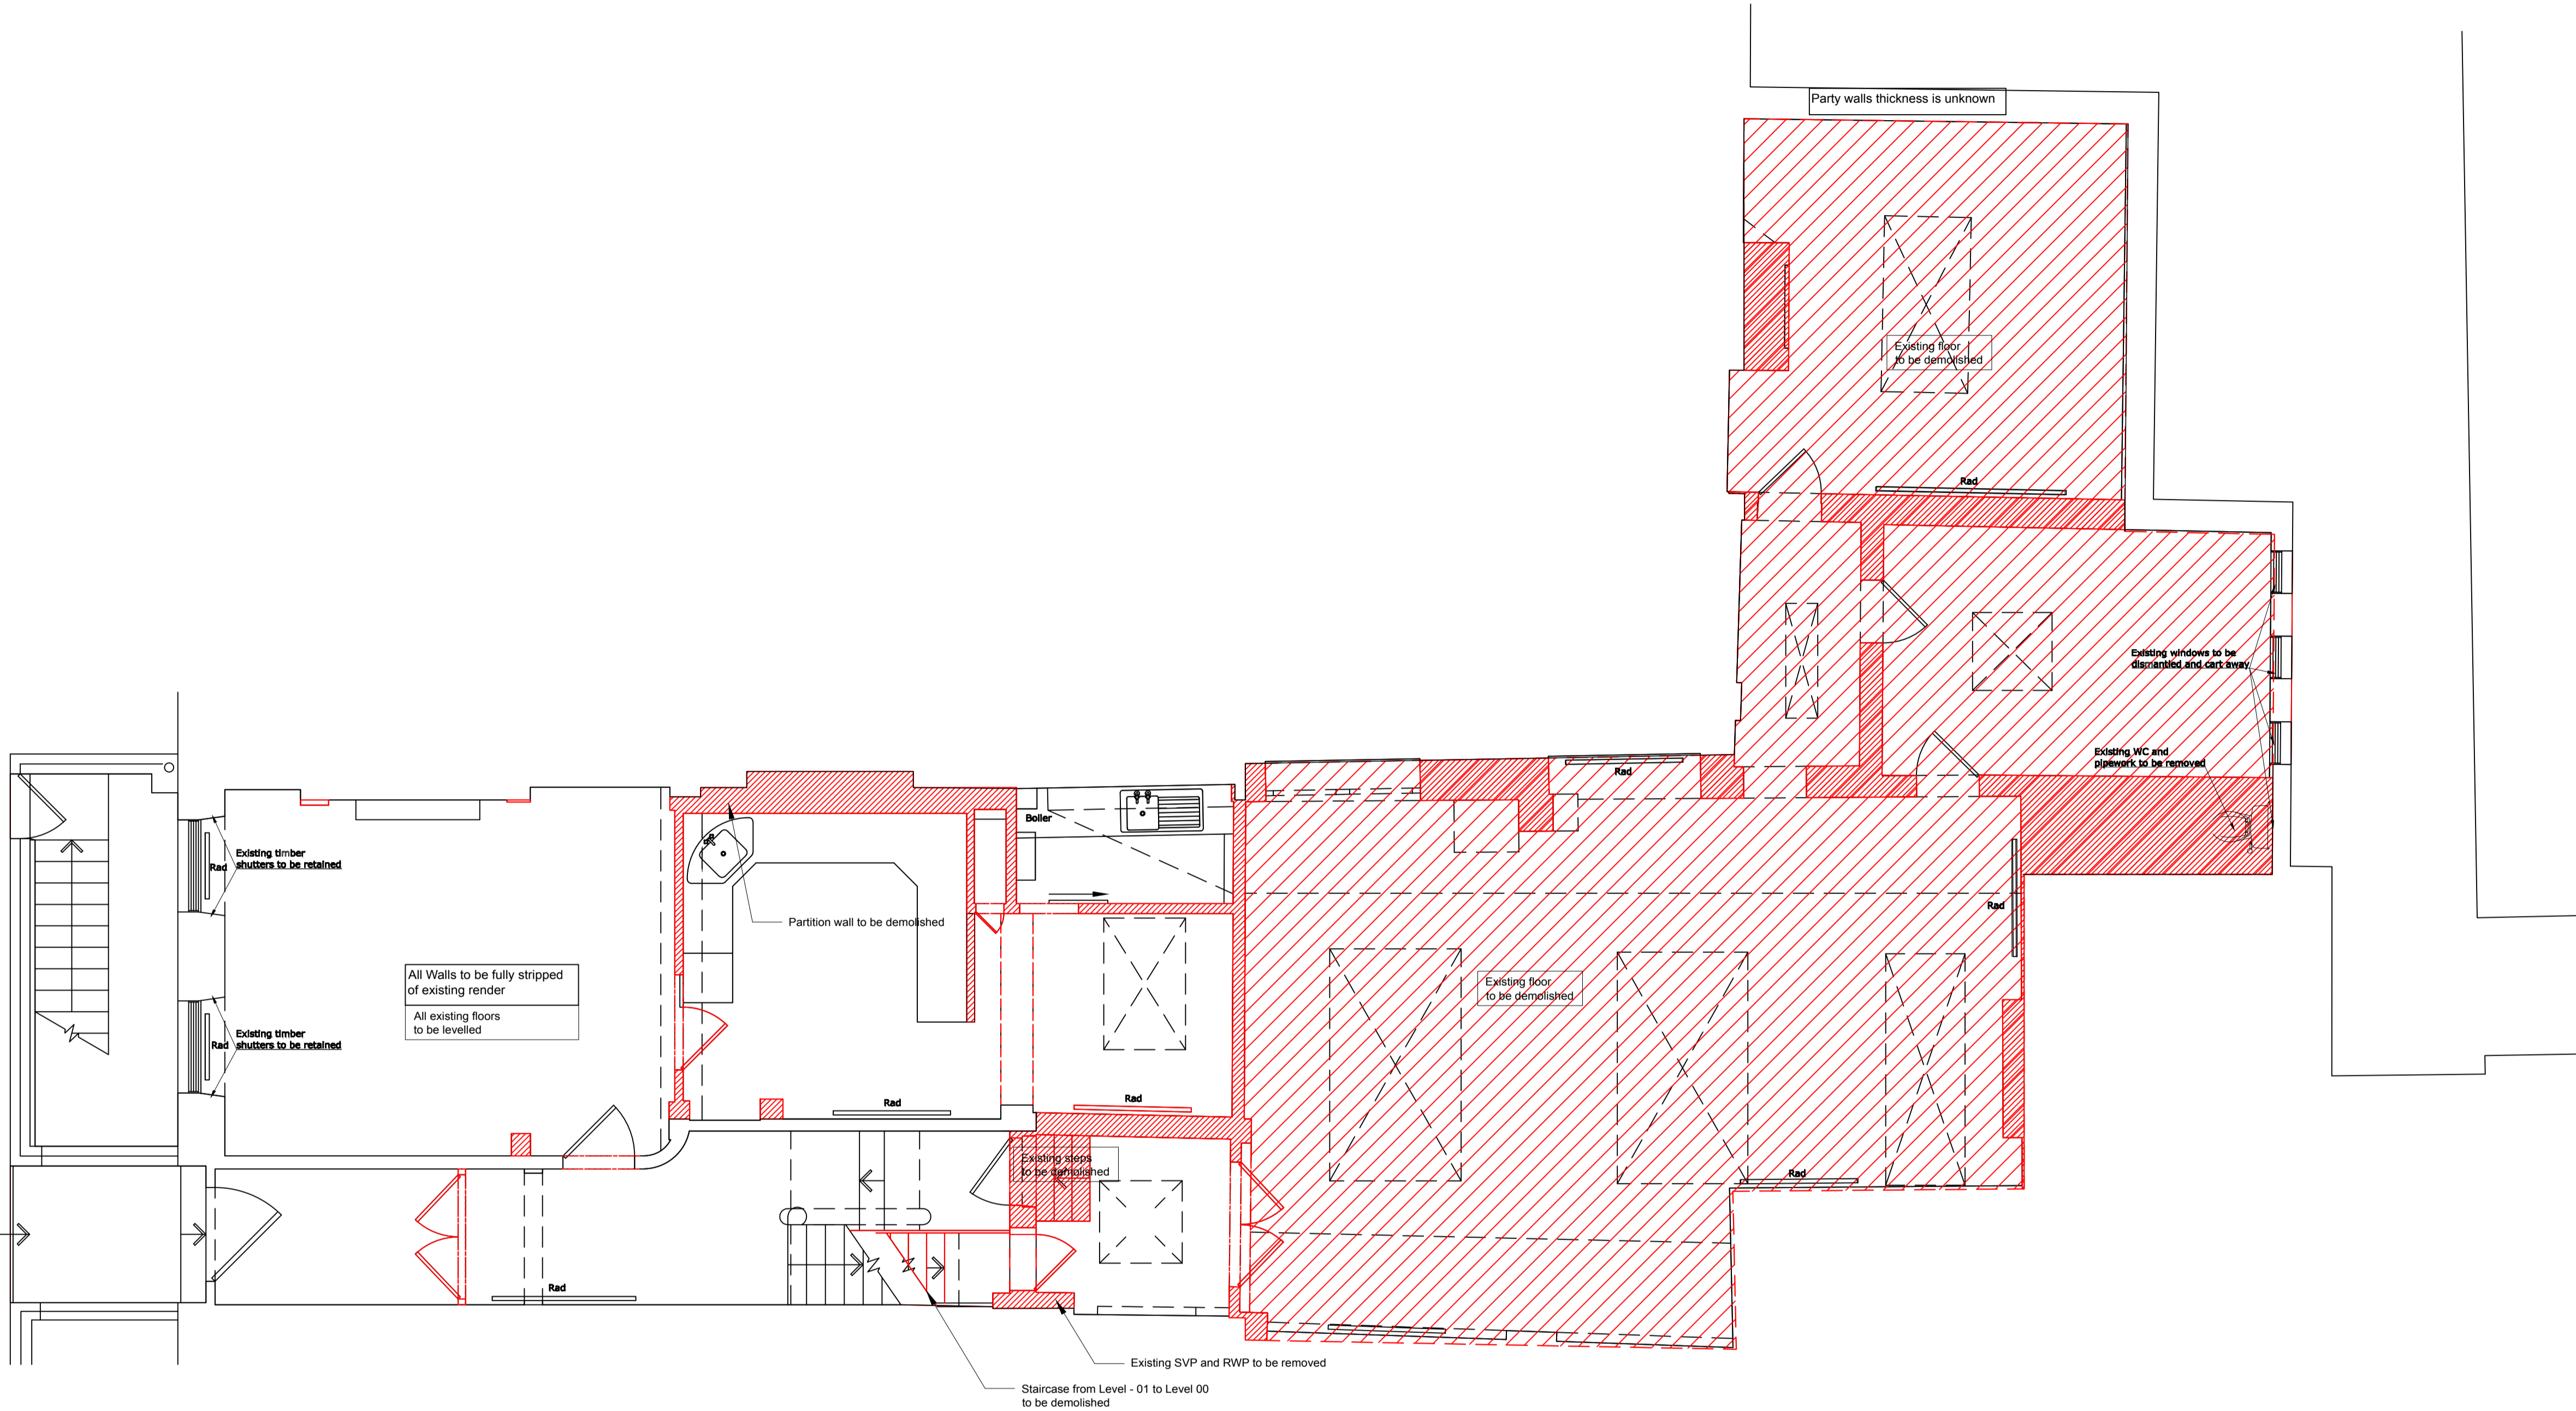

Project:  
The Clockhouse, 11 John Street,  
WC1N 2EB




Client: Mr. Ian Rosenfeld & Ms. Marianna Segato  
Scale: 1:50 Size: A1  
Date: April 2018 Drawing No: A\_311  
Title: Level 00 Ground floor Enabling


Architects  
**extrArchitecture**

General Notes  
Do not scale drawings. Dimensions govern. All dimensions shall be verified on site before proceeding with the work. All dimensions are in millimetres unless noted otherwise. extrArchitecture shall be notified in writing of any discrepancies.  
All areas indicated on this sheet are approximate and indicative only. They are not to be relied upon. If the client or any other party requires precise measurements it is to engage specialist advice for that purpose.

Rev.	Date	Reason For Issue
00	04/18	Scheme Design

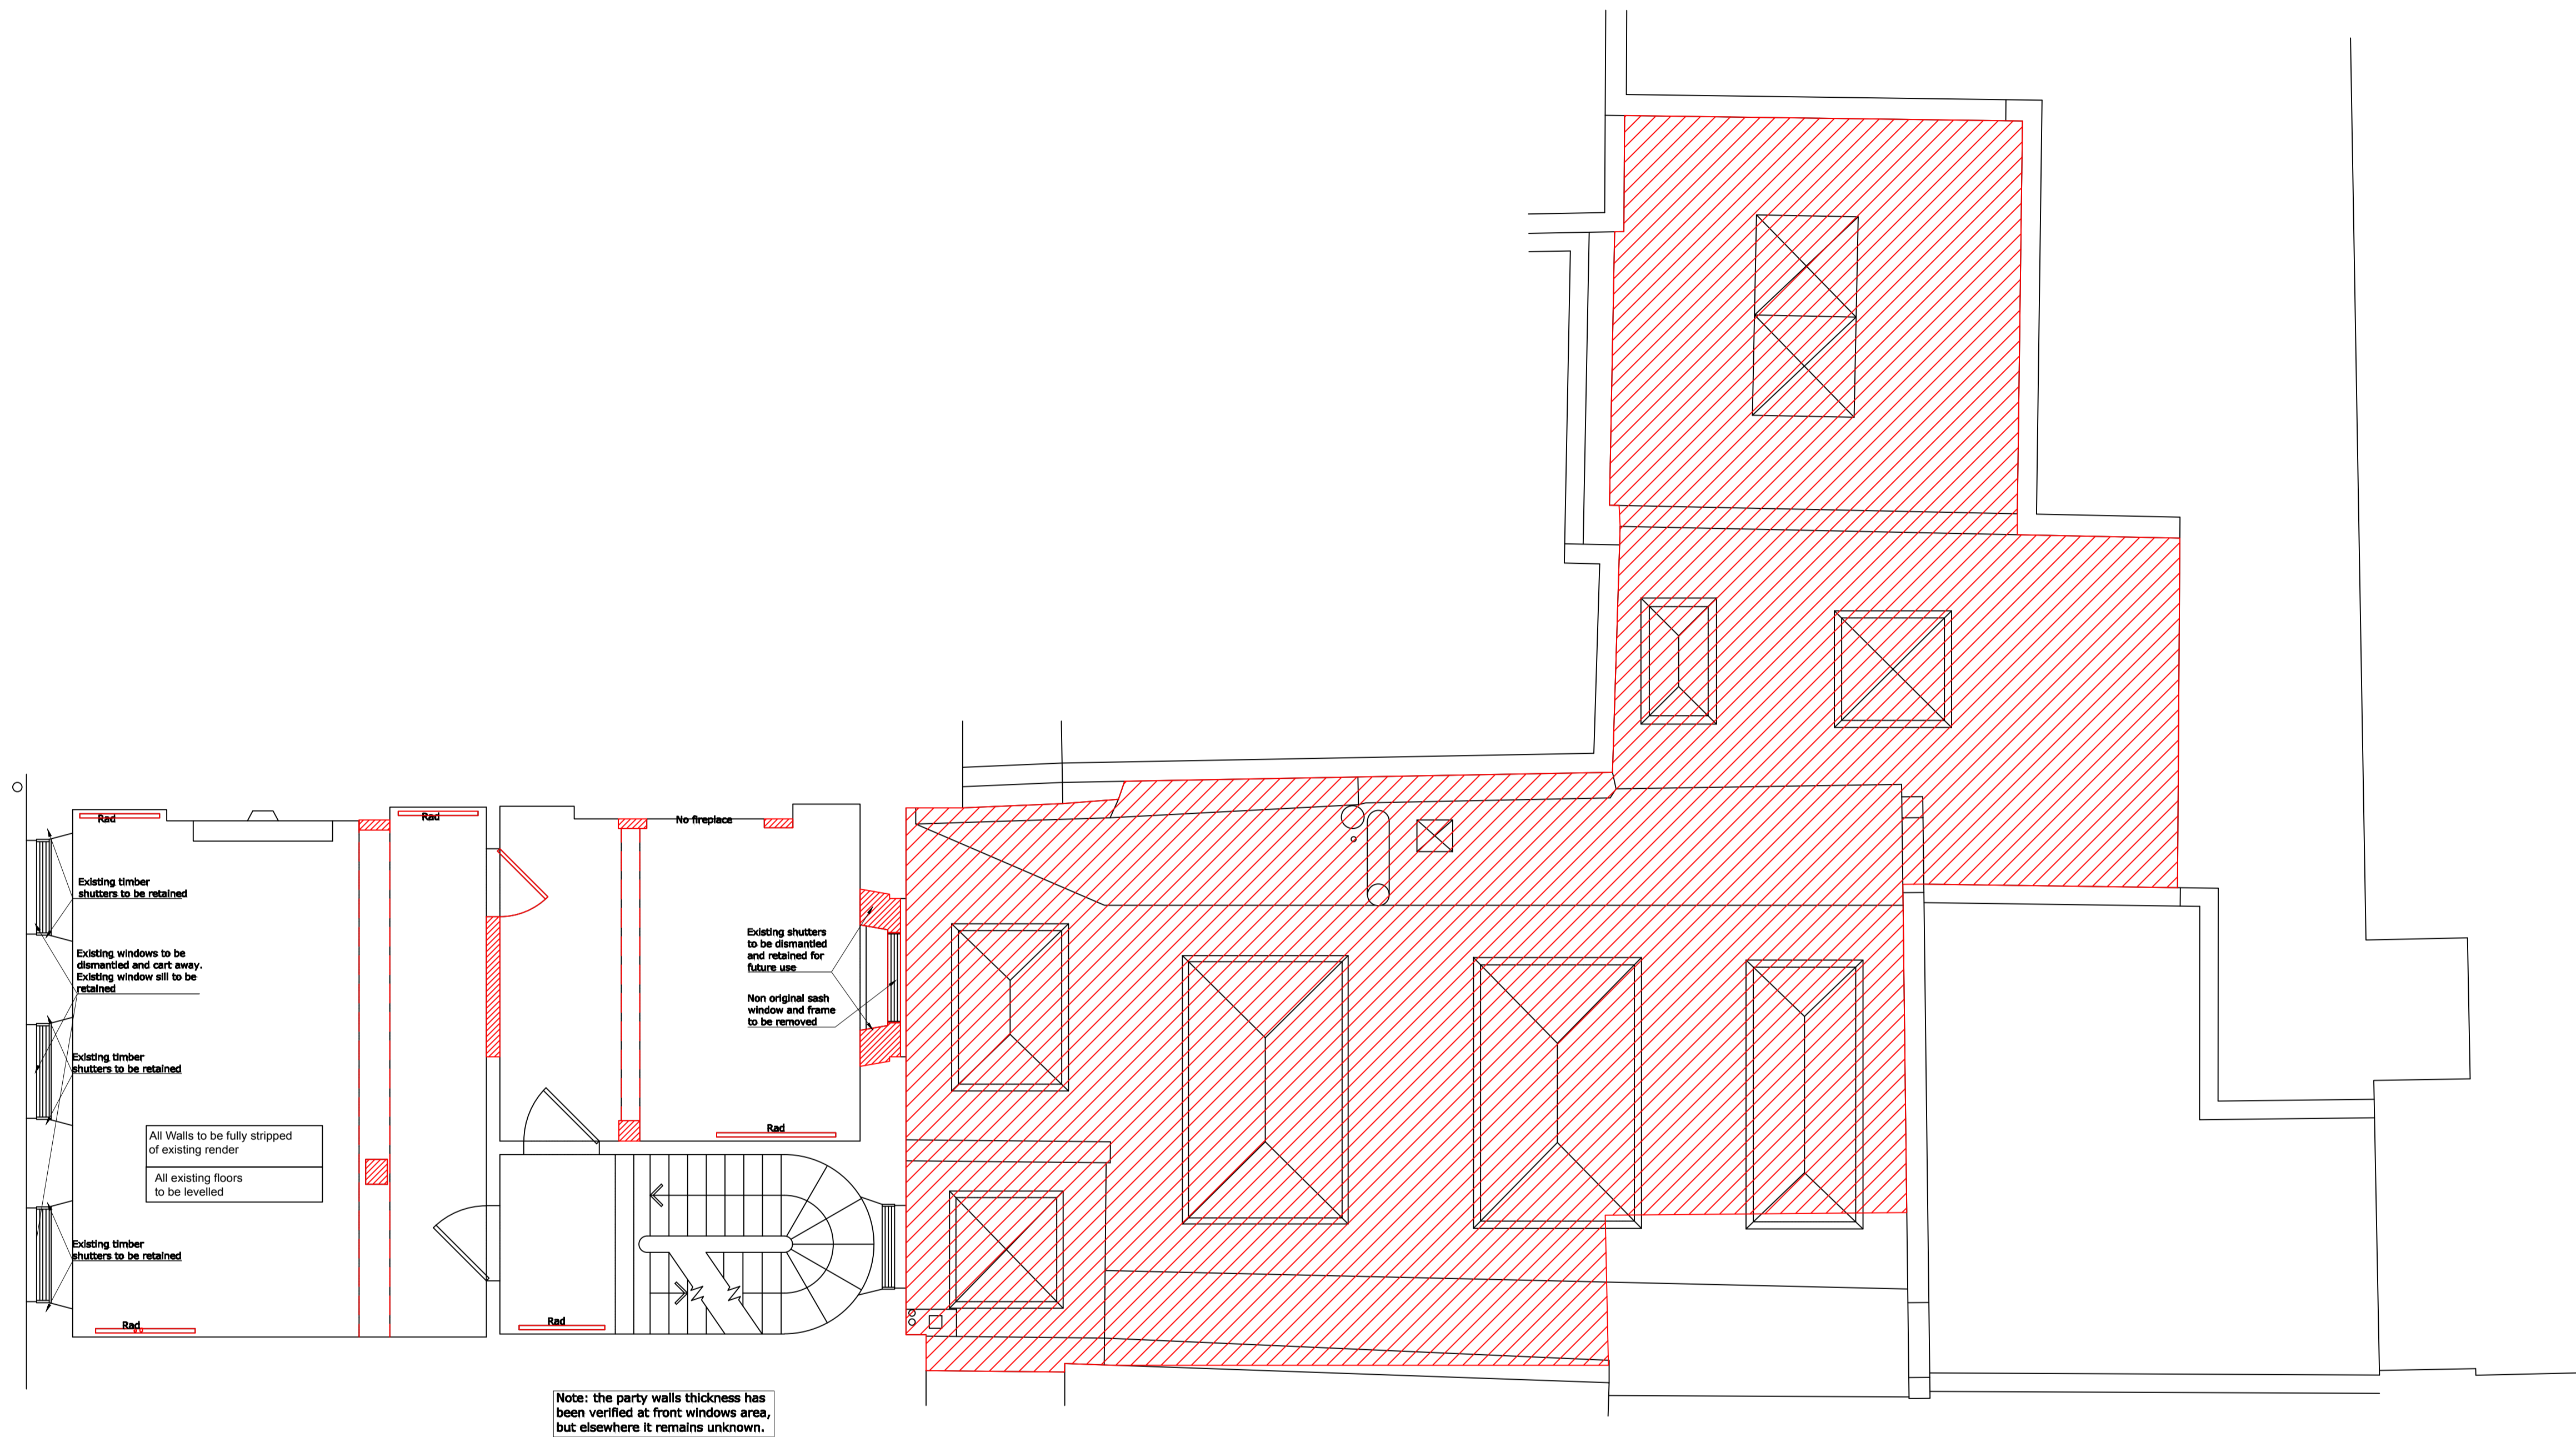

Project:  
The Clockhouse, 11 John Street,  
WC1N 2EB




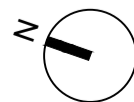



Client: Mr. Ian Rosenfeld & Ms. Marianna Segato  
Scale: 1:50 Size: A1  
Date: April 2018 Drawing No: A-312  
Title: Level 01\_Proposal plan\_demolition

Architects  
**extrArchitecture**

General Notes  
Do not scale drawings. Dimensions govern. All dimensions shall be verified on site before proceeding with the work. All dimensions are in millimetres unless noted otherwise. extrArchitecture shall be notified in writing of any discrepancies.  
All areas indicated on this sheet are approximate and indicative only. They are not to be relied upon. If the client or any other party requires precise measurements it is to engage specialist advice for that purpose.

Rev.	Date	Reason For Issue
00	04/18	Scheme Design

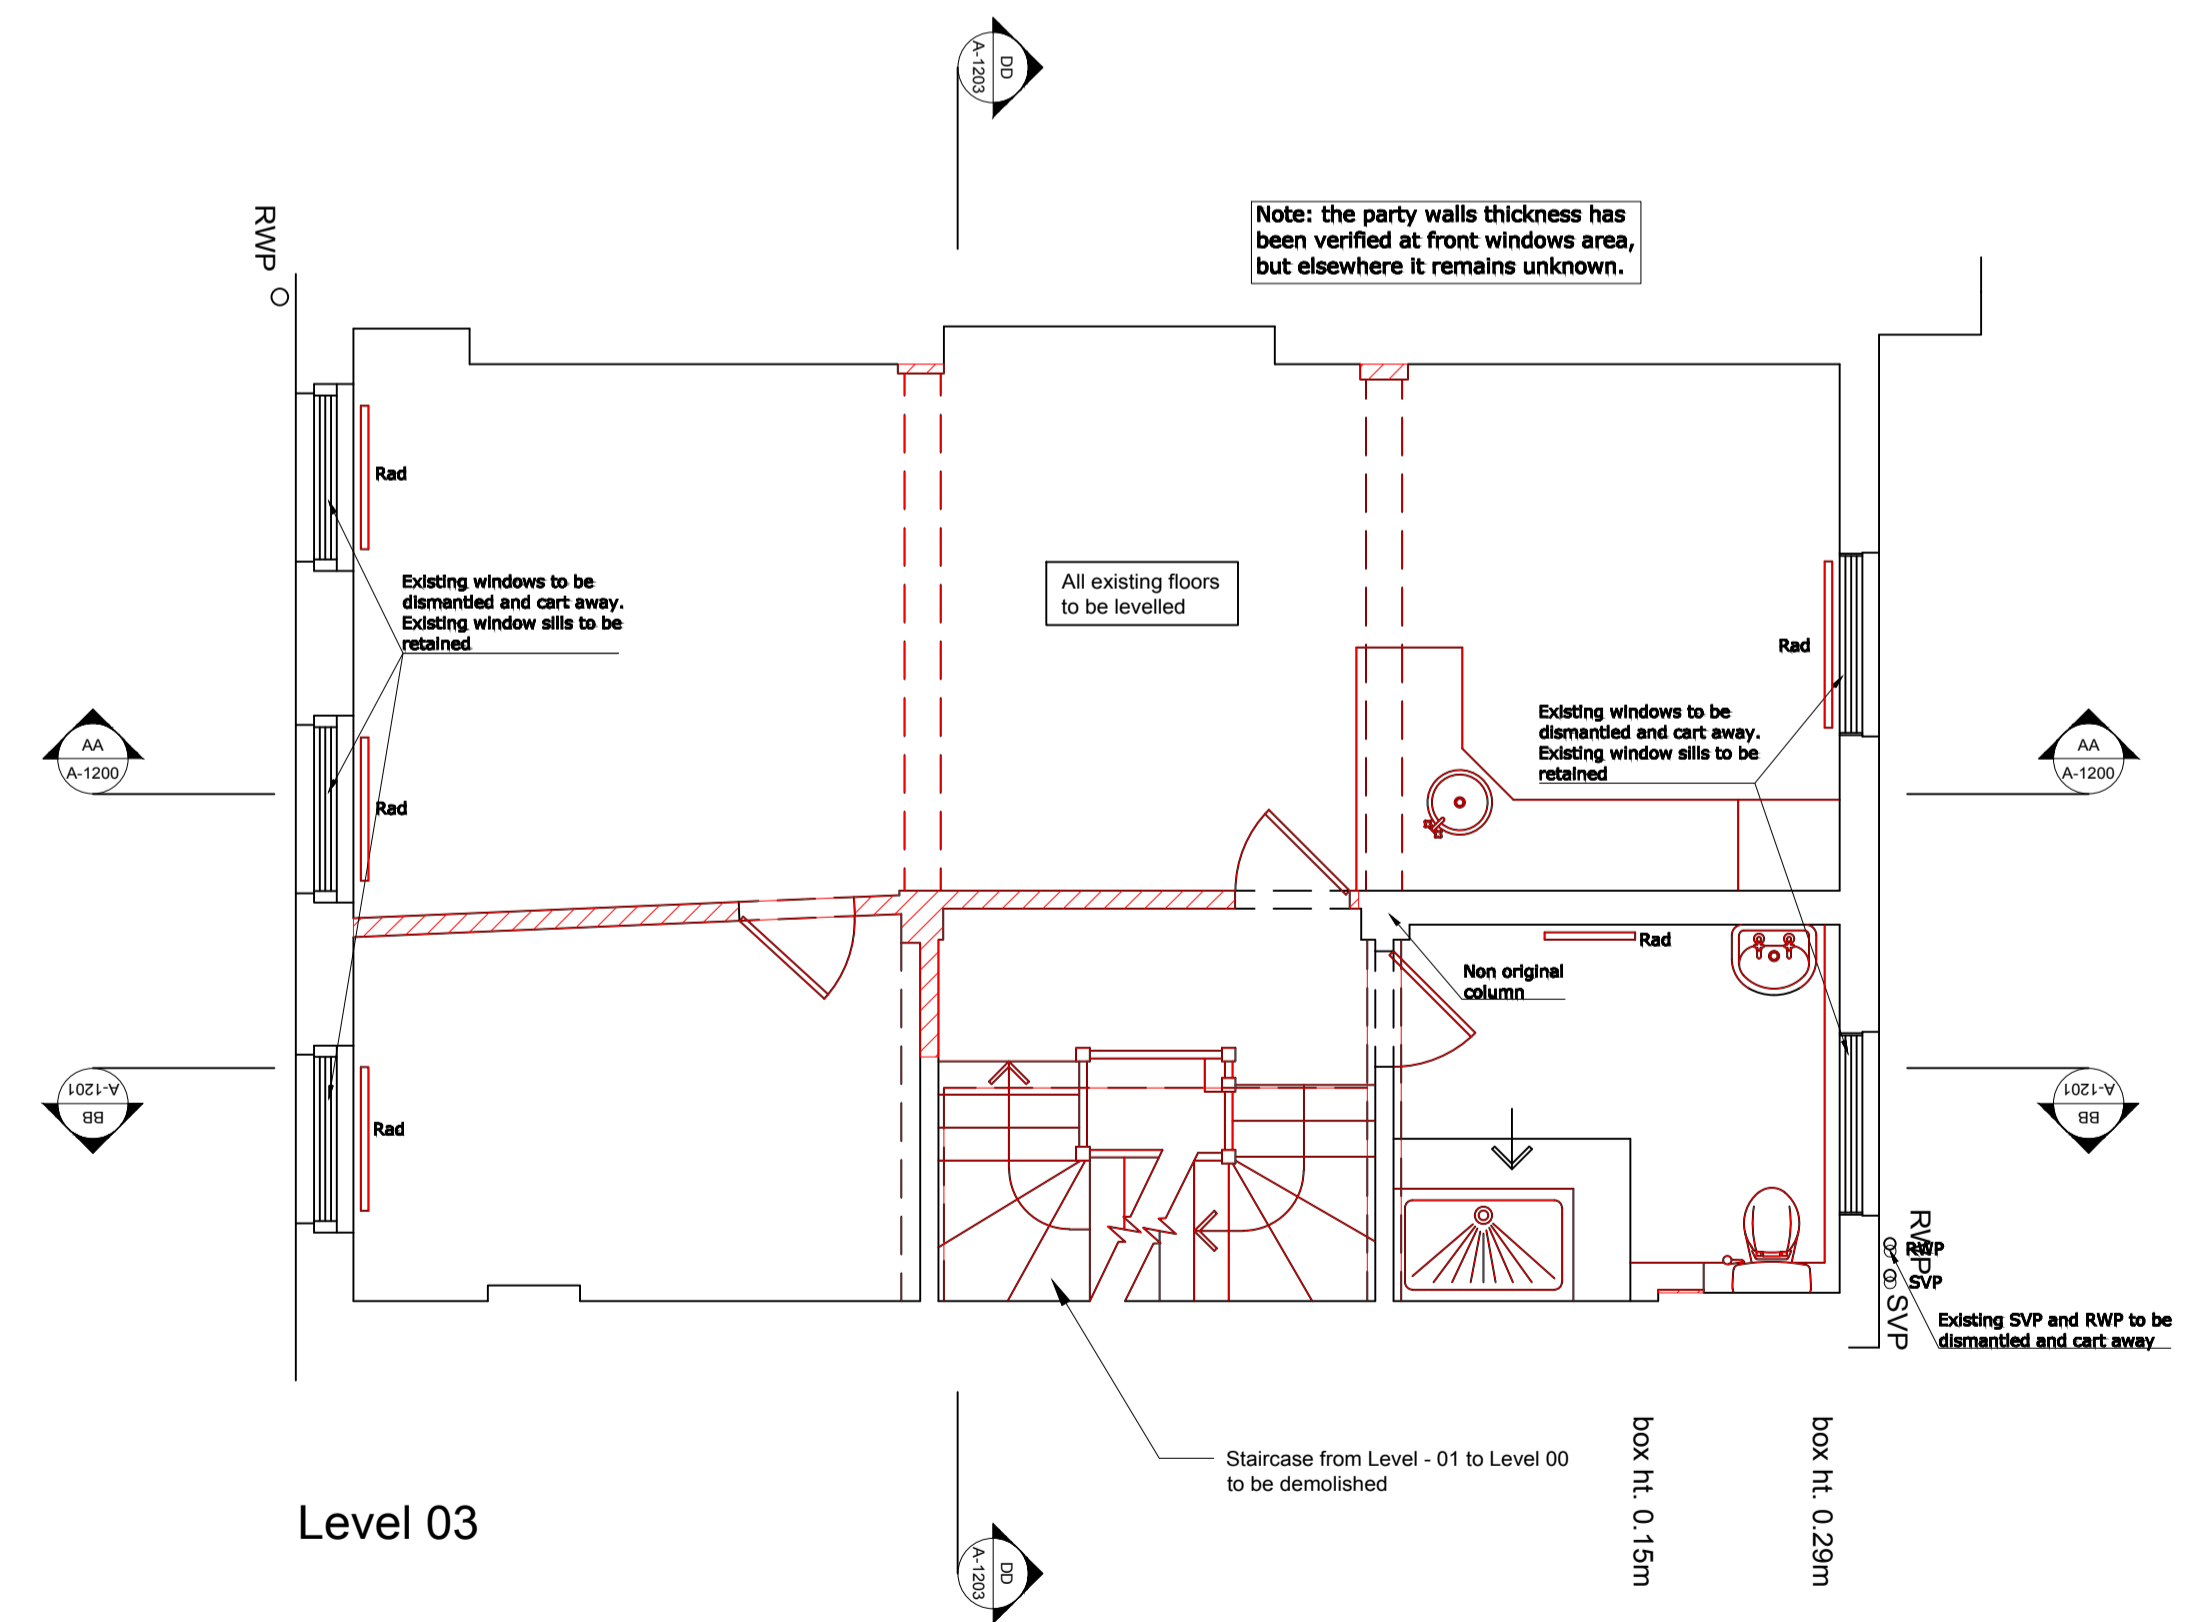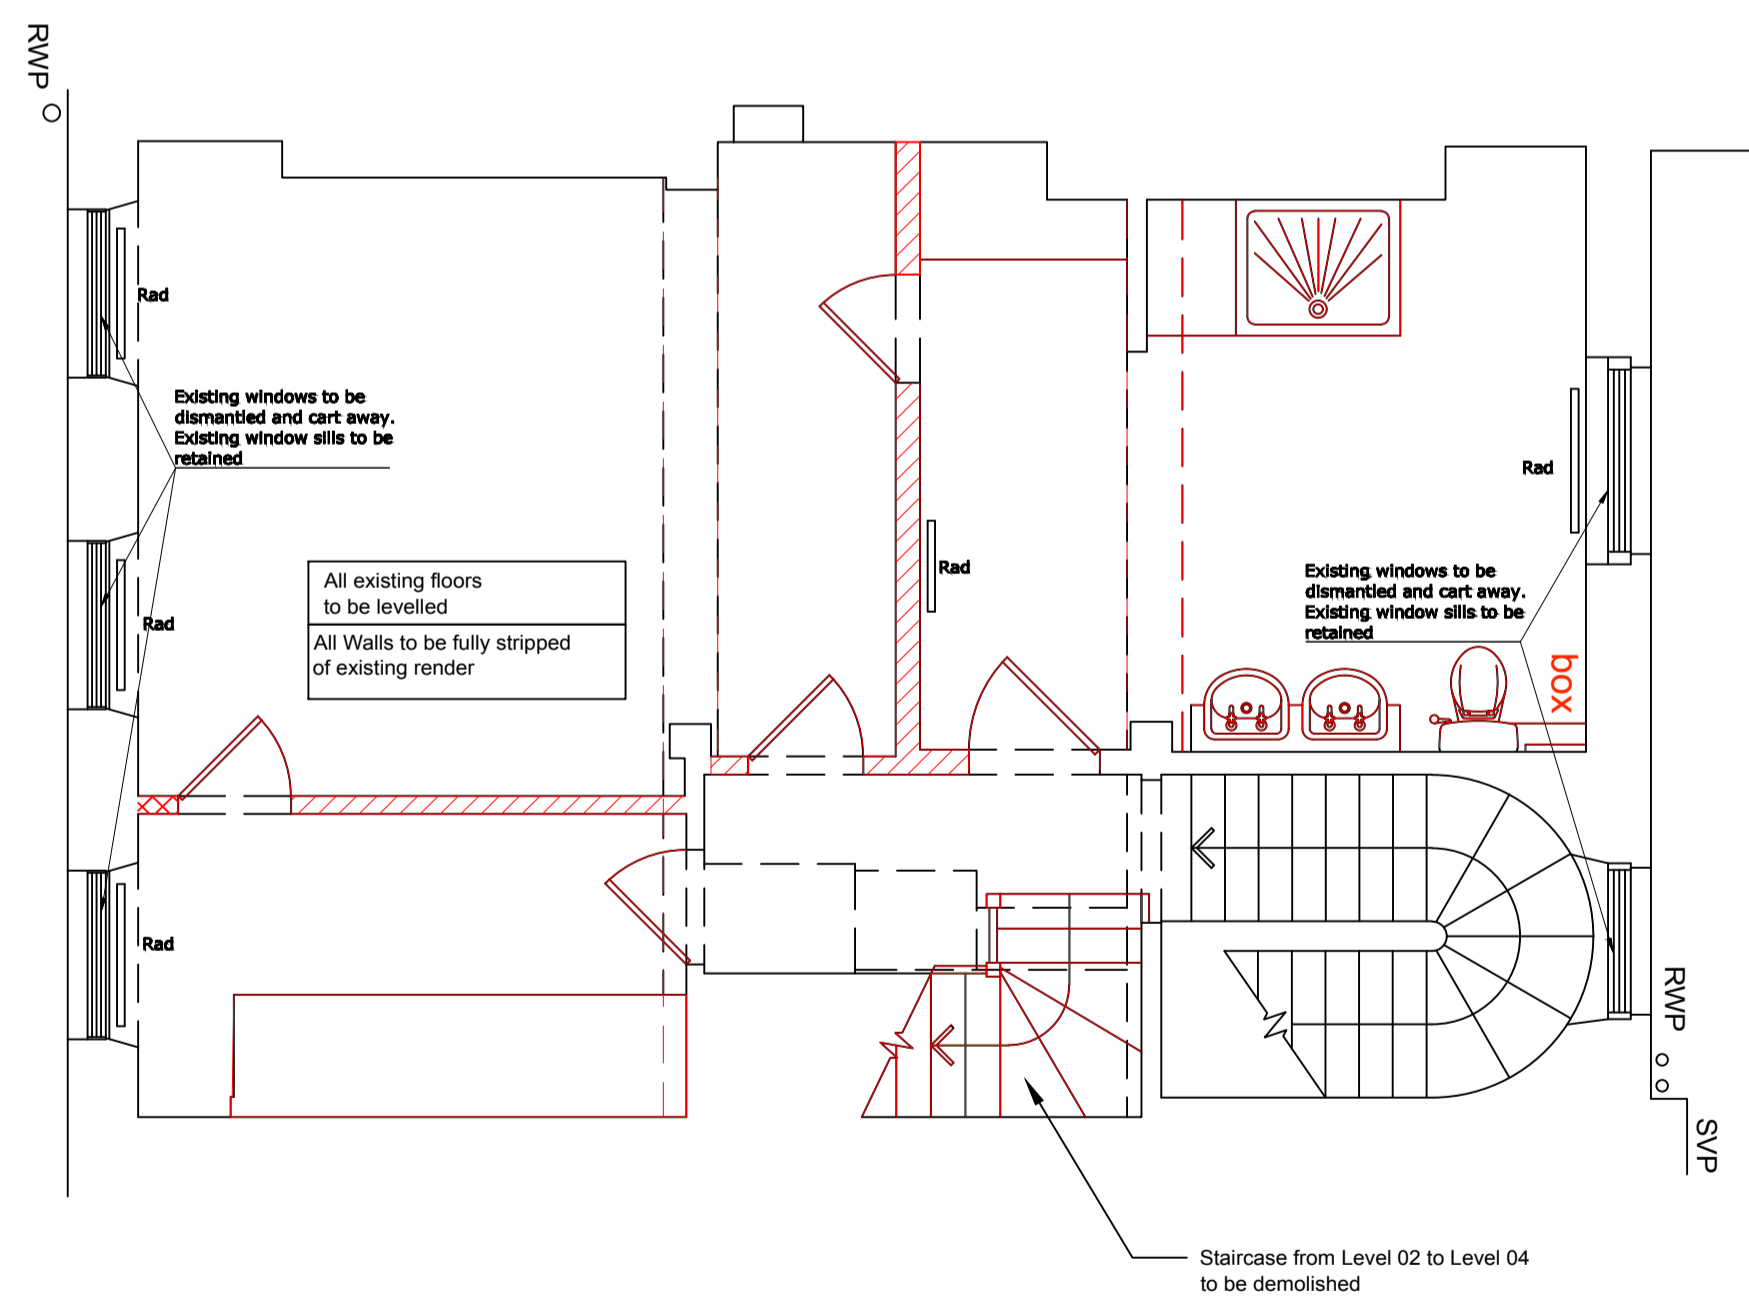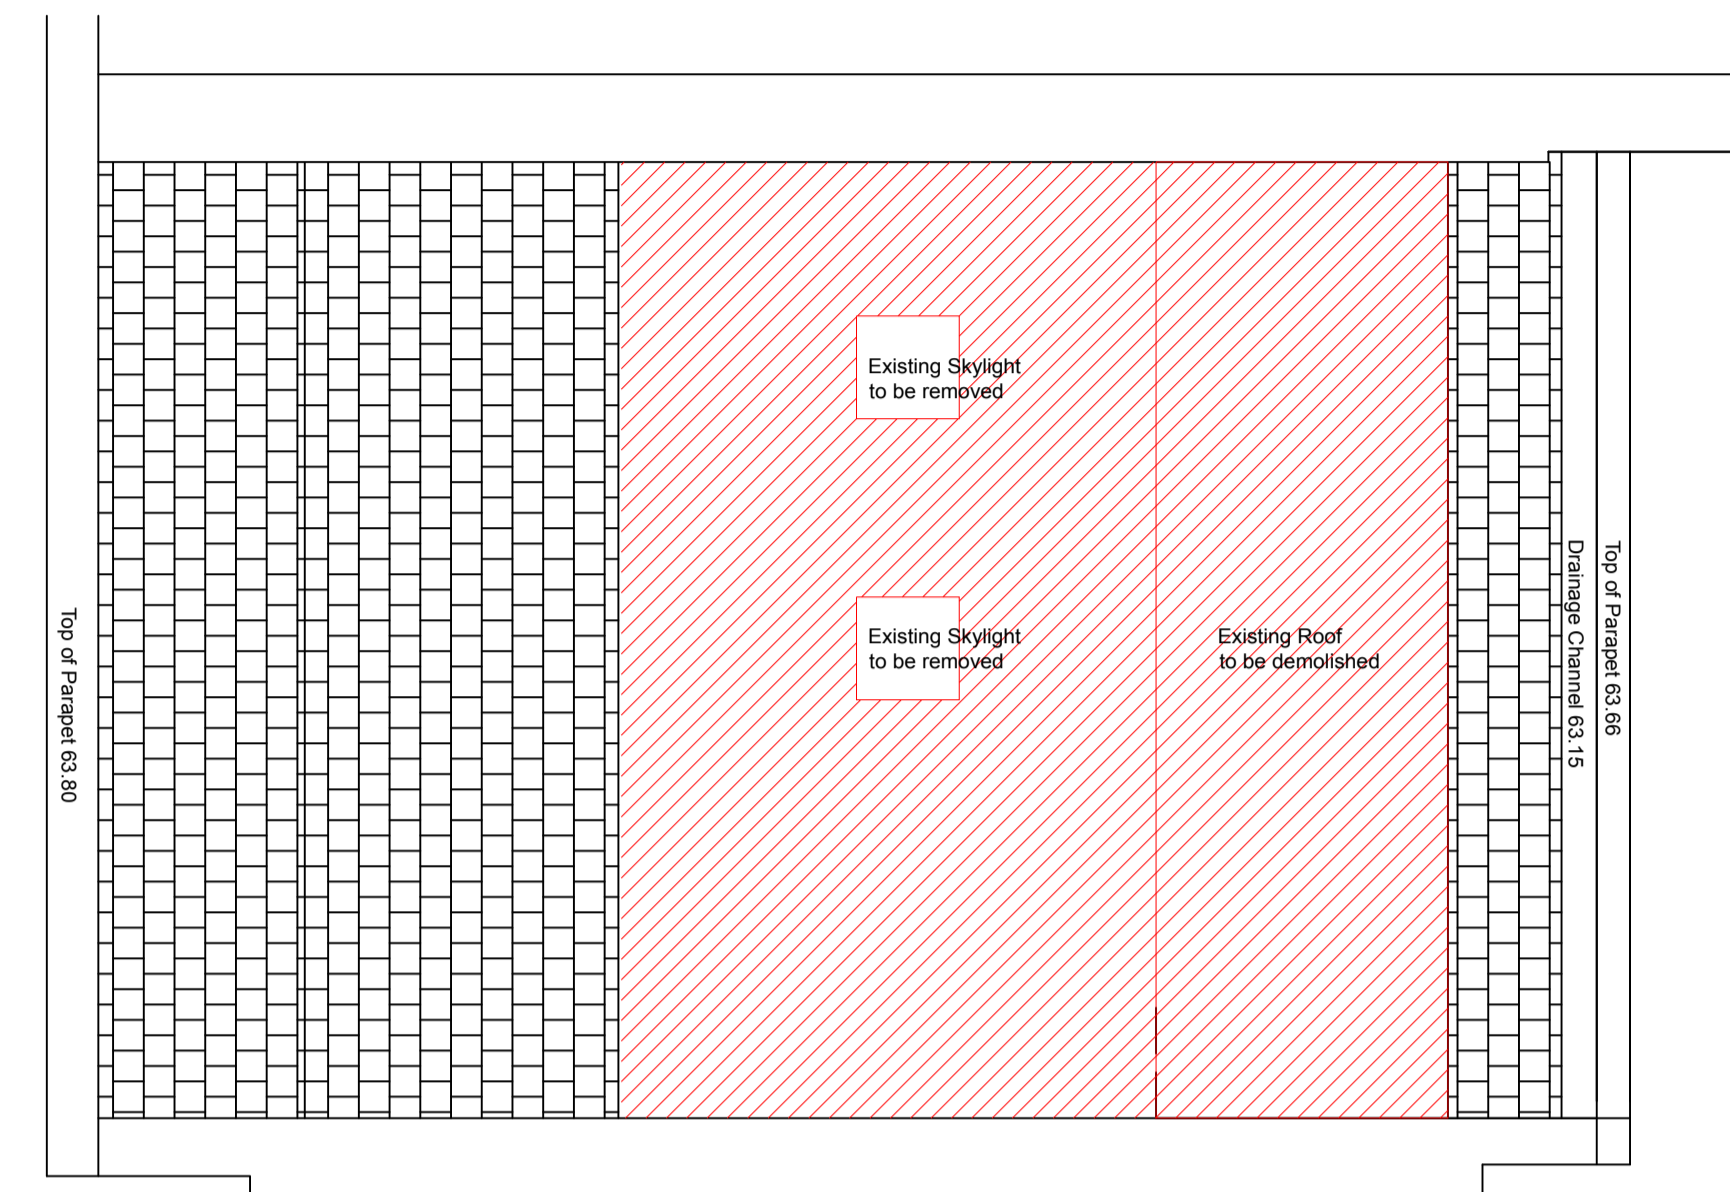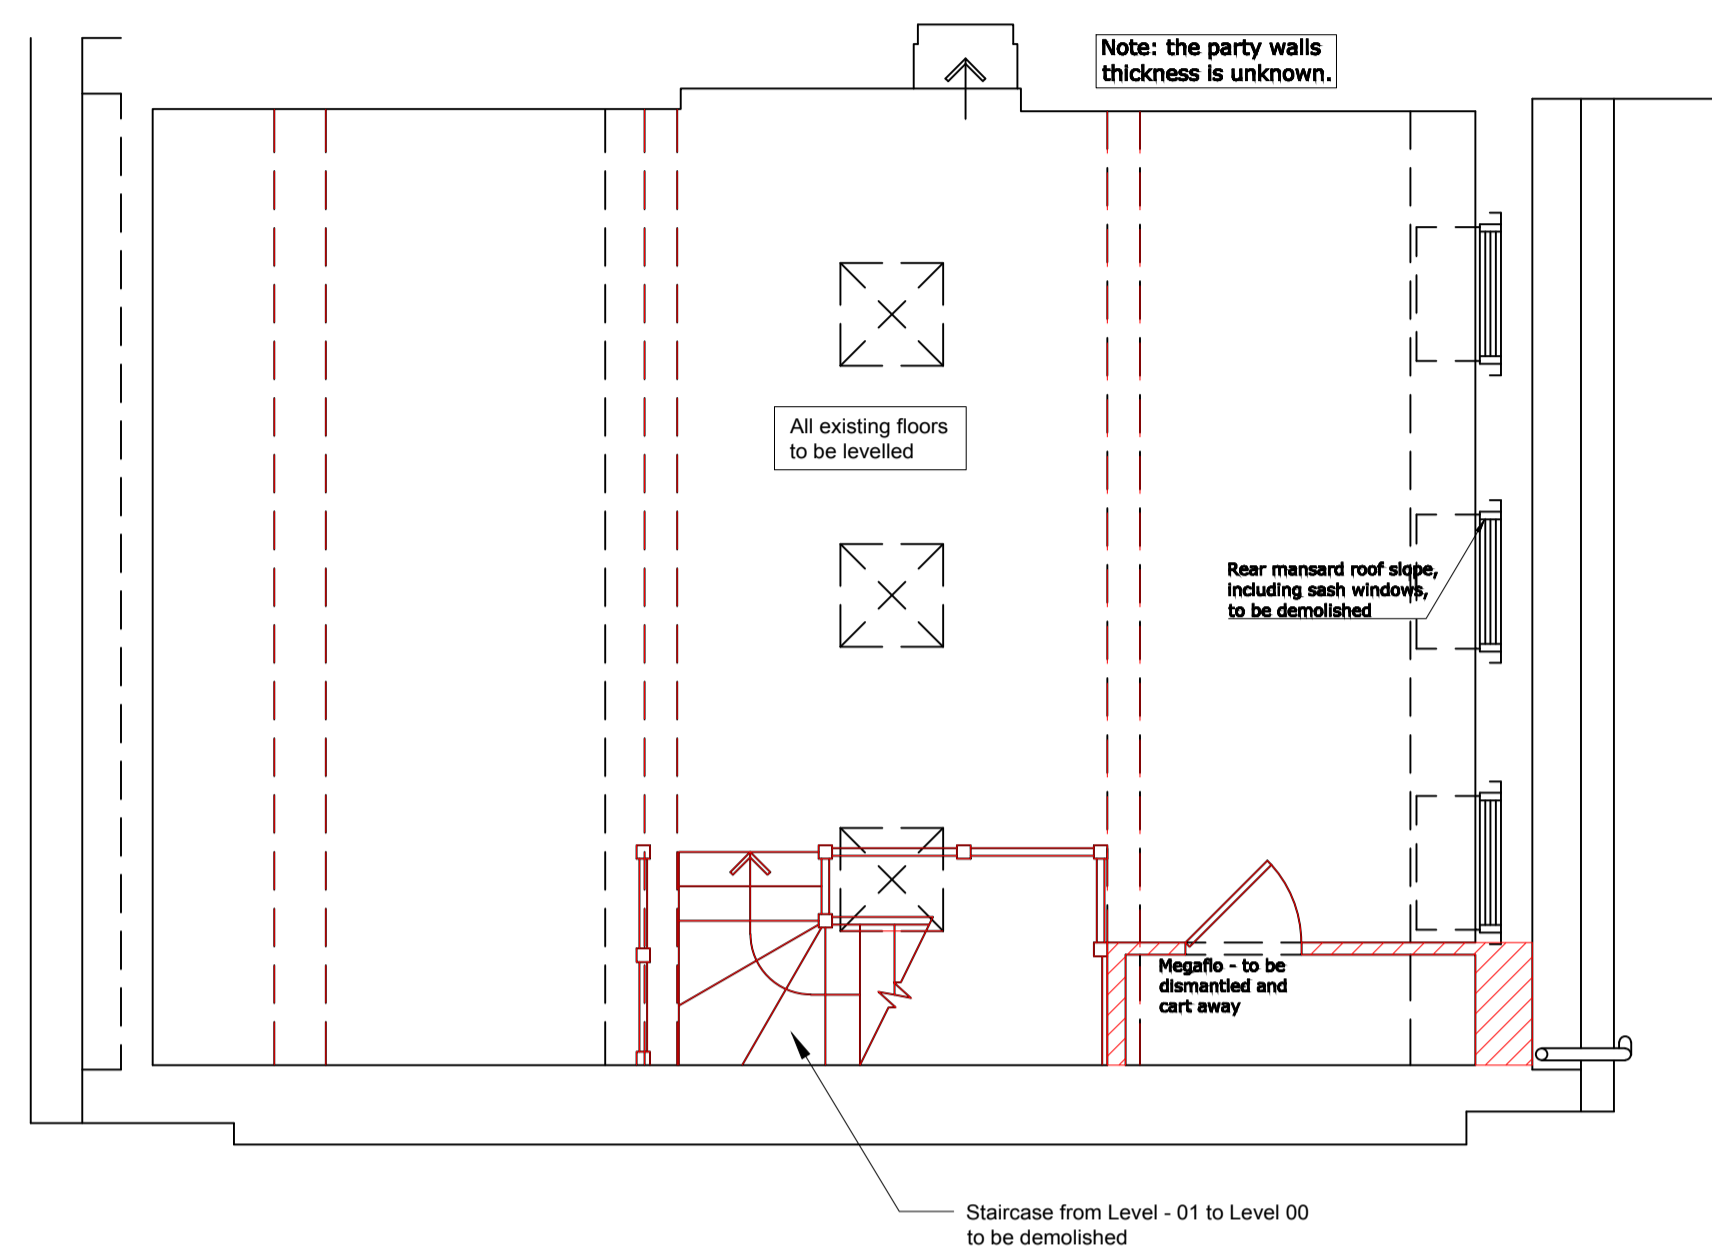

<b>Project:</b> The Clockhouse, 11 John Street, WC1N 2EB 	<b>Client:</b> Mr. Ian Rosenfeld & Ms. Marianna Segato	<b>Architects</b>  <div>extrArchitecture</div> <small>General Notes</small> Do not scale drawings. Dimensions govern. All dimensions shall be verified on site before proceeding with the work. All dimensions are in millimetres unless noted otherwise. extrArchitecture shall be notified in writing of any discrepancies. All areas indicated on this sheet are approximate and indicative only. They are not to be relied upon. If the client or any other party requires precise measurements it is to engage specialist advice for that purpose.	<b>Rev.</b> 00	<b>Date</b> 04/18	<b>Reason For Issue</b> Scheme Design
	<b>Scale:</b> 1:50 <b>Size:</b> A1				
	<b>Date:</b> April 2018 <b>Drawing No</b> A_313				
	<b>Title:</b> Level 02,03,04,roof_Plan Enabling				