


NOTES

DO NOT SCALE FROM THIS DRAWING EXCEPT FOR THE PURPOSES OF PLANNING AND BUILDING REGULATIONS. ALL DIMENSIONS TO BE CHECKED ON SITE.

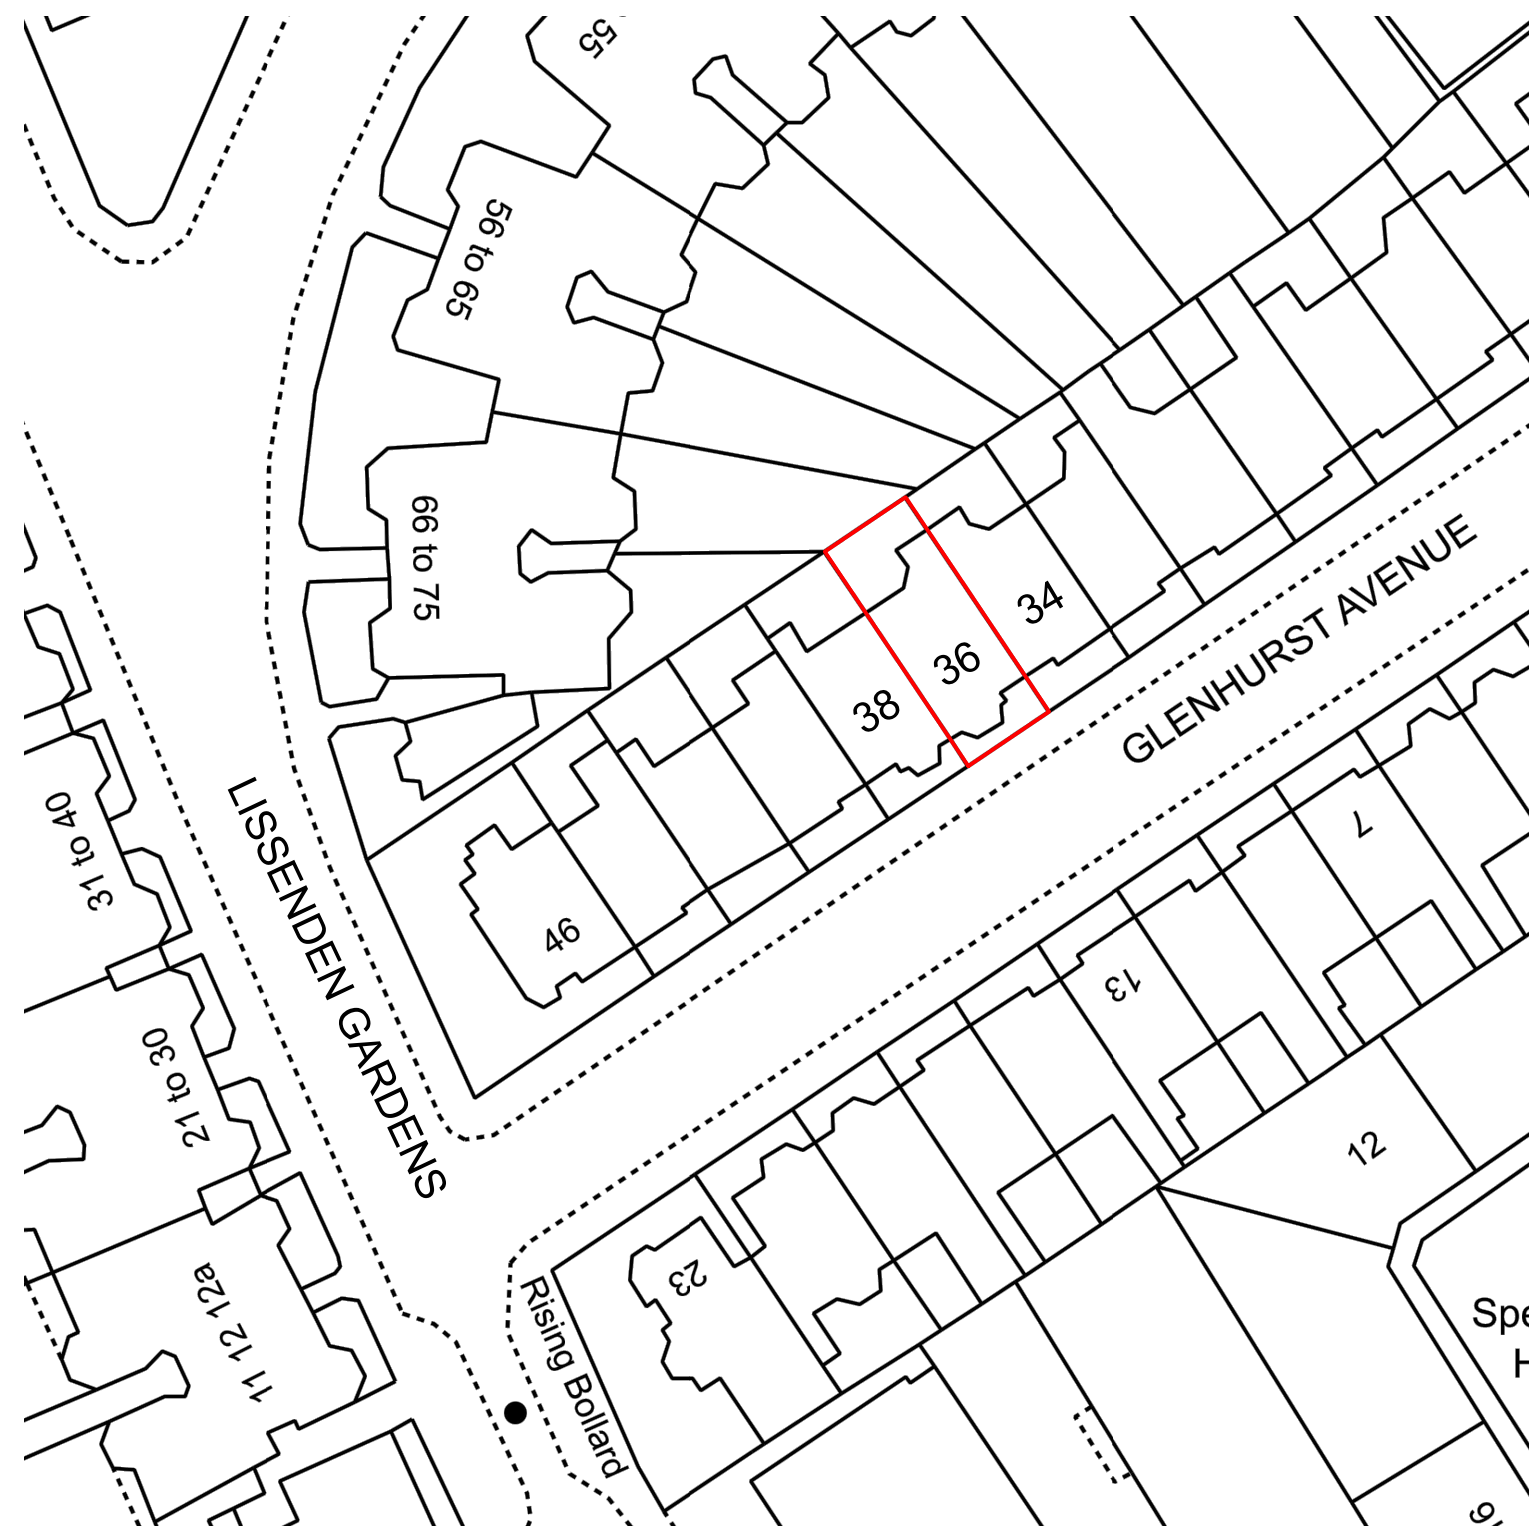

REVISION:

PROJECT TITLE

36 GLENHURST AVENUE

AURAA
STUDIO

www.auraa.studio
info@auraa.studio

1A Chalk Farm Parade
London NW3 2BN

TITLE

SITE LOCATION BLOCK PLAN

DATE

16.11.2020

SCALE

1/500 @ A3

DRAWN

LC / RL

STATUS

INFORMATION

DRG No

2051_PA_002

REV: