


Edge parapet +109000
 Tenth FFL +108150
 Ninth FFL +105100
 Eighth FFL +101850
 Seventh FFL +98400
 Sixth FFL (block C) +95150
 Fifth FFL +91900
 Fourth FFL (block A) +88850
 Third FFL (block D) +85400
 Second FFL +82150
 First FFL +78900
 Ground FFL +75350
 Basement 1 FFL +71800
 Basement 2 FFL +68250

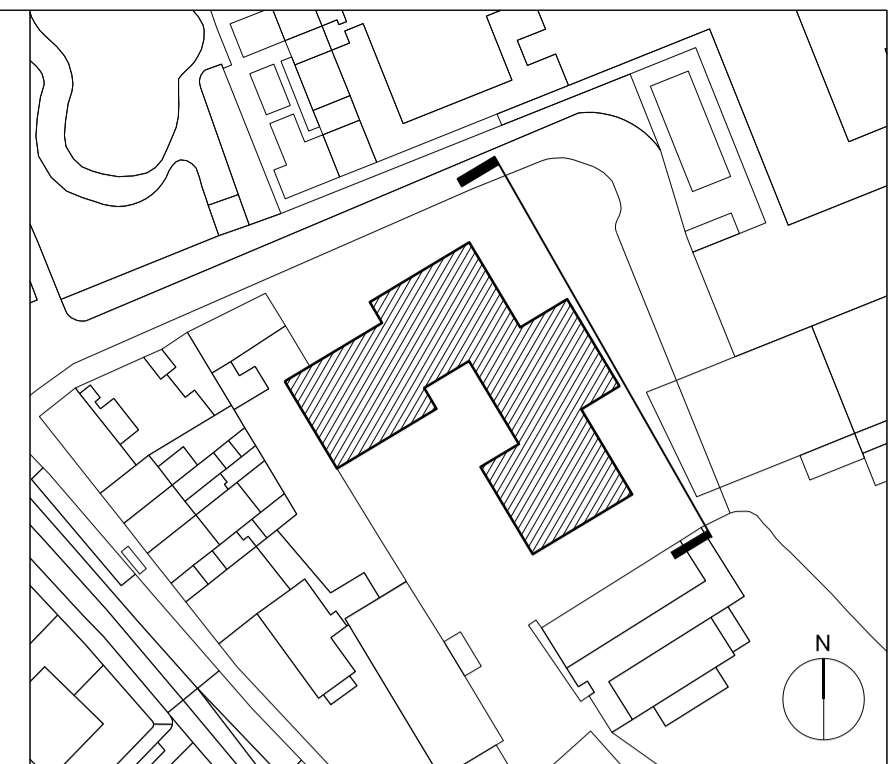

revision / 01.10.14 Submitted for Planning
 date

DUGGAN MORRIS ARCHITECTS
 Duggan Morris Architects Ltd
 Unit 7, 16-24 Underwood street, London, N1 7JQ
 Telephone 020 7566 7440
 www.dugganmorrisarchitects.com

- Do not scale from this drawing
 - All dimensions to be checked on site by the Contractor
 - And such dimensions to be their responsibility
 - Report all drawing errors and omissions to the Architect
 - All dimensions in millimeters unless noted otherwise
 - If in doubt ask Contract Administrator

job title
BARTRAM'S CONVENT

drawing title/location
ELEVATION EAST

status PLANNING

scale 1:100@A1 1:200@A3

job no	source	zone	element	drawing no.	revision
A213	A		(01)	2 02	/