# HHH1HILL HOUSE HAMPSTEAD87 REDINGTON ROADNW32. PROPOSED SCHEME 2020







### Rev D - 211020

#### Revised external outline:

1] Revised column spacing for arcade 2] Reduced footprint of 8M2 3] Cut back of north west corner and small increase to the south. 4] Removal of courtyard facing onto 85A.

5] New roof light over living space 6] New obscured glass door for maintenance only to replace obscured glass window to southern boundary.

Rev C - 081014

#### Revised external outline:

-Arcaded terrace added on the North side -Building footprint amended as shown

Revised internal layout:

-Reduce of GIA from 169sqm(revB) to 150sqm(rev C)

Rev B - 091009

Dining room and kitchen moved west to protect root ball of poplar T6. Dining room reduced north by 500 mm. Hall widened.

Glass link removed.

South extension cut back to protect root ball of oak T11.

Rev A

88

Non-accessible low level planter added to south of annex.

1.2m glazed screens added to prevent access and overlooking to no 85A.

1/3 of library window specified obscured glass and non-openable.

10ต

Picture window added to west elevation of rear extension.




CHASSAY LASTARCHITECTS


TRUSS

HHH1 HILL HOUSE HAMPSTEAD NW3



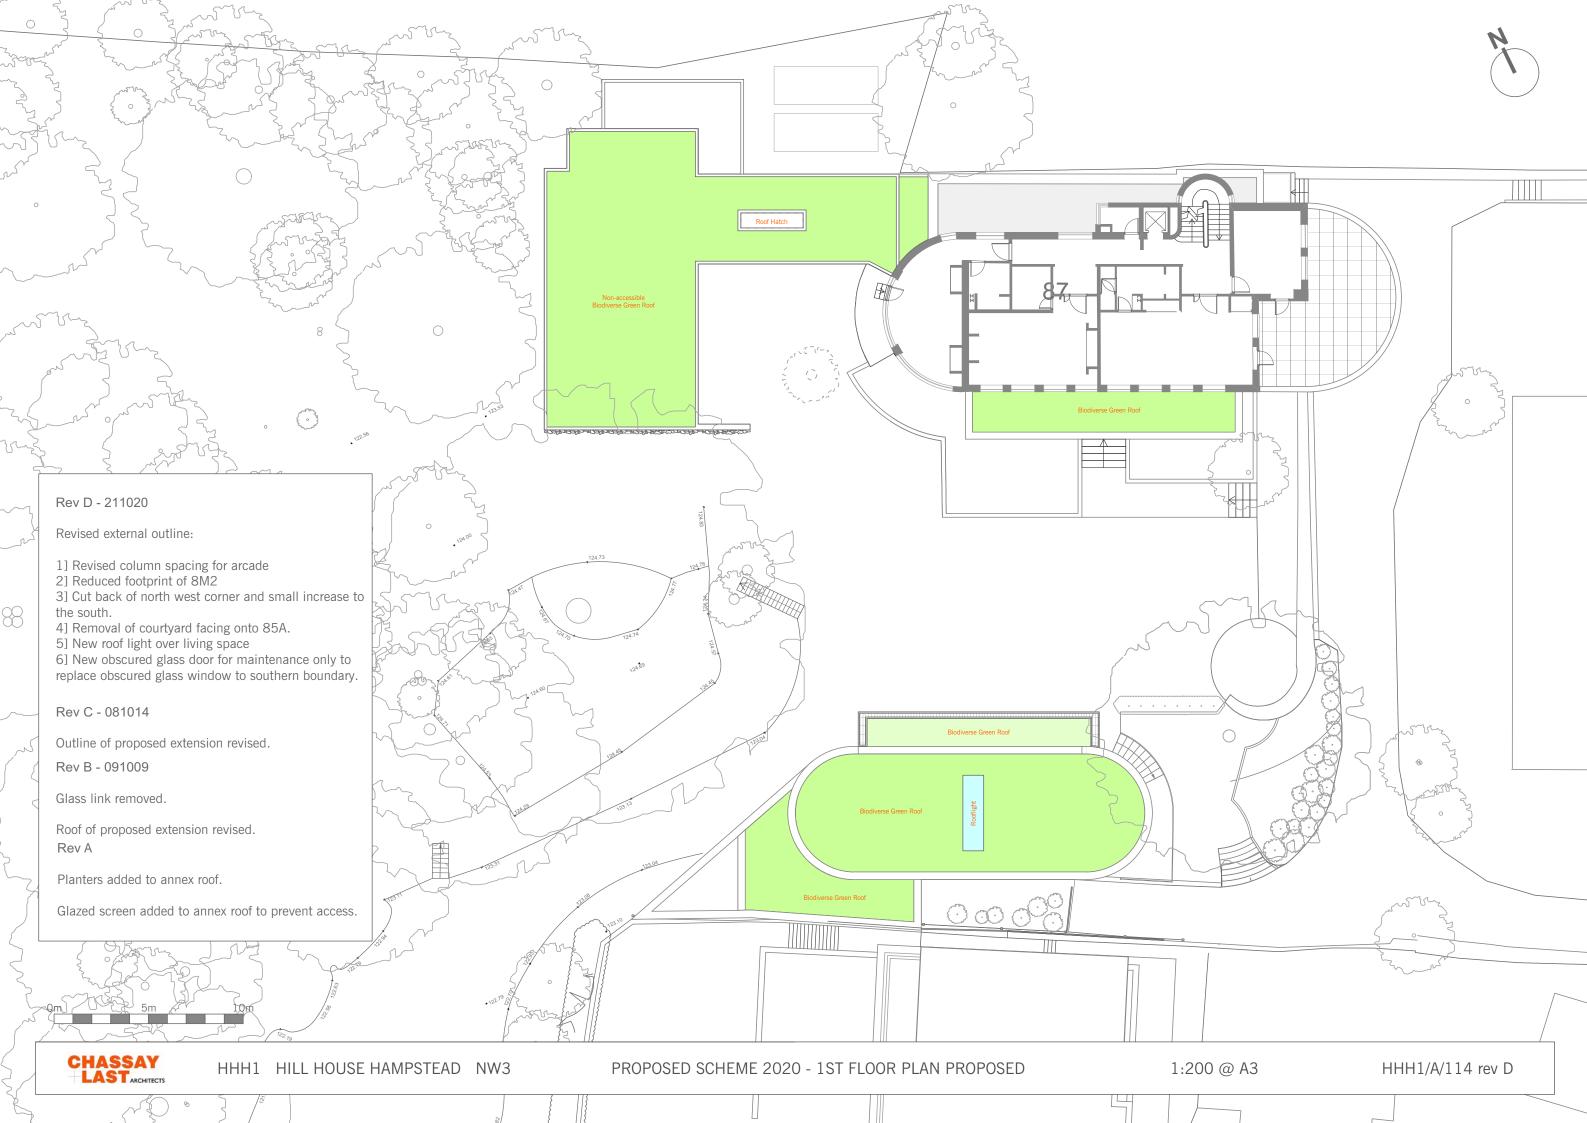



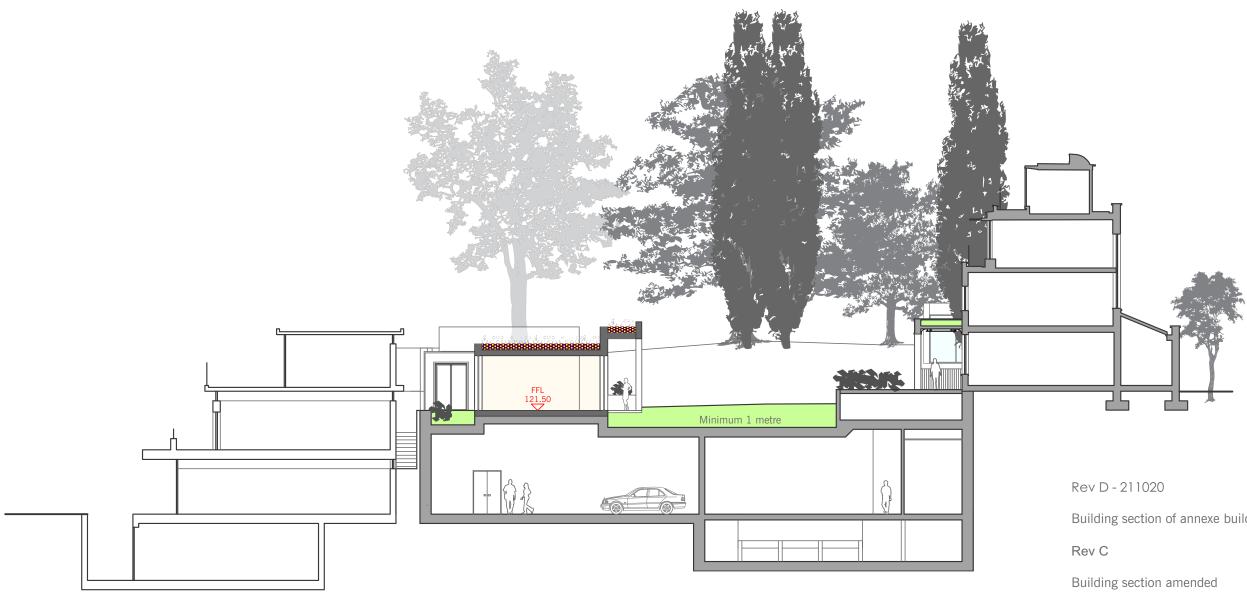

datum 110.00m



Building section of annexe building amended

Rev B - 091009

Centre landscape depth increased.

Rev A

Non-accessible low level planter added to south of annex.

1.2m glazed screens added to prevent access and overlooking to no 85A.

1/3 of library window specified obscured glass and non-openable.

Planters and guarding added to roof of annex at rear.

HHH1/A/204 rev D

#### MATERIALS LEGEND

- 1. Vertical red bricks to match existing
- 2. New planting 3. Oak doors
- 4. White render
- 5. Cast iron safety railings
  6. 1.2M Etched glass screen



Materials to entrance of car park indicated

Rev B - 091009

Rev E - 211020

Rev D - 081014

Rev C - 161109

Annexe arcade revised.

Dining room reduced north by 500 mm.

### Rev A

Non-accessible low level planter added to south of annex.

1.2m glazed screens added to prevent access and overlooking.

1/3 of library window specified obscured glass and non-openable.

Planters and guarding added to roof of annex at rear.



HHH1 HILL HOUSE HAMPSTEAD NW3

datum 110.00m

## HHH1/A/306 rev E

- 1. White render
- 2. Green wall
- 3. 1.2M Etched glass screen
- 4. White stone finish
- 5. Vertical red brick to match existing



datum 110.00m



85A Redington Road

Rev D - 211020

-Cut back north-west corner of annexe -Annex arcade revised.

Rev C - 081014

Outline of proposed extension revised.

Rev B - 091009

Dining room reduced north by 500mm.

Kitchen moved north.

Site fence of north boundary to 89 Redington Road indicated.

Rev A

Planters and guarding added to roof of annex to make it non-accessible.

Picture window added to west elevation of rear extension.

Context of 85A added to drawing.

HHH1/A/307 rev D

Vertical red bricks to match existing
 New retaining wall



Rev D - 211020

Cut back north-west corner of annexe Metal grating decking with planted trees over parking for one car.

Rev C - 081014

Outline of proposed extension revised.



HHH1 HILL HOUSE HAMPSTEAD NW3

PROPOSED SCHEME 2020 - SOUTH ELEVATION PROPOSED 1:250 @ A3 Rev B - 091009

Basement level lowered.

Rev A

Non-accessible low level planter added to south of annex.

1.2m glazed screens added to prevent access and overlooking.


> 1/3 of library window specified obscured glass and non-openable.

Planters and guarding added to roof of annex at rear.

HHH1/A/308 rev D

#### MATERIALS LEGEND

Alternating solid & glass panels
 White stone finish

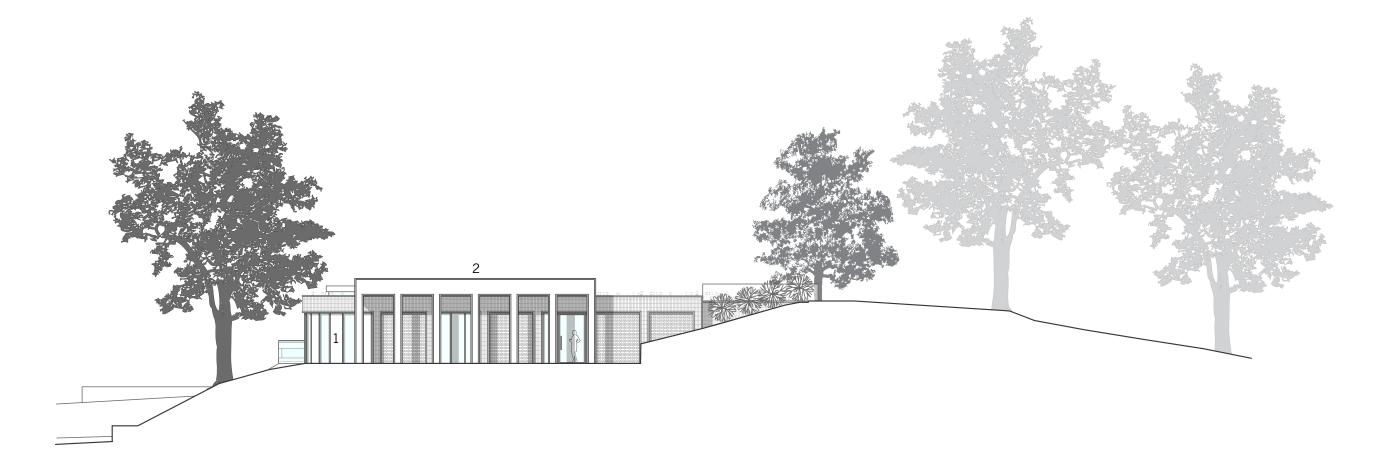

datum 110.00m



Rev D - 211020

Column spacing and cladding for arcade revised.

Rev C - 081014

Outline of proposed extension revised.

Rev B - 091009

South extension cut back to protect root ball of oak T11. Rev A

Planters and guarding added to roof of annex to make it non-accessible.

1:200 @ A3

HHH1/A/310 rev D