


Roof Plan

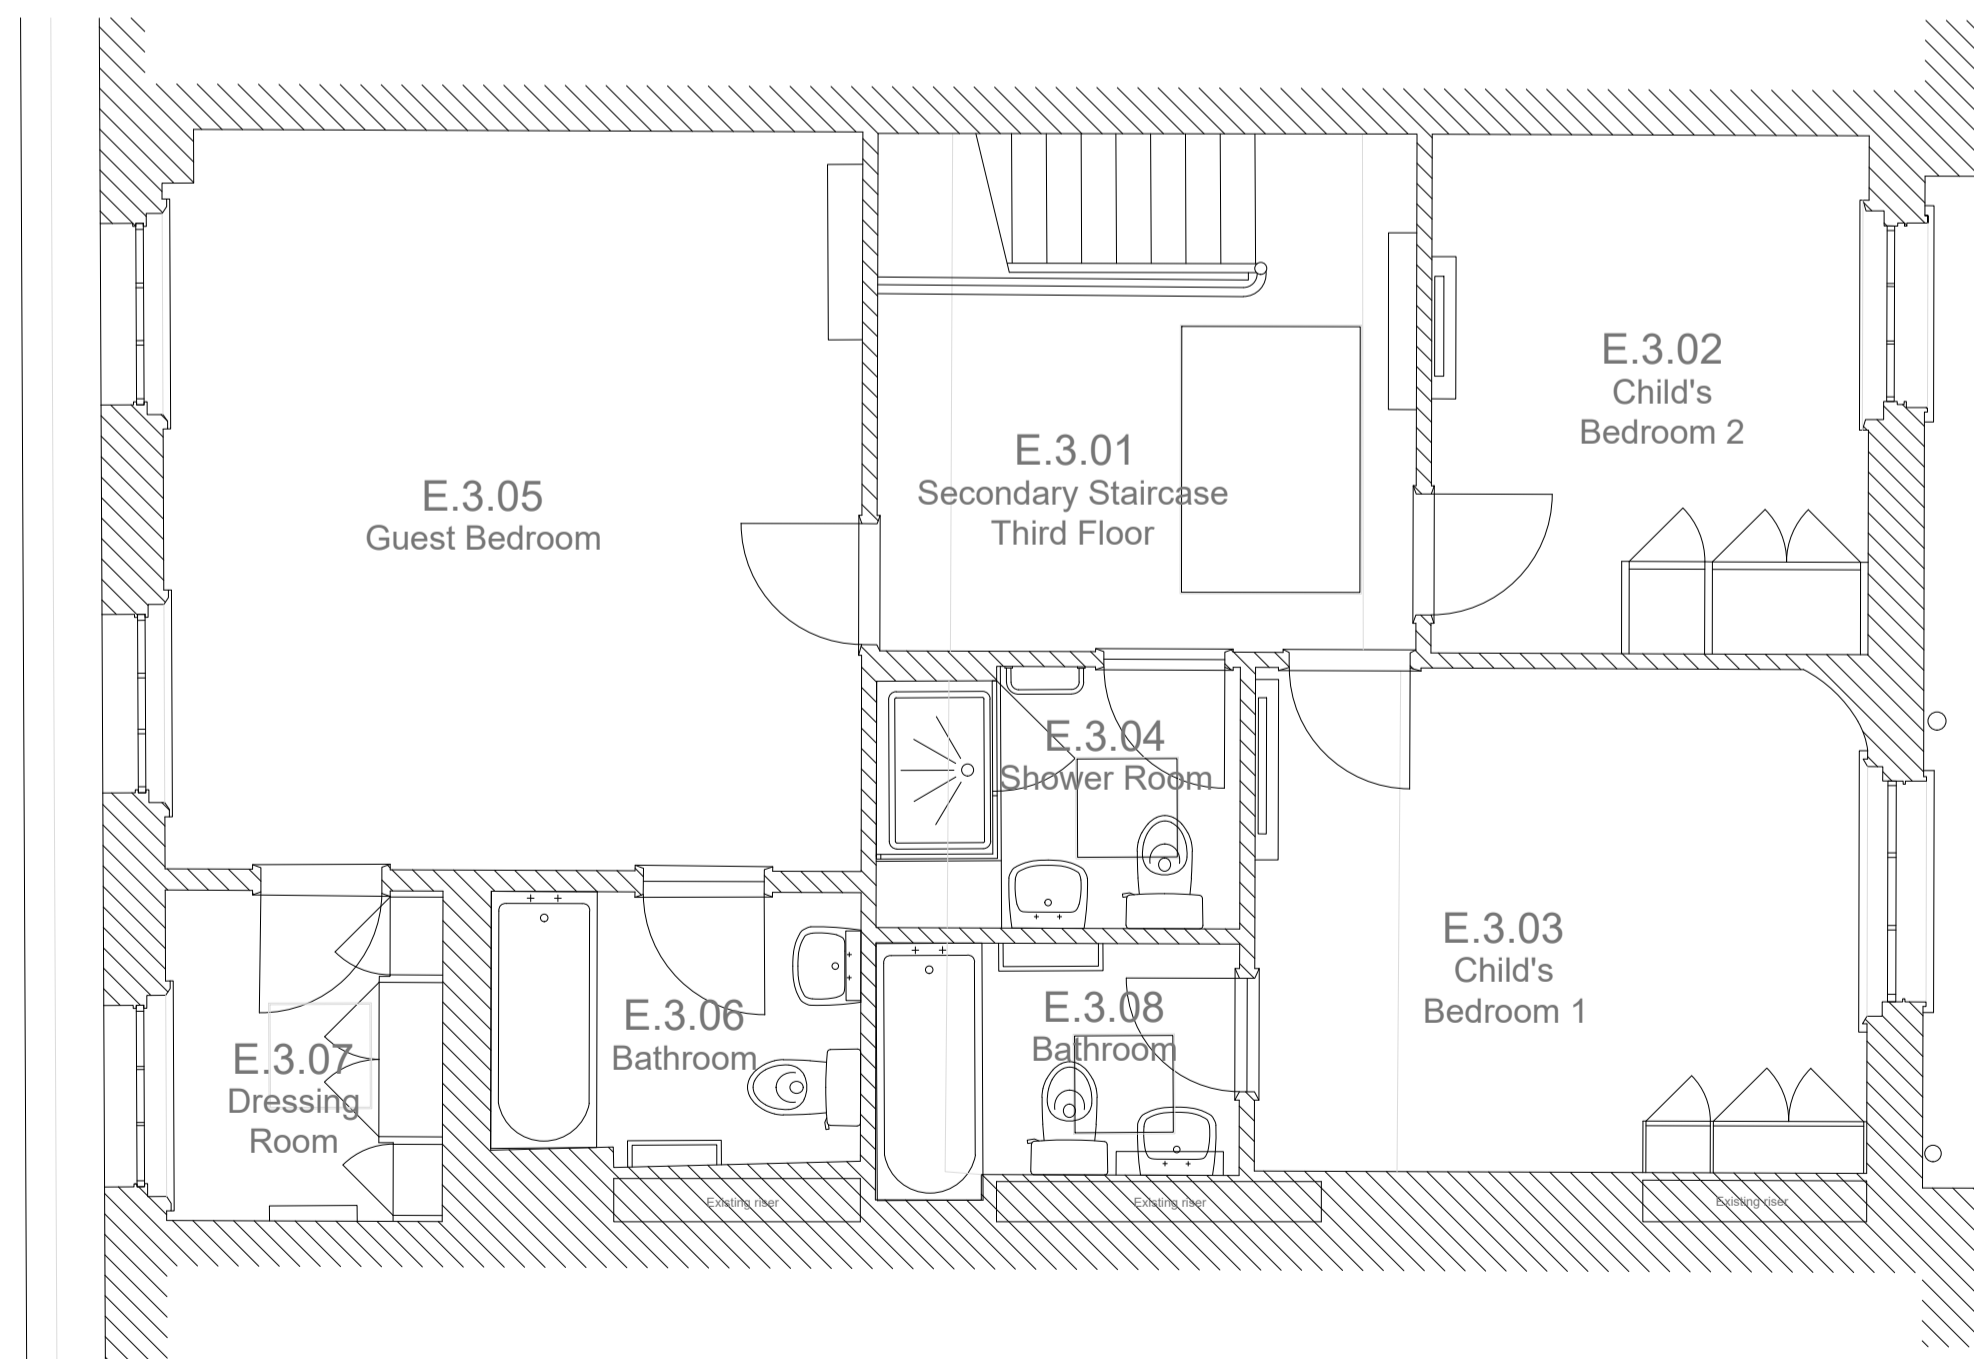

Third Floor

Notes

Copyright of this drawing and contents remain with Collett Zarzycki.

Do not scale from drawings.
The contractor is to verify dimensions on site prior to the commencement of work. Any discrepancies are to be reported to the Architect / Supervising Officer immediately.

If in doubt - seek clarification.

All work must comply with the current Building Regulations and local Byelaws. No materials are to be used or method of workmanship employed unless conformity with the current Codes of the Practice & British Standards is ensured.

General Notes

Rev	Date	Notes
-----	------	-------

COLLETT-ZARZYCKI LIMITED

28 FERHEAD ROAD LONDON W9 3ET
TEL. 020 8969 6967 FAX. 020 8960 6480
E-MAIL mail@czltd.co.uk

ARCHITECTURE INTERIOR DESIGN
FURNITURE LANDSCAPING

Job

55 Cumberland Terrace

Title

Existing Plans

Date	Scale	Number	Rev
19-10-20	1:50 @ A1	2001-E-003	

Drawing Status	Planning
-----------------------	----------

