

1 Garage section 01

notes

All information subject to design development and site verification.

This drawing is the property of ROAR Architects Limited. No disclosure or copy of it may be made without written permission. This drawing is for planning purposes only, no guarantee is given to its accuracy or correctness and is subject to site verification.

project

11 Gainsborough Gardens
Hampstead
NW3 1BJ


client

architect

ROAR

drawing title

existing garage sections

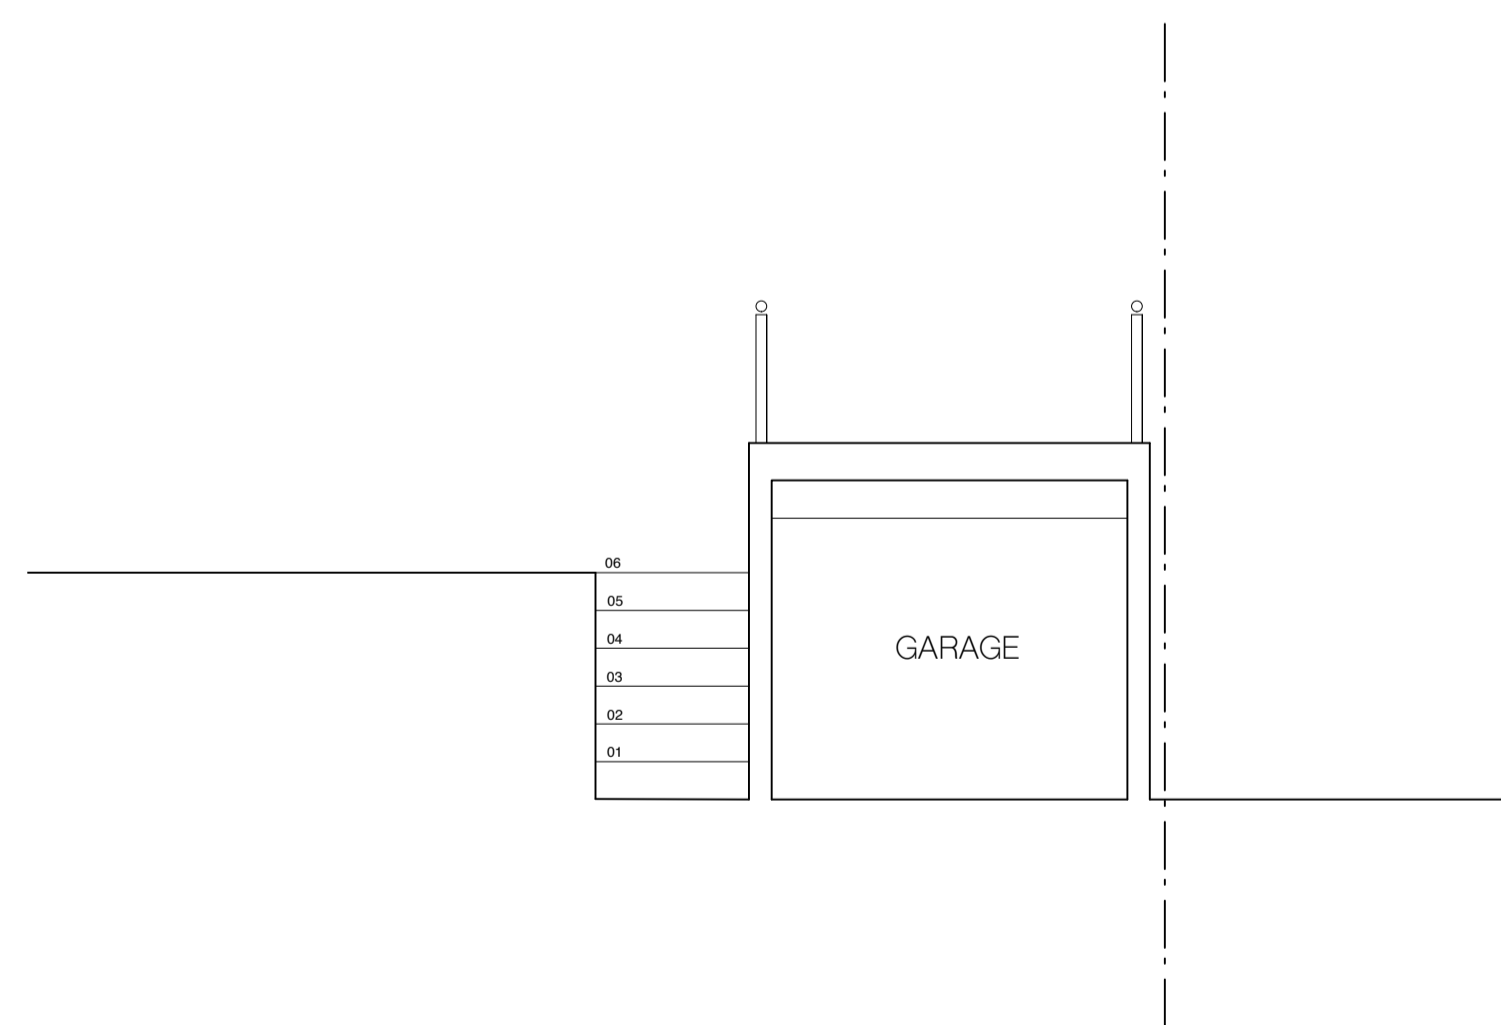

1 Garage section 02

| scale at A1 | scale at A3 | date |
|-------------|-------------|-------|
| 1:50 | 1:100 | 09.20 |

| job no. | drawing | rev. |
|---------|---------|------|
| 133 | P003 | |