

1 Garage long section

notes

All information subject to design development and site verification.

This drawing is the property of ROAR Architects Limited. No disclosure or copy of it may be made without written permission. This drawing is for planning purposes only, no guarantee is given to its accuracy or correctness and is subject to site verification.

project

11 Gainsborough Gardens  
Hampstead  
NW3 1BJ

client


architect

**ROAR**

drawing title

proposed garage sections

scale at A1	scale at A3	date
1:50	1:100	09.20
job no.	drawing	rev.
133	P300	

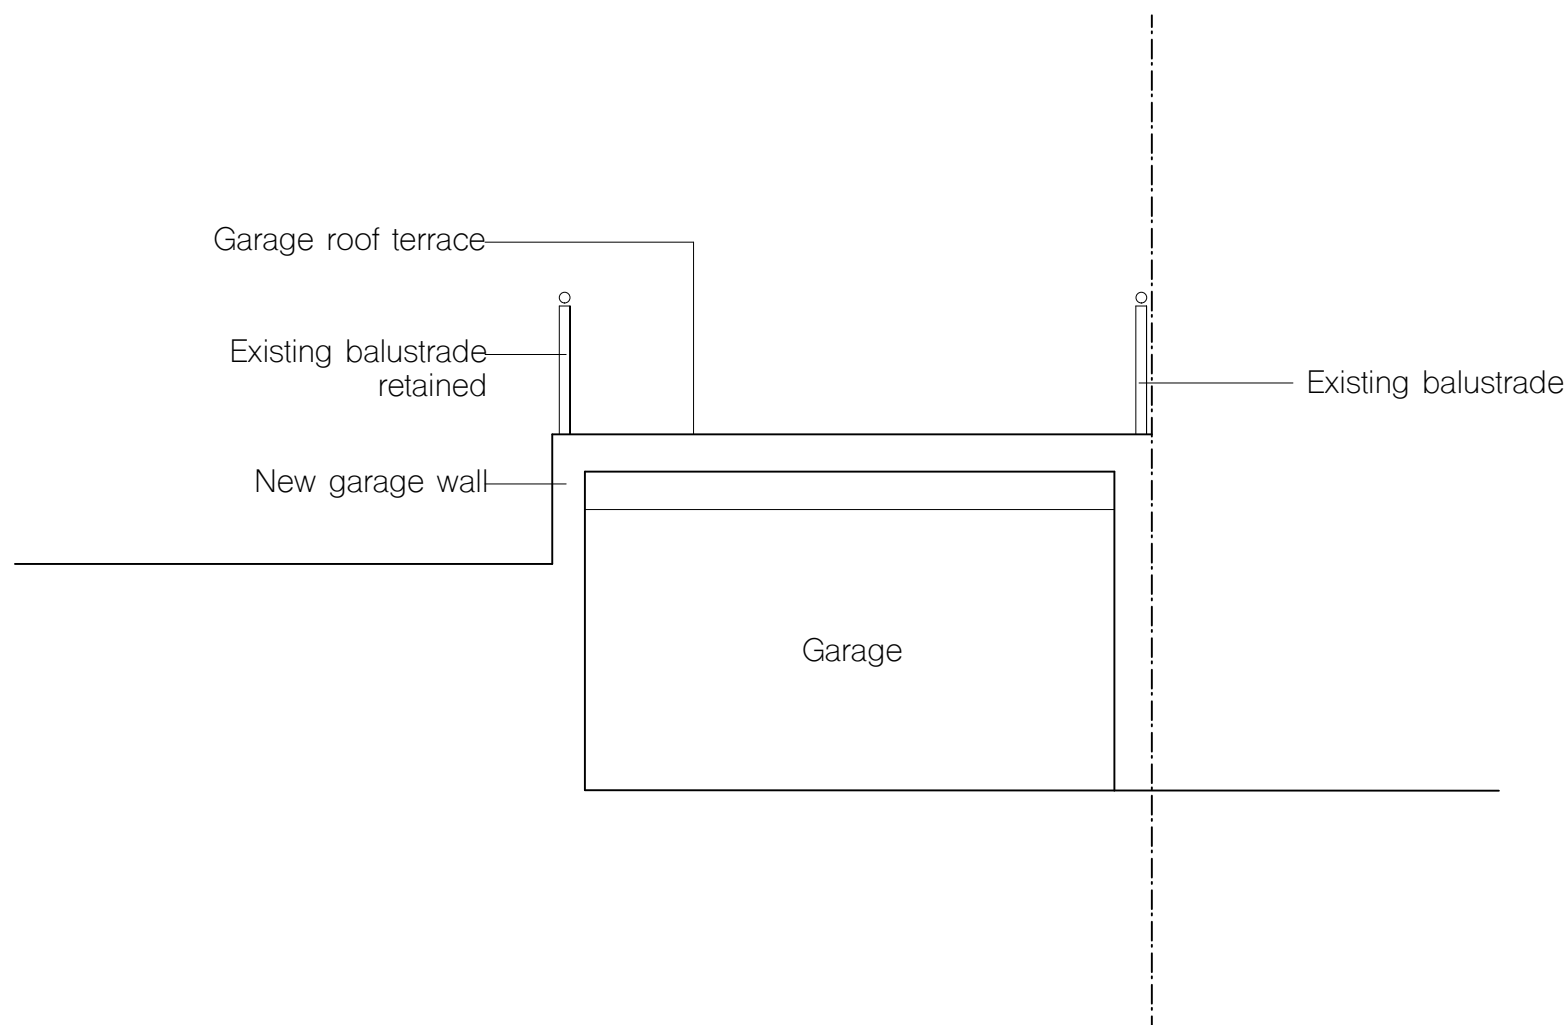

2 Garage short section