


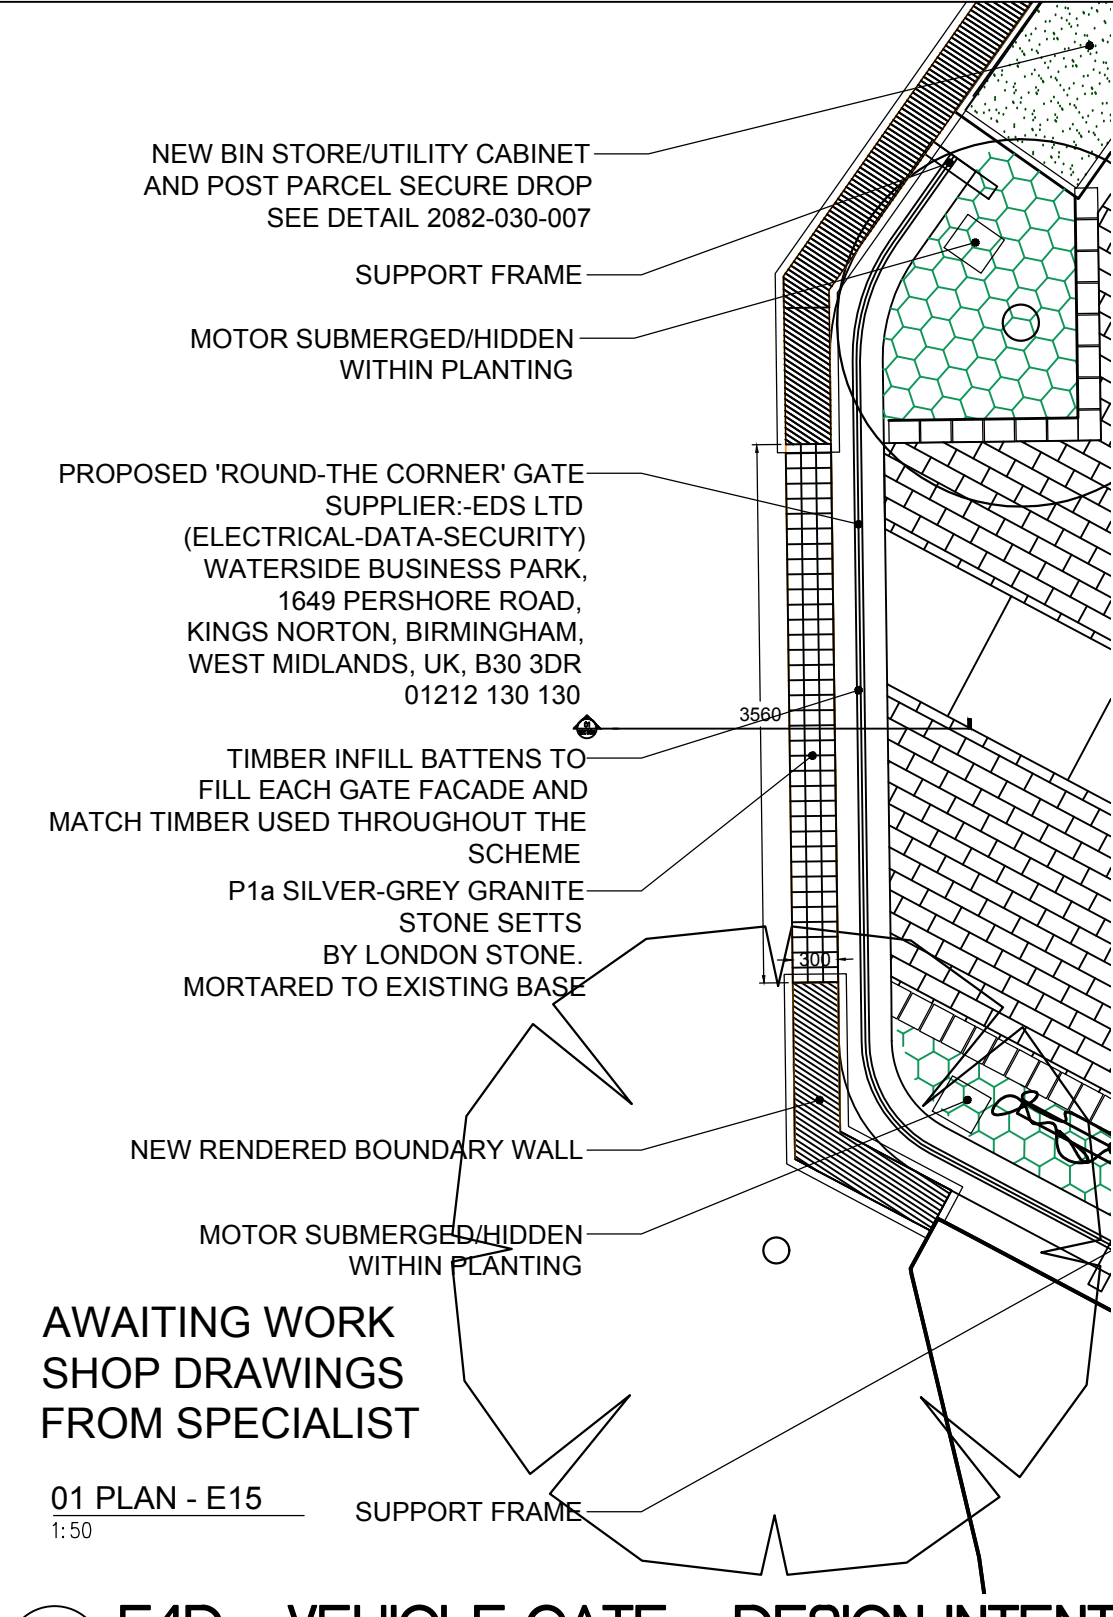
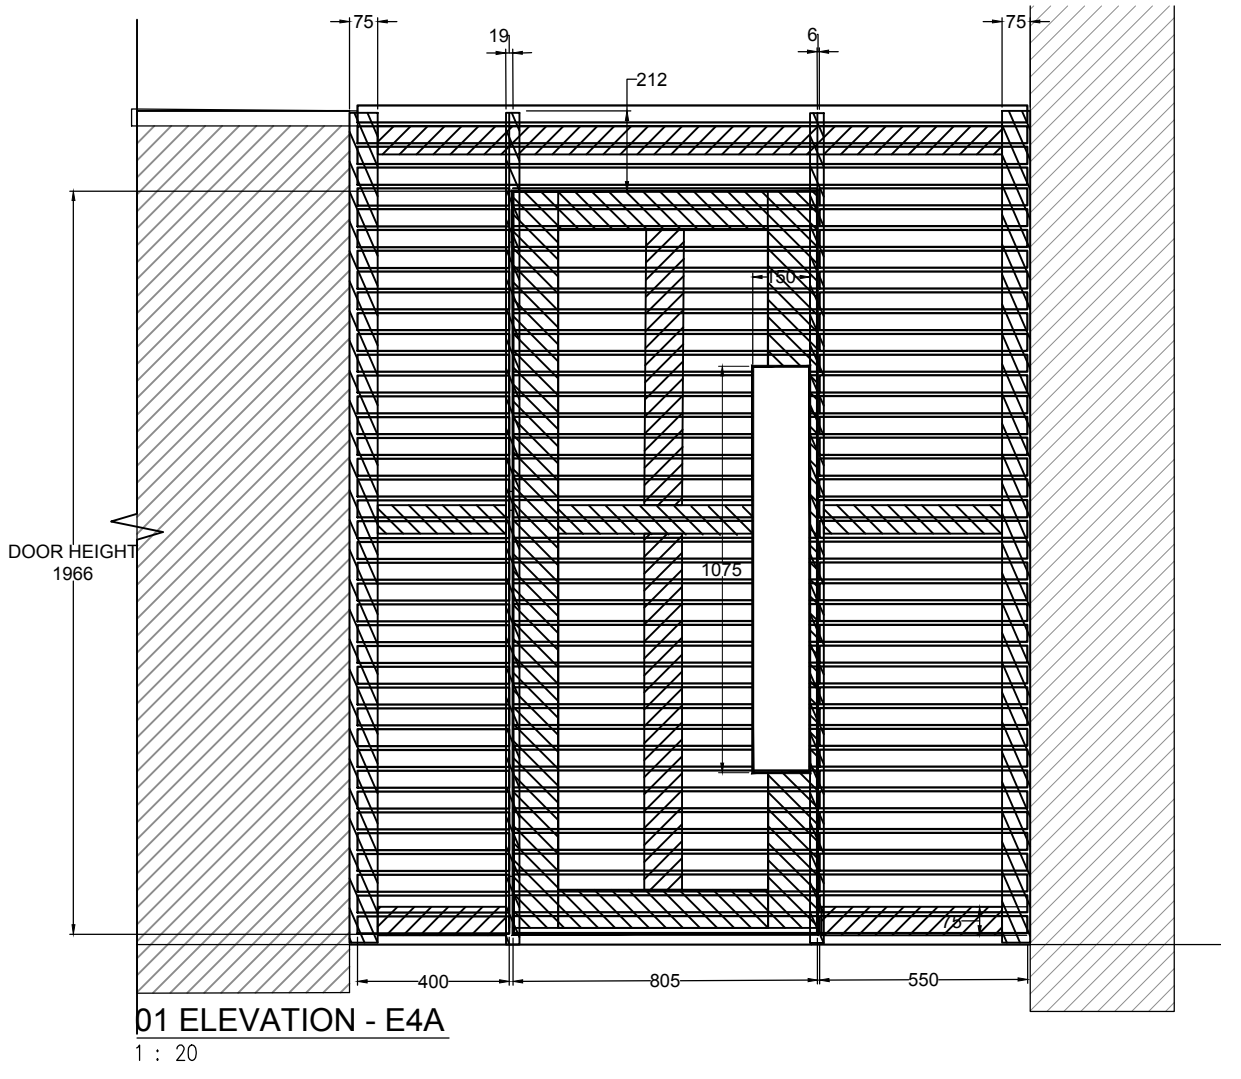
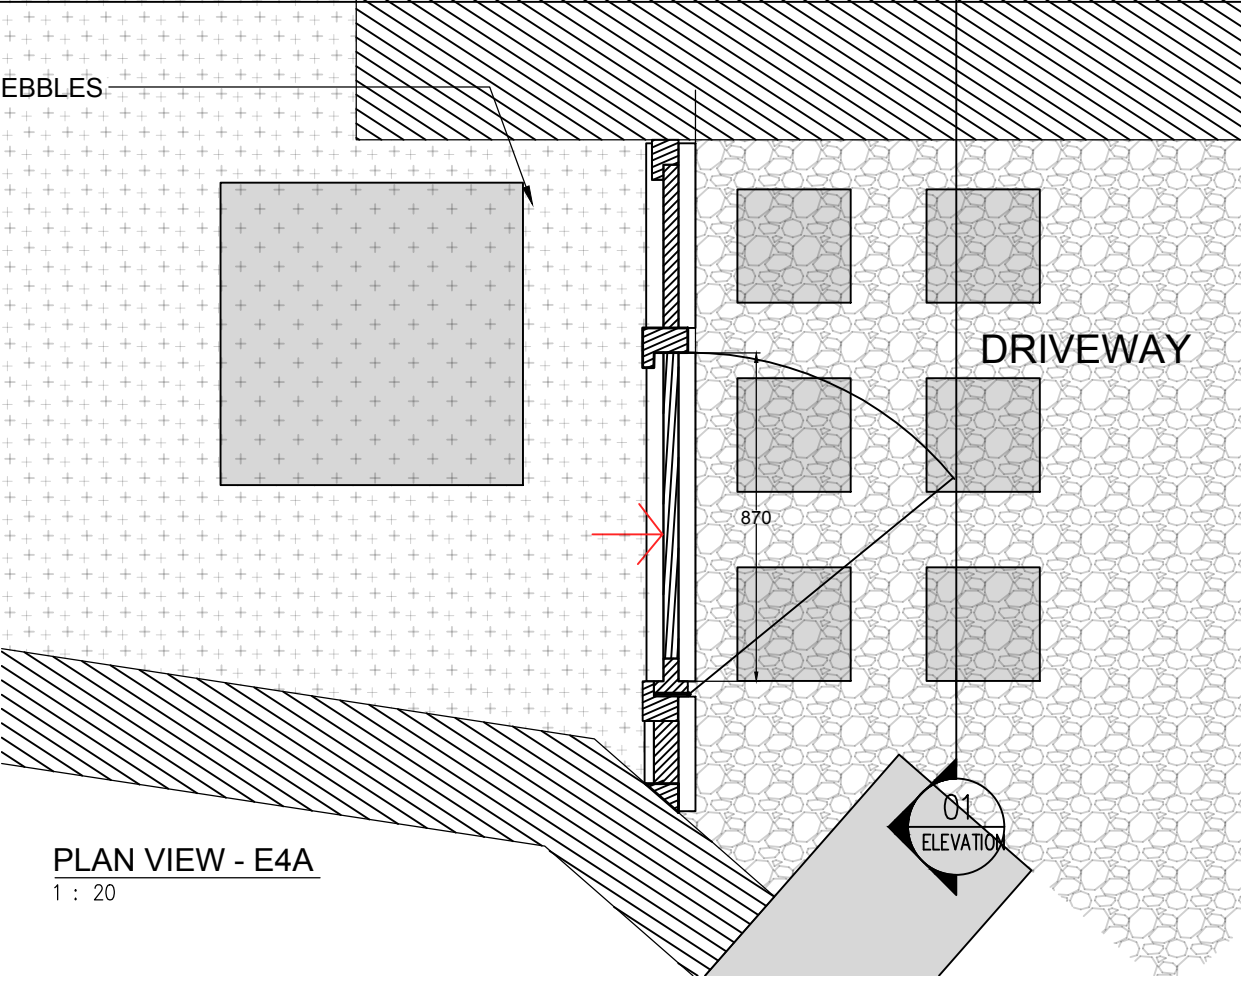
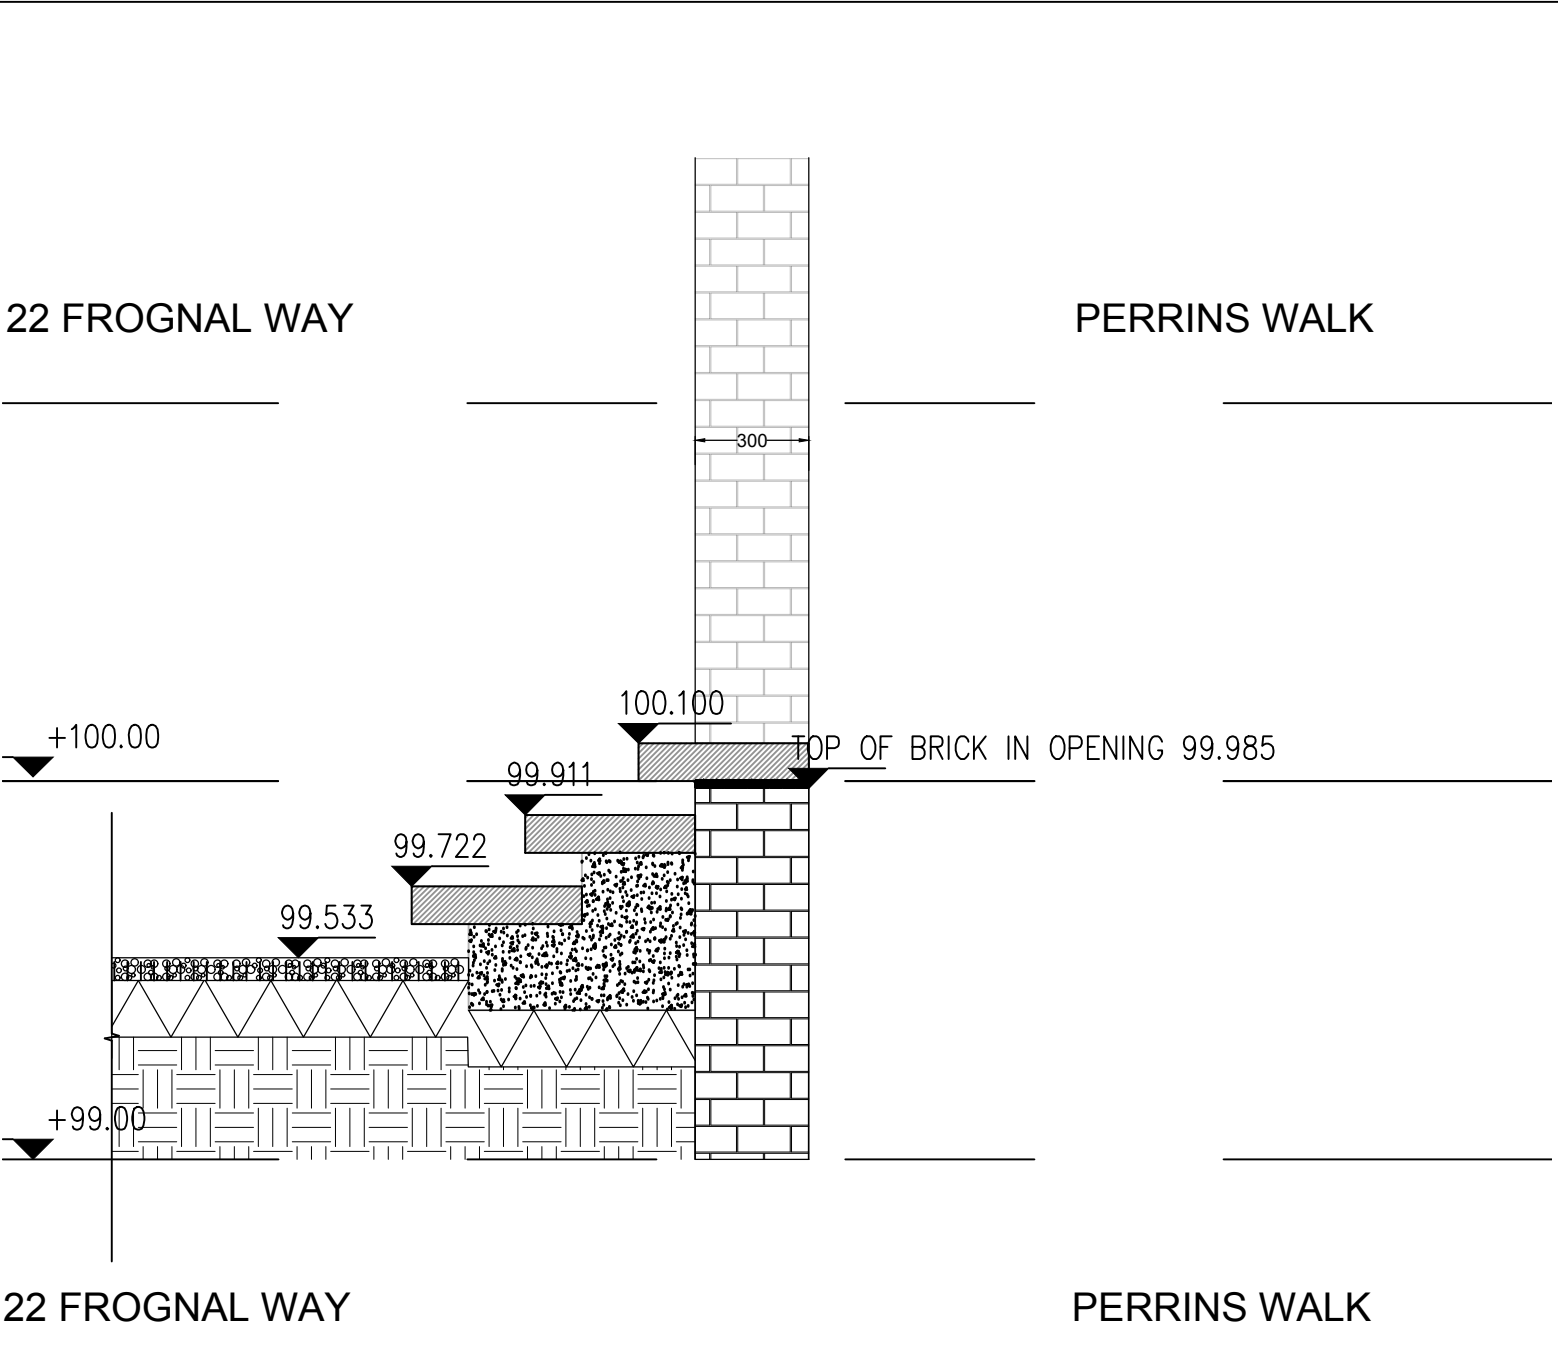


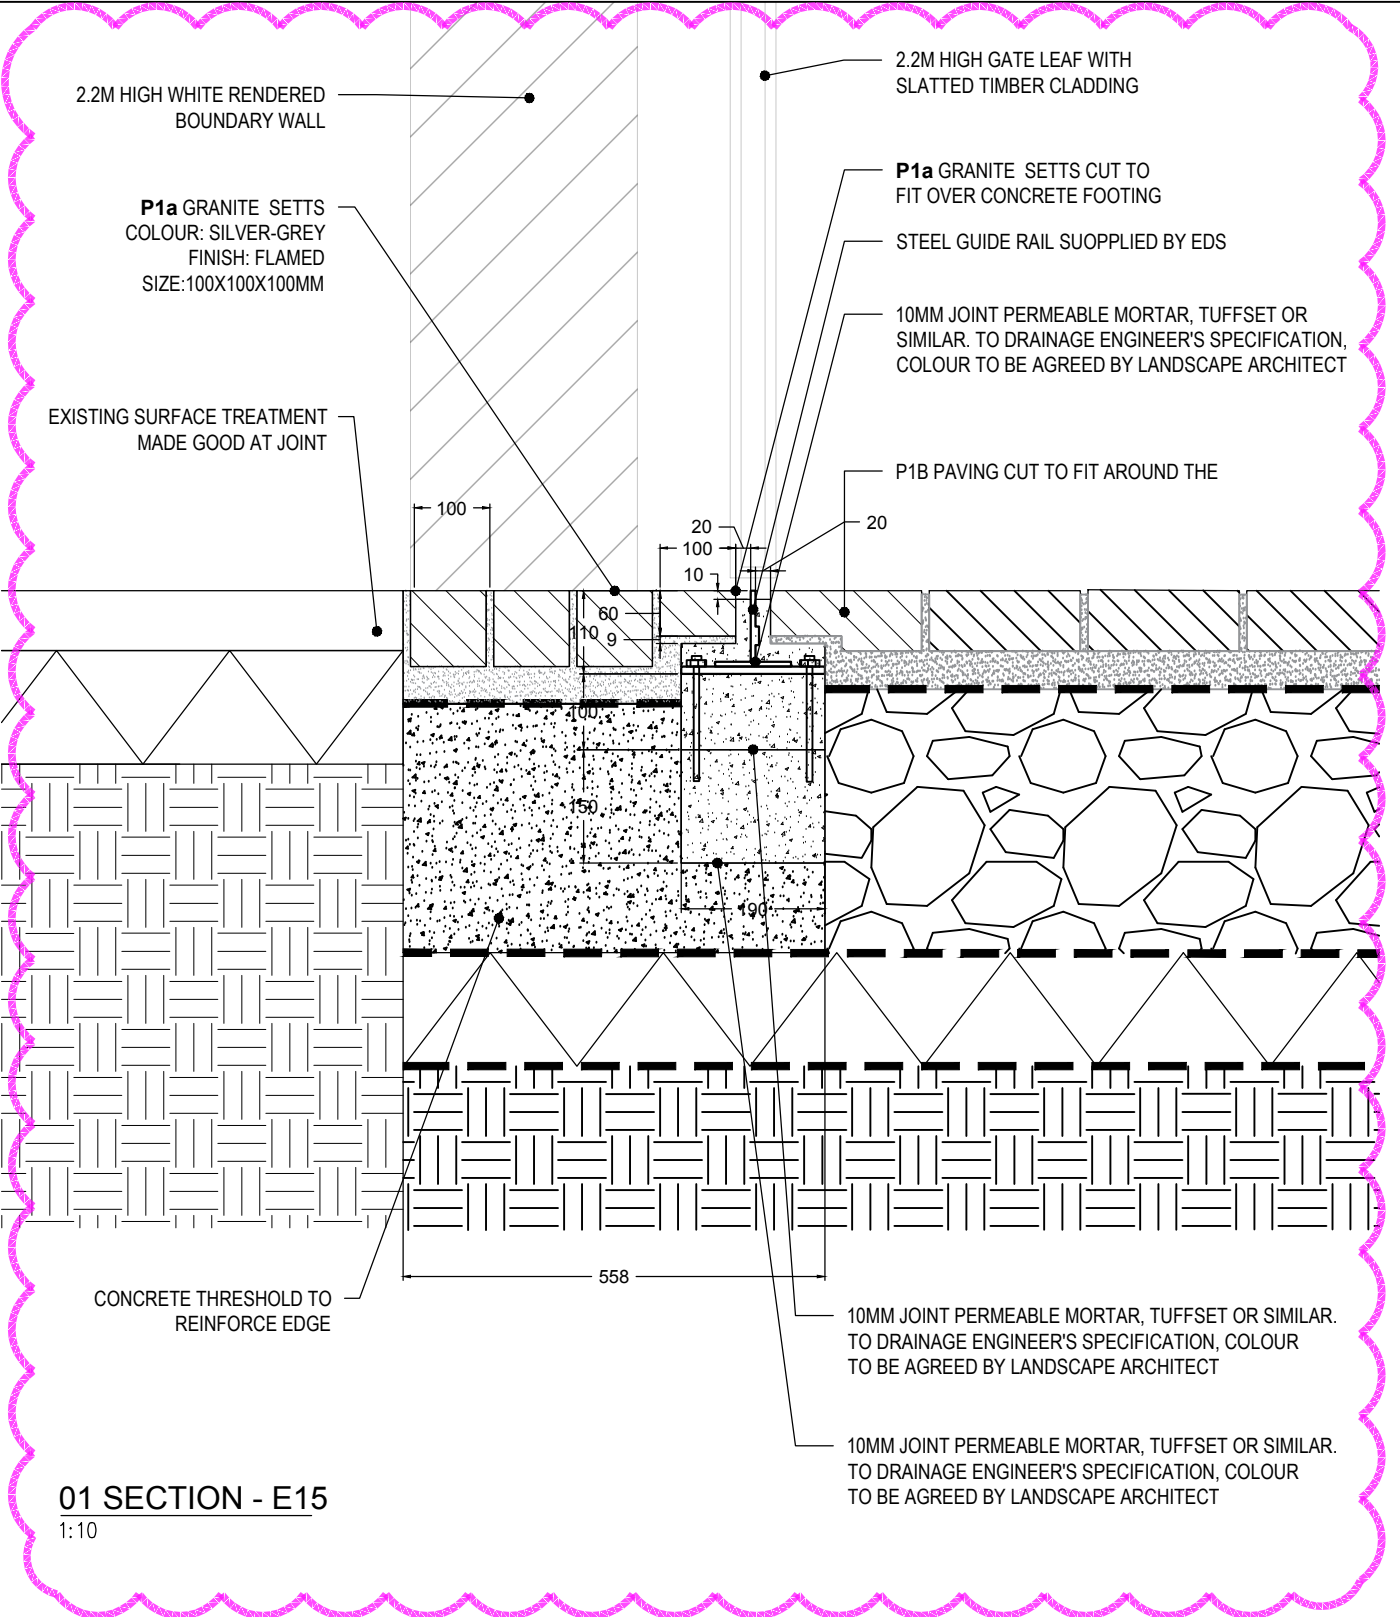



1 E4D - VEHICLE GATE - DESIGN INTENT 1 : 50

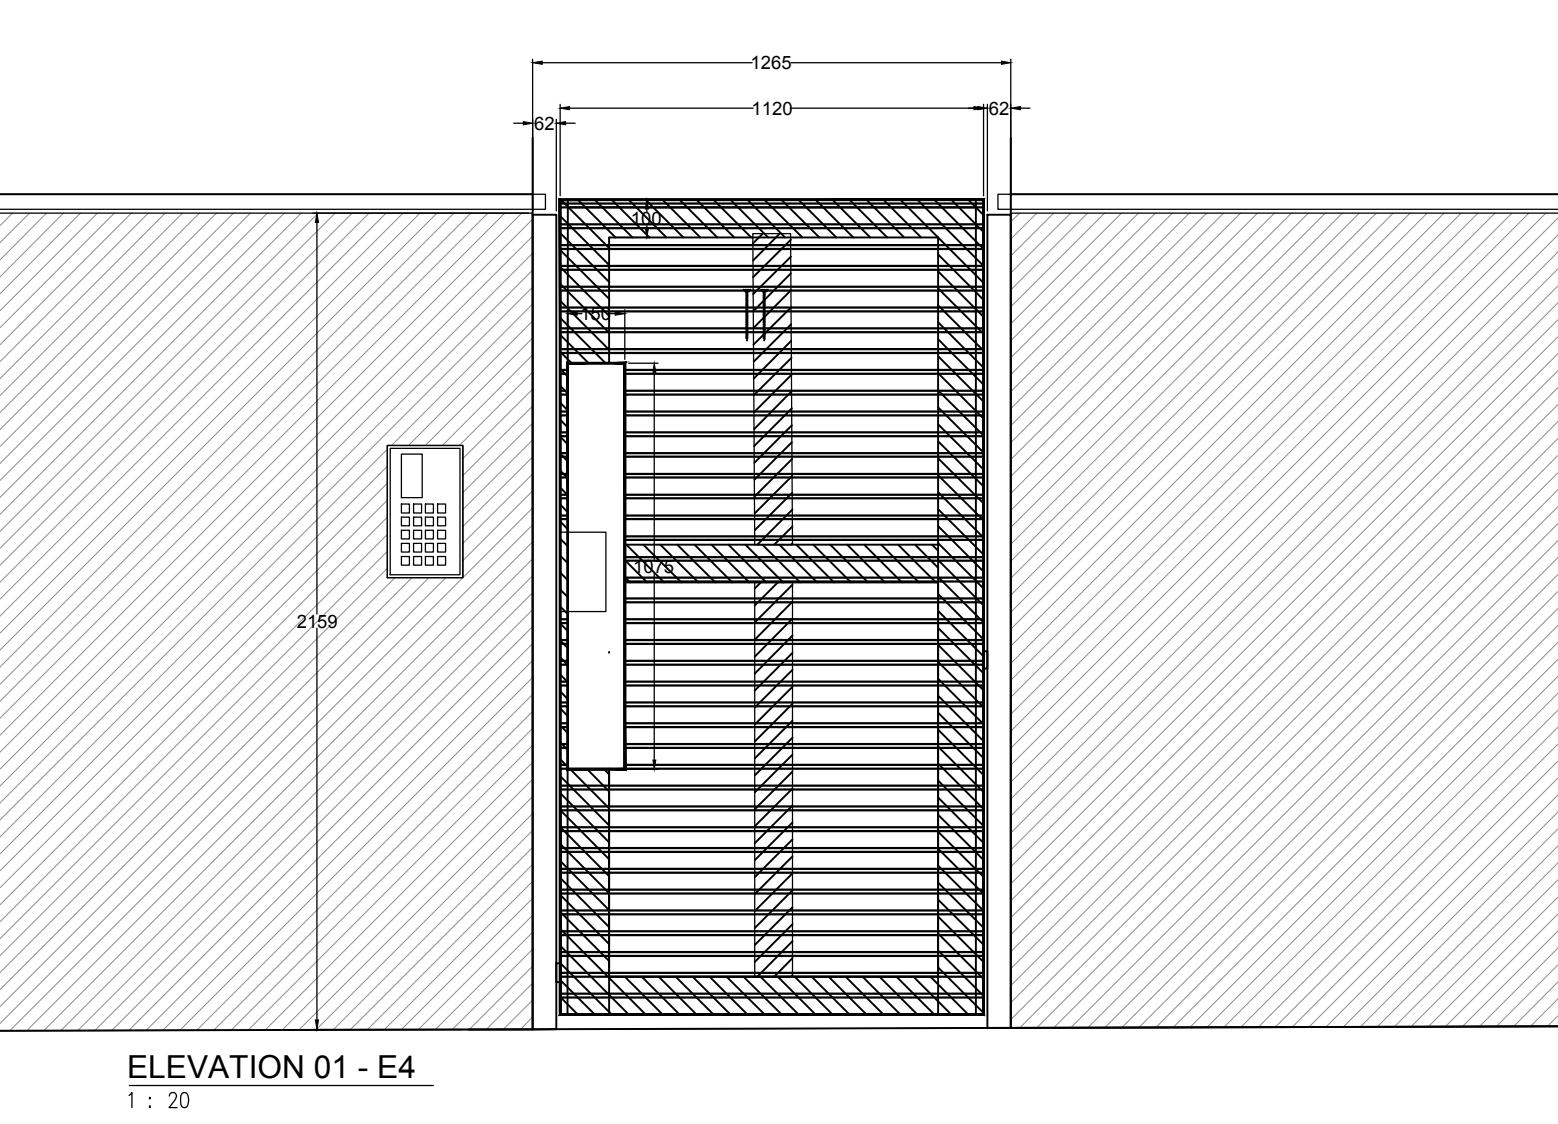


4 E4a - SIDE ACCESS GATE - DESIGN INTENT 1 : 20

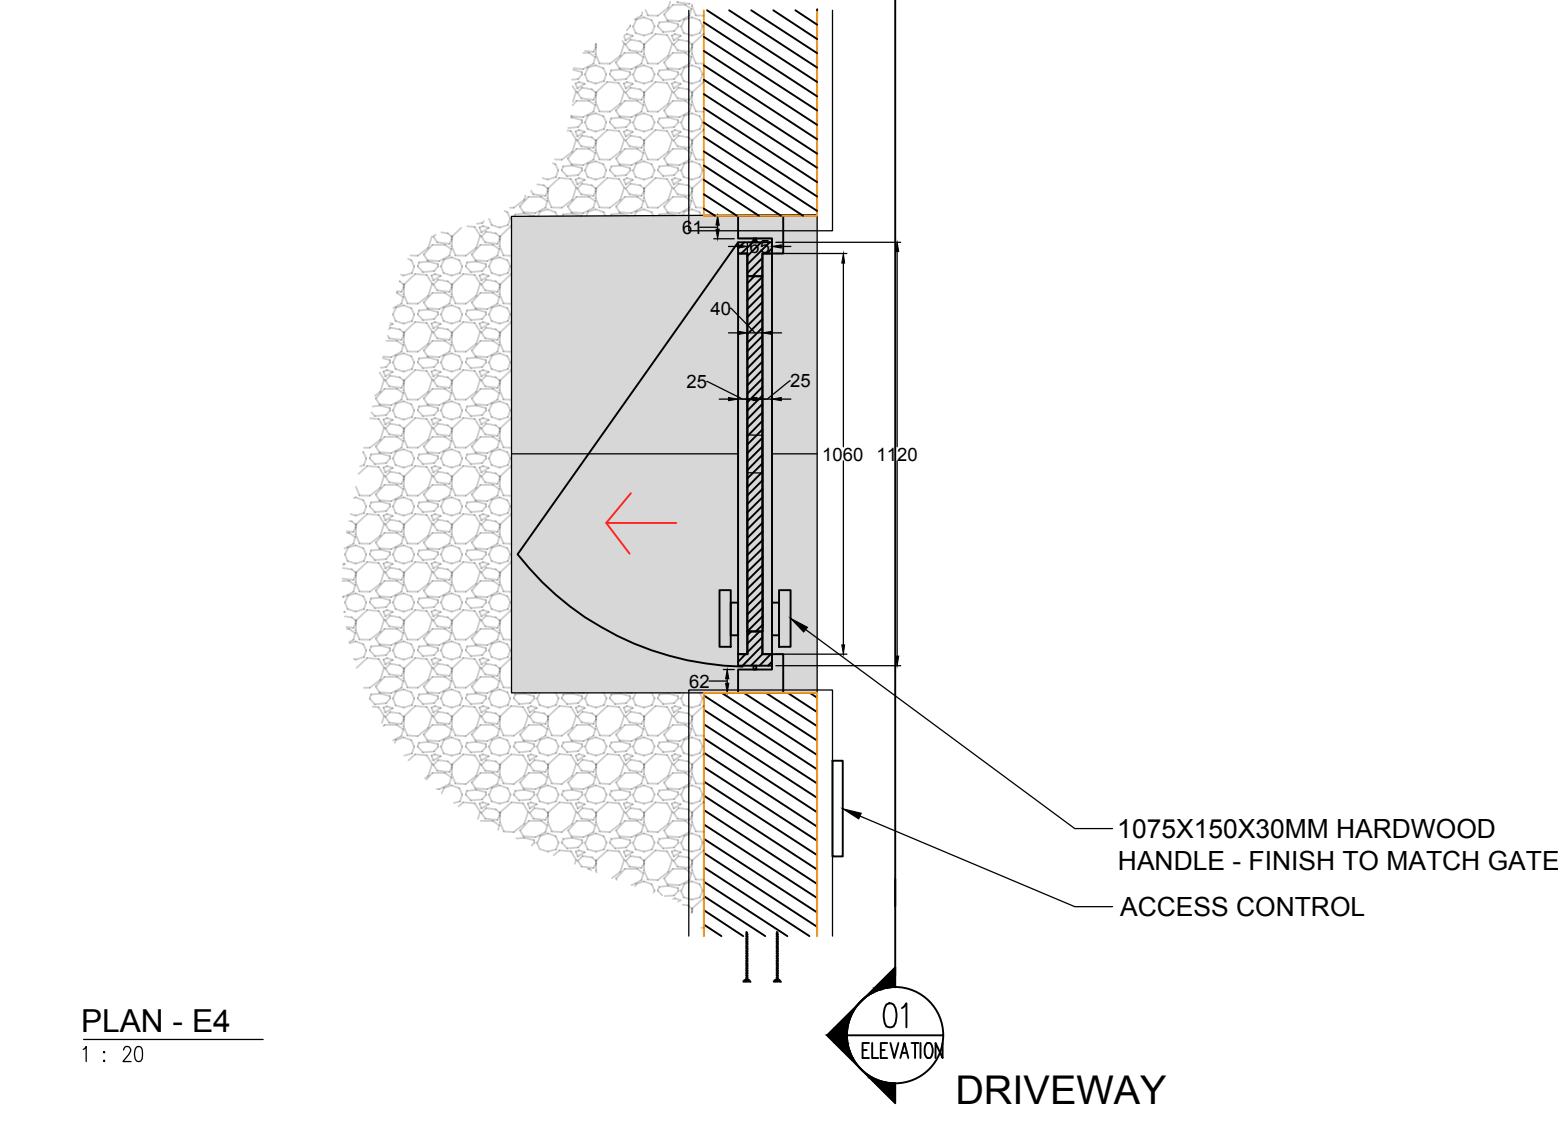

2 E4 - SIDE ACCESS GATE - DESIGN INTENT 1 : 20

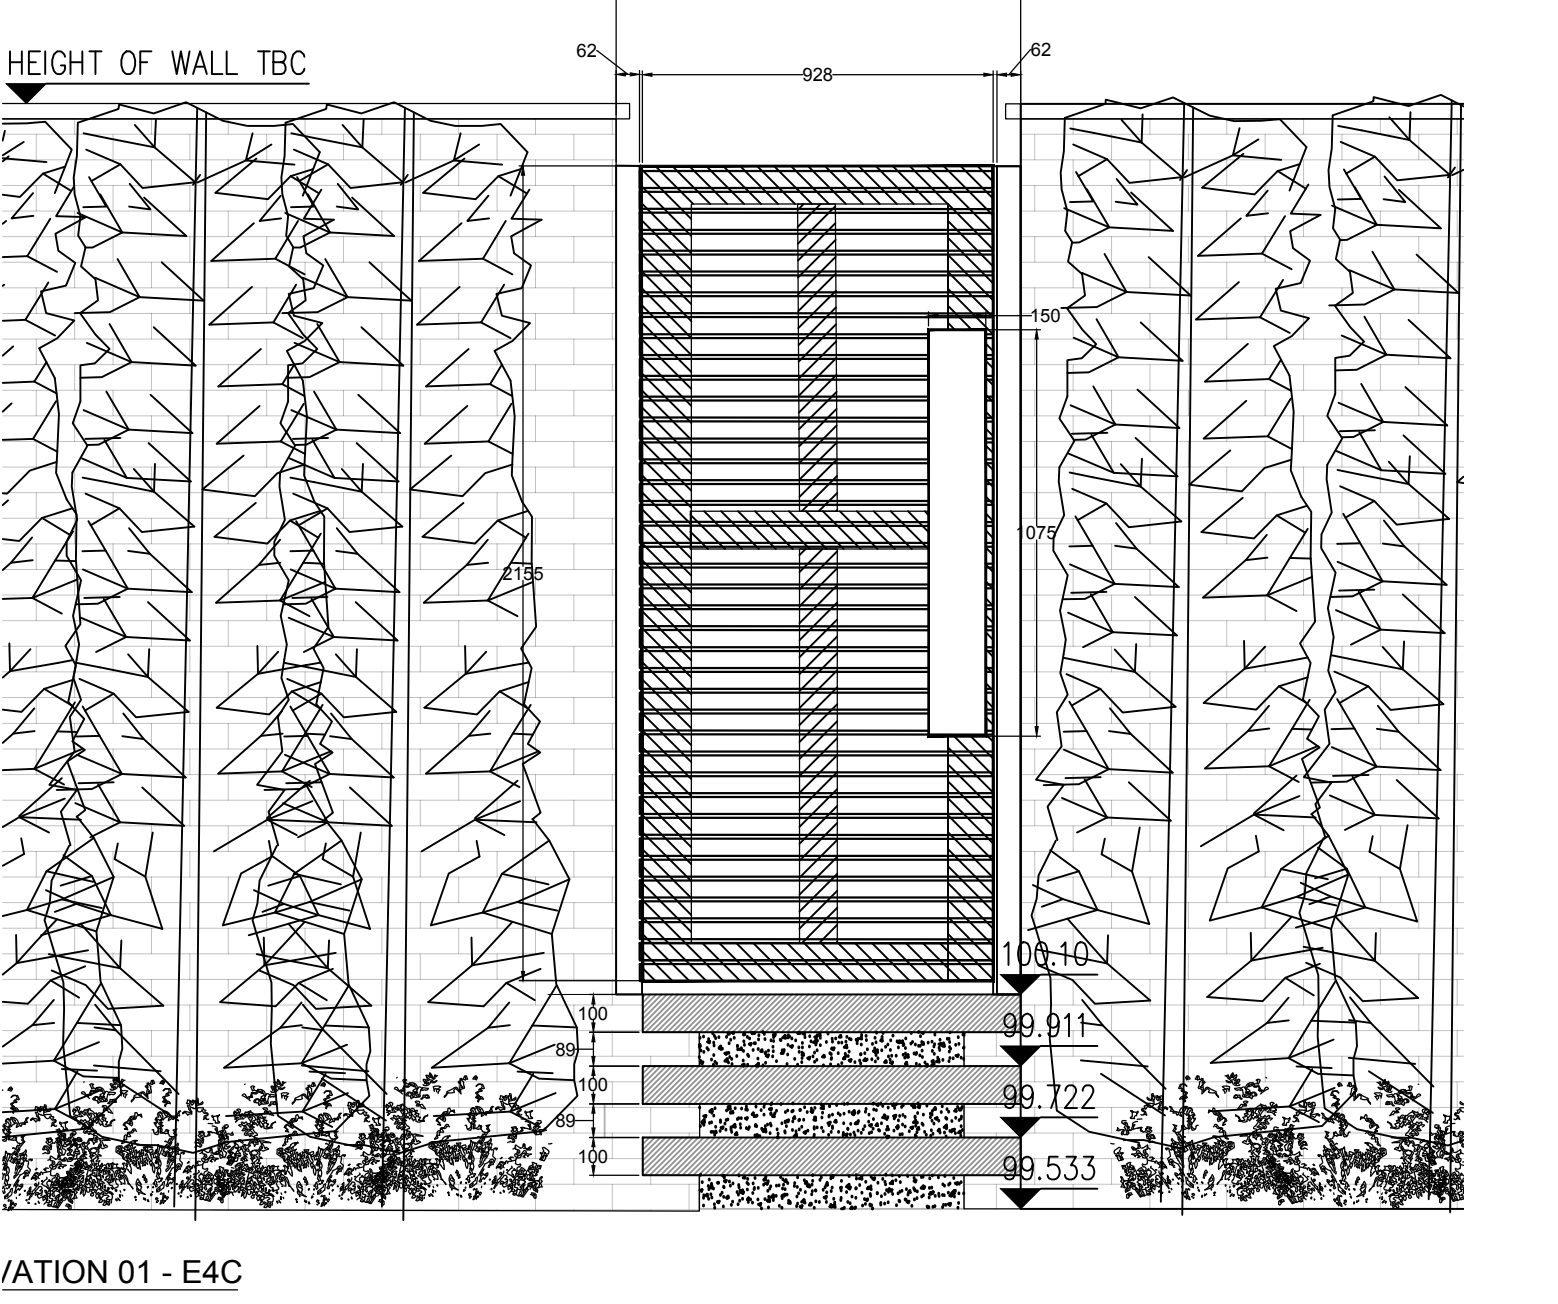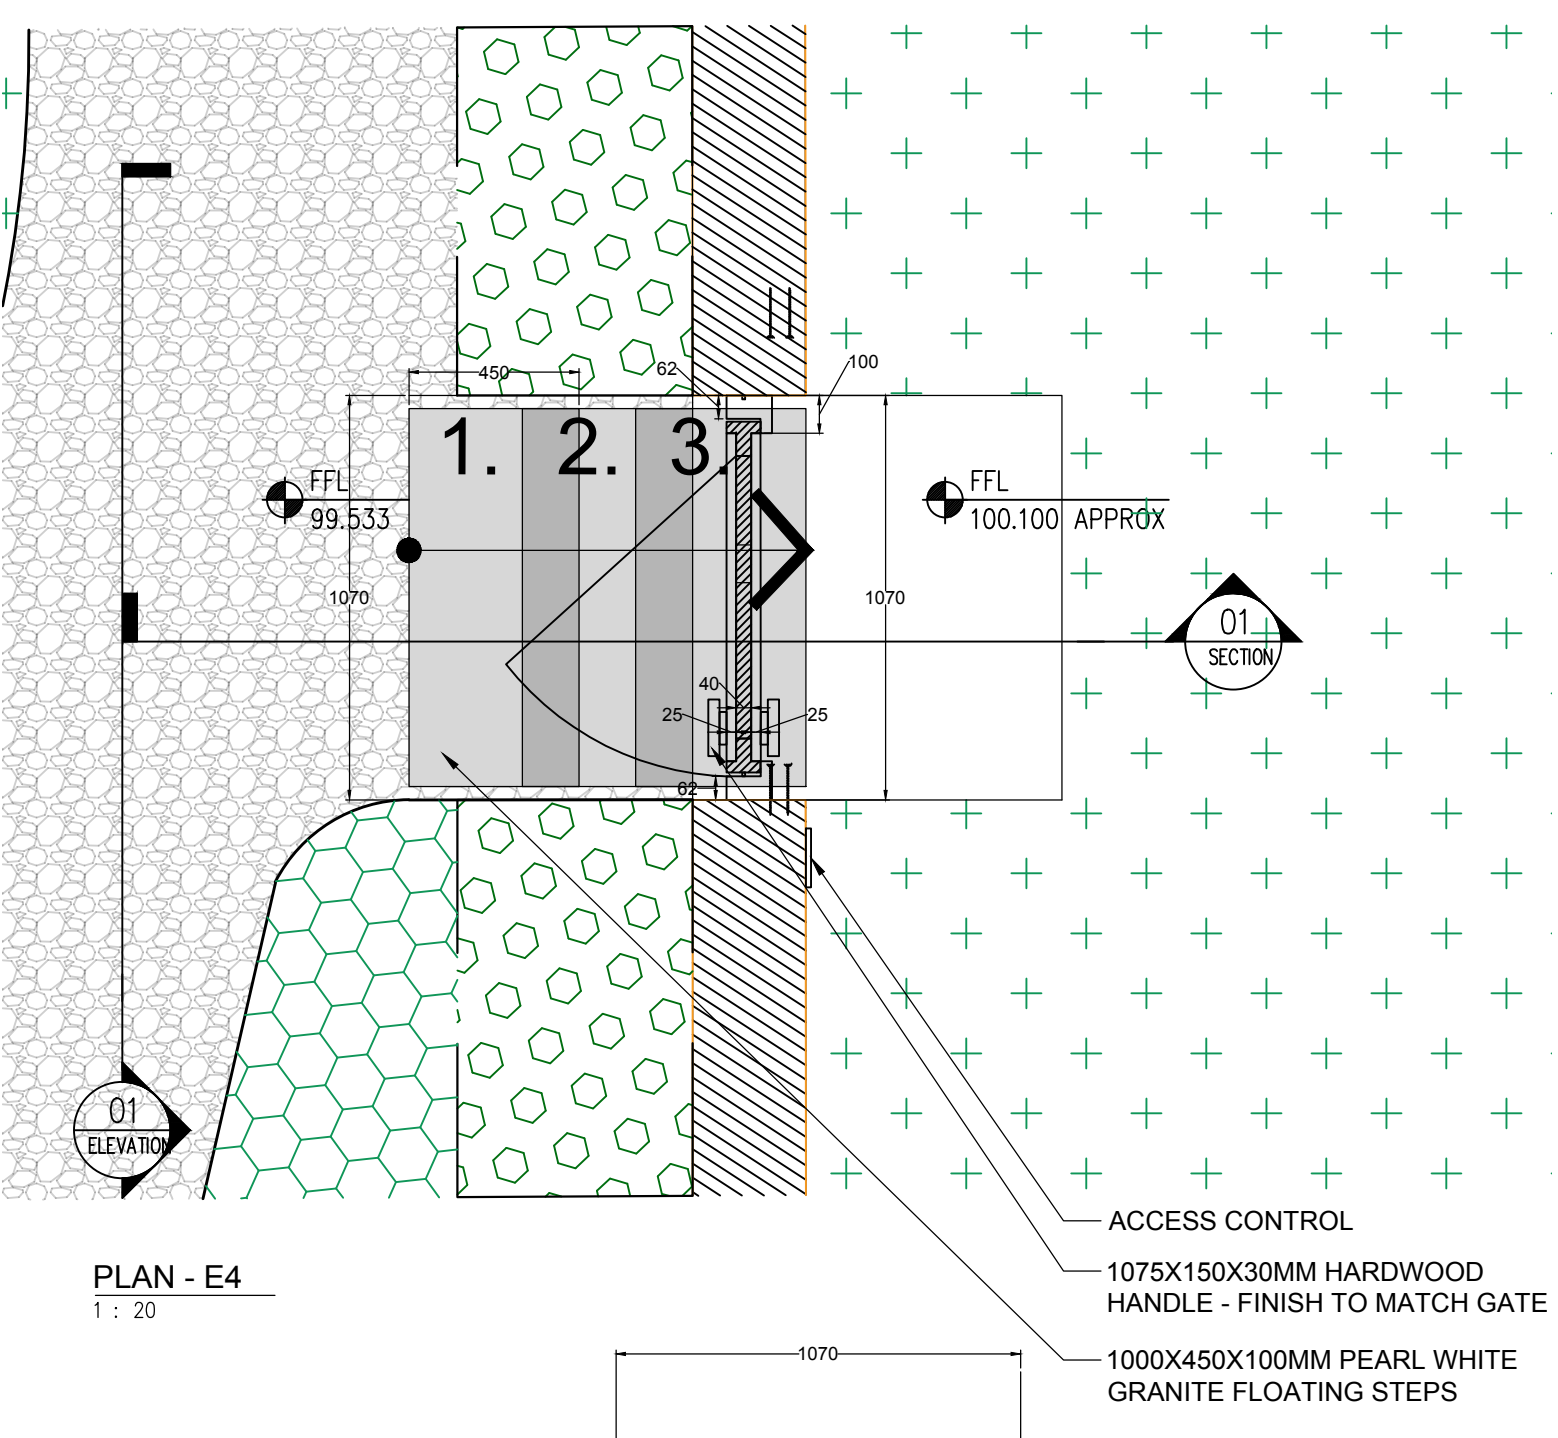

3 E4C - PERRINS WALK GATE - DESIGN INTENT 1 : 20

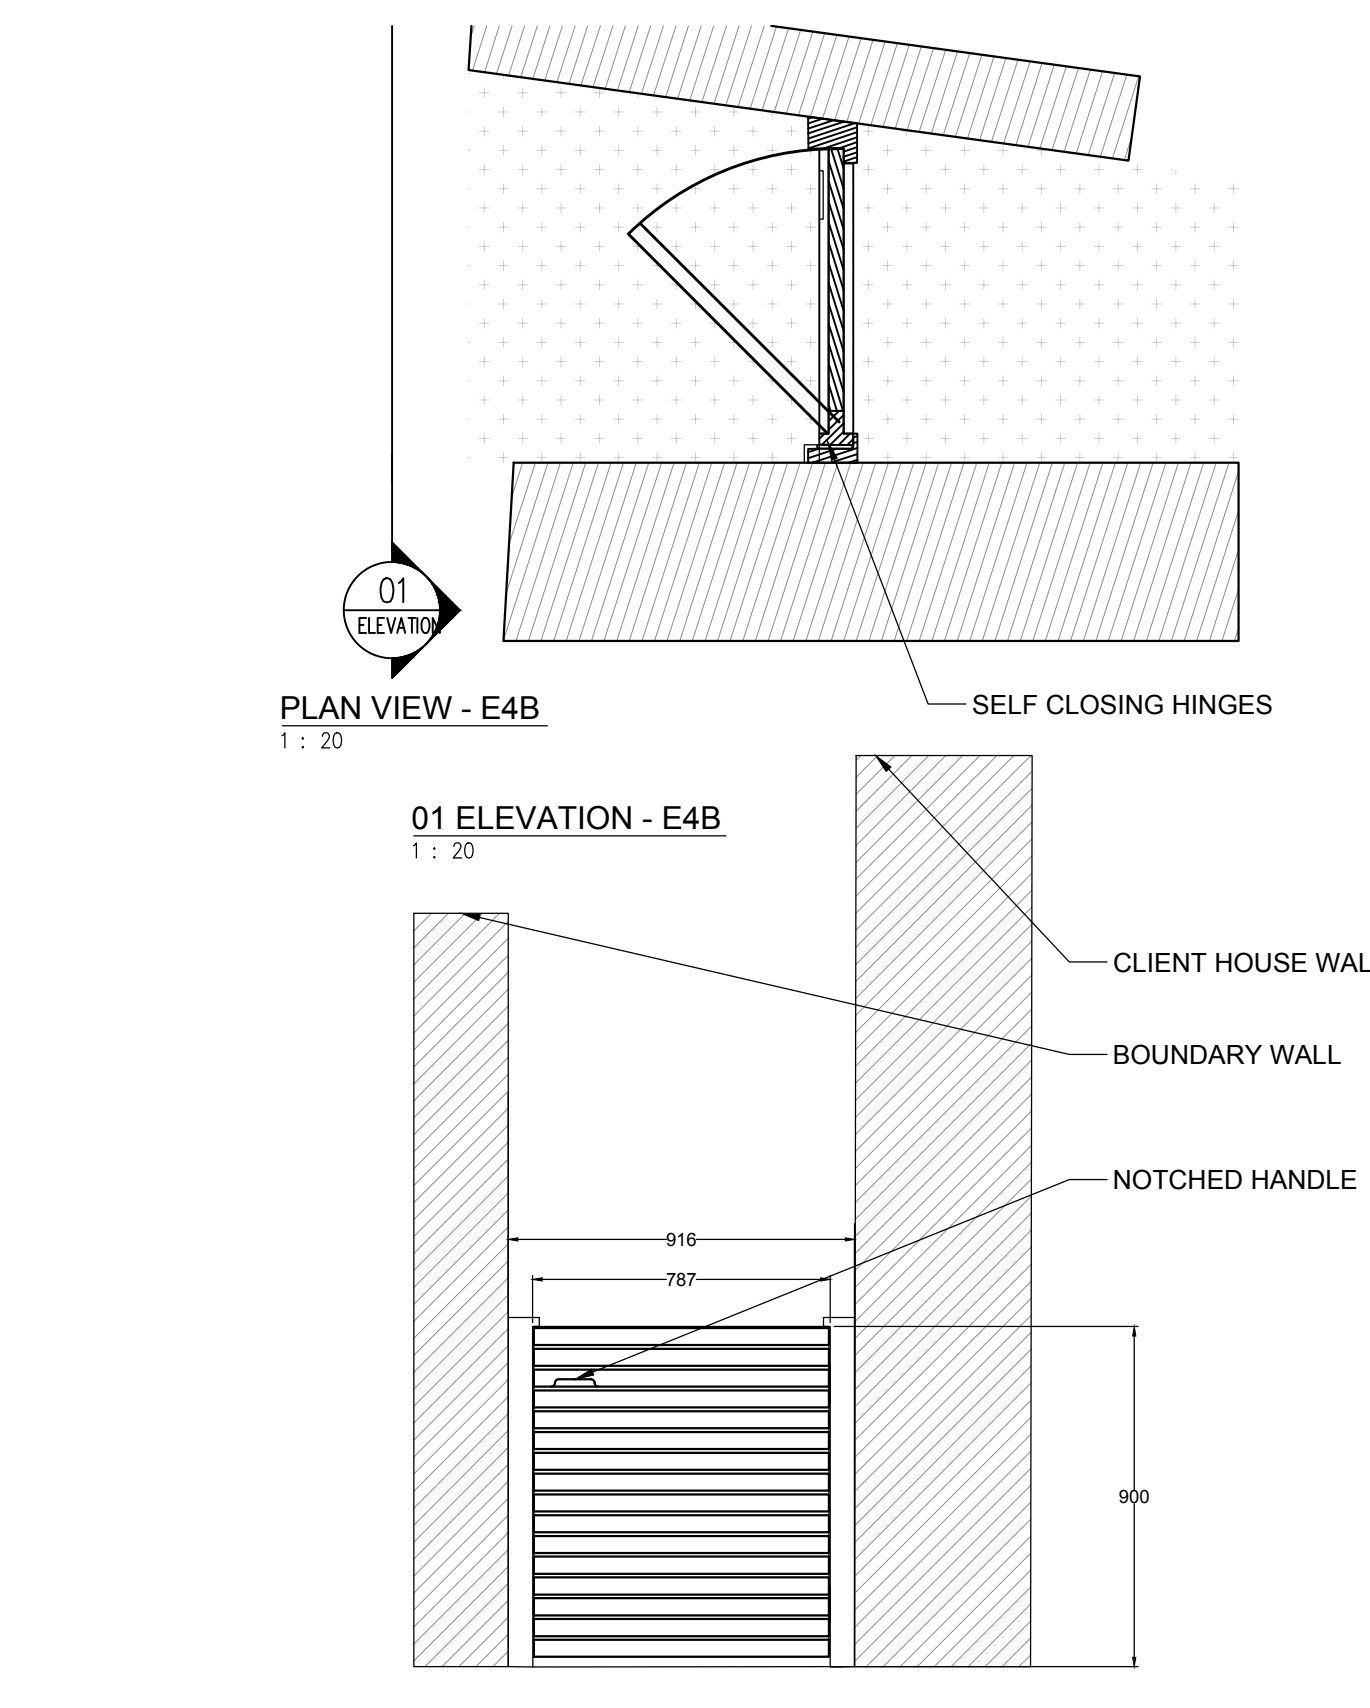

4 E4B - SIDE ACCESS GATE - DESIGN INTENT 1 : 20

© Copyright Randle Siddoley Associates

Revision E	Date: 20-11-10	Drawn by: DMW	Authorised by: RS
VEHICLE GATE SECTION ADDED			
Revision D	Date: 20-10-15	Drawn by: DMW	Authorised by: RS
DOG GATE ADDED, REFERENCES UPDATED			
ADDED			
Revision C	Date: 20-04-17	Drawn by: DMW	Authorised by: RS
PERRINS WALK GATE			
ADDED			
Revision B	Date: 20-02-14	Drawn by: DMW	Authorised by: RS
STAGE 5 CONSTRUCTION			
Revision A	Date: 19-05-17	Drawn by: DMW	Authorised by: RS
DOG AREA GATE & P1a PAVING TO FRONT GATE ADDED			
Scale			
0 1 2 3 4 5			
North			
RANDLE SIDDELEY			
LANDSCAPE ARCHITECTURE & CONSTRUCTION			
office@randsiddoley.co.uk www.randsiddoley.co.uk +44 (0)20 7637 7272			
Client	Private Client		
Project	22 Frognal Way		
Drawing	HARD LANDSCAPE DETAILS VEHICLE AND PEDESTRIAN GATES		
Paper size	1:20 @ A1	Job No.	2082
Date	02-11-2018	Drawn	NM
Checked	DW	Authorised	RS
Purpose of Issue	STAGE 5		
Do not scale from drawing. Contractors must verify all dimensions on site before commencing any work or shop drawings. Figure dimensions are to be used in preference to scaled dimensions. If this drawing exceeds the quantities taken in any way the architects are to be informed before work is initiated.			
Drawing No.	2082-030-010	Revision No.	E