




Revision	Description	Date
00	First Issue	Oct'20

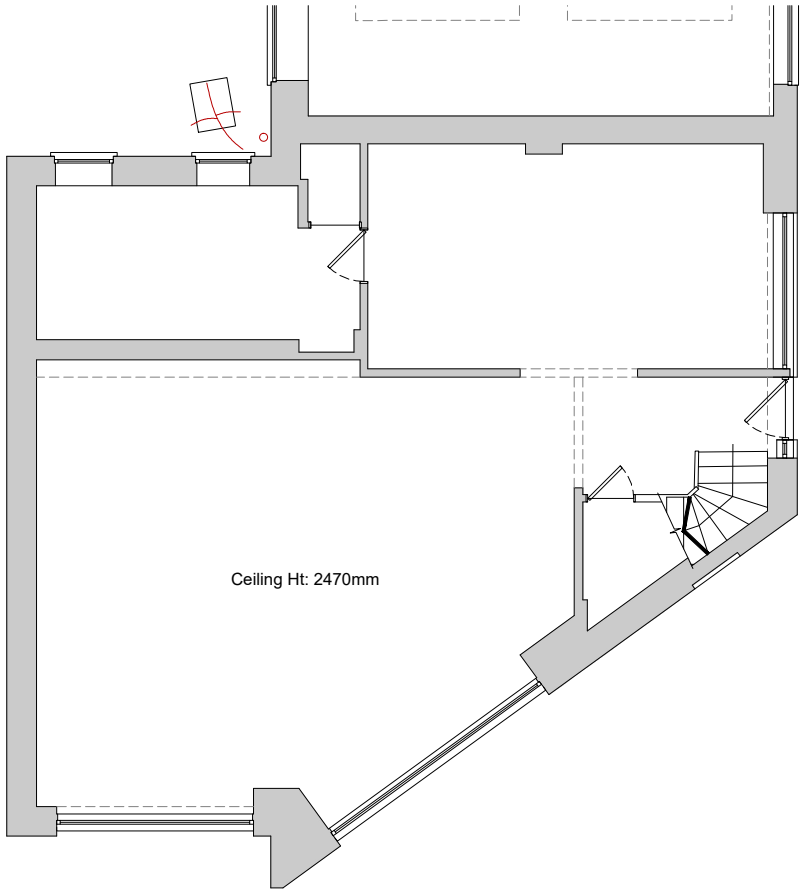


EXISTING GROUND FLOOR LAYOUT PLAN
Scale 1/100

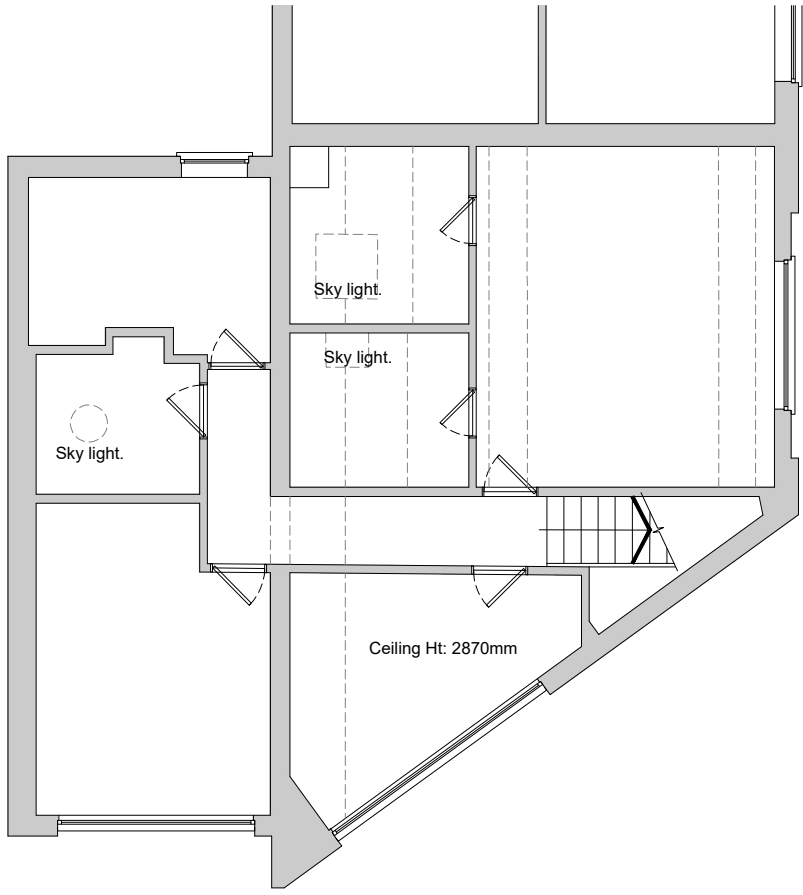


EXISTING FIRST FLOOR LAYOUT PLAN
Scale 1/100

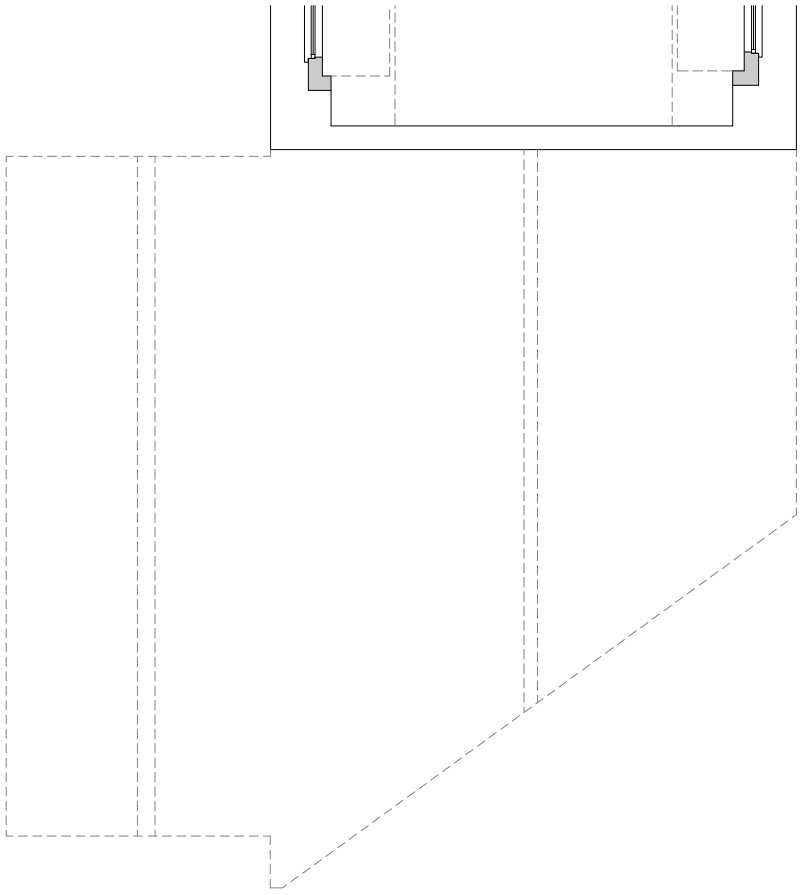


EXISTING SECOND FLOOR LAYOUT PLAN
Scale 1/100

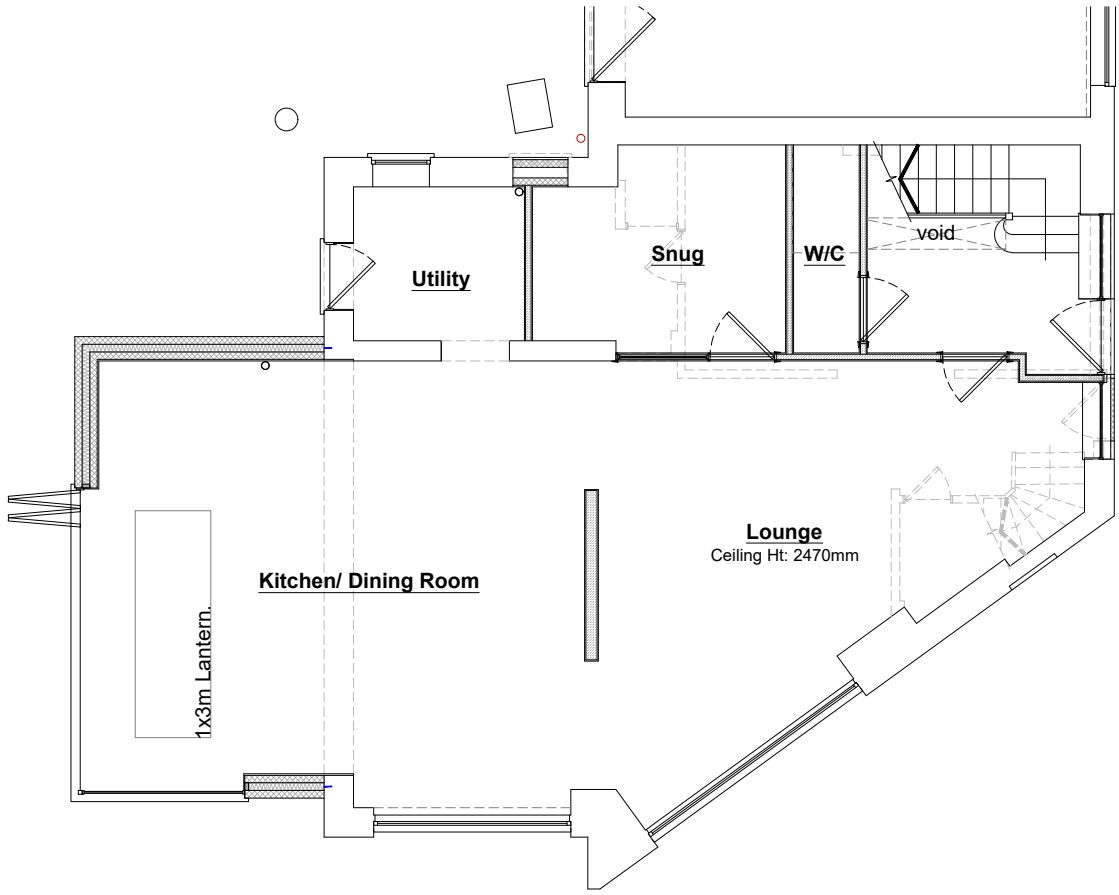


PROPOSED GROUND FLOOR LAYOUT PLAN
Scale 1/100

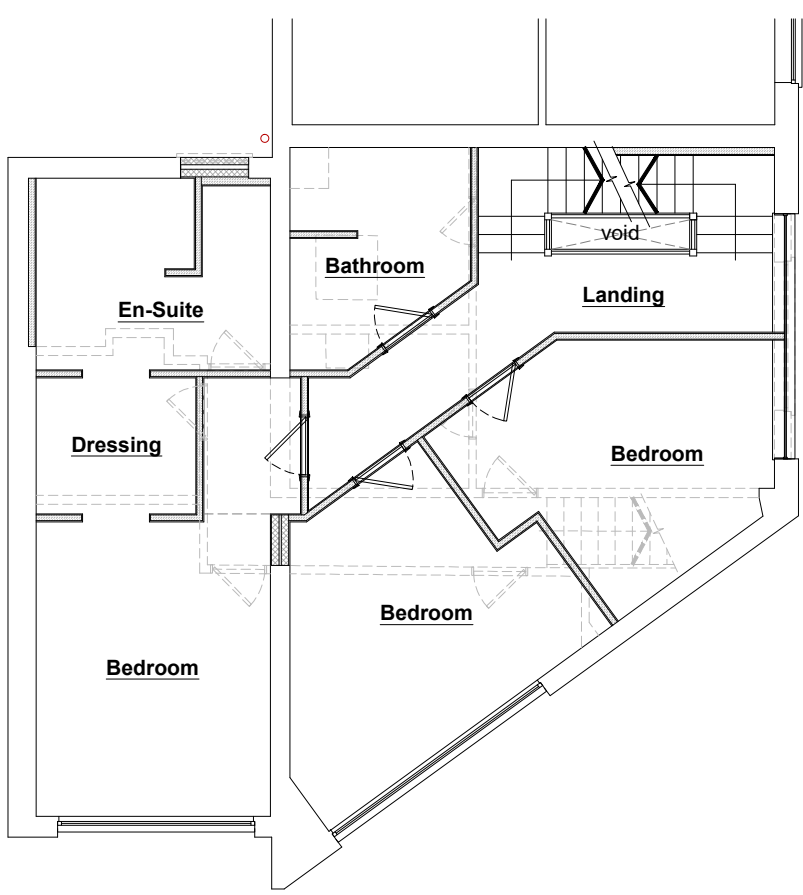


PROPOSED FIRST FLOOR LAYOUT PLAN
Scale 1/100

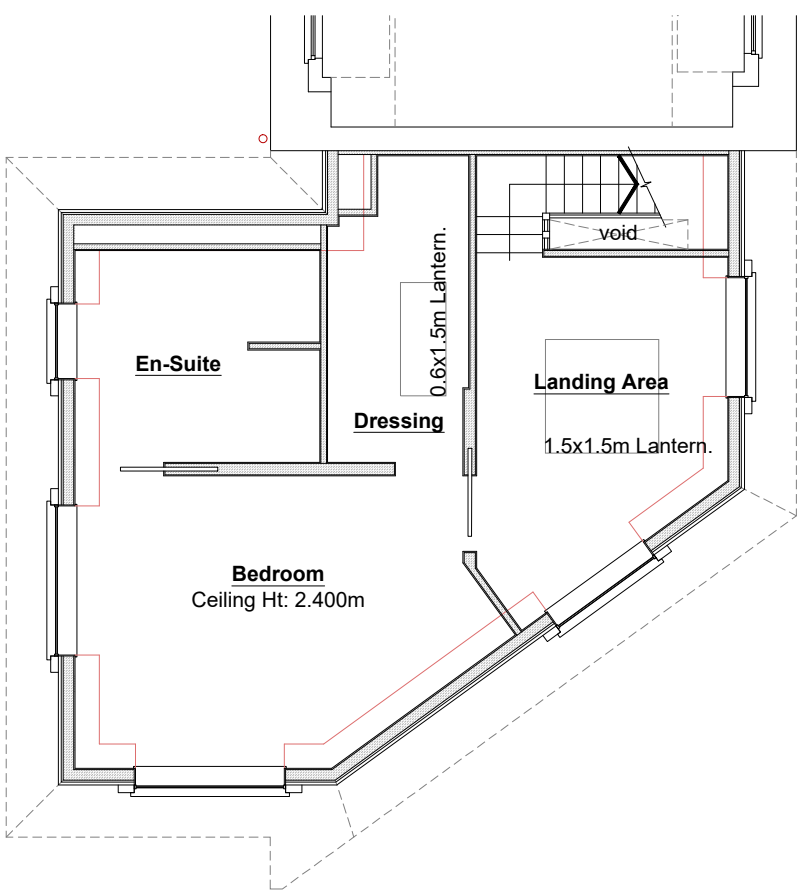


PROPOSED SECOND FLOOR LAYOUT PLAN
Scale 1/100

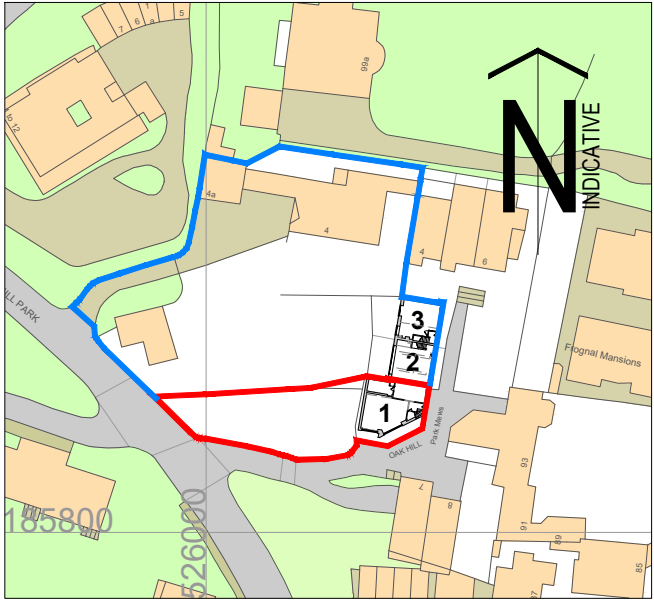

EXISTING SITE LOCATION PLAN.
Scale 1/1250

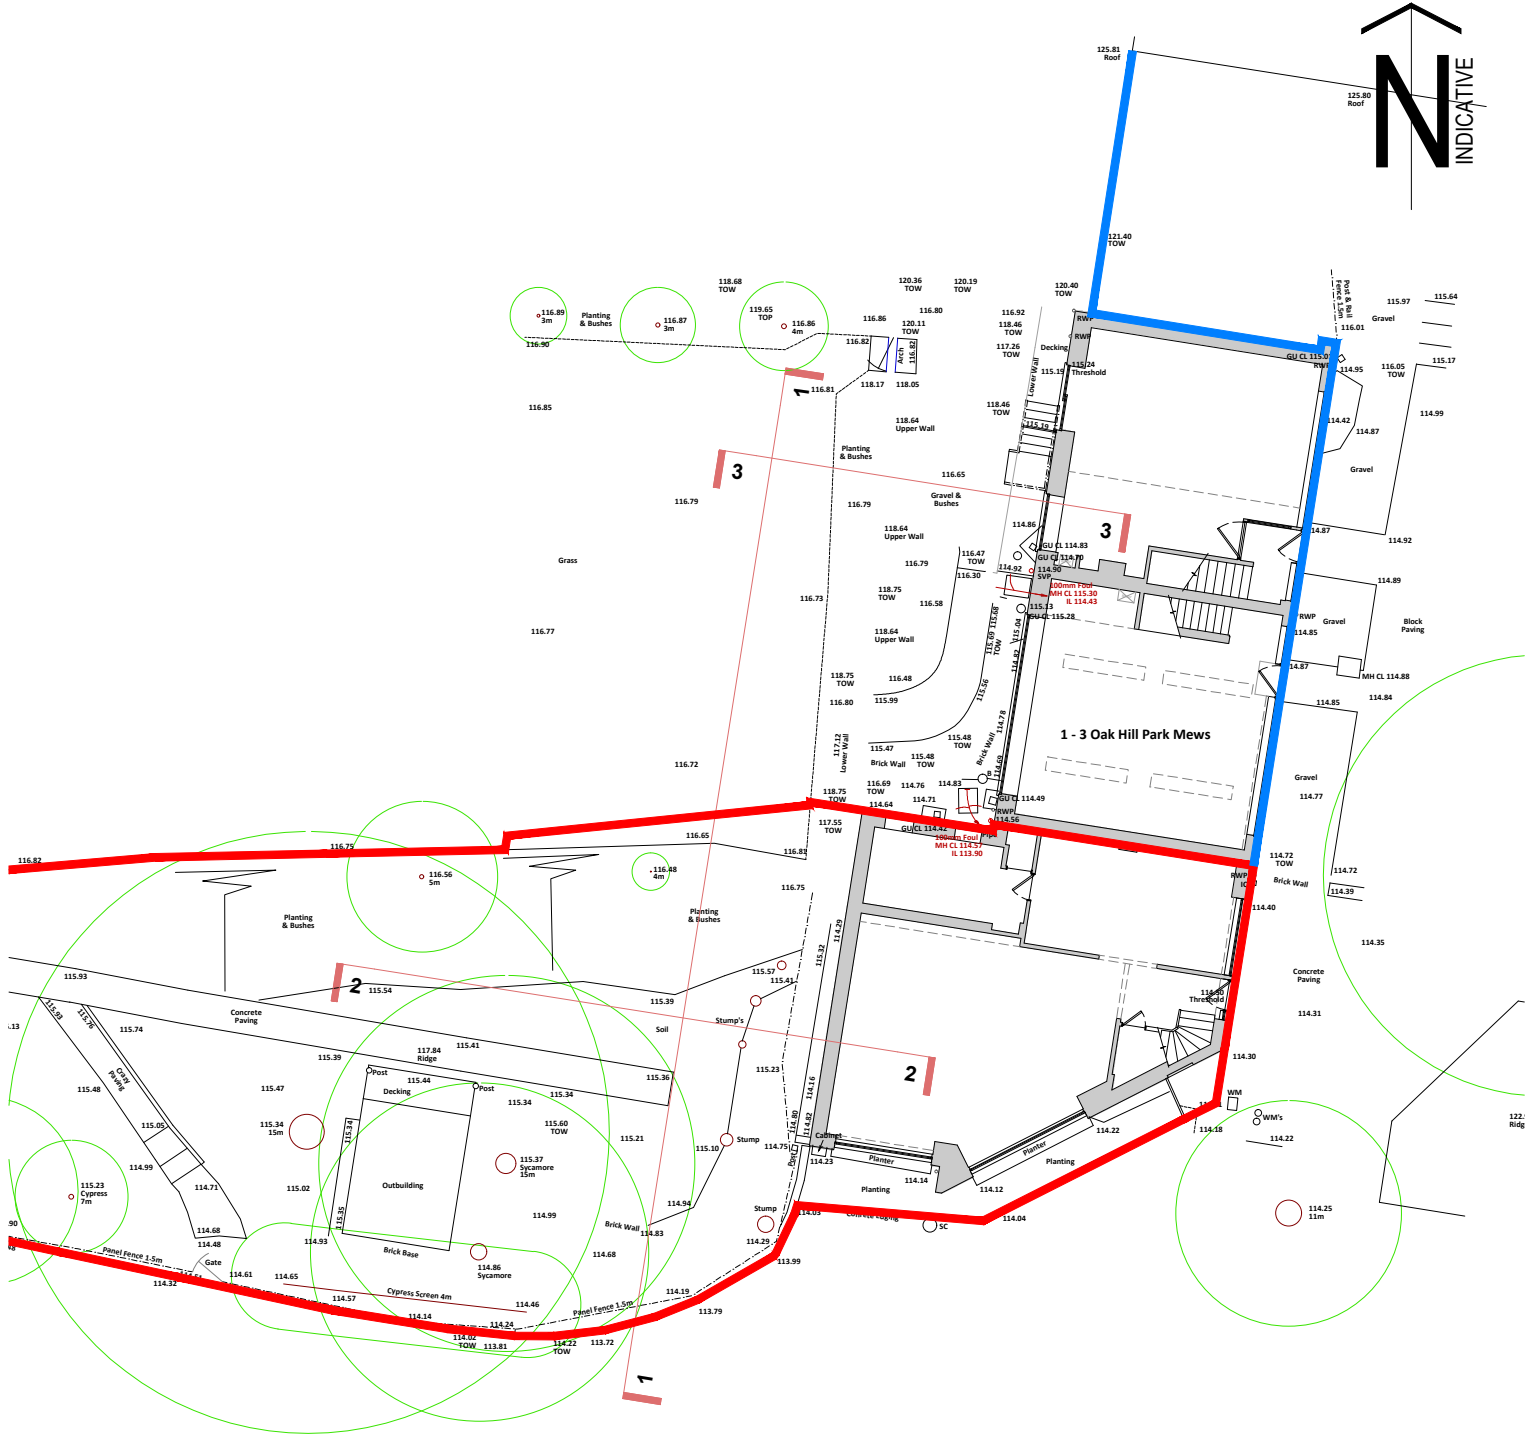

EXISTING SITE BLOCK PLAN.
Scale 1/200

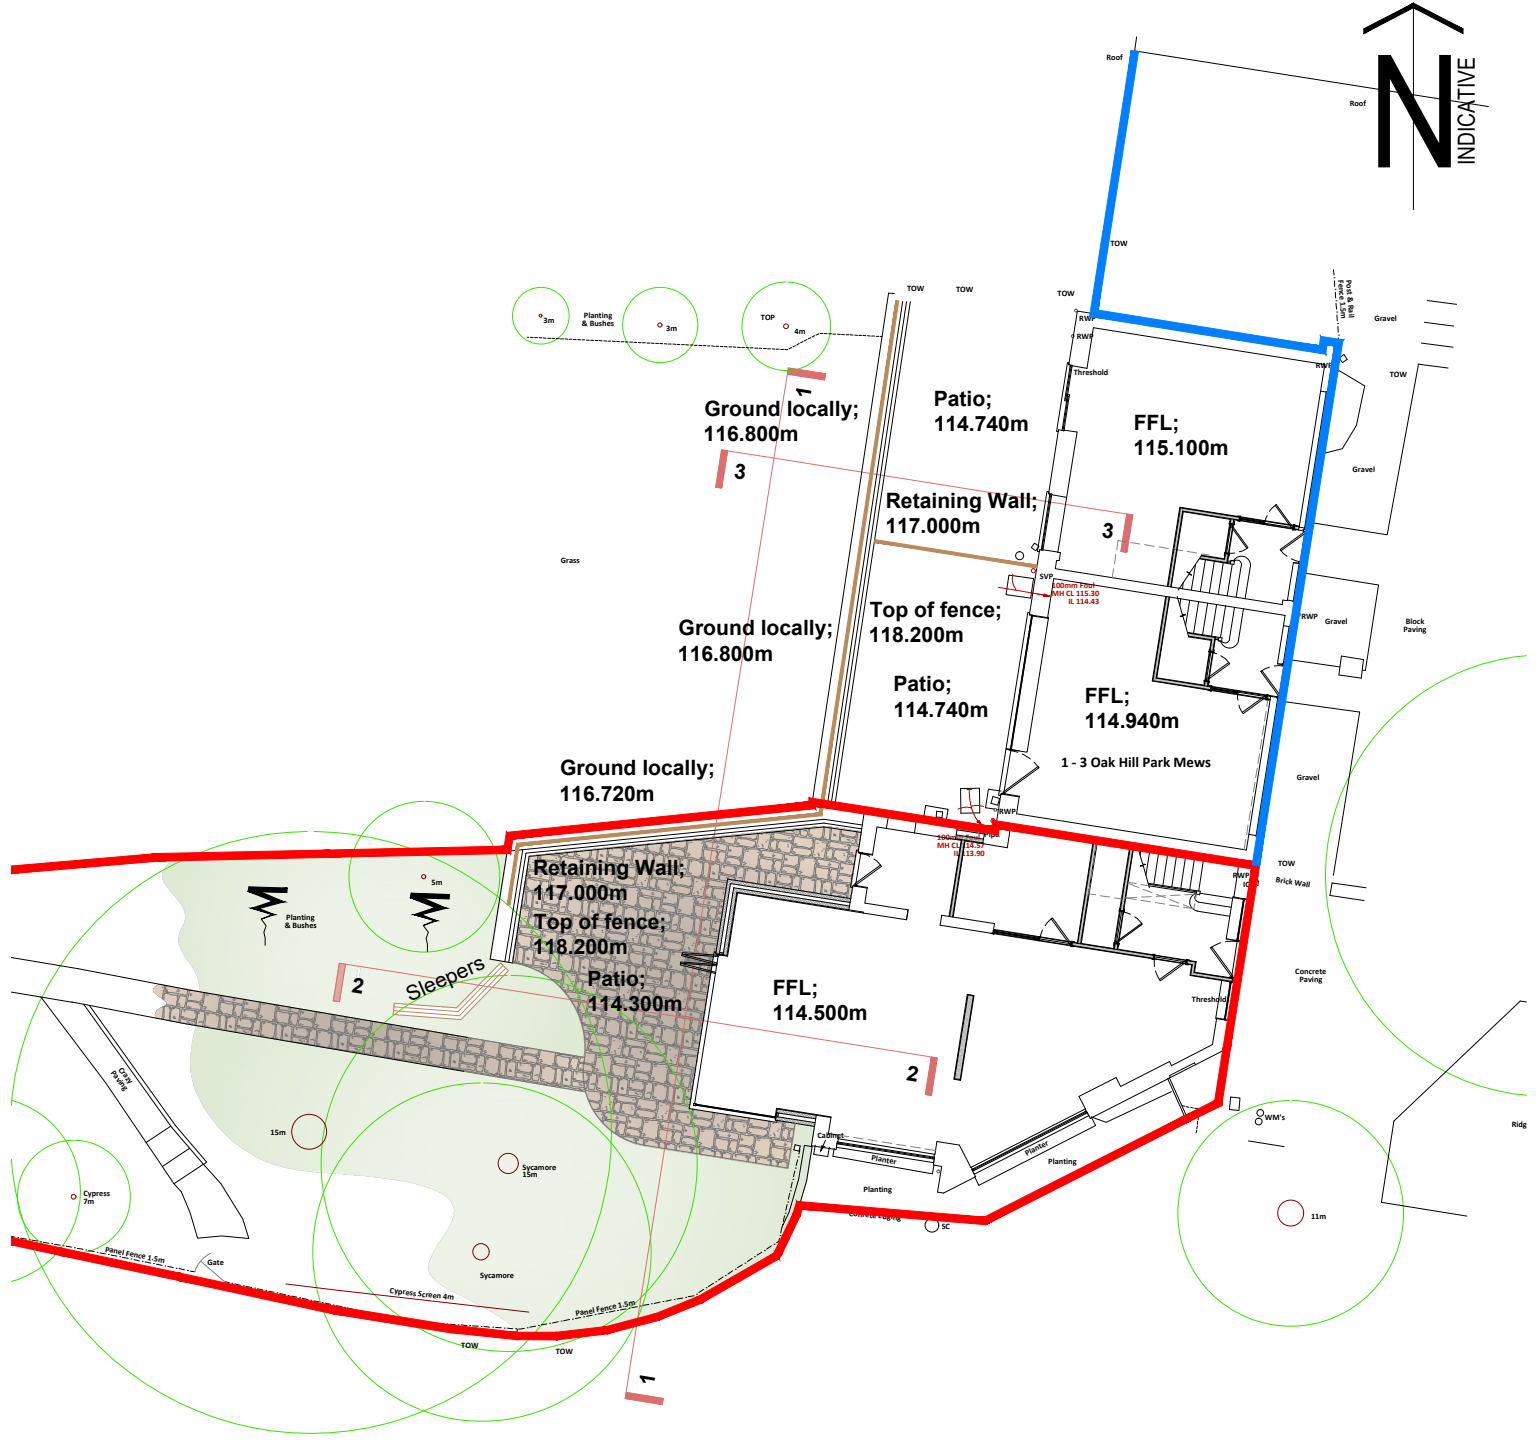

PROPOSED SITE BLOCK PLAN.
Scale 1/200

