




Revision	Description	Date
00	First issue	Oct20

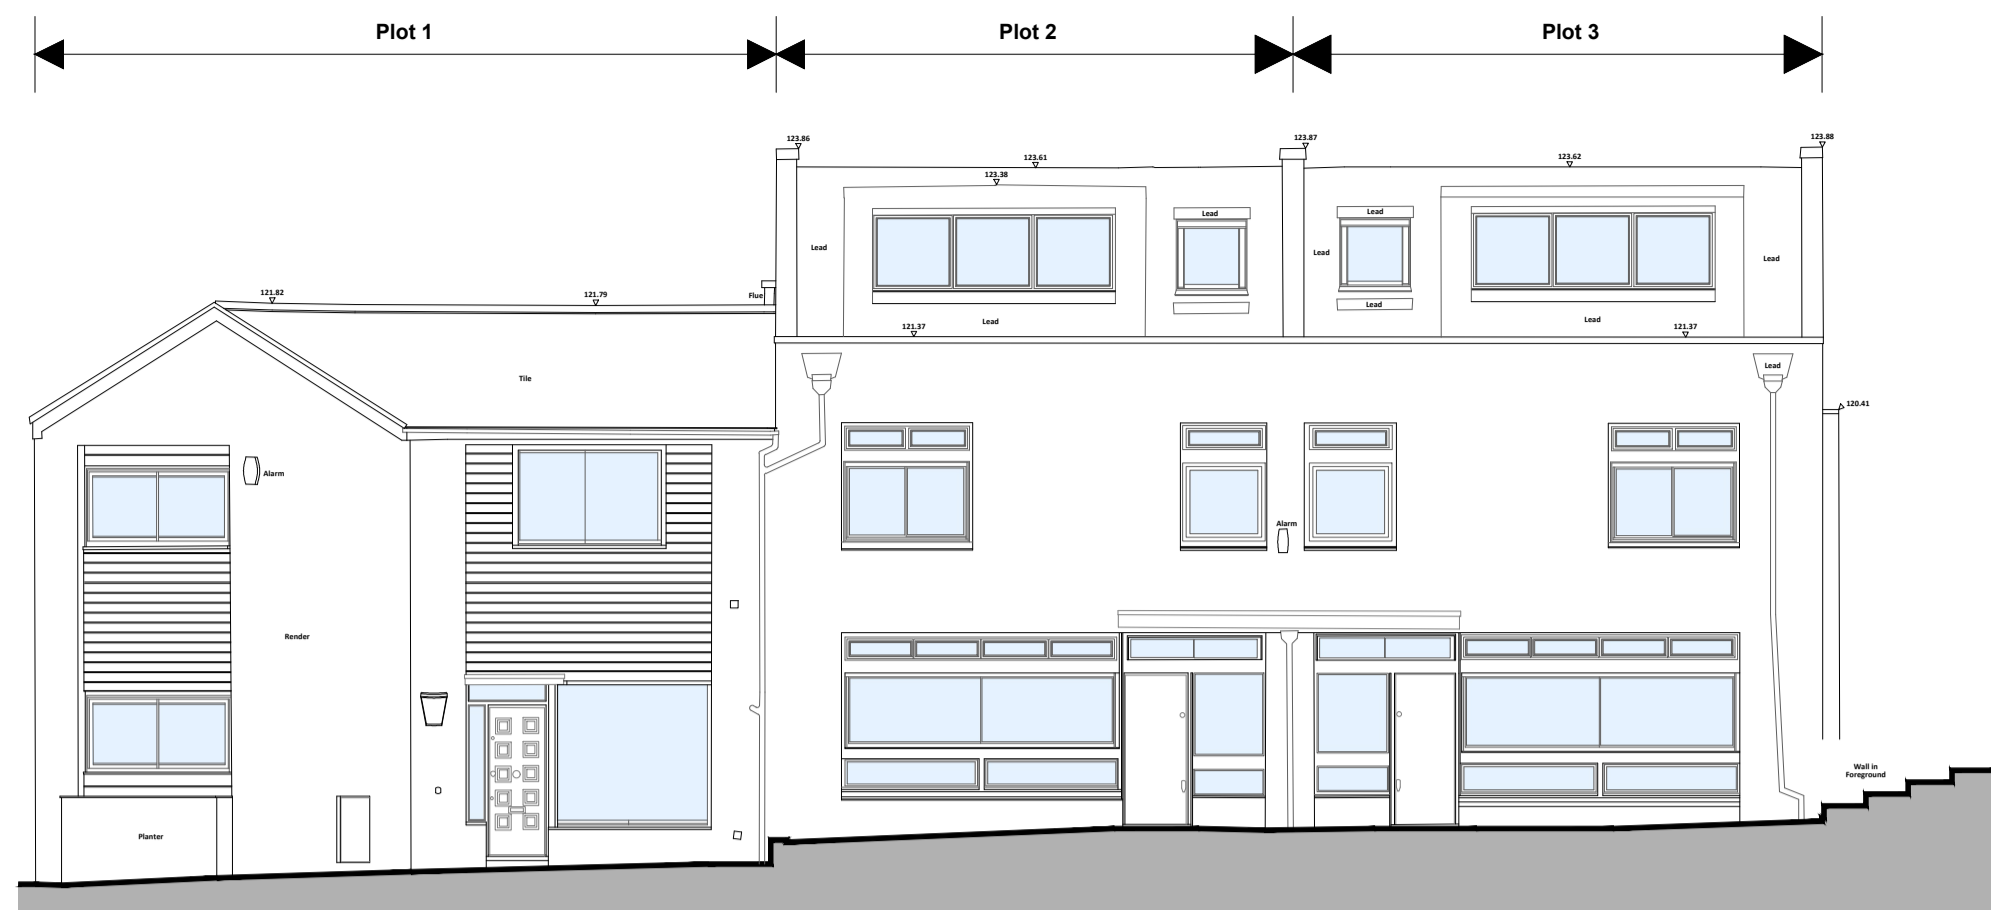


EXISTING EAST ELEVATION
 Scale 1/100

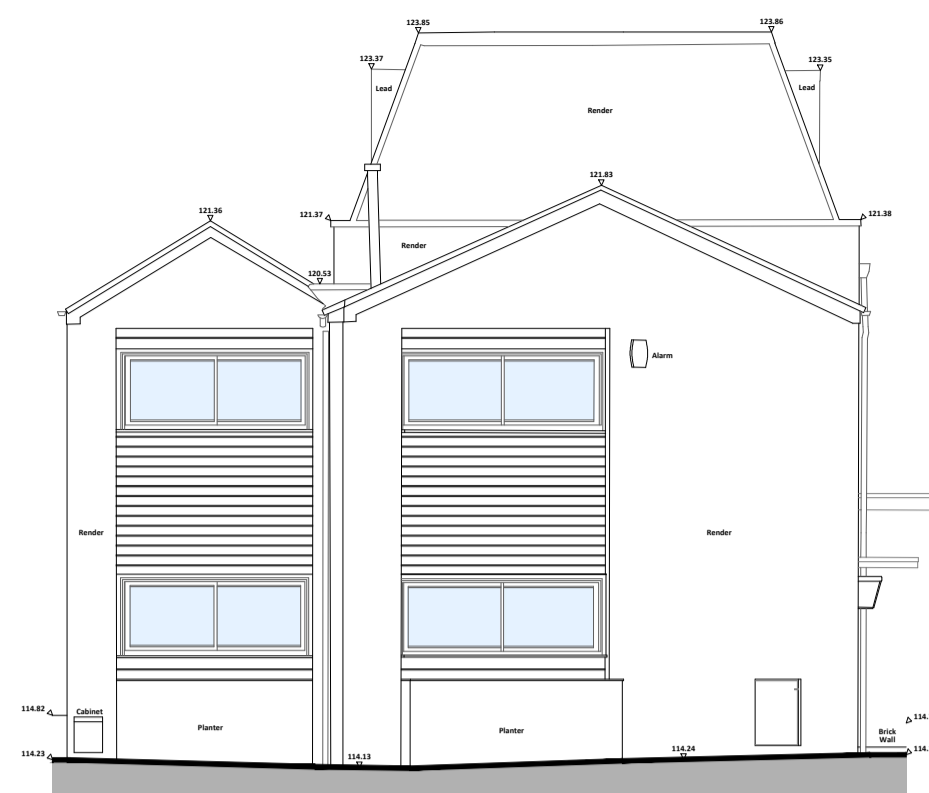

EXISTING SOUTH ELEVATION
 Scale 1/100

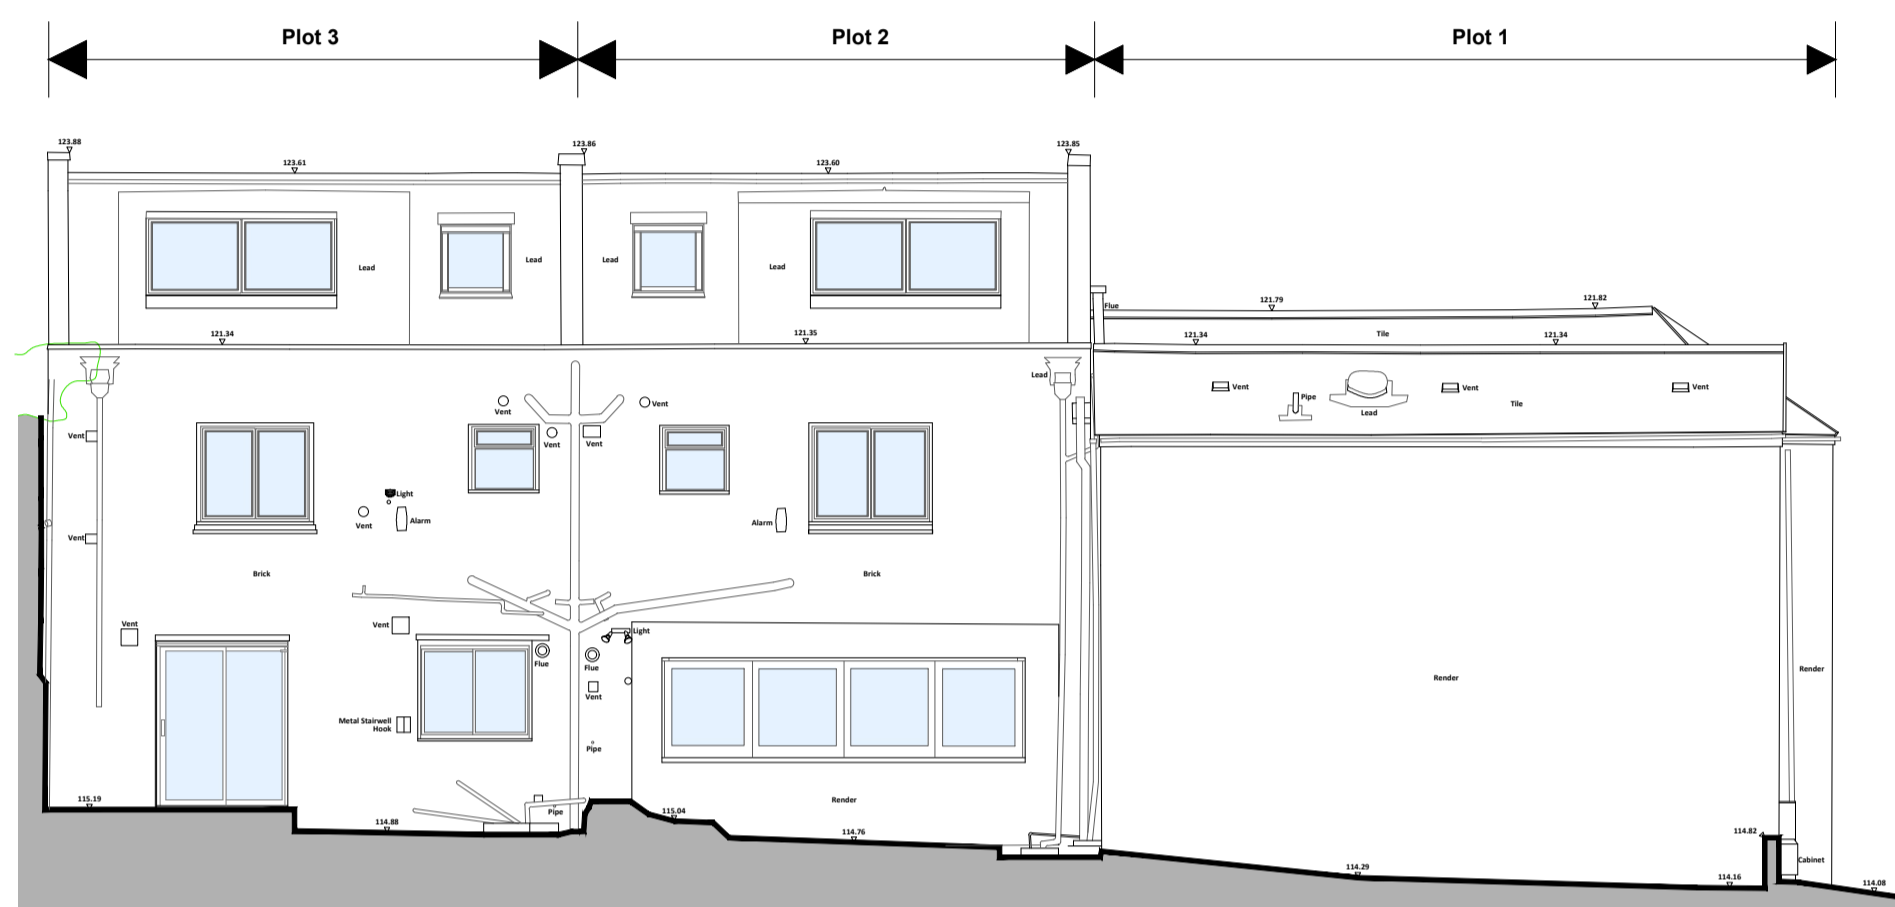

EXISTING WEST ELEVATION
 Scale 1/100

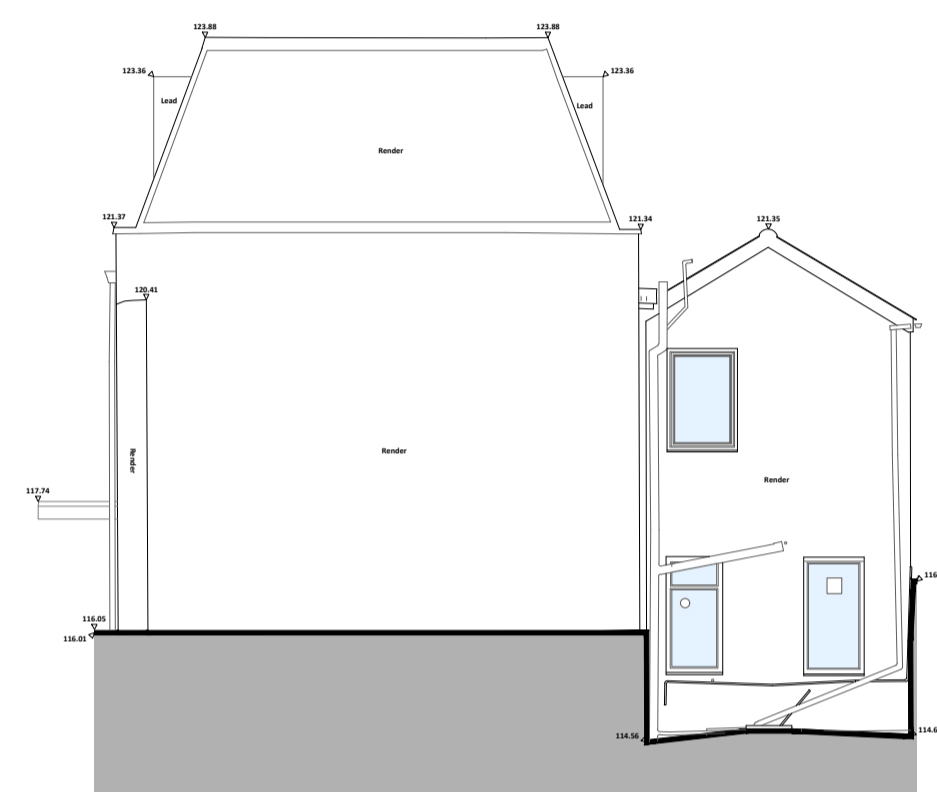


EXISTING NORTH ELEVATION
 Scale 1/100




PROPOSED EAST ELEVATION
 Scale 1/100



PROPOSED SOUTH ELEVATION
 Scale 1/100

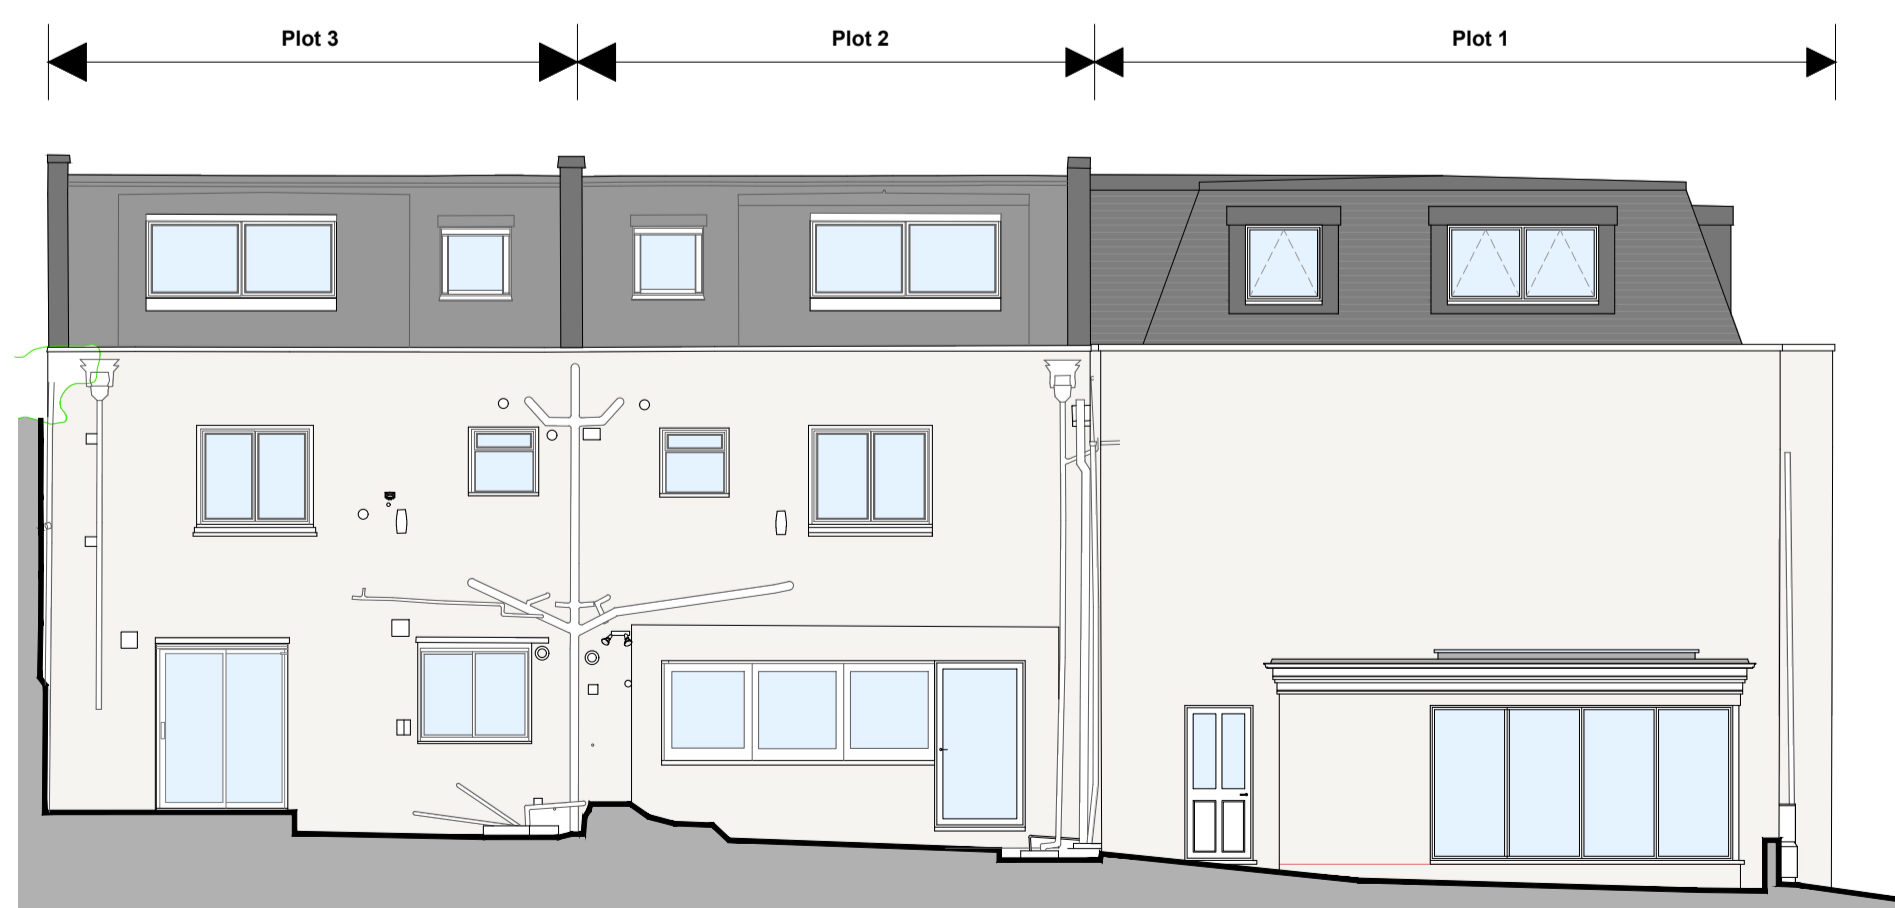

PROPOSED WEST ELEVATION
 Scale 1/100

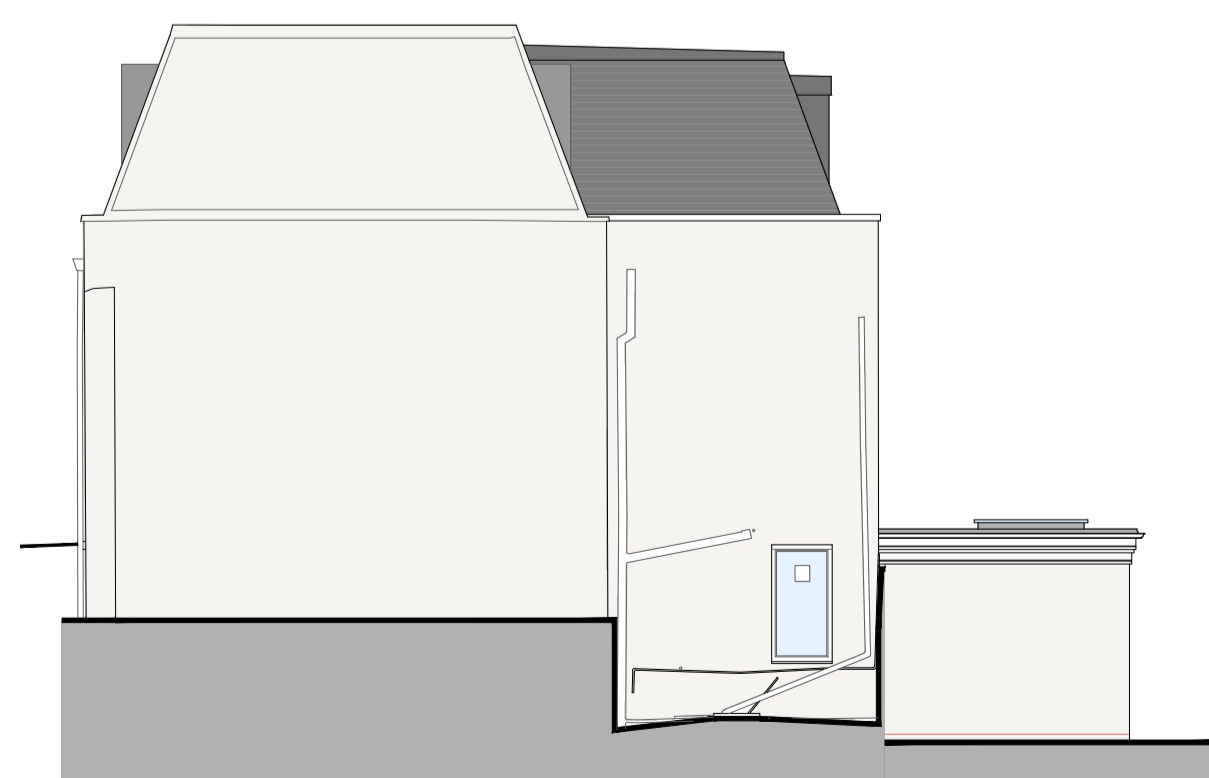

PROPOSED NORTH ELEVATION
 Scale 1/100

