




EXISTING CROSS SECTION 1-1
Scale 1/100

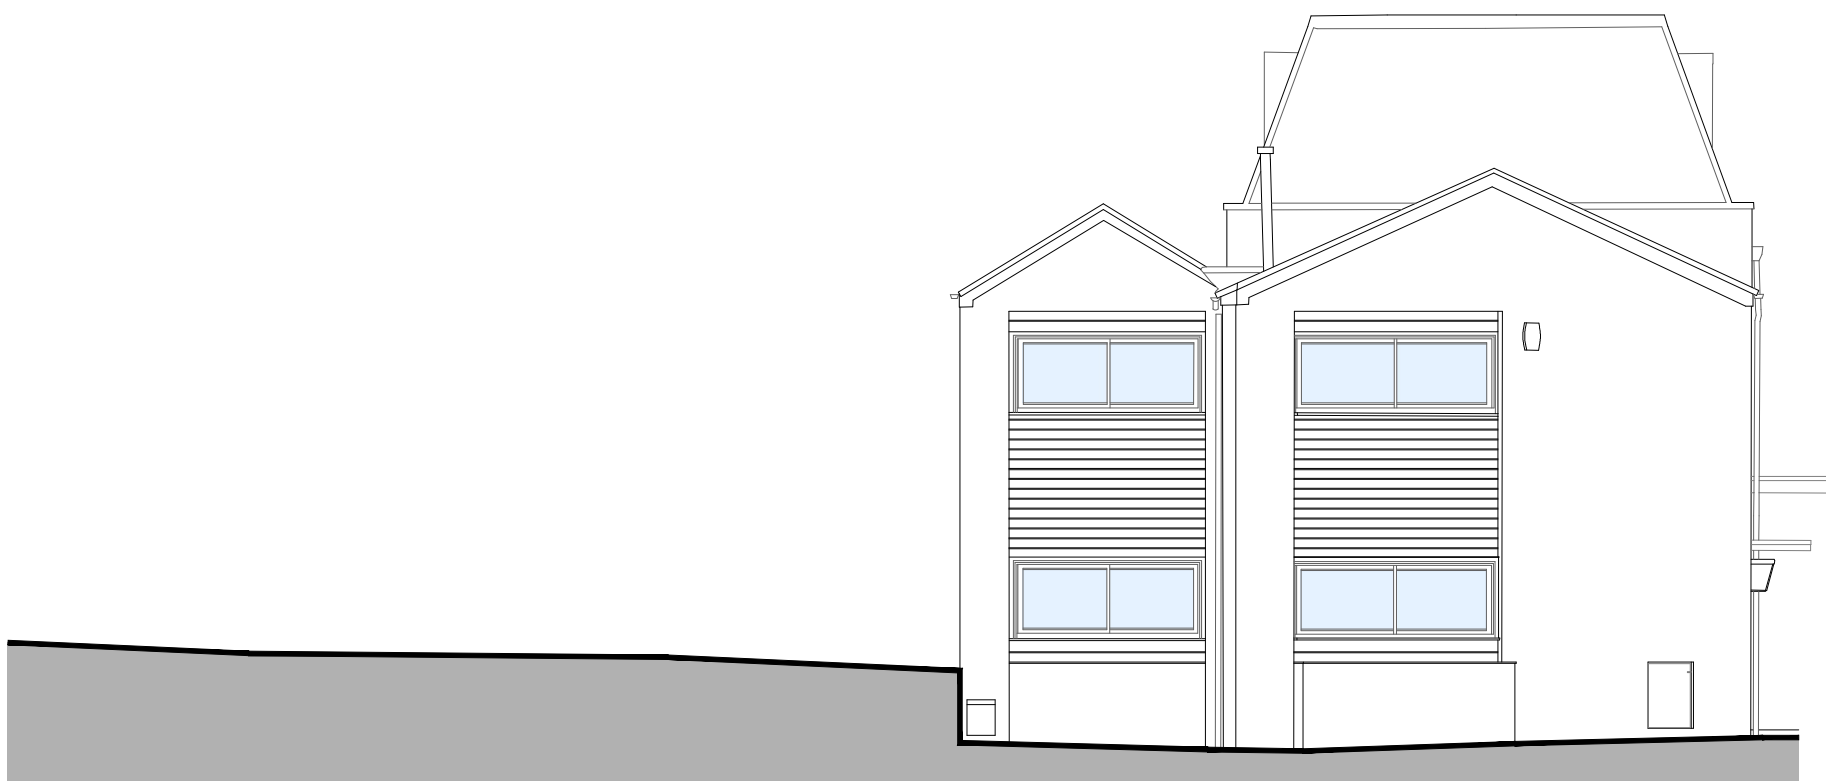

EXISTING CROSS SECTION 2-2
Scale 1/100

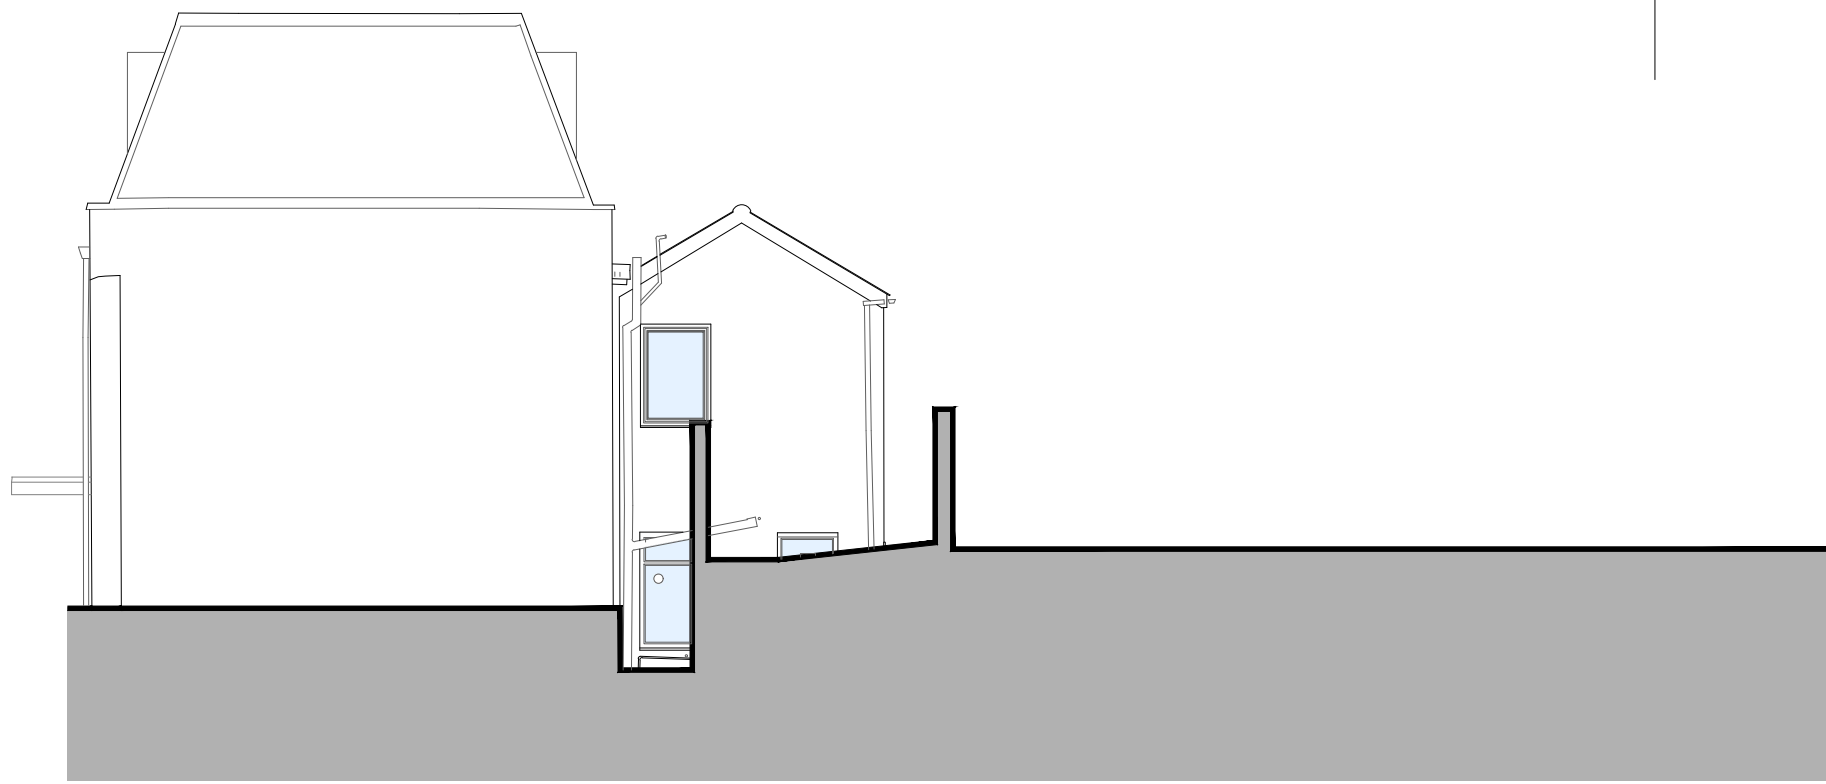


EXISTING CROSS SECTION 3-3
Scale 1/100

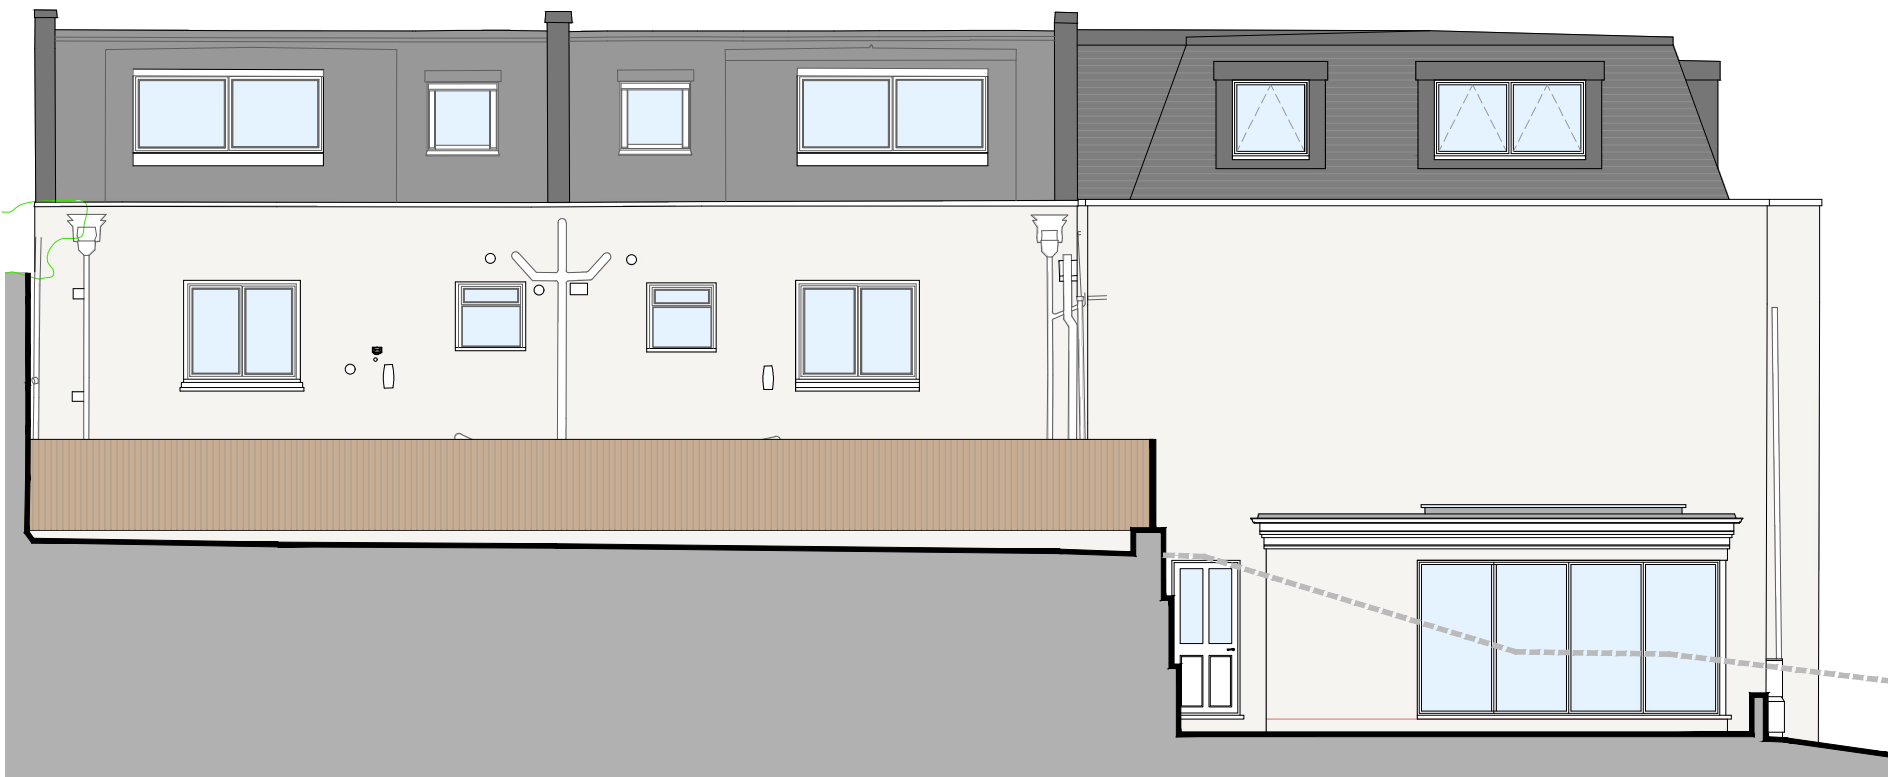


PROPOSED CROSS SECTION 1-1
Scale 1/100




PROPOSED CROSS SECTION 2-2
Scale 1/100

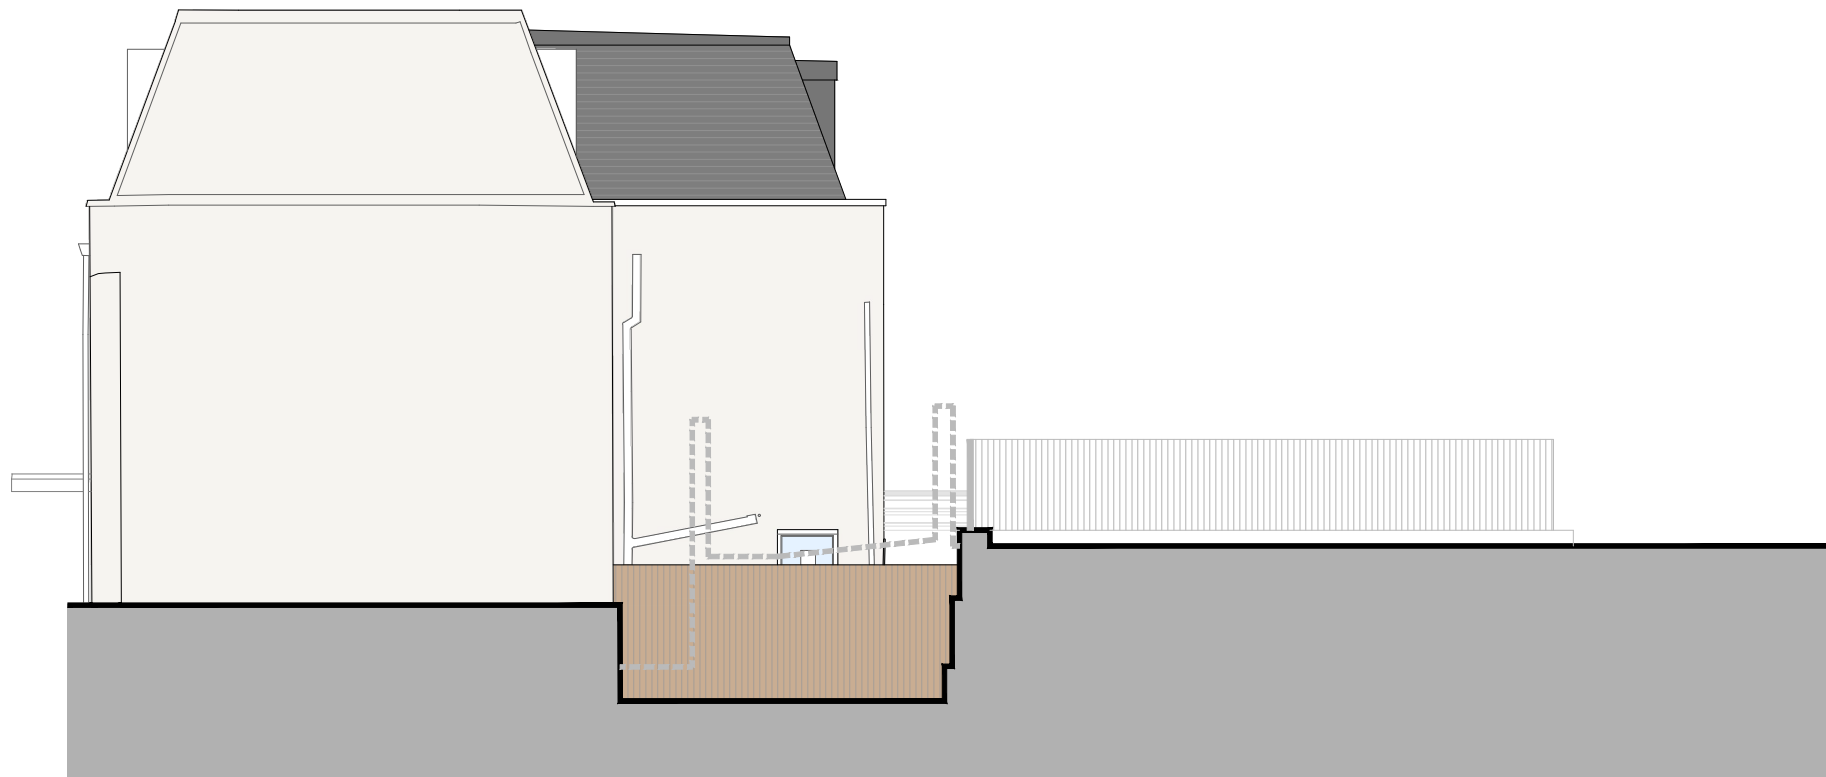

PROPOSED CROSS SECTION 3-3
Scale 1/100

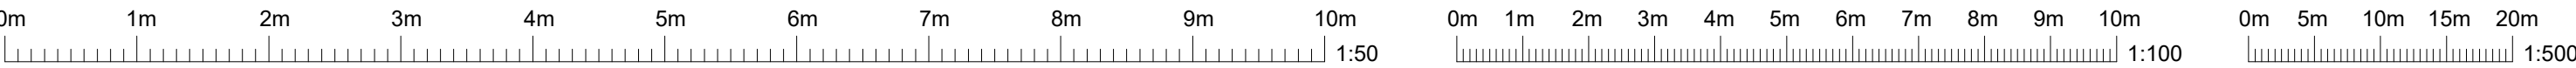

This drawing is the copyright of BURLENS. All dimensions must be verified on site prior to construction. Do not scale this drawing except for Planning purposes. OS Licence Map number: 0100031673		
Revision	Description	Date
00	First issue	Oct20

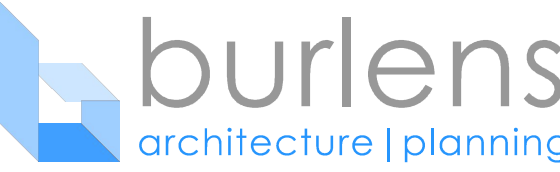

Dei Gratia | Bromley Green Road | Kent | TN26 2EF
web: www.burlens.com | email: info@burlens.com

Client
**1 Oak Hill Park Mews, Hampstead,
London, NW3 7LG.**

Project
**Proposed single storey rear and roof extensions
with internal alterations and exterior ground
level reductions with retaining wall.**

Drawing title
Existing & proposed cross sections.

Status	Scale	
PLANNING November 2020	As Shown @ A1	
Drawing No.	Revision	Date
BA-20-52-04	00	Oct 2020

Burlens © - All rights reserved