



PROPOSED ELEVATION A
Scale 1:50




PROPOSED ELEVATION B
Scale 1:50

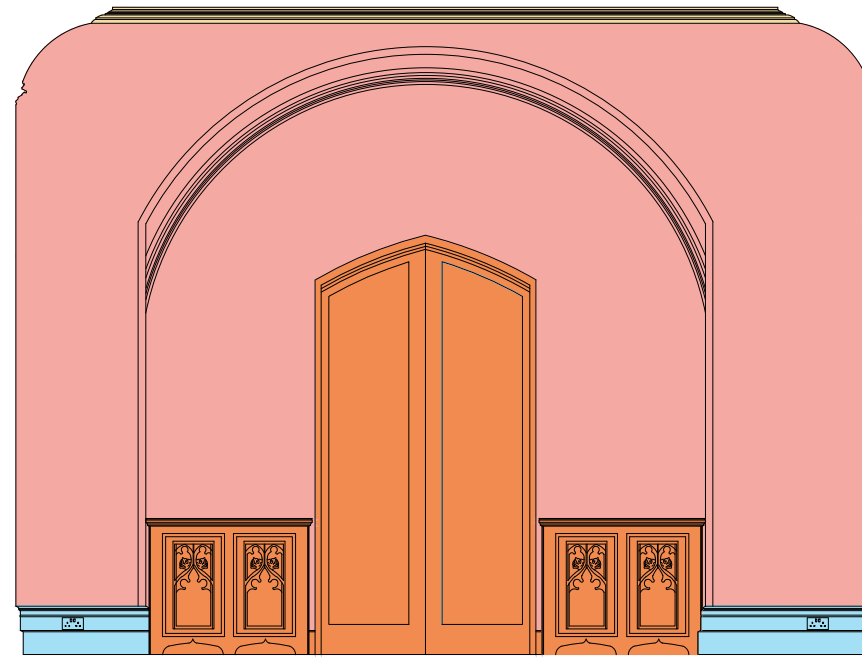

PROPOSED ELEVATION C
Scale 1:50

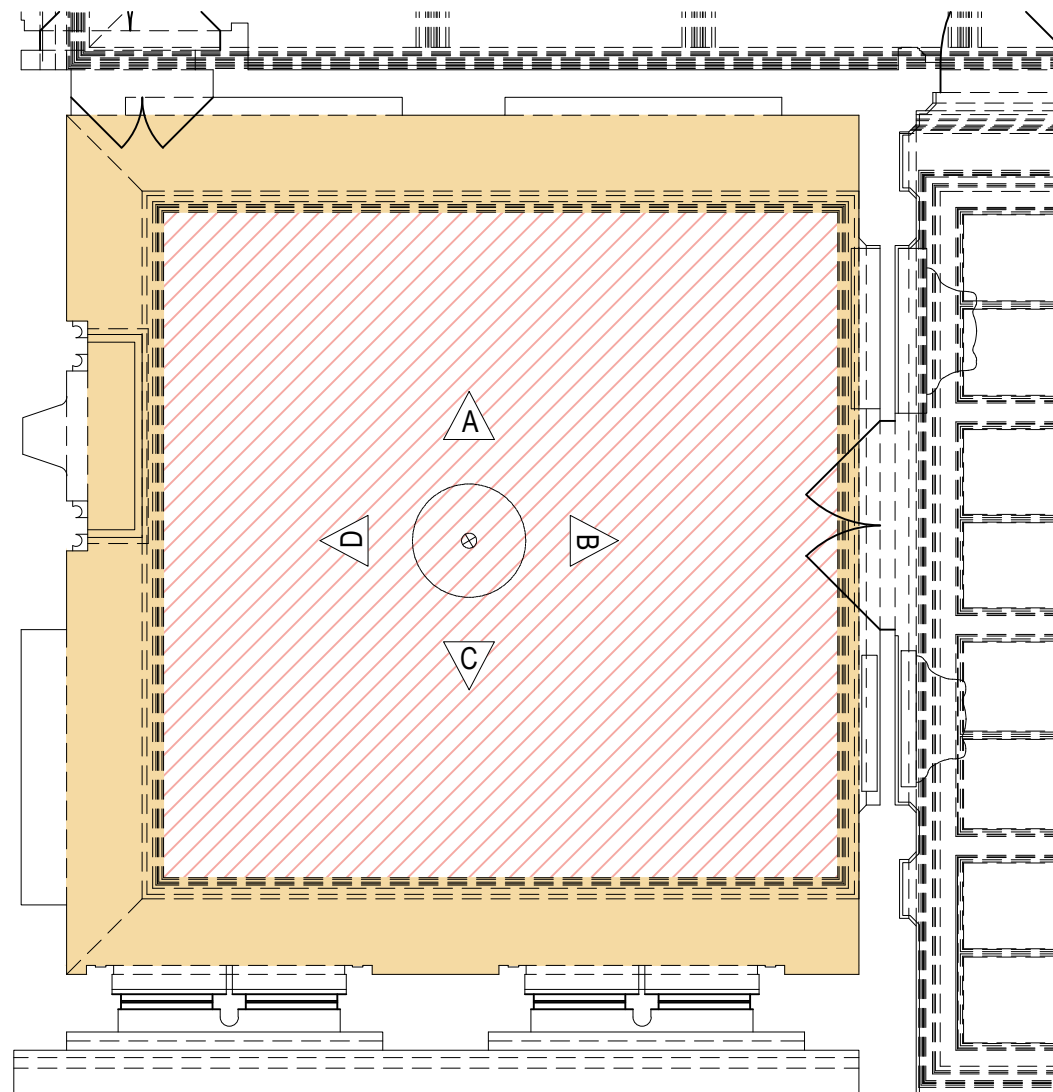

PROPOSED RECEPTION (ROOM 1)
GENERAL ARRANGEMENT PLAN
Scale 1:50

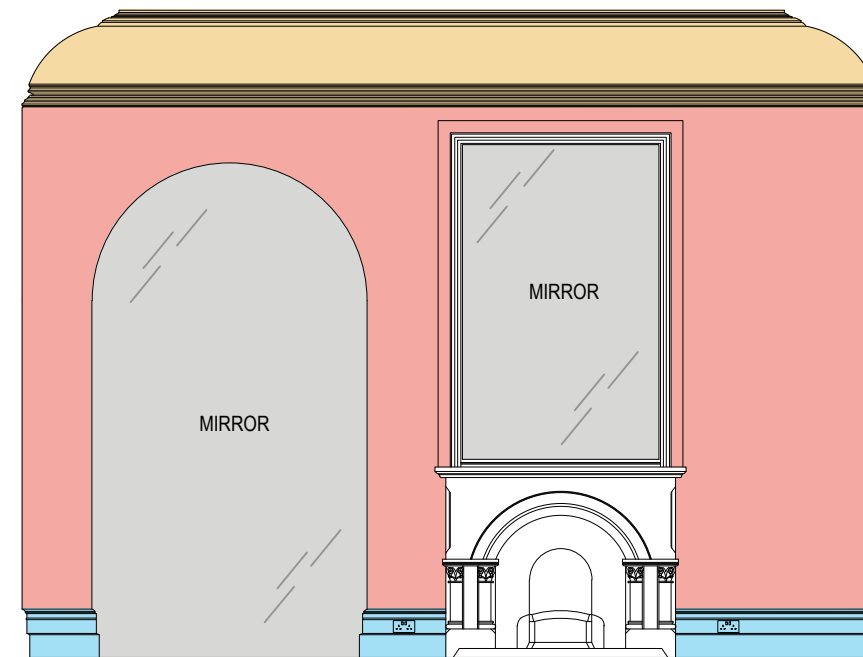


PROPOSED ELEVATION D
Scale 1:50

DRAWING LEGEND

Note:- Architectural paint historian Crick Smith report to be read alongside this plan.

	Ceiling to room 1 (Including ceiling rose) confirmed as a modern replacement of gypsum plasterboard (Later 20 th century or more recent.)
	Mouldings above large decorative coving, large decorative coving and mouldings below decorative coving to room 1 confirmed as part of the original scheme with later varnish applied.
	Modern silk damask hangings to wall surfaces. Scheme 9 Circa 2010
	Window and door joinery form part of the original scheme with varnishes and waxes applied.
	Non original door and radiator covers.

PLANNING ISSUE	02.11.2020		
revisions			
PLANNING ISSUE			
MR NEWMARK			
One Bridge Wharf 156 Caledonian Road, London N1 9UU Tel: 020 7636 6833			
 <small>chartered surveyors and project managers</small>			
<small>Threeways House 36 George Street, Oxford OX1 2BJ Tel: 01865 260 600 e-mail: info@tmd-surveyors.co.uk www.tmd-surveyors.co.uk</small>			
Project			
3 LYNDHURST TERRACE LONDON NW3 5QA			
PLANNING SET			
Drawing			
PROPOSED POST FIRE REINSTATEMENT ROOM 1 - RECEPTION ROOM GENERAL ARRANGEMENT PLAN & ELEVATIONS			
Scale: 1:50@A3	Date: SEPTEMBER 2020	Drawn By: GAW	Checked By: MCD
Job No: 10362	Orig No: R1.2	Rev'n .	Rev'n .
		A3	