



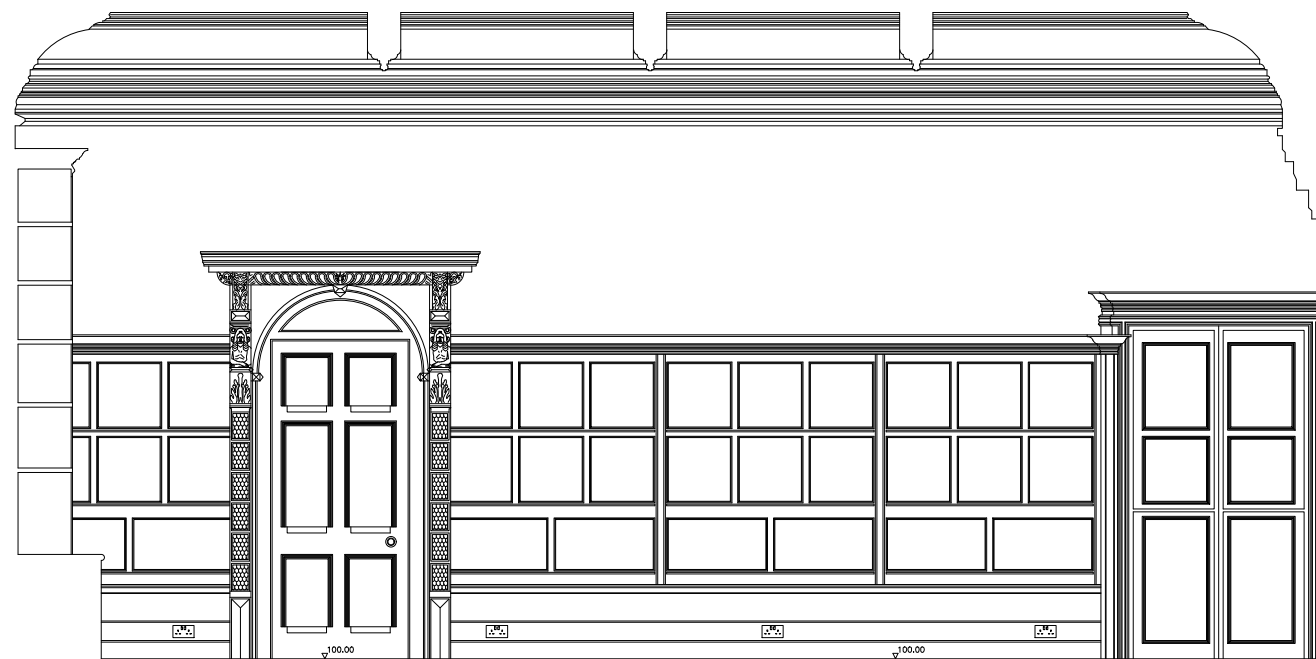


**EXISTING ELEVATION A**  
Scale 1:50

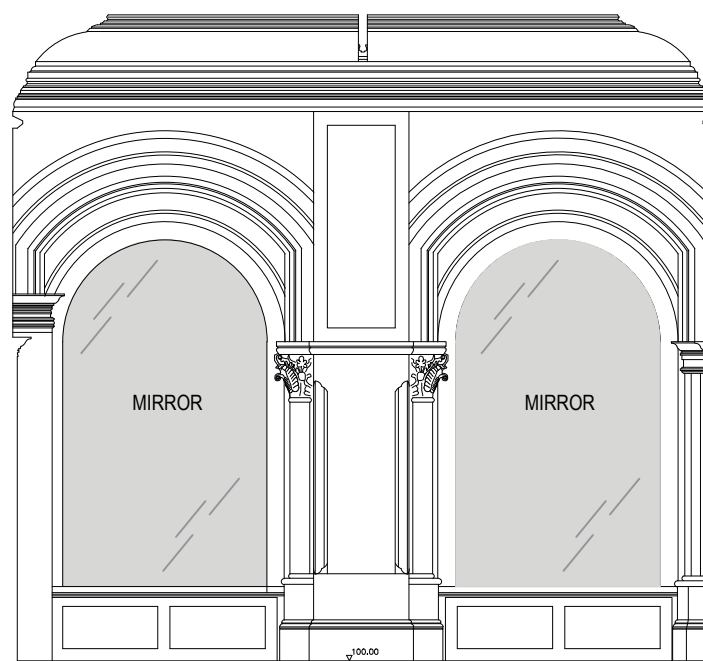


**EXISTING ELEVATION B**  
Scale 1:50



**EXISTING ELEVATION C**  
Scale 1:50

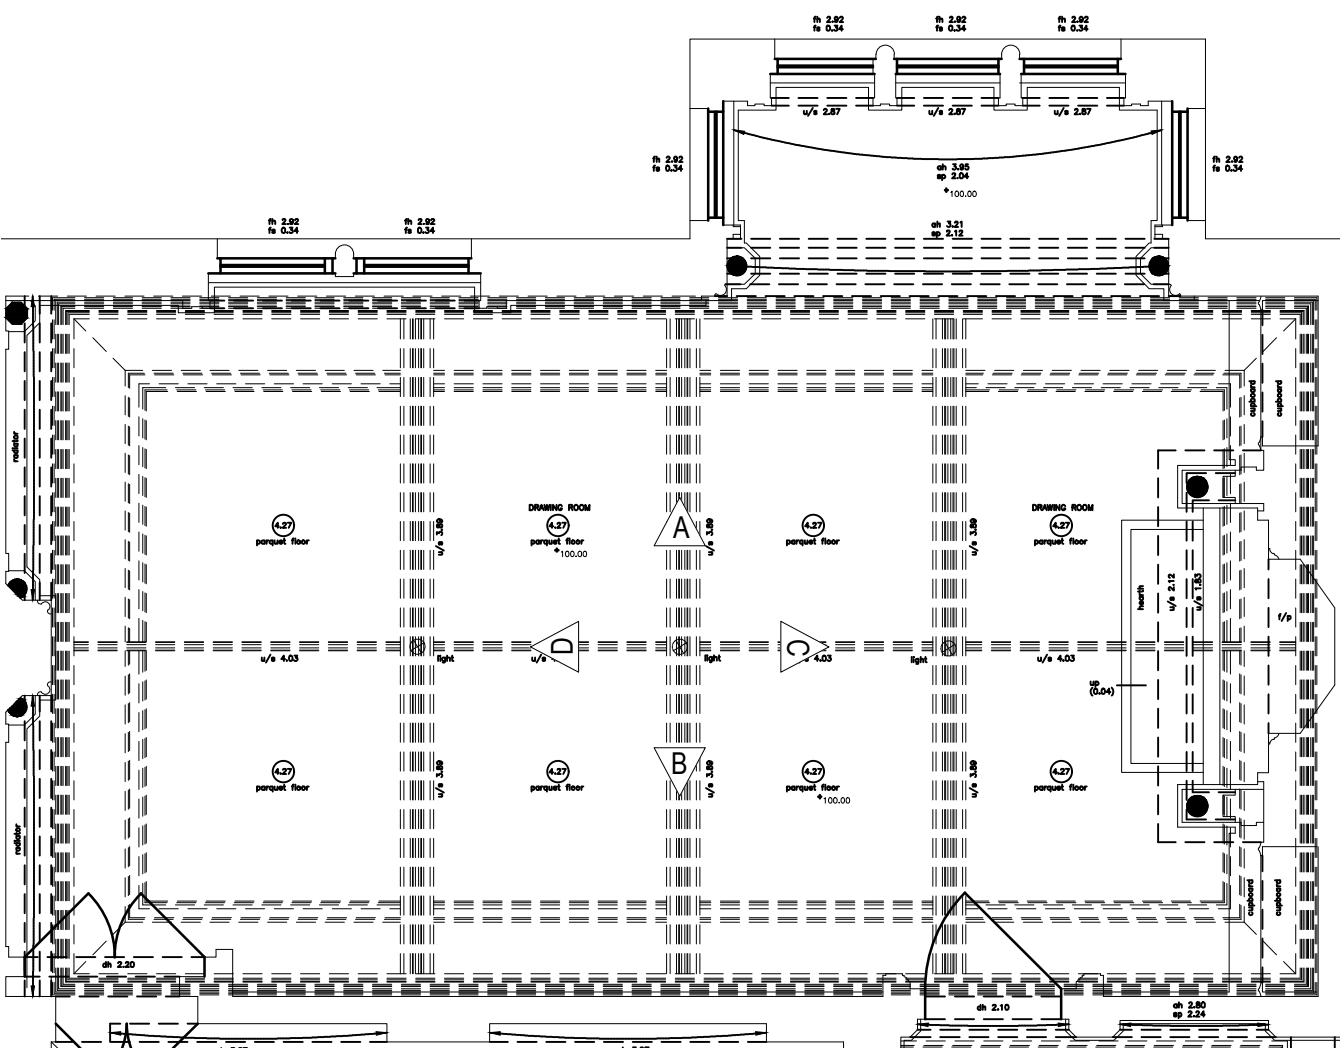

**EXISTING DRAWING ROOM (ROOM 2)**  
**GENERAL ARRANGEMENT PLAN**  
Scale 1:50

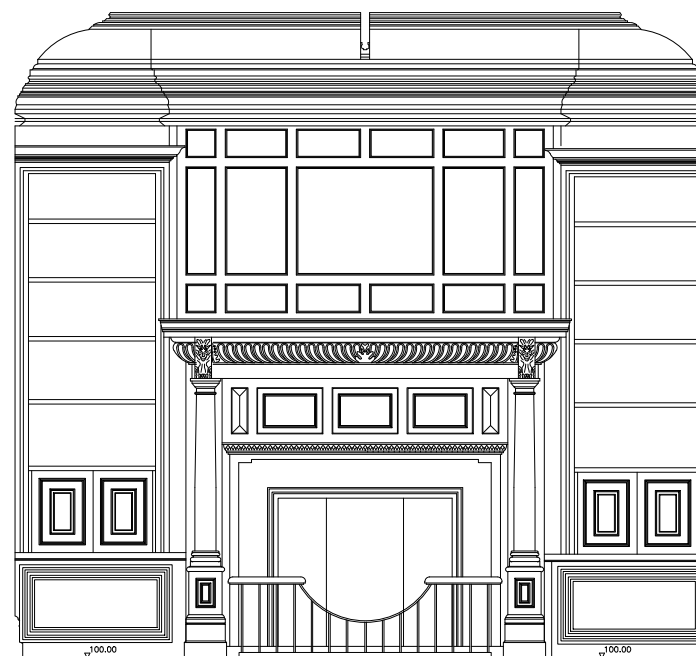

**EXISTING ELEVATION D**  
Scale 1:50

PLANNING ISSUE	02.11.2020		
revisions			
<b>PLANNING ISSUE</b>			
<b>MR NEWMARK</b> One Bridge Wharf 156 Caledonian Road, London N1 9UU Tel: 020 7636 6833			
Threeways House 35 George Street, Oxford OX1 2BJ Tel: 01865 260 600 e-mail: info@tmd-surveyors.co.uk www.tmd-surveyors.co.uk			
Project <b>3 LYNDHURST TERRACE</b> <b>LONDON</b> <b>NW3 5QA</b>			
<b>PLANNING SET</b>			
Drawing <b>EXISTING</b> <b>ROOM 3 - DRAWING ROOM</b> <b>GENERAL ARRANGEMENT PLAN &amp; ELEVATIONS</b>			
Scale: 1:50@A3	Date: SEPTEMBER 2020	Drawn By: GAW	Checked By: MCD
Job No: 10362	Proj No: PL-R3.1	Rev'n	