



EXISTING SITE LOCATION PLAN

Scale 1:1250

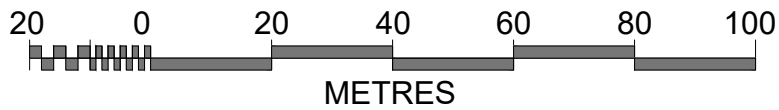

PLANNING ISSUE		02.11.2020	
revisions			
PLANNING ISSUE			
MR NEWMARK One Bridge Wharf 156 Caledonian Road, London N1 9UU Tel: 020 7636 6833 Threeways House 36 George Street, Oxford OX1 2BJ Tel: 01865 260 600 e-mail: info@tmd-surveyors.co.uk www.tmd-surveyors.co.uk Project			
			
3 LYNDHURST TERRACE LONDON NW3 5QA			
PLANNING SET			
Drawing: EXISTING SITE LOCATION PLAN			
Scale: 1:1250@A4	Date: NOVEMBER 2020	Drawn By: GAW	Checked By: MCD
Job No. 10362	Drwg No. SLP-01	Rev'n .	Rev'n .
		Rev'n .	Rev'n .