




1 Lower Ground Floor

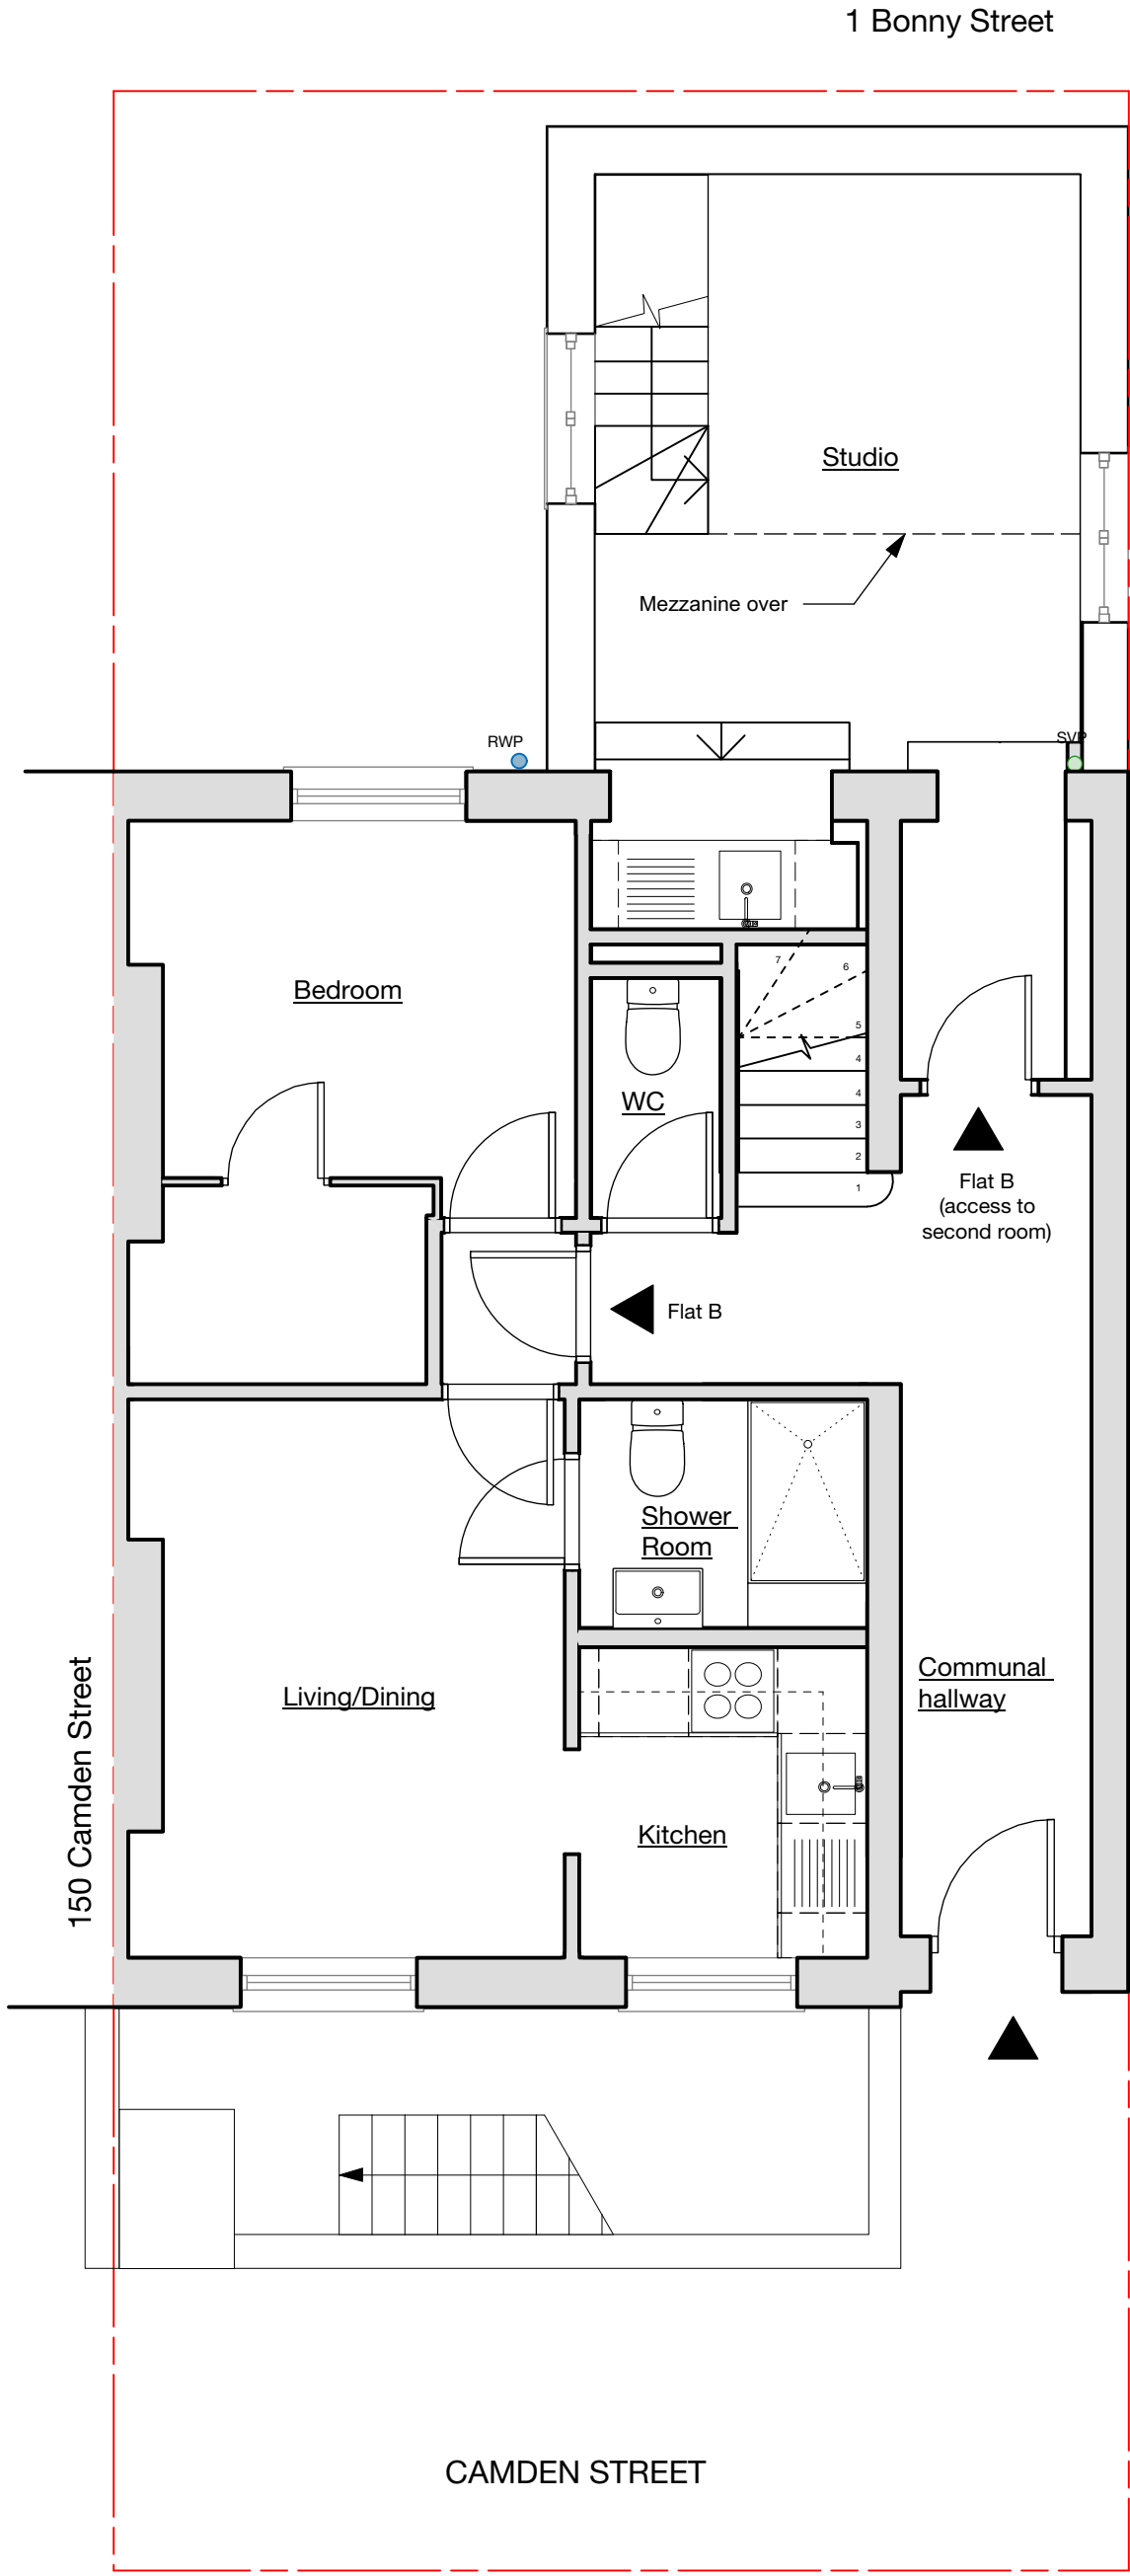

2 Ground Floor

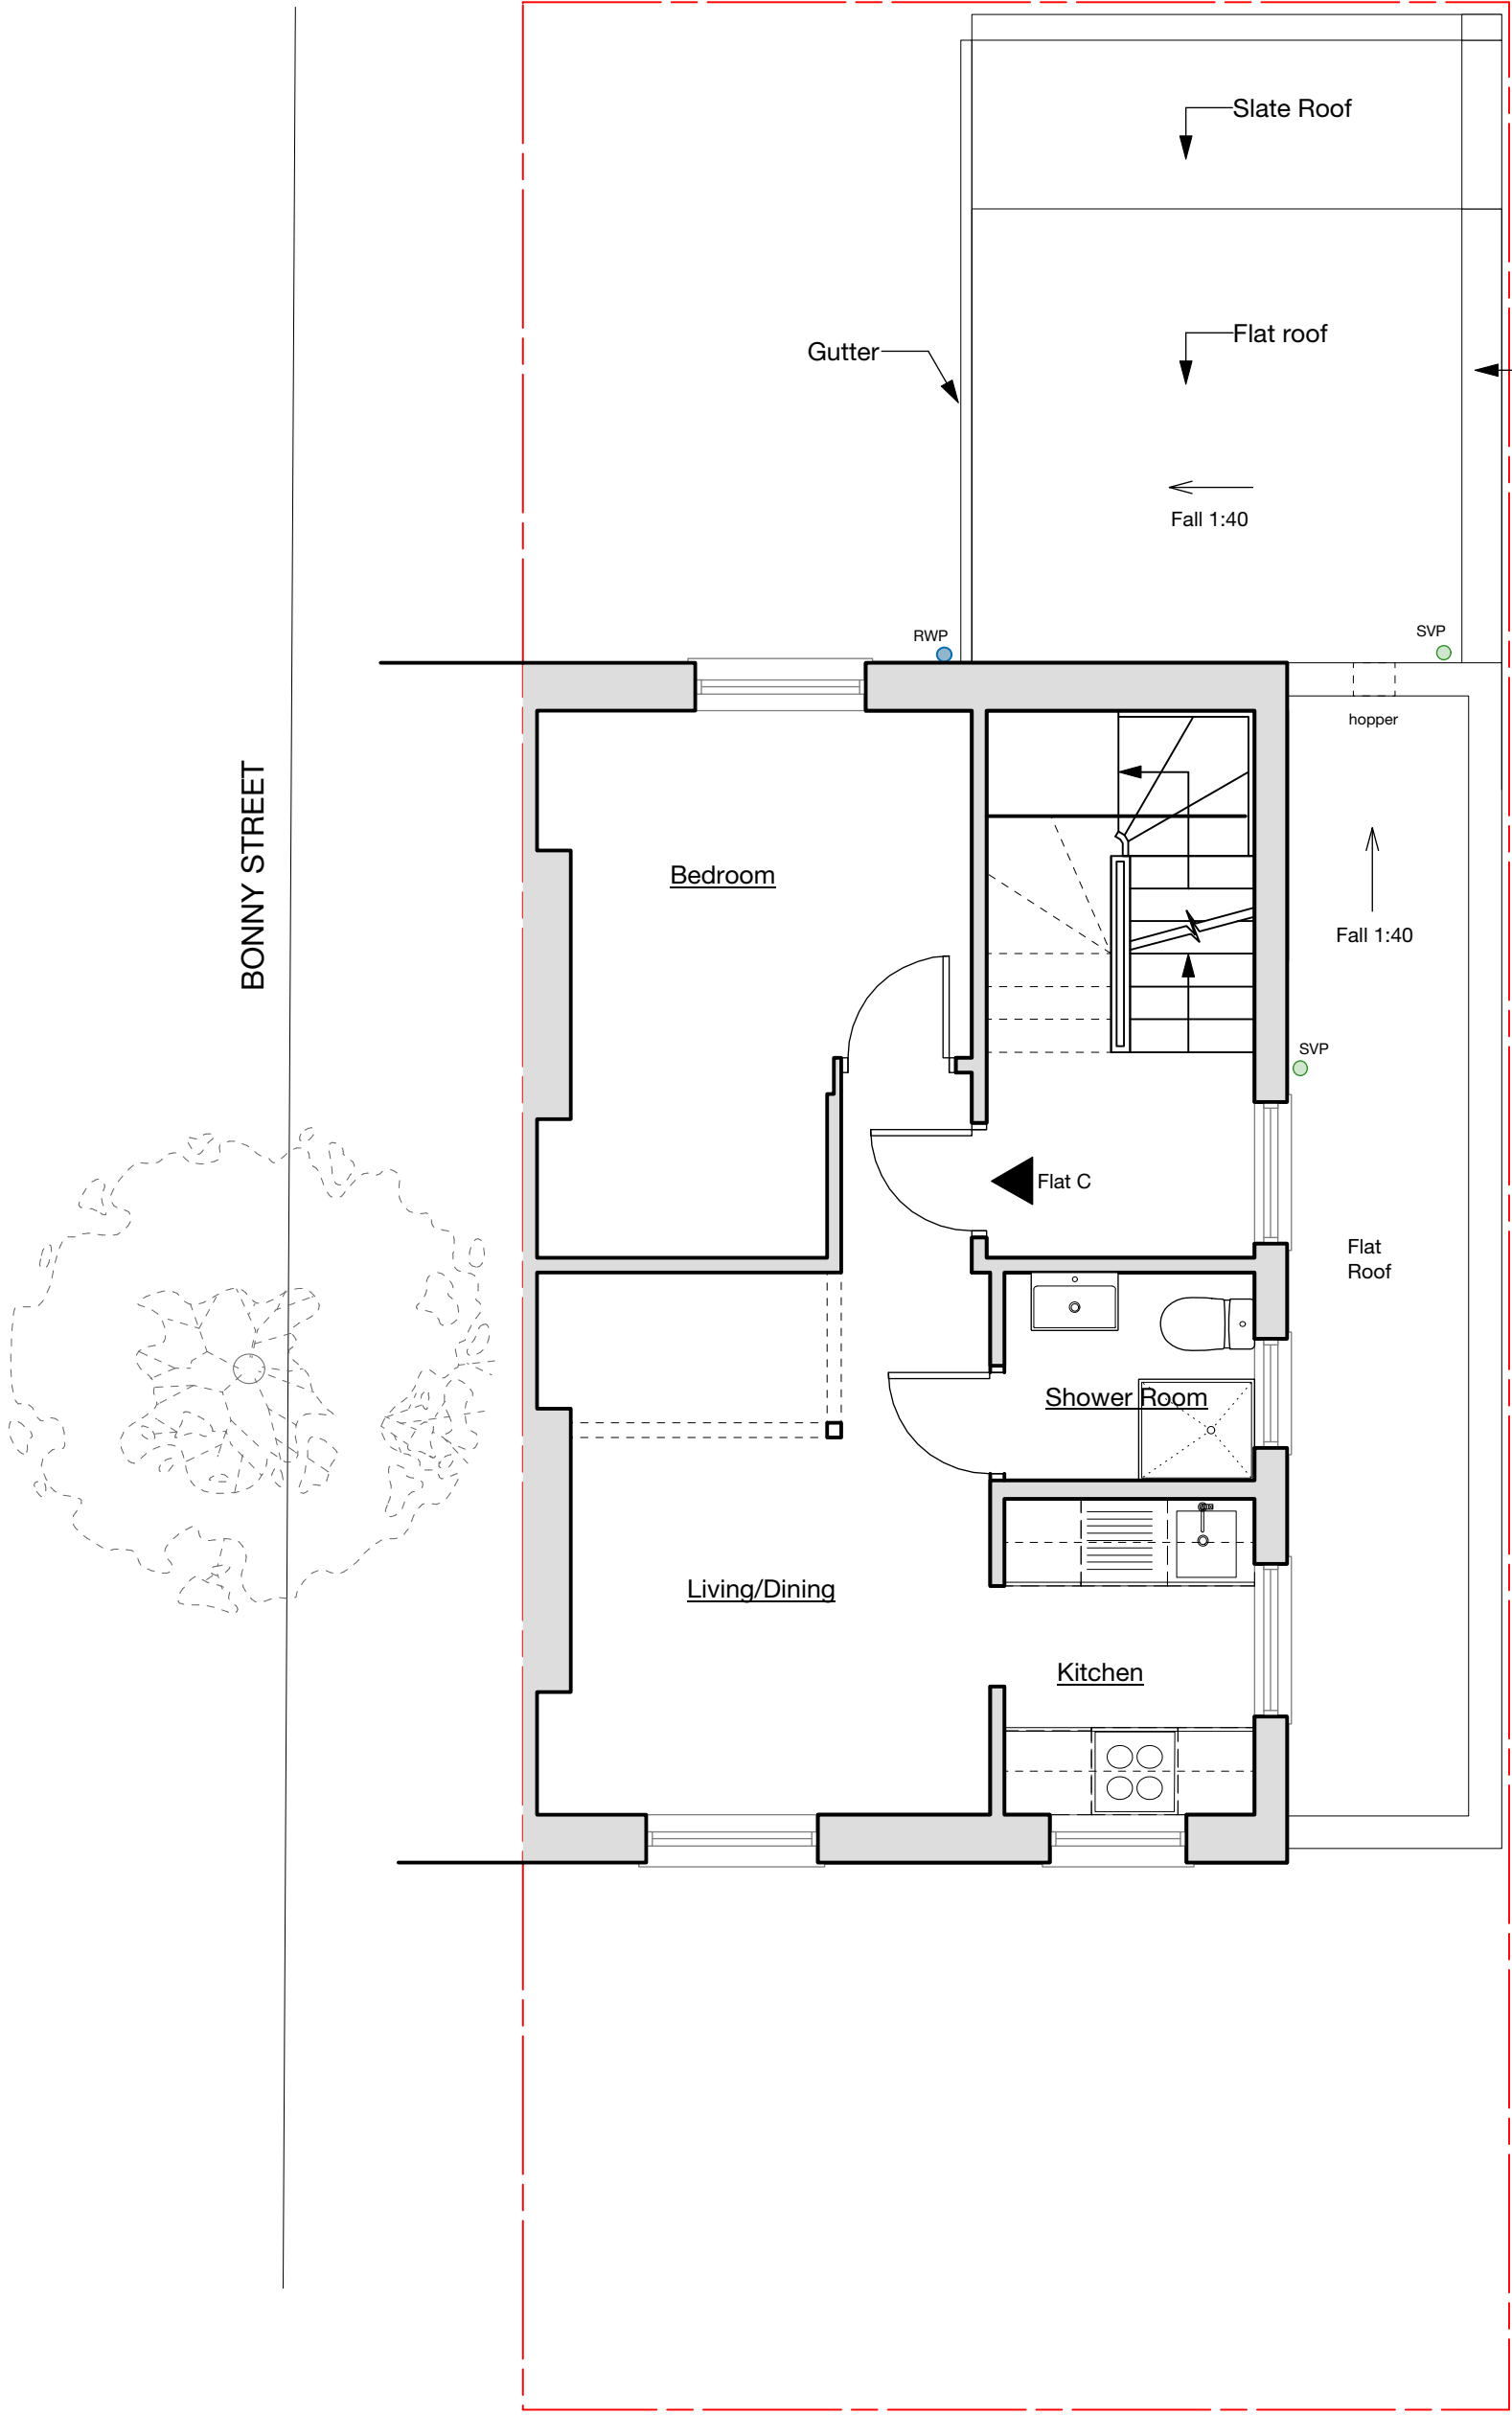

3 First Floor

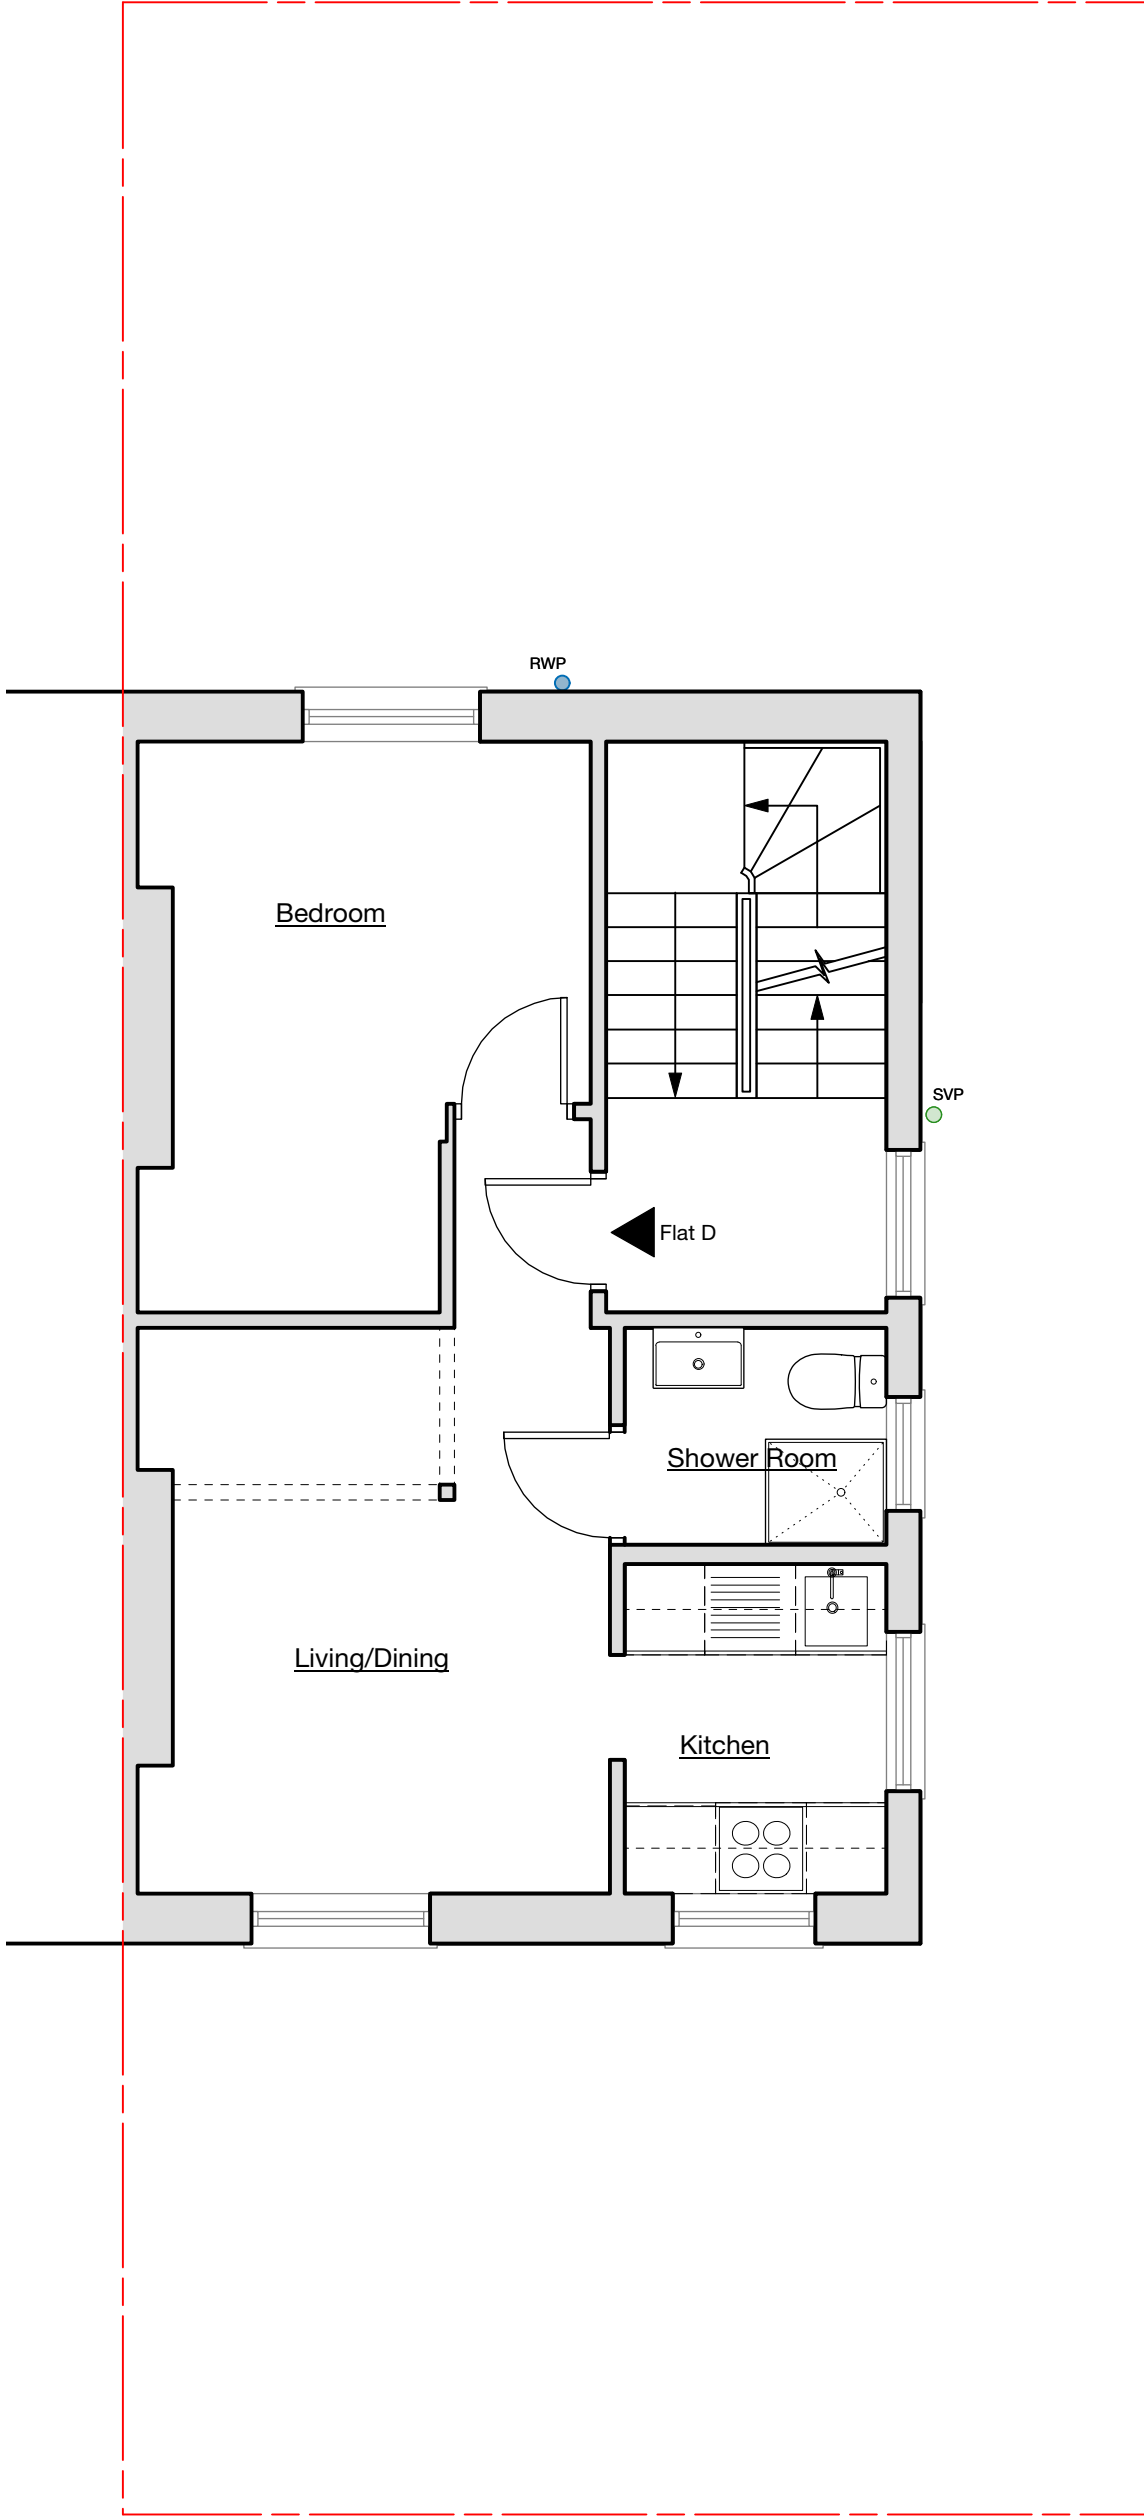

4 Second Floor



GENERAL NOTES

- This drawing is the copyright of Haines Phillips Architects.
- Do not scale from this drawing. Use figured dimensions only.
- This drawing must not be used for land transfer purposes, or for construction purposes unless accompanied by an Architect's Instruction.

DRAWING ISSUE STATUS		
ISSUE	STATUS	COMMENT
P	PRELIMINARY	For comment and review
PL	PLANNING	Planning/Listed Building Application
BR	BUILDING REGS	Building Regs Application
T	TENDER	For pricing purposes only
C	CONSTRUCTION	For procurement & construction
FC	FINAL CONSTRUCTION	Record drawings on completion
L	LEGAL	Conveyancing or other legal purposes

REVISIONS		
REV	DATE	NOTES
2	13/11/20	Redrawn

HAINES PHILLIPS ARCHITECTS

Tankerton Works
12 Argyle Walk
London WC1H 8HA

020 7833 9324
020 7837 2864
office@hainesphillips.co.uk

148 Camden Street
London NW1 9PA

Plans
As Proposed

DRAWN: CD
DATE: Jan 2020
JOB NR: 4167

SCALE: 1:50@A1
DRAWING - ISSUE - REVISION: GA 301-PL-02