


rev. date
 A 05-10-20 Project title revised
 B 29-10-20 Project title revised

No 56

Copings in painted stone

Cumberland Terrace

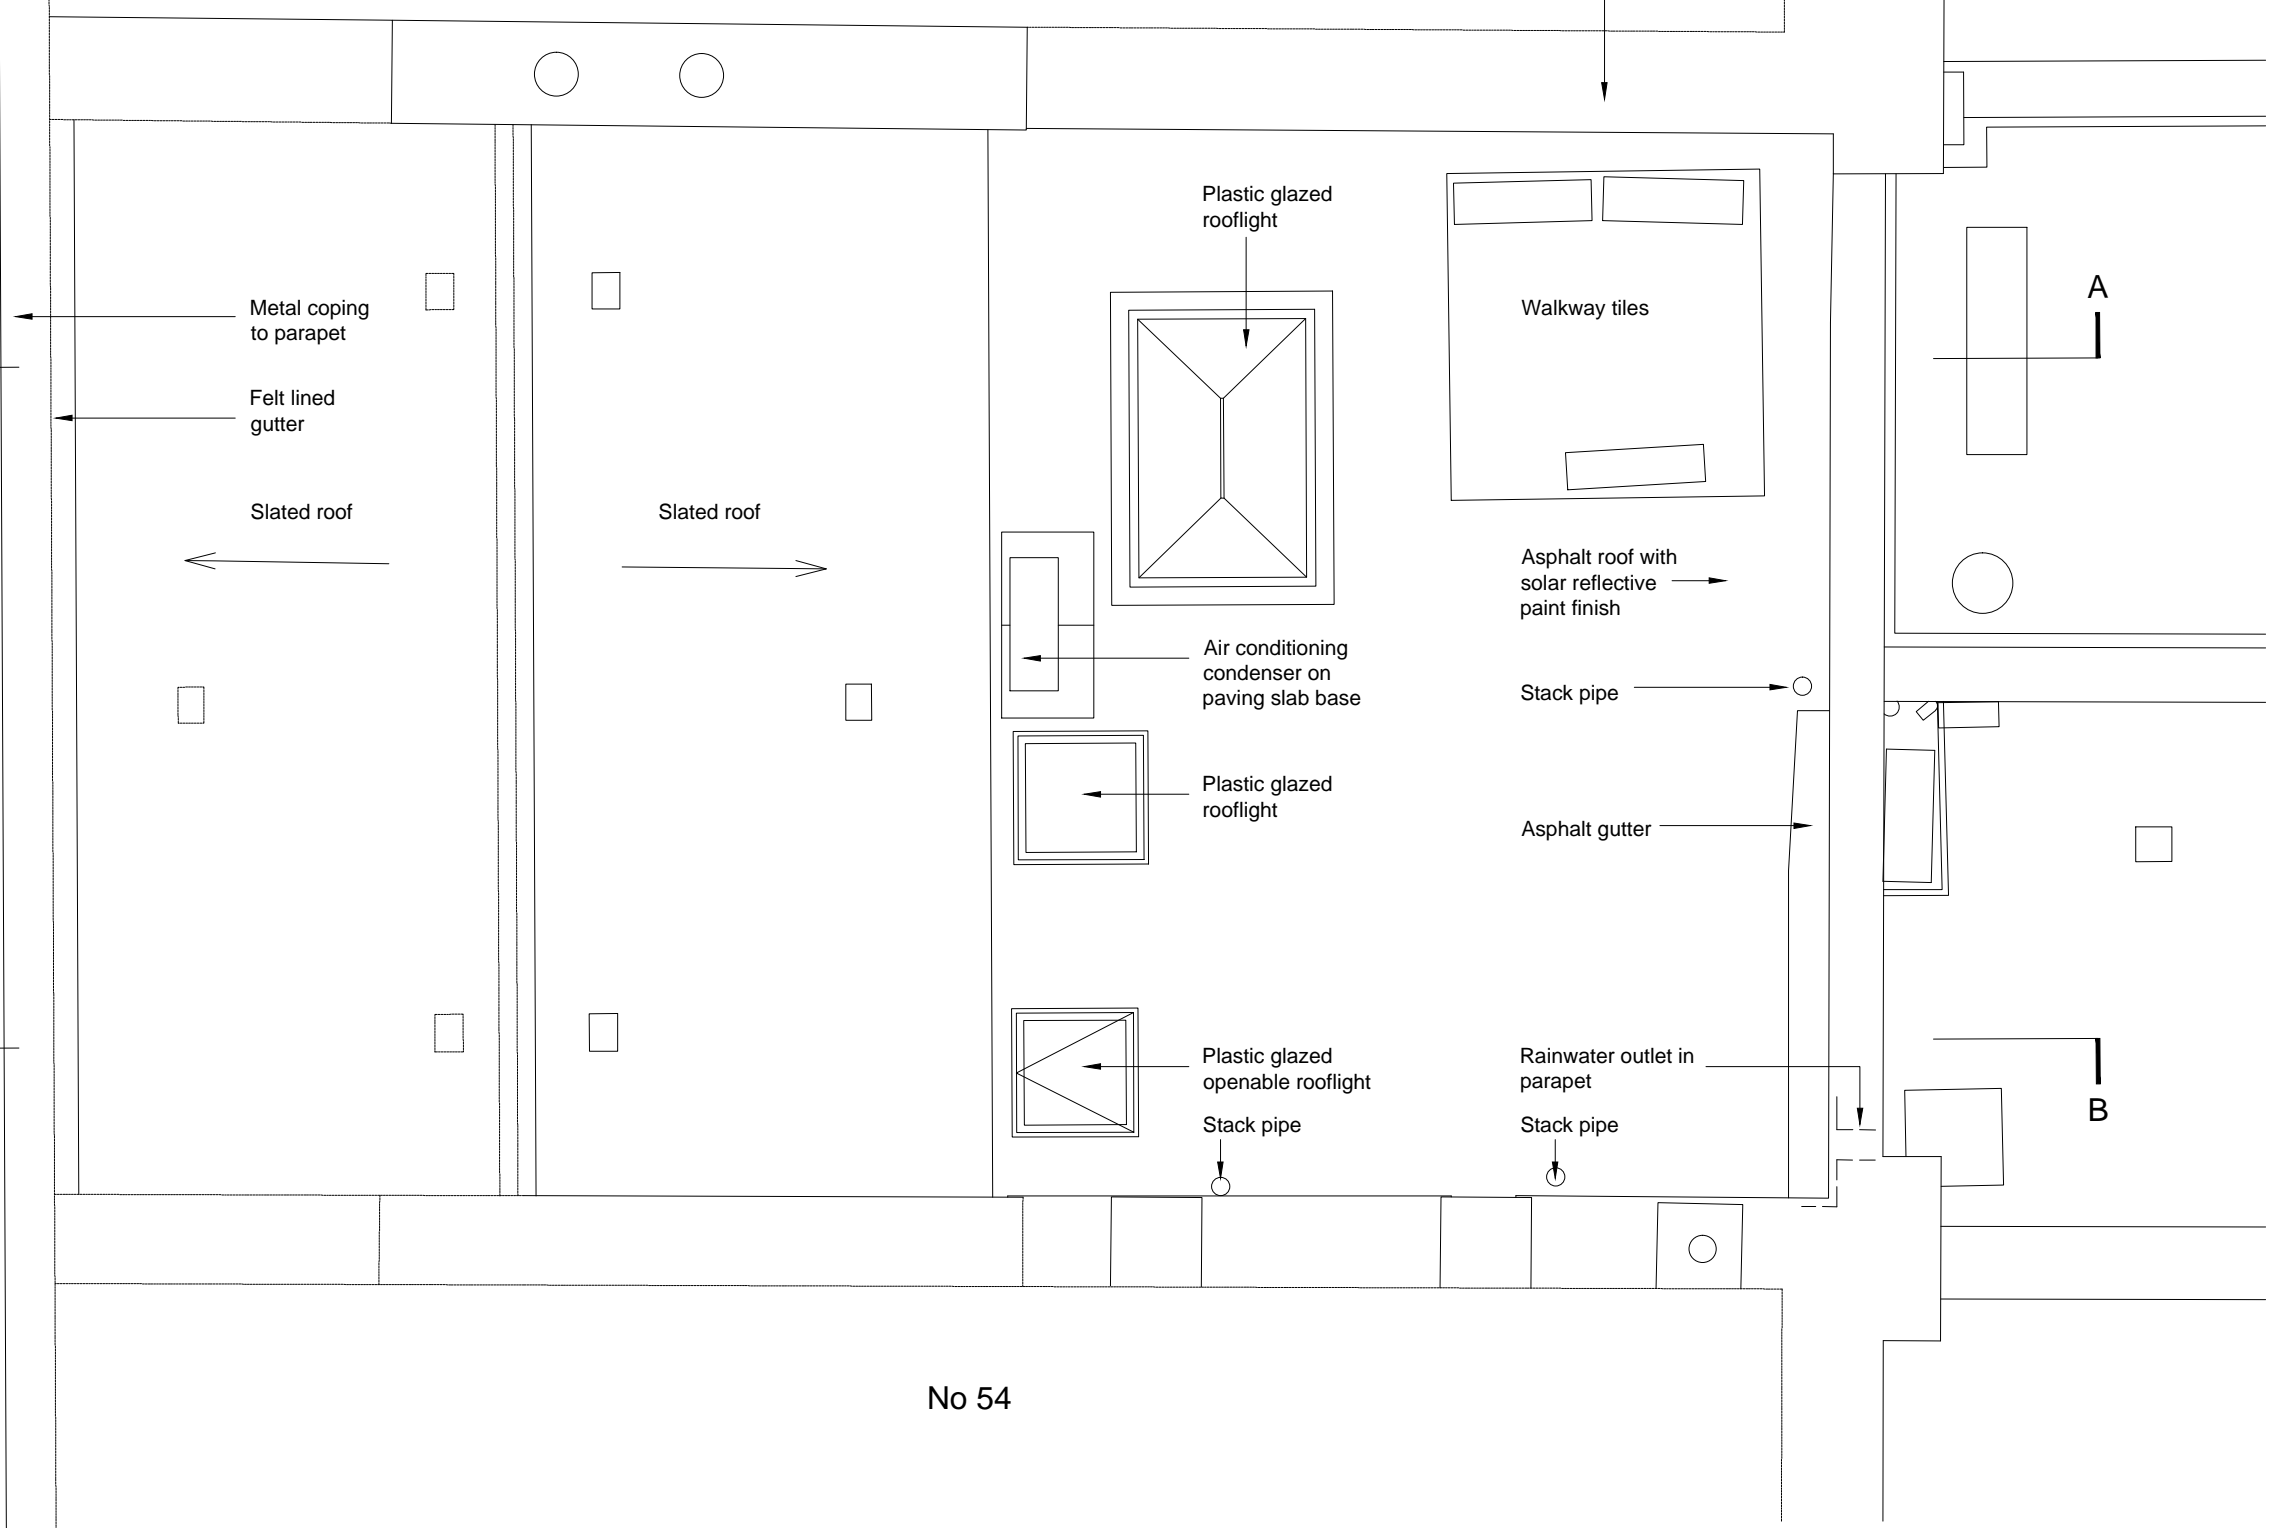

No 54

client
 JONATHAN &
 NATHALIE ESFANDI
 property
 55 CUMBERLAND TERRACE
 LONDON NW1 4HJ


project
 PROPOSED ALTERATIONS

drawing
 MAIN ROOF
 PLAN AS EXISTING

scale
 1 : 50 @ A3
 date
 09-09-20

drawn
 MPP
 checked

drawing no.
 11188-01
 revision
 B

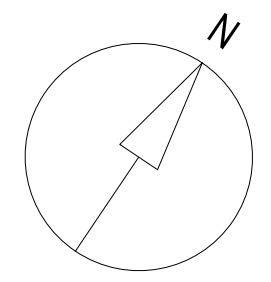

MILLBRIDGE

16 Watermark Way
 Foxholes Business Park
 Hertford
 Hertfordshire SG13 7TZ
 01992 300 301