


Fixed glazed rooflight, Glazing Vision GV Flushglaze rooflight to achieve a whole unit U- value no greater than 1.6 W/ sqm K. Double glazed with safety glass to be capable of being walked on

Openable rooflight, Glazing Vision Skydoor to achieve a whole unit U- value no greater than 1.6 W/ sqm K. Double glazed with safety glass to be capable of being walked on

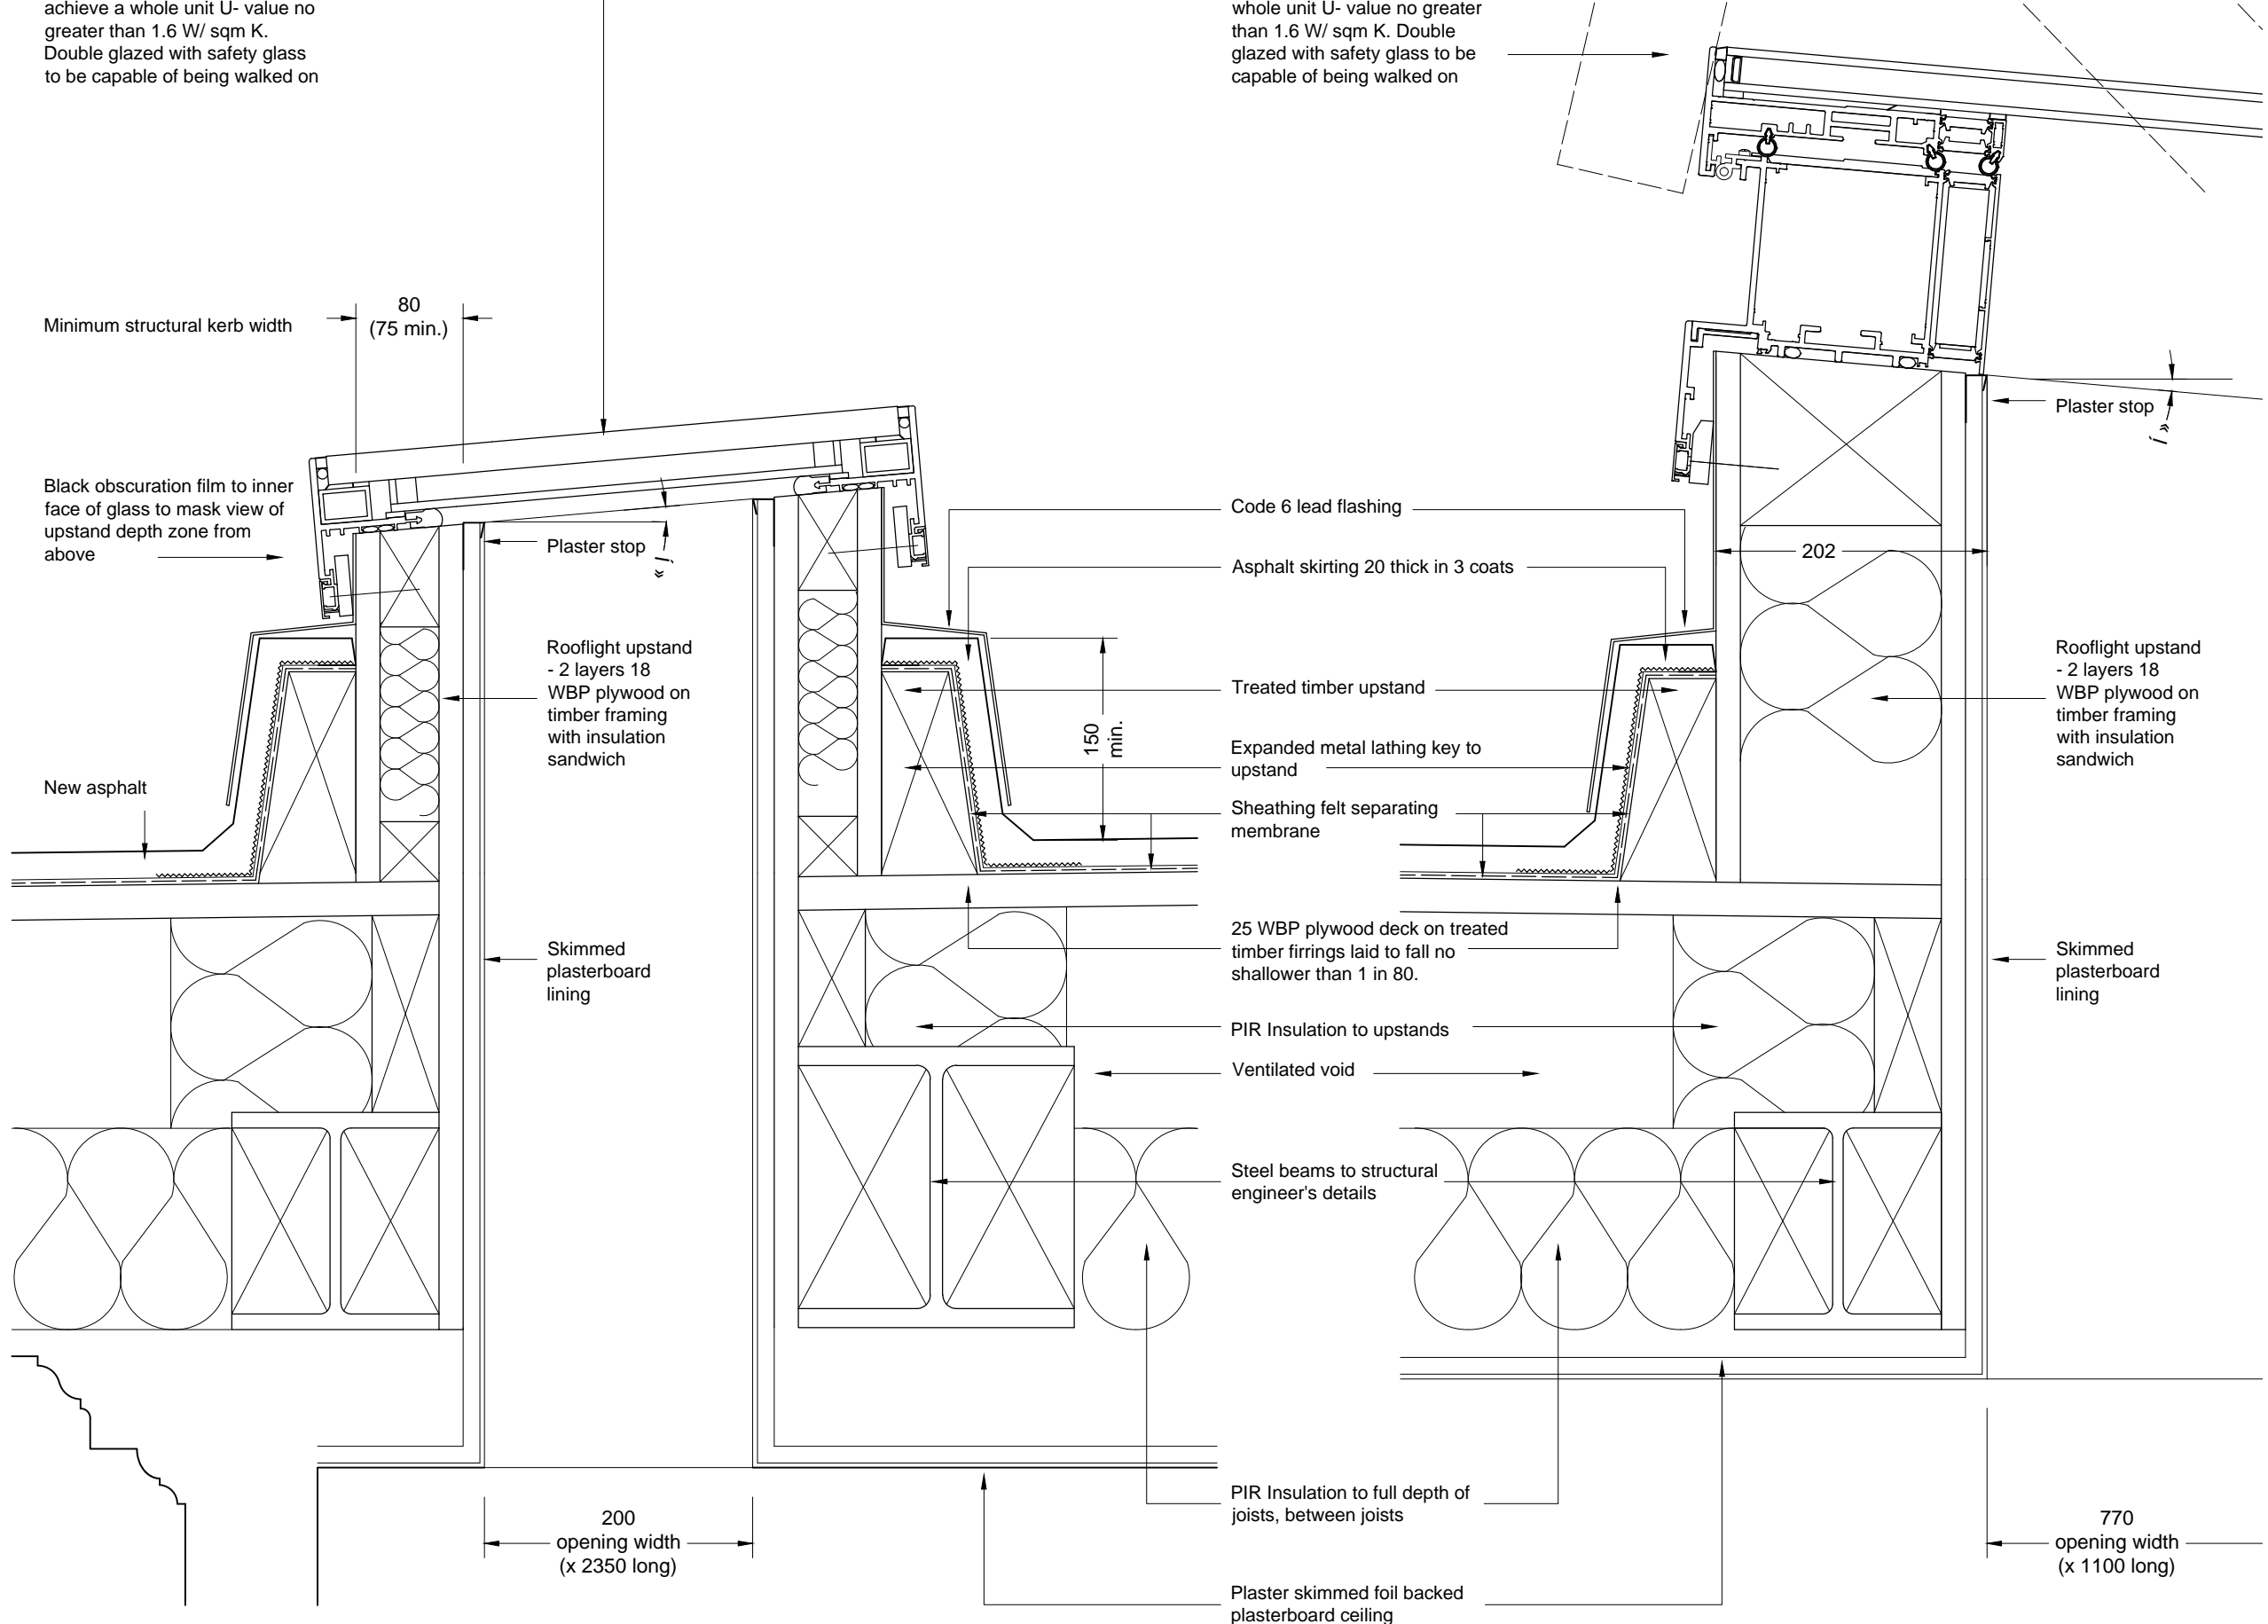

client  
 JONATHAN &  
 NATHALIE ESFANDI  
 property  
 55 CUMBERLAND TERRACE  
 LONDON NW1 4HJ

project  
 PROPOSED ALTERATIONS

drawing  
 MAIN ROOF -DETAILS AS PROPOSED  
 ROOFLIGHTS

scale  
 1 : 5 @ A3

date  
 11-09-20

drawn  
 MPP  
 checked

drawing no.  
 11188-09  
 revision  
 B



**MILLBRIDGE**

16 Watermark Way  
 Foxholes Business Park  
 Hertford  
 Hertfordshire SG13 7TZ  
 01992 300 301

Detail 1- main roof, section through fixed glazed rooflight

Detail 2- main roof, part section through openable rooflight