


Detail 1- main roof, head of service riser

rev.	date	description
A	05-10-20	Project title revised
B	29-10-20	Project title revised

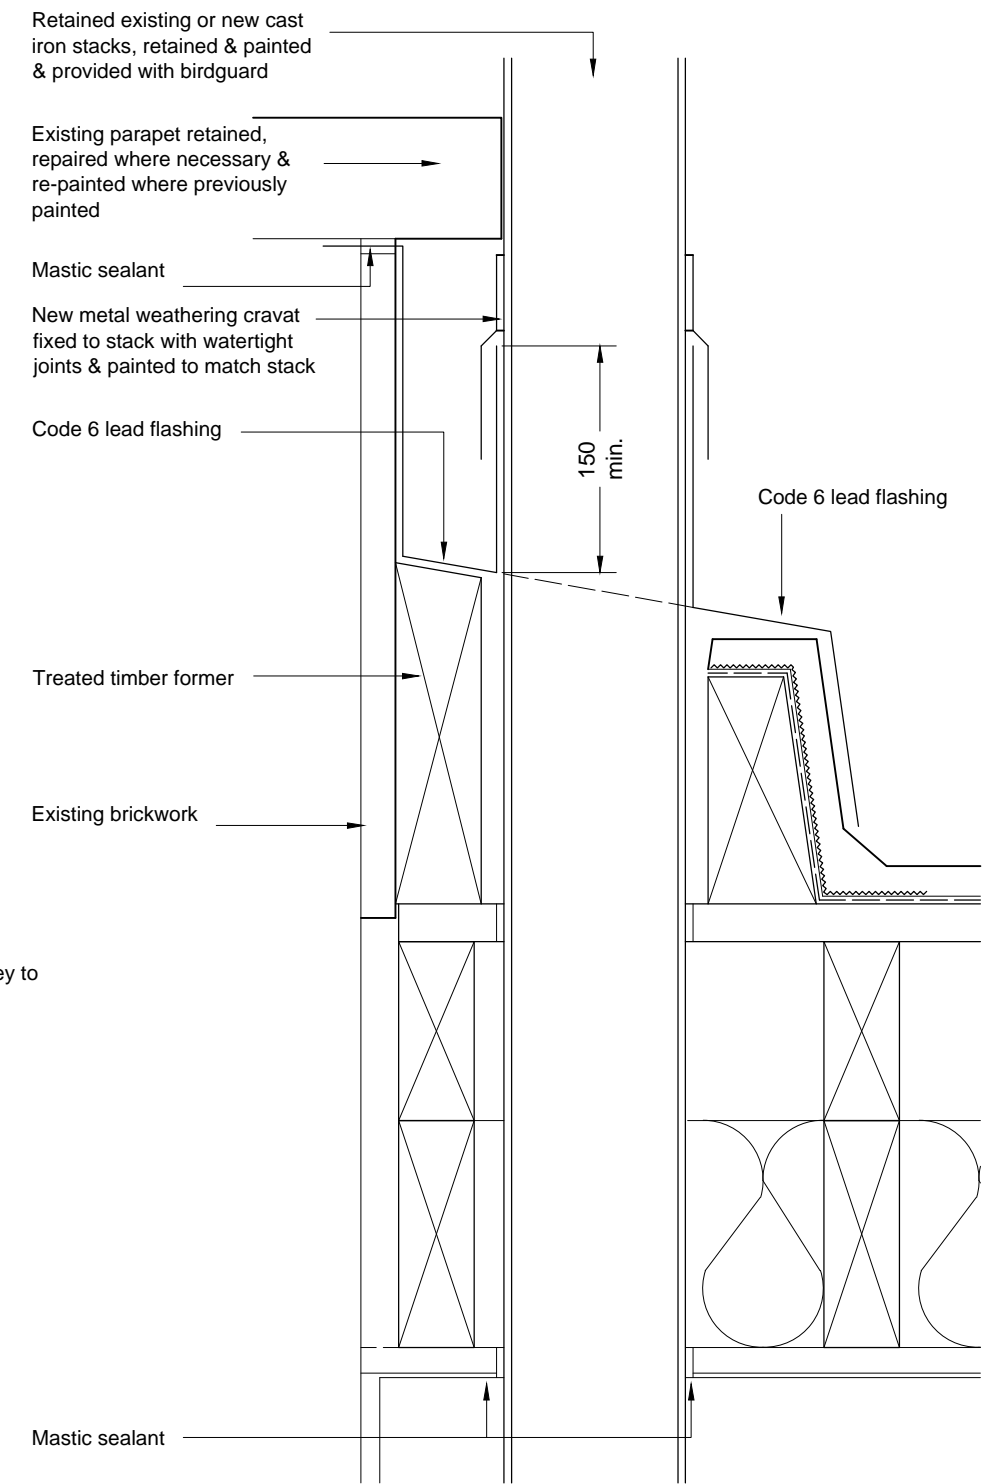

Detail 2- main roof, head of stack

client
JONATHAN &
NATHALIE ESFANDI

property
55 CUMBERLAND TERRACE
LONDON NW1 4HJ

project
PROPOSED ALTERATIONS

drawing
MAIN ROOF- DETAILS AS PROPOSED
SERVICE PENETRATIONS

scale
1: 5 @ A3

drawn
MPP

drawing no.
11188-10

date
11-09-20

checked

revision
B



MILLBRIDGE

16 Watermark Way
Foxholes Business Park
Hertford
Hertfordshire SG13 7TZ
01992 300 301