


rev. date
 A 05-10-20 Project title revised
 B 29-10-20 Project title revised

No 56

Cumberland Terrace

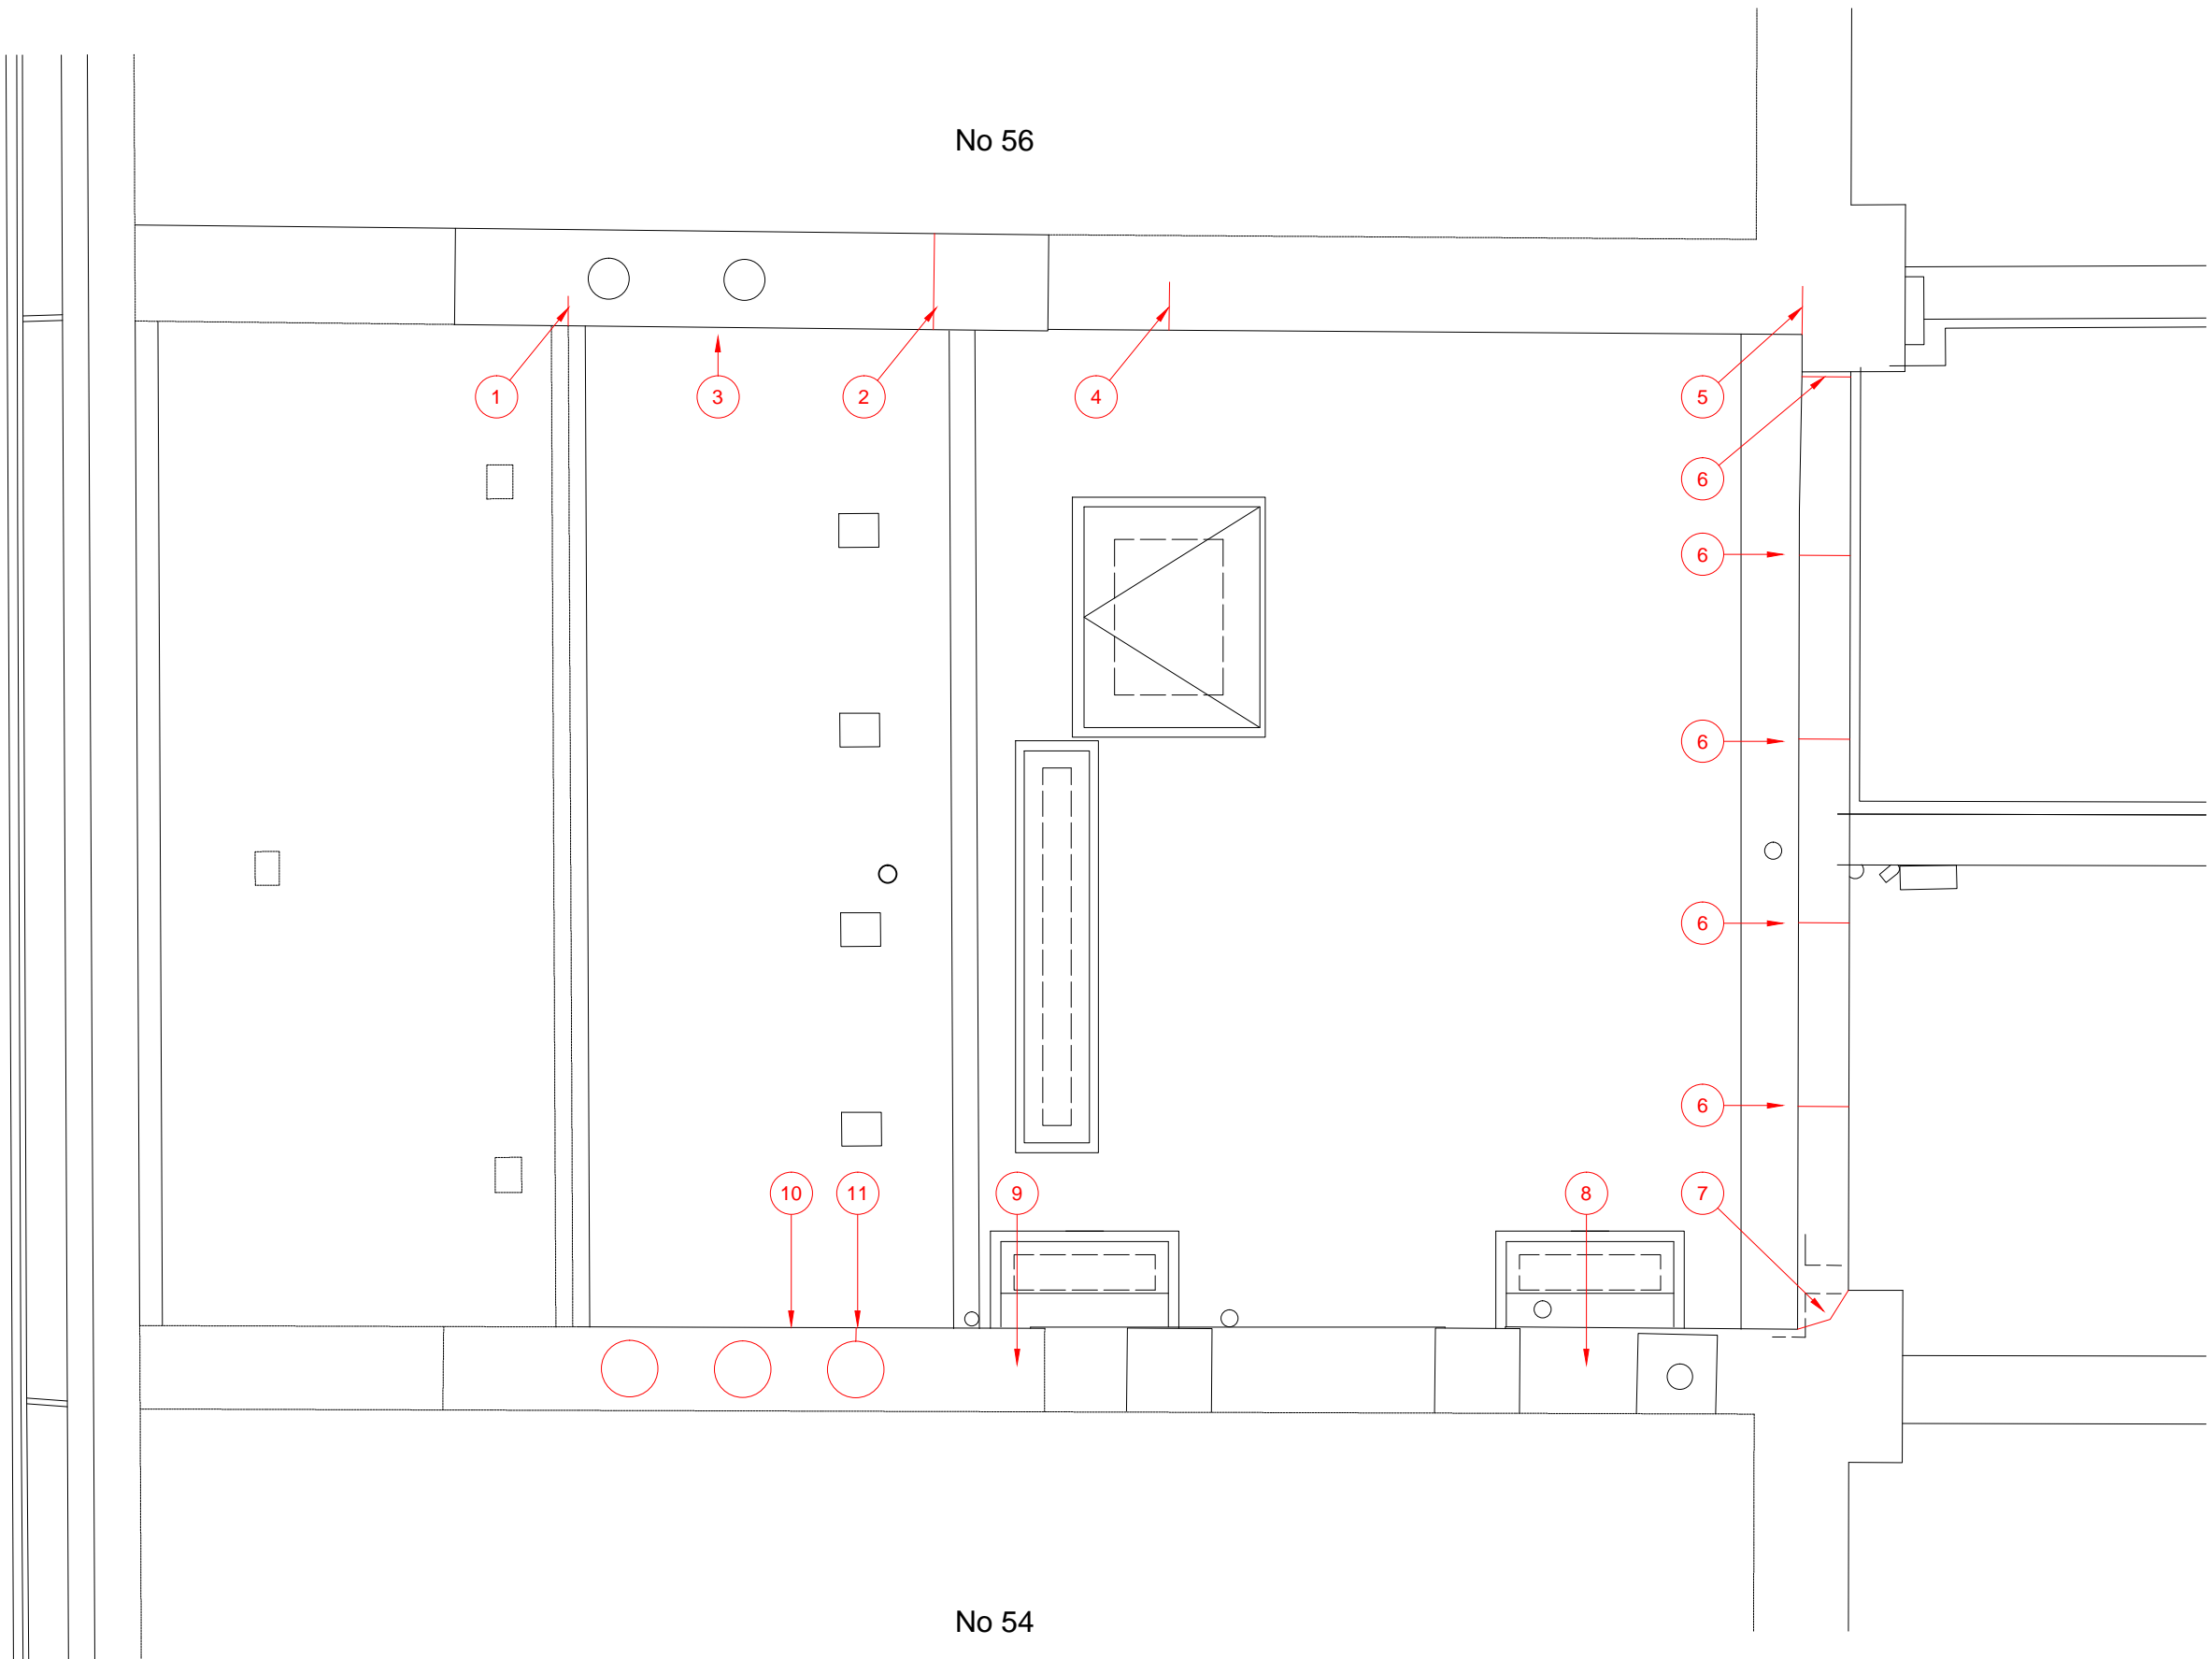

client
 JONATHAN &
 NATHALIE ESFANDI
 property
 55 CUMBERLAND TERRACE
 LONDON NW1 4HJ

project
 PROPOSED ALTERATIONS

drawing
 MAIN ROOF
 PROPOSED REPAIRS (1)


scale 1 : 50 @ A3
 date 22-09-20

drawn MPP
 checked

drawing no. 11188-11
 revision B

No 54

Notes :
 1 See drg. 11188-12 for photos & work descriptions

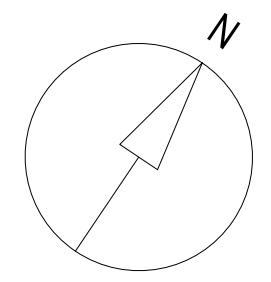

MILLBRIDGE

16 Watermark Way
 Foxholes Business Park
 Hertford
 Hertfordshire SG13 7TZ
 01992 300 301