


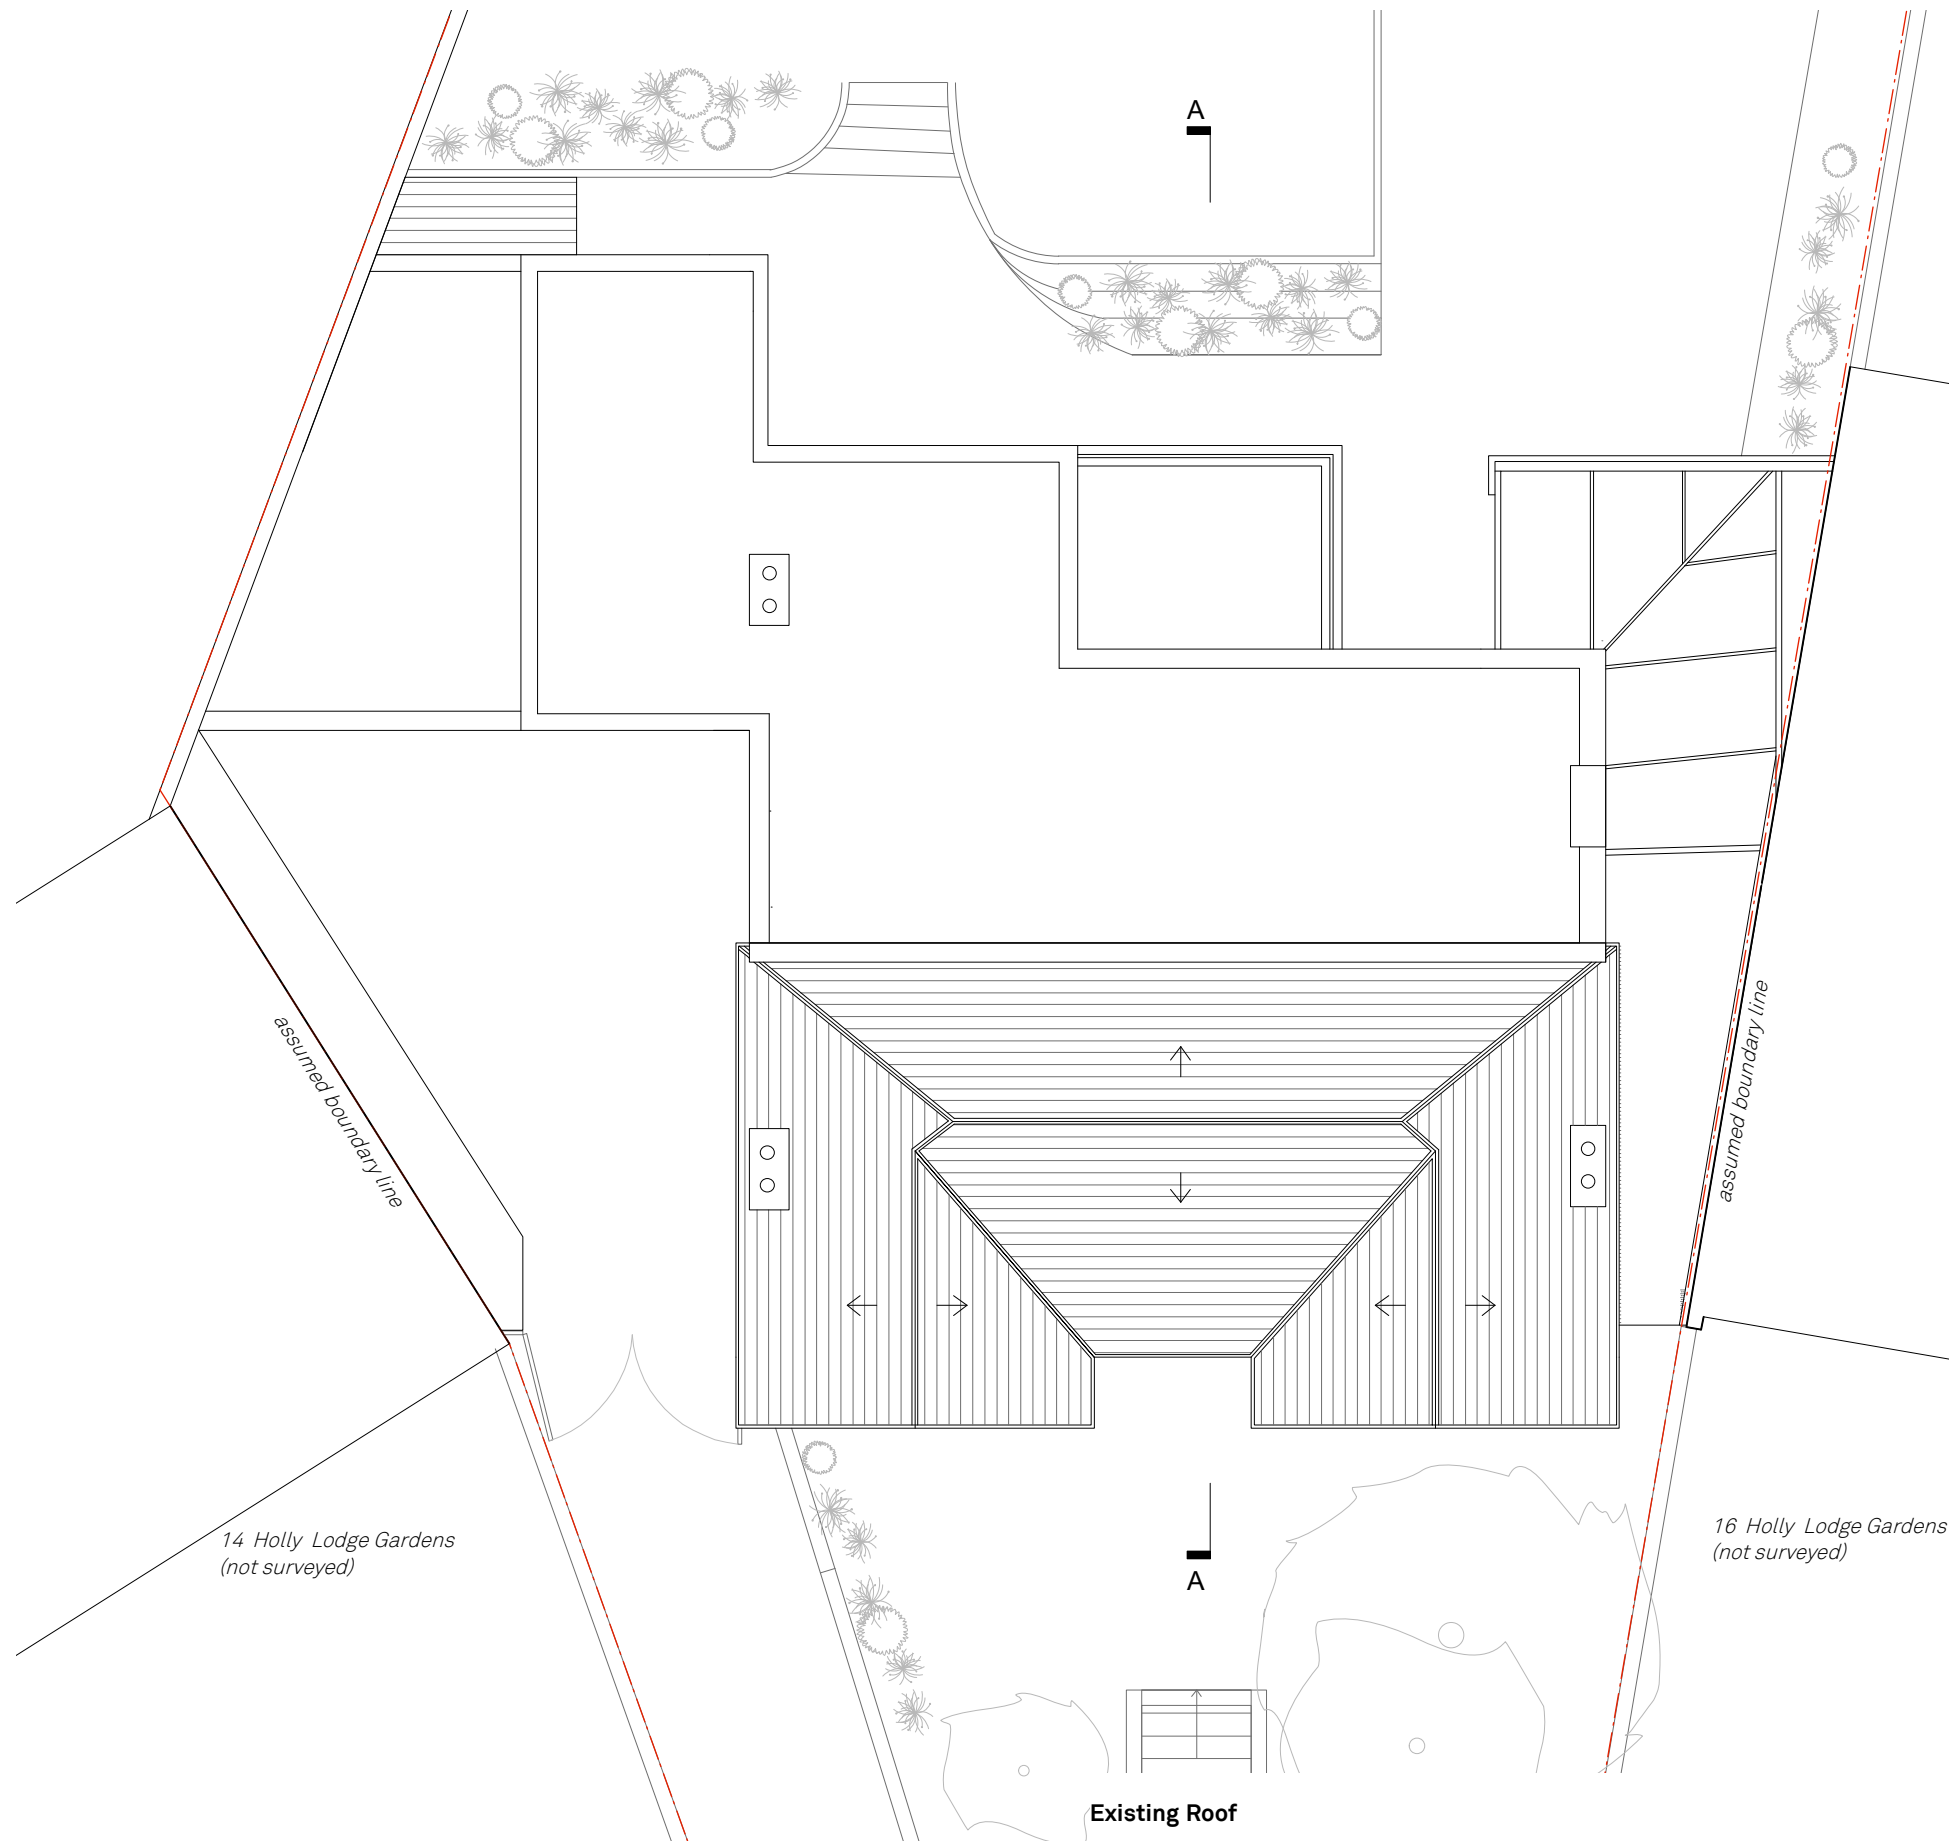

Existing Roof

Holly Lodge House

15 Holly Lodge Gardens, N6 6AA
Drawn By TA
Scale 1:100@A3
Status Issue
Project Stage Planning

Paul Archer Design Ltd

Issue	Notes
-------	-------

A	
B	Issue

Date
22.08.19
13.11.20
17.11.20

Unit D204 Lana House 116 Commercial Street London E1 6NF Tel. 020 3668 2668

800.203B

paul archer
design

www.paularcherdesign.co.uk

