


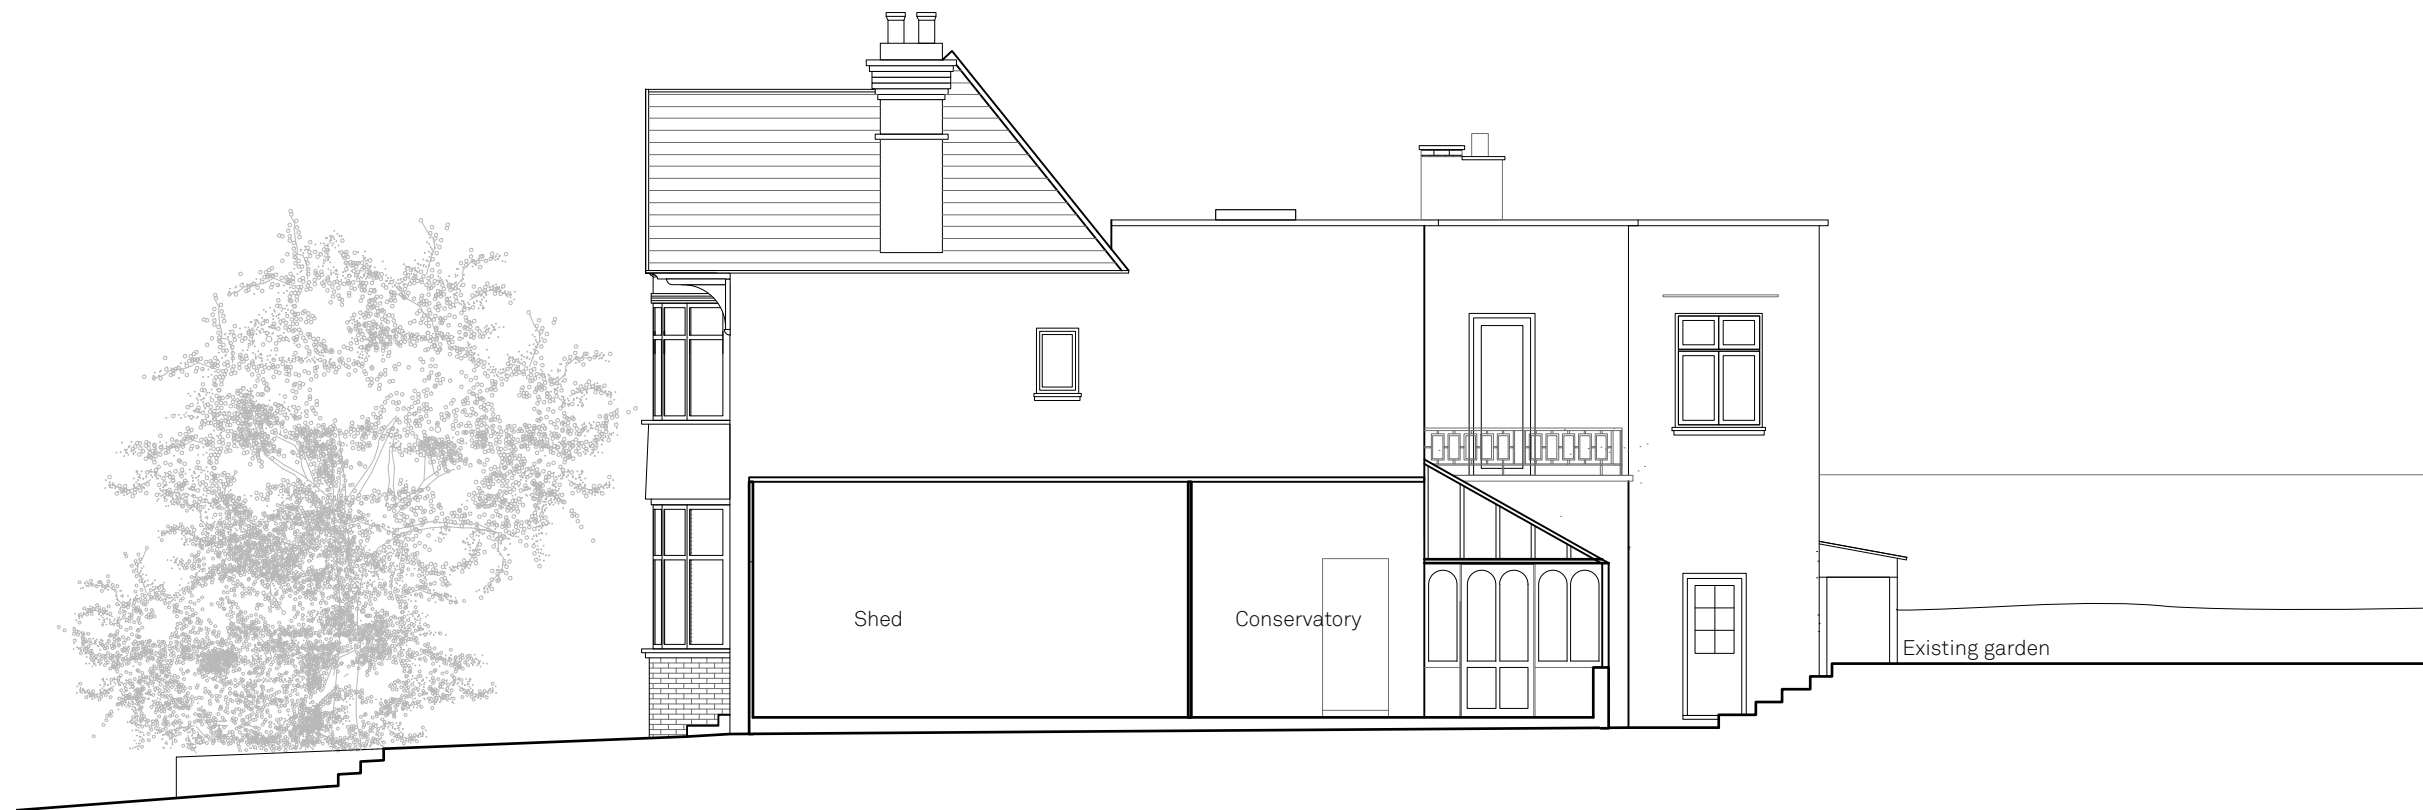

Existing Side elevation A

Holly Lodge House

15 Holly Lodge Gardens, N6 6AA
Drawn By TA
Scale 1:100@A3
Status Issue
Project Stage Planning

Paul Archer Design Ltd

Issue	Notes	Date
A		12.12.19
B		17.09.20
C		06.11.20
D		13.11.20
E	Issue	17.11.20

Unit D204 Lana House 116 Commercial Street London E1 6NF Tel. 020 3668 2668

800.205 E

paul archer
design

www.paularcherdesign.co.uk

