
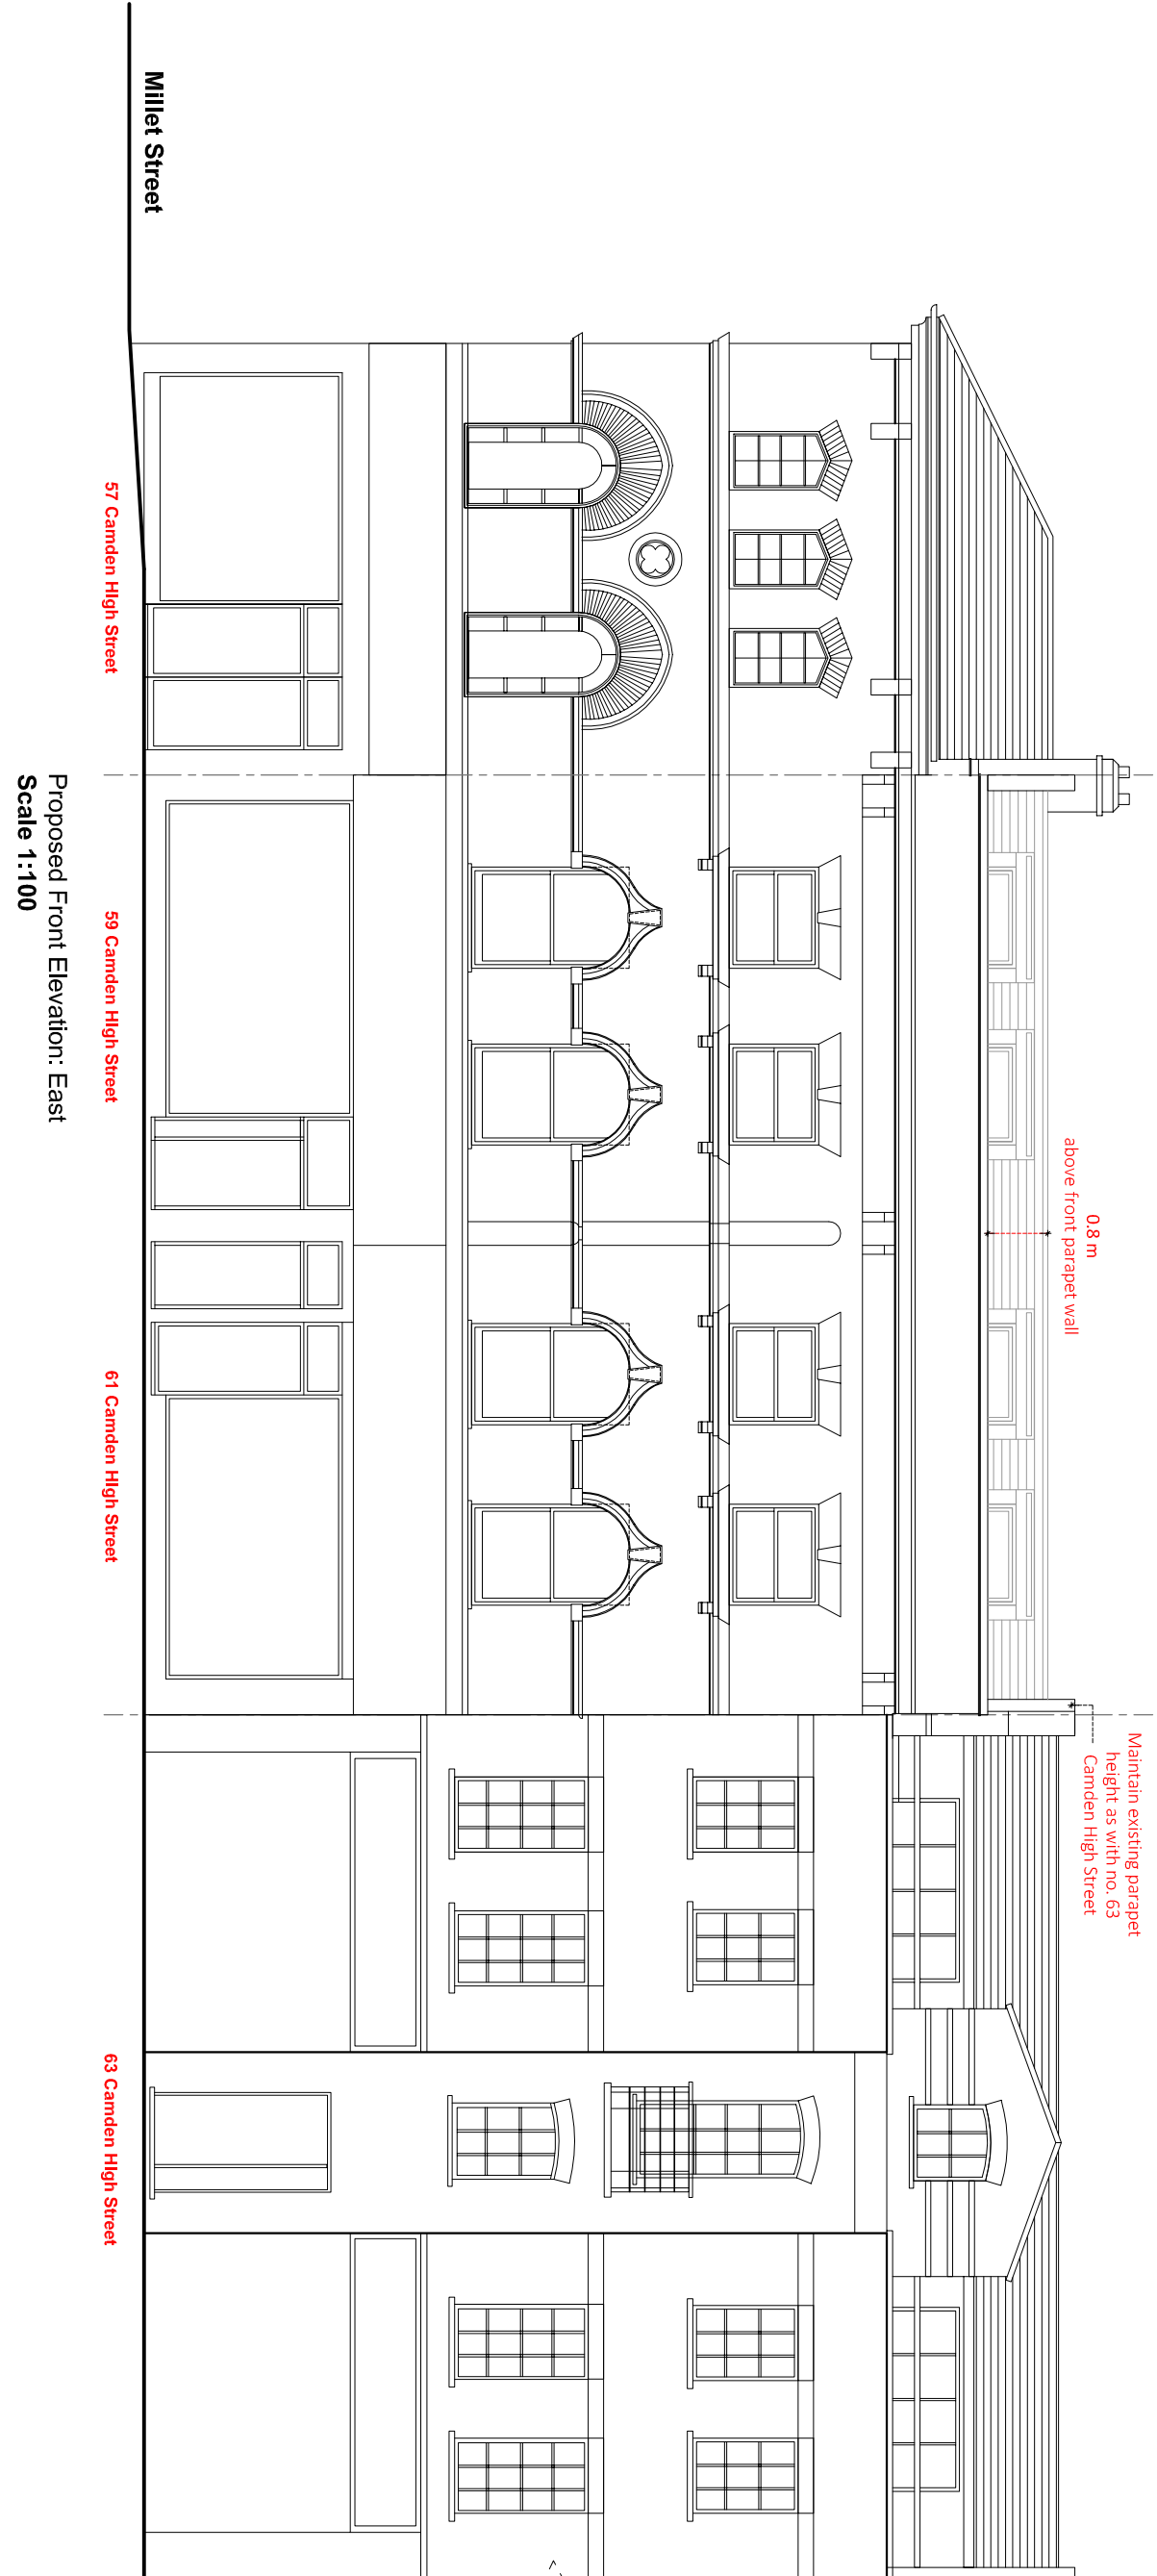


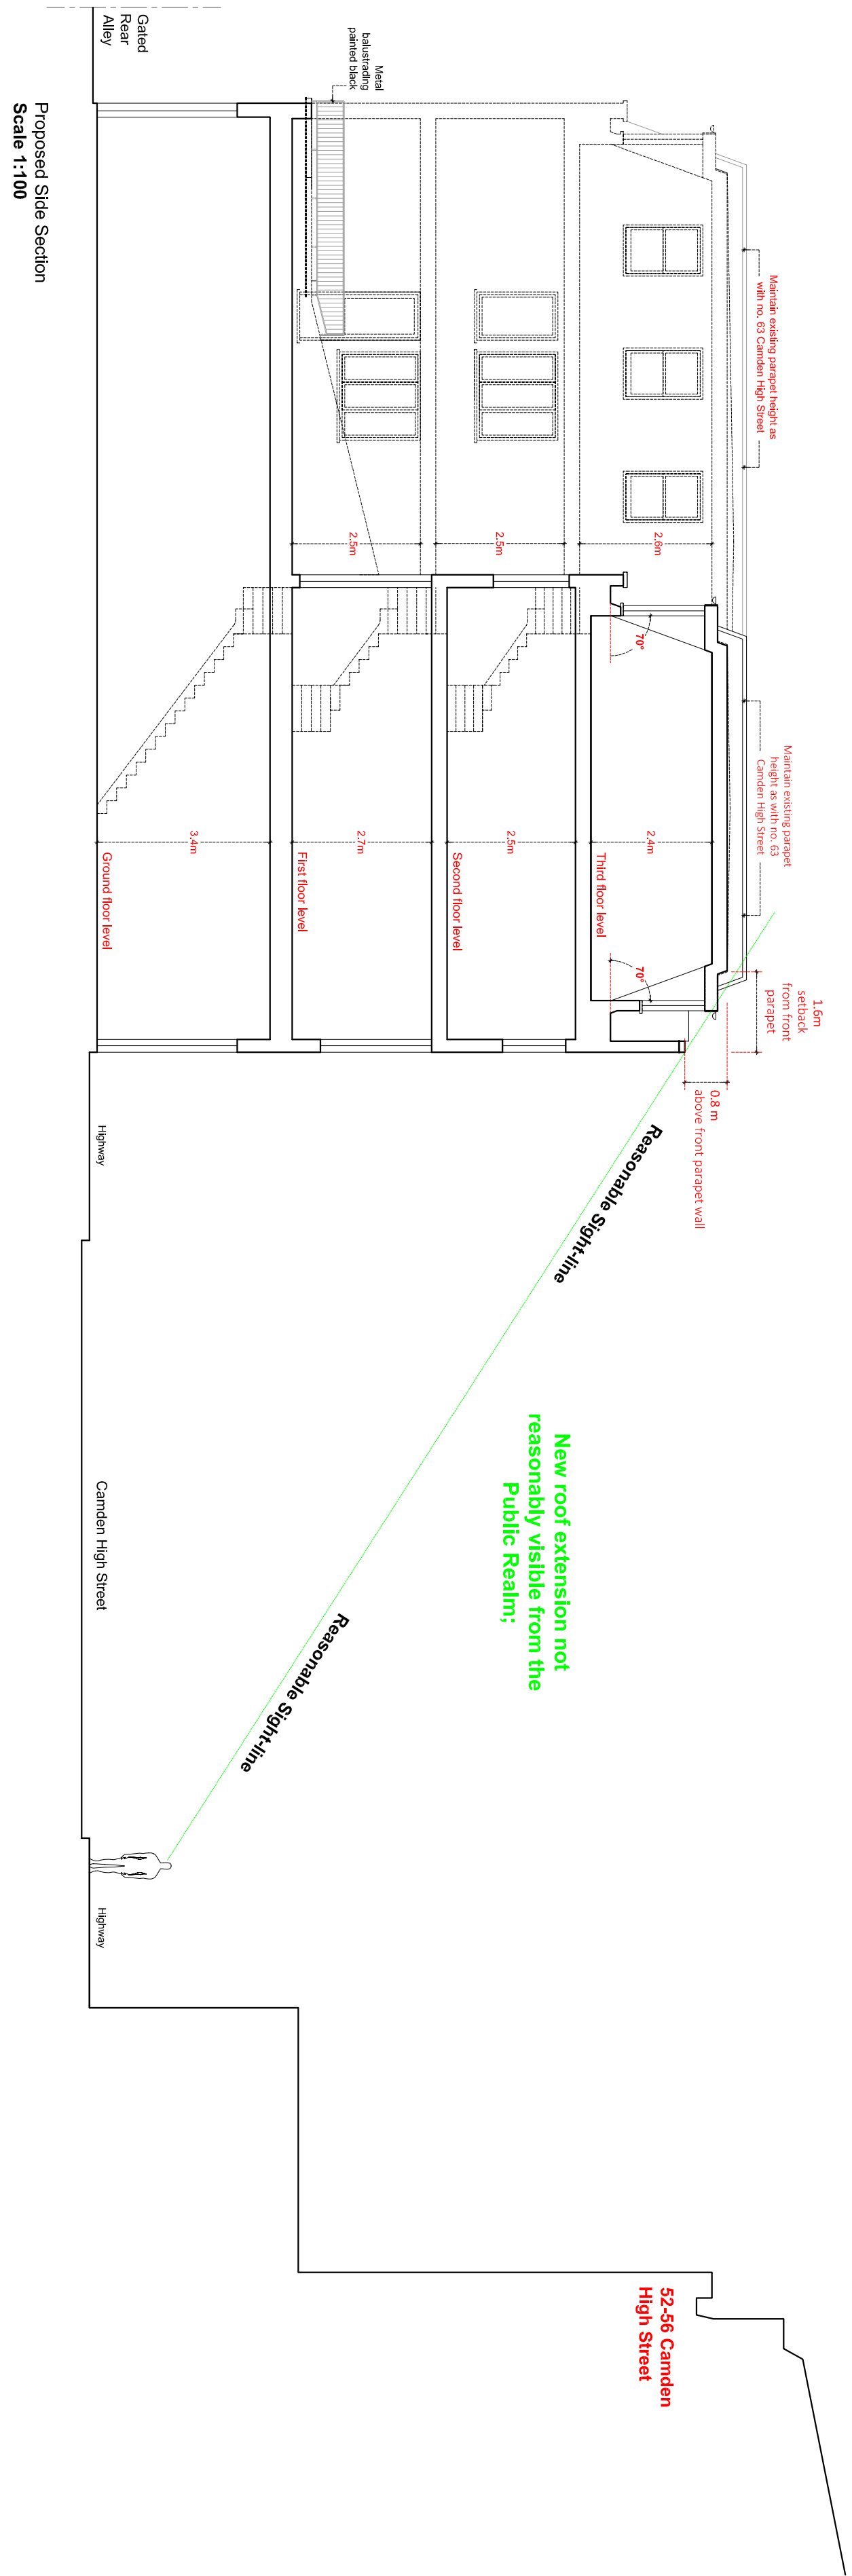


Maintain existing parapet height as with no. 63 Camden High Street

1.6m setback from front parapet

0.8 m above front parapet wall


Reasonable Sight-line

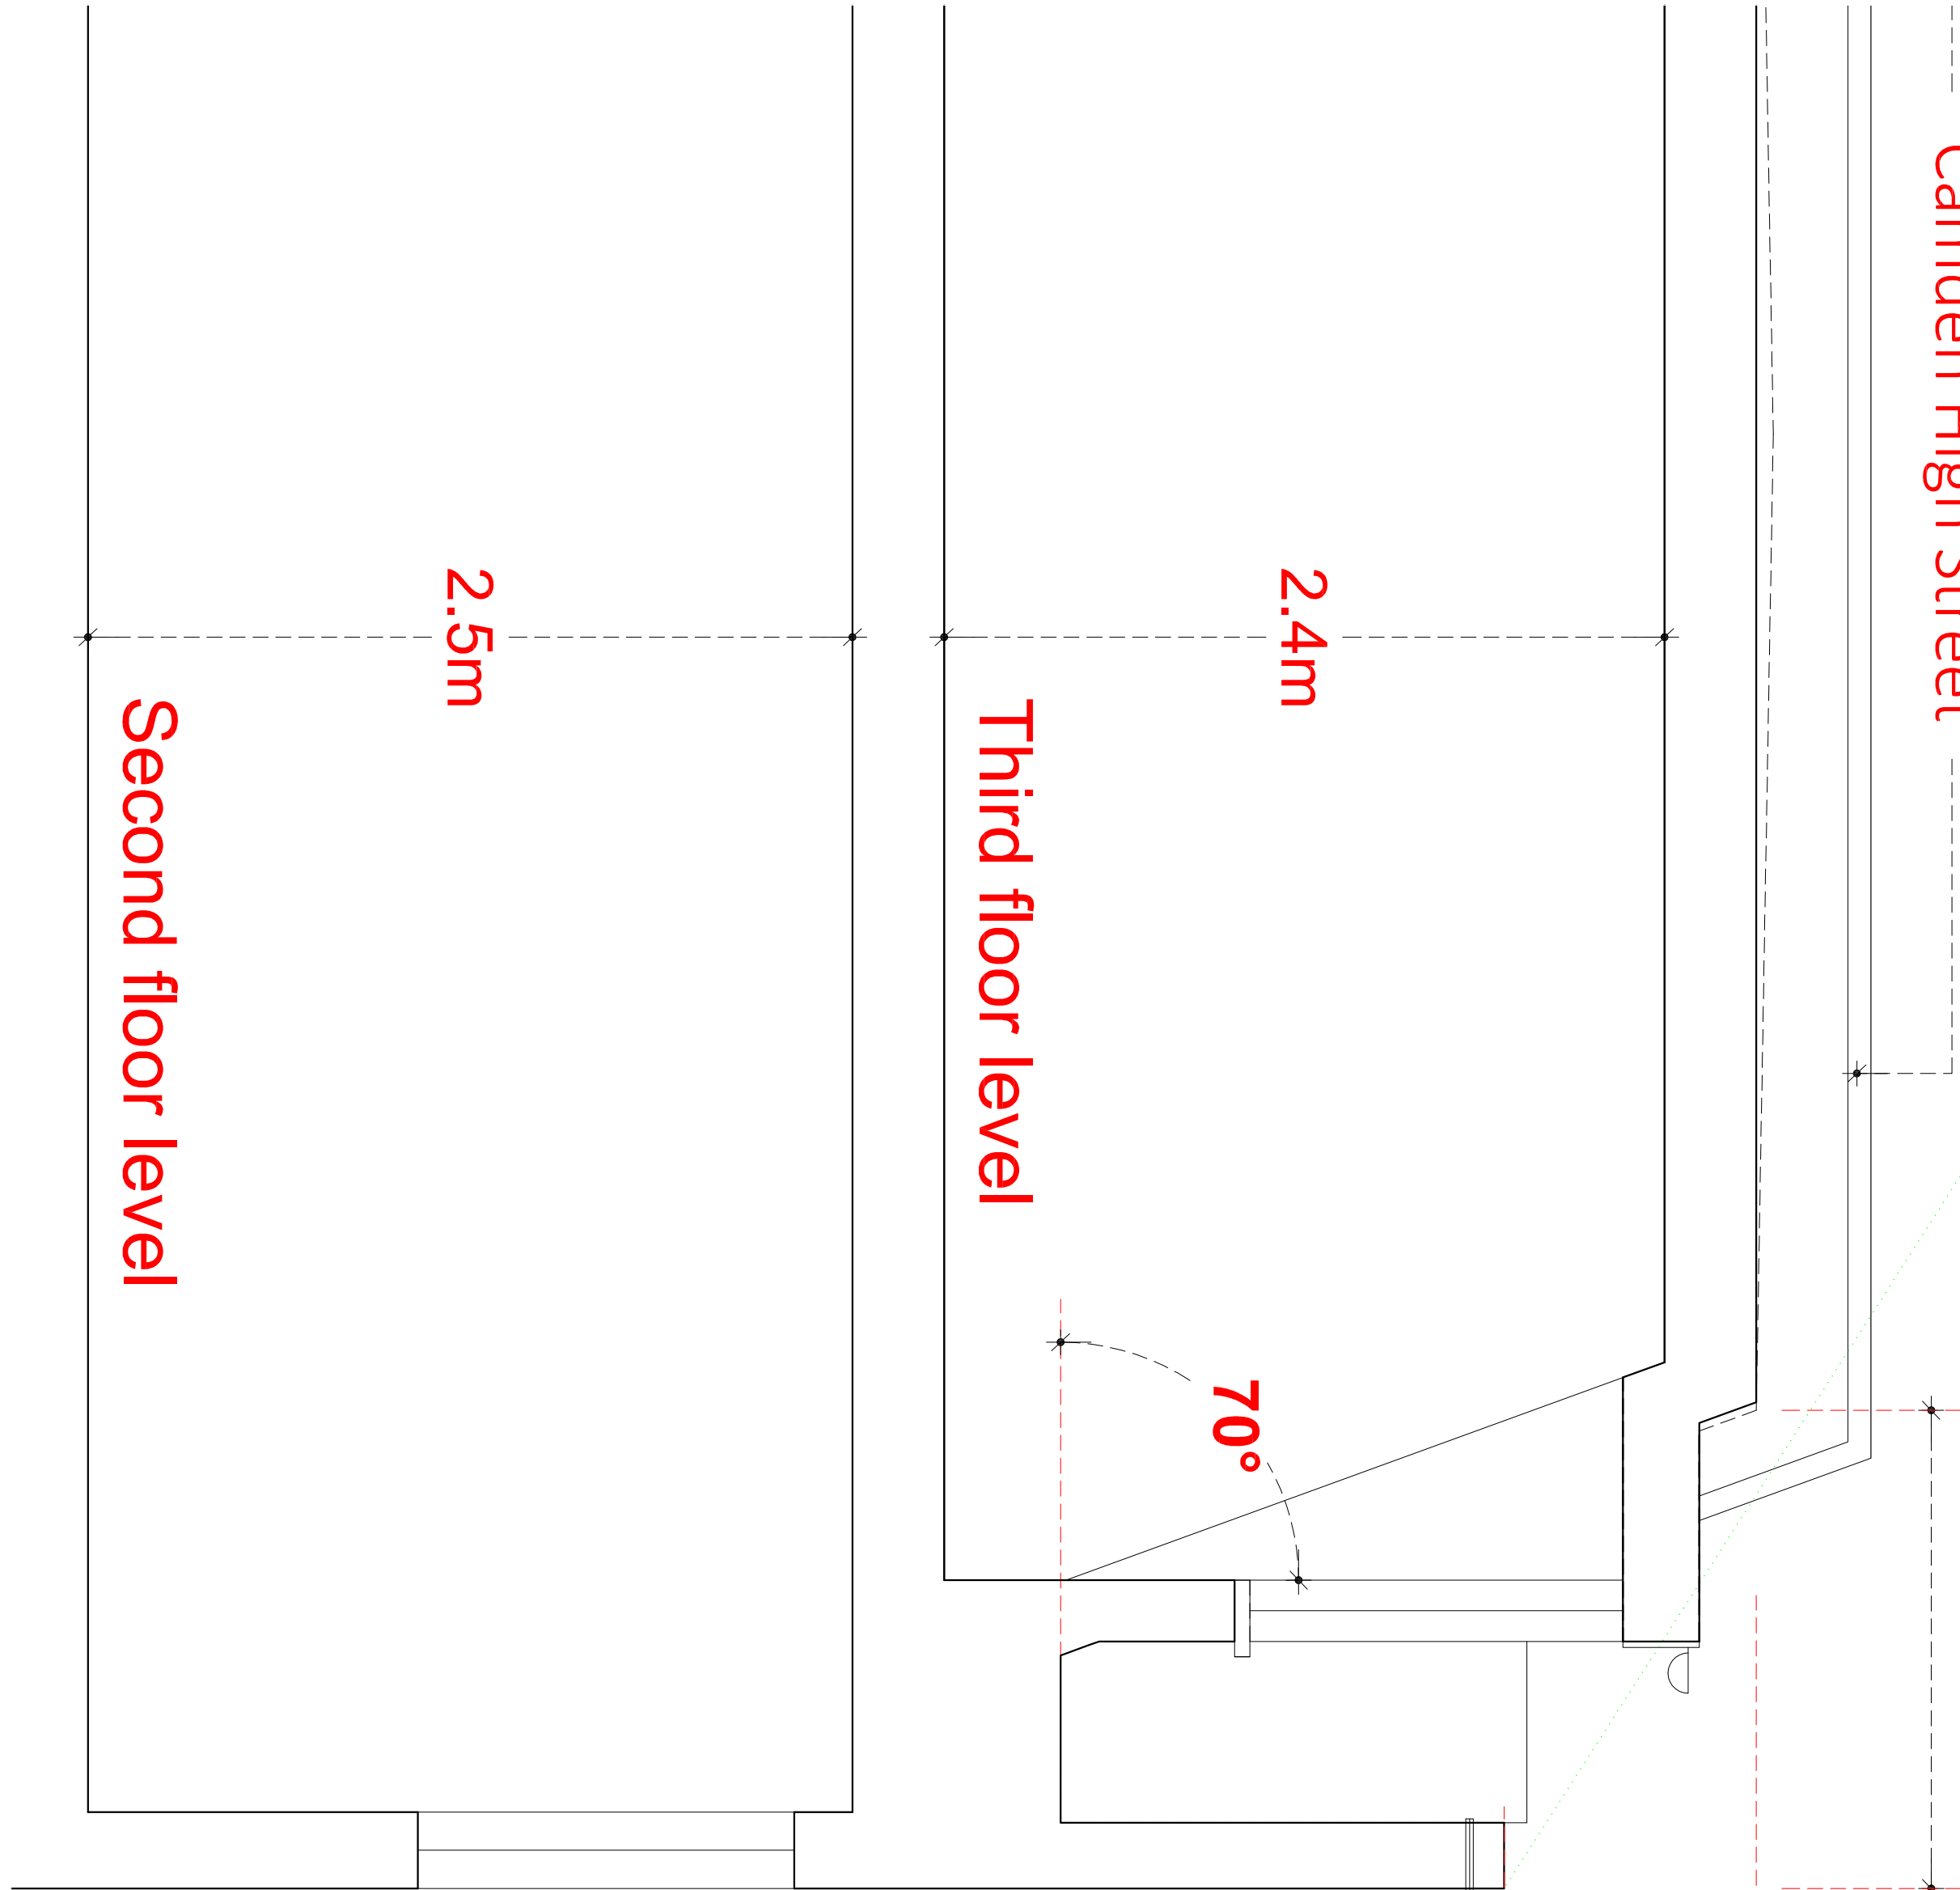

Proposed Section through Mansard


Scale 1:20

Existing photographs

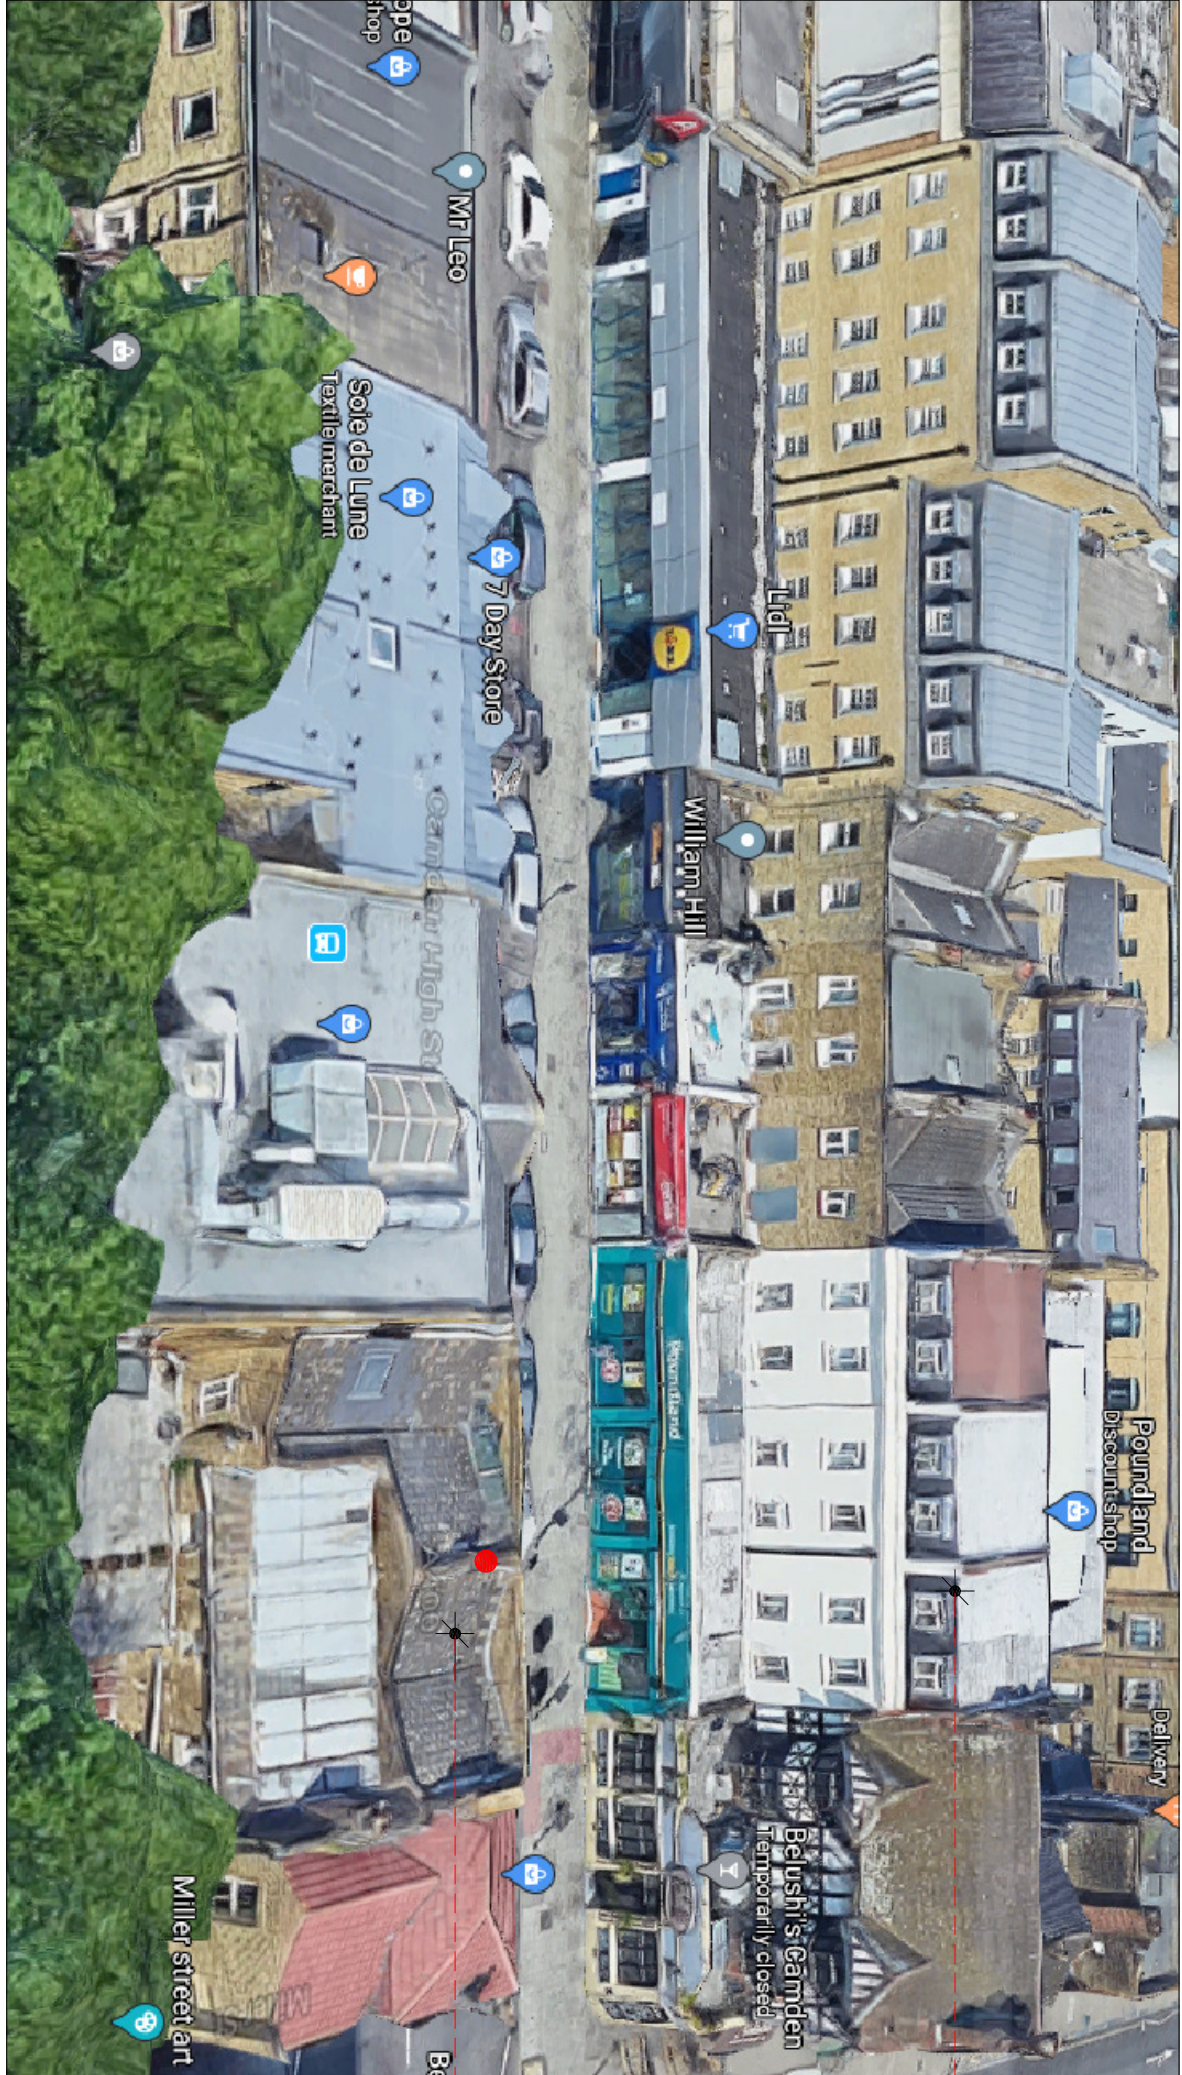

Existing mansard roof additions no's 74 -56

Application site

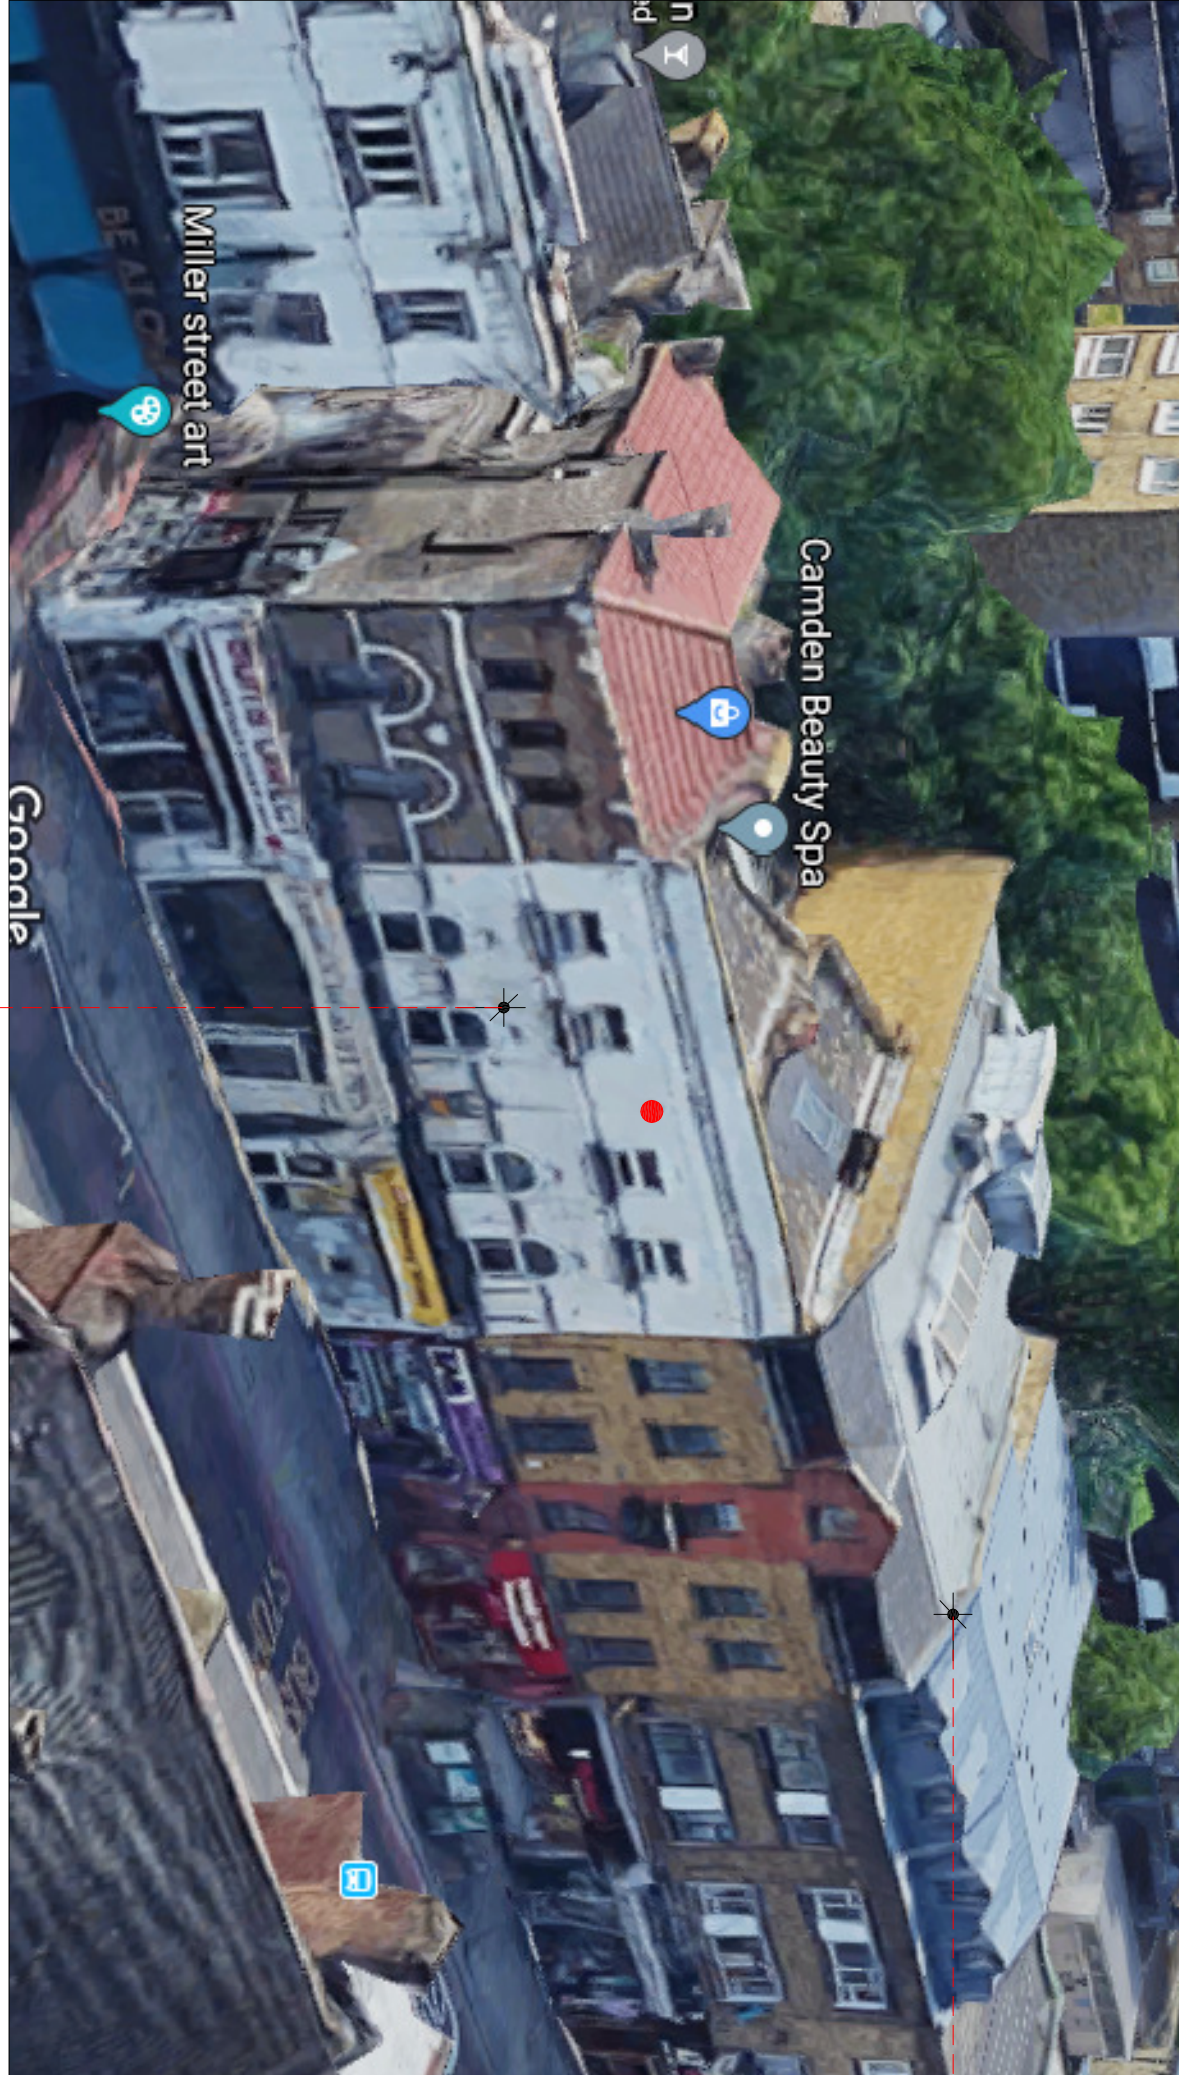

Existing mansard roof additions no's 63 -67

Application site